




© This drawing and design are copyright.
 Do not scale from this drawing. Use only figured dimensions. If in doubt, ask.
 All dimensions are to be checked on site.
 Any discrepancies should be reported immediately to the Architect.

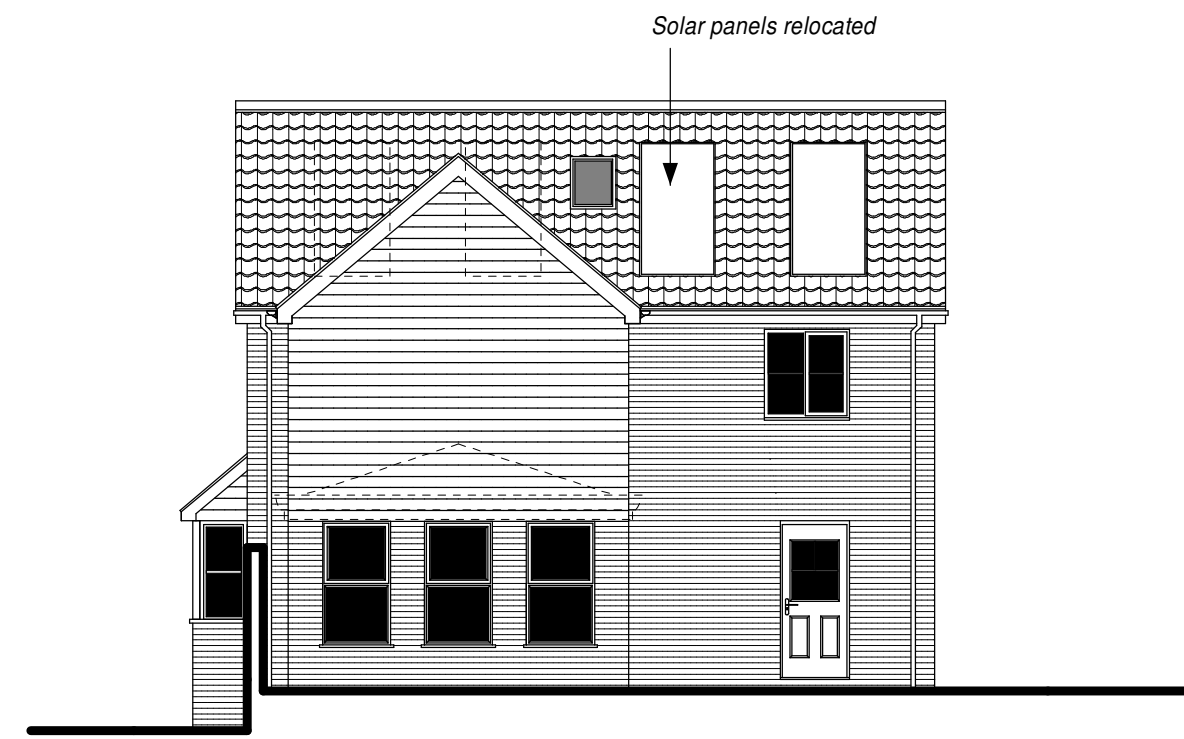


SOUTH ELEVATION

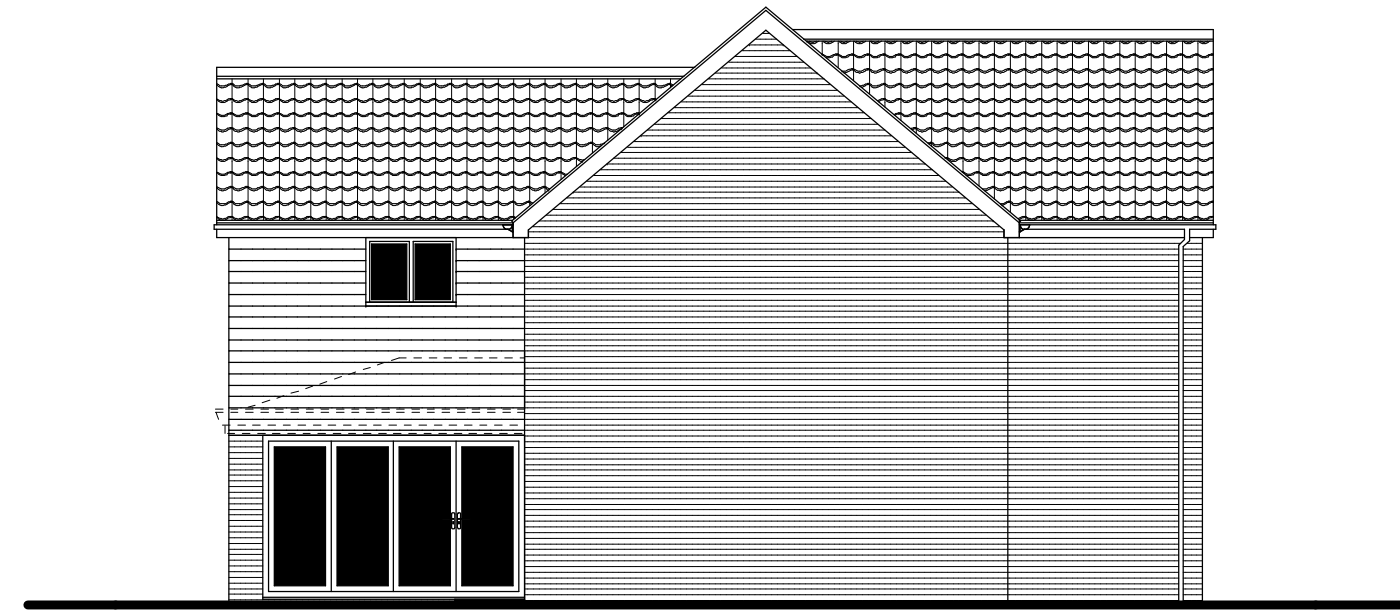


EAST ELEVATION

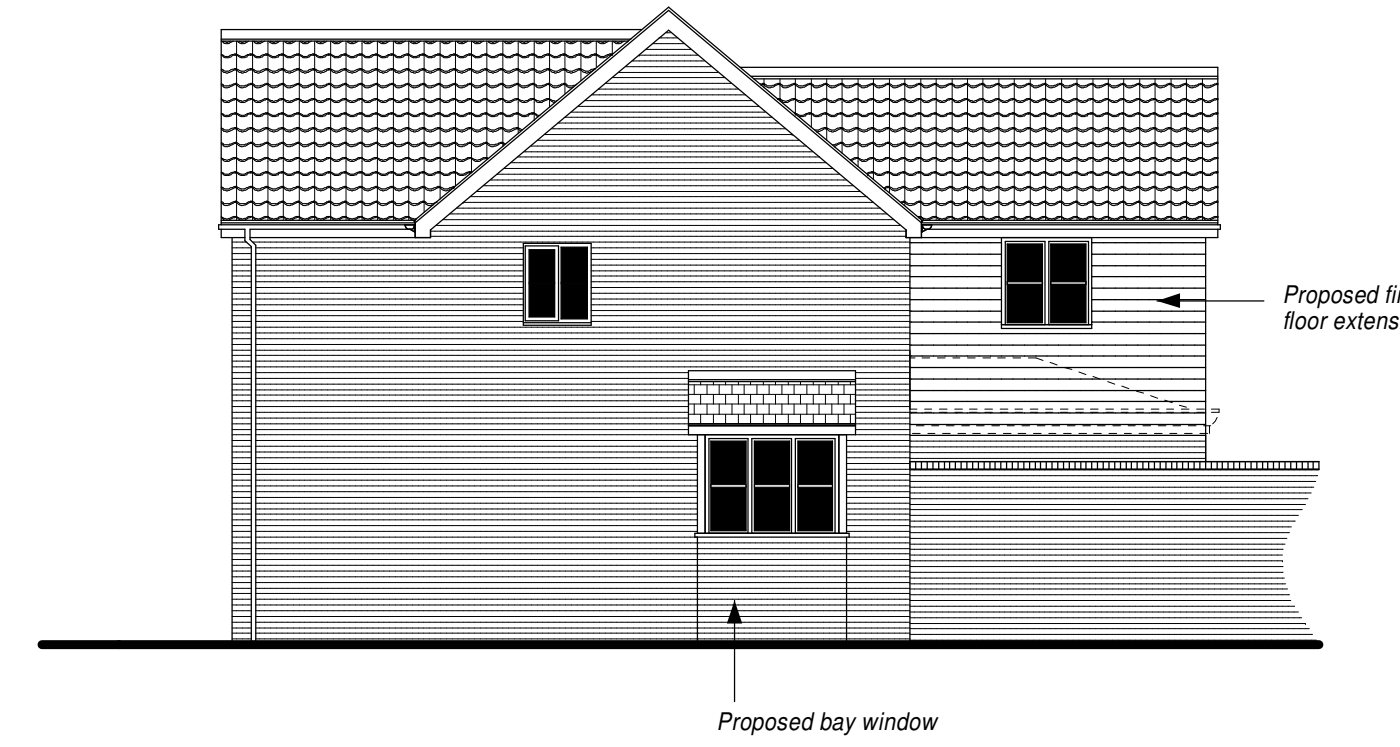

WEST ELEVATION

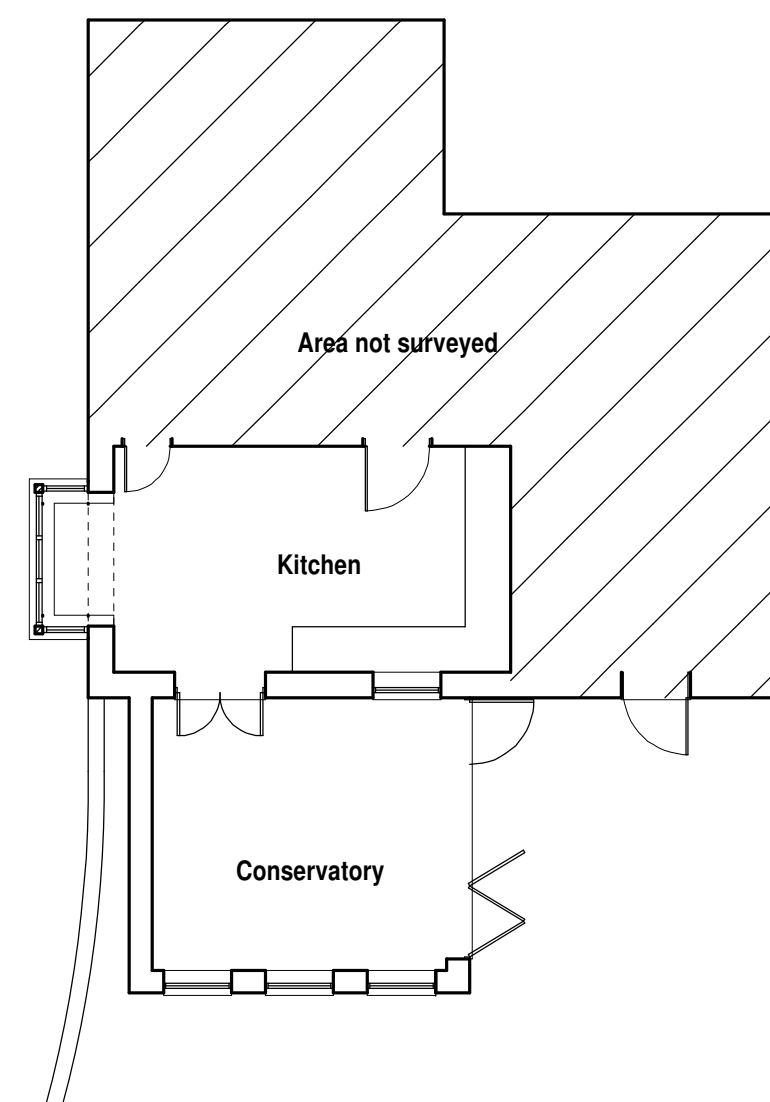

GROUND FLOOR PLAN

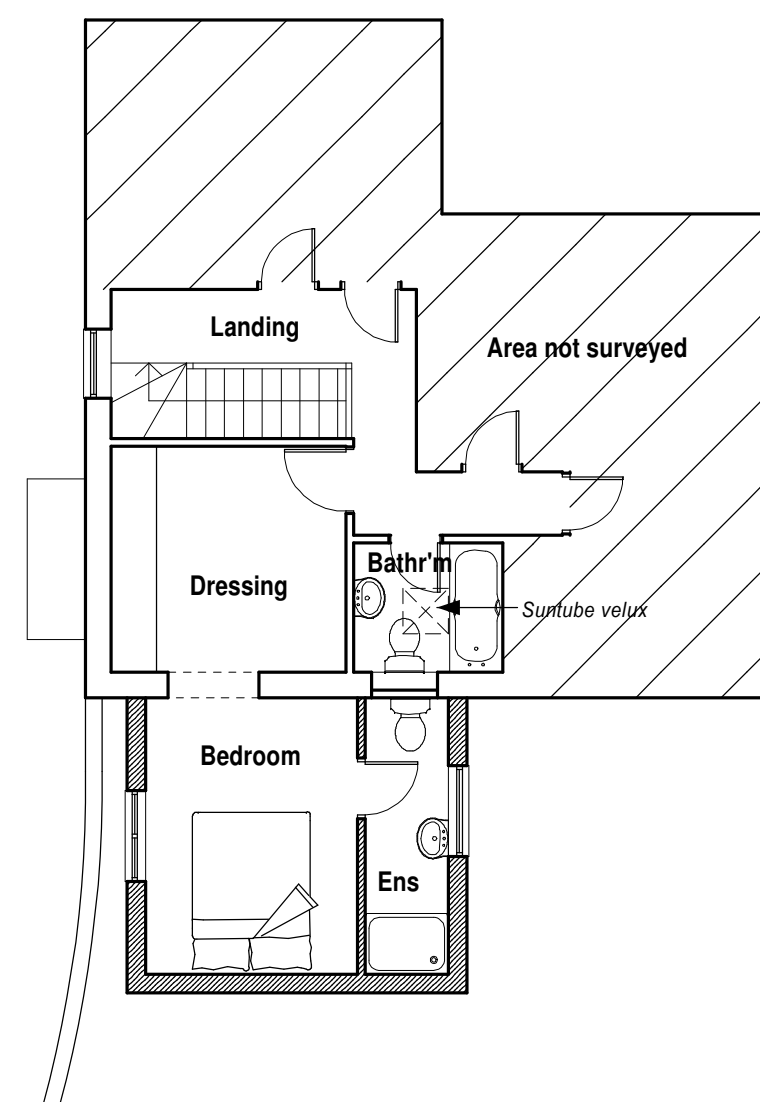

FIRST FLOOR PLAN



DATE	REV	DESCRIPTION	DRAWN

**Patrick Allen & Associates
Architects**

architects@patrickallen.org.uk 2 Grange Business Centre
 www.patrickallen.org.uk Tommy Flowers Drive
 +44 (0)1473 620660 Grange Farm
 Kesgrave, Ipswich
 Suffolk, IP5 2BY

Project
**EXTENSIONS & ALTERATIONS.
 3 EMMA GIRLING CLOSE, HADLEIGH. IP7 6FH.**

Client
 --

Drawing Title
As Proposed

Drawing Status
Planning

Scale	Paper Size	Date	Drawn
1:100	A1	Dec 2023	--

Drawing Number
4503-03A