


REVISIONS				
REV.	DESCRIPTION	DRAWN	CHKD	DATE
1st	First Issue	MU	JK	05.10.23
A	Revised drawing	MU	JK	17.10.23
B	Revised drawing	MU	JK	20.10.23

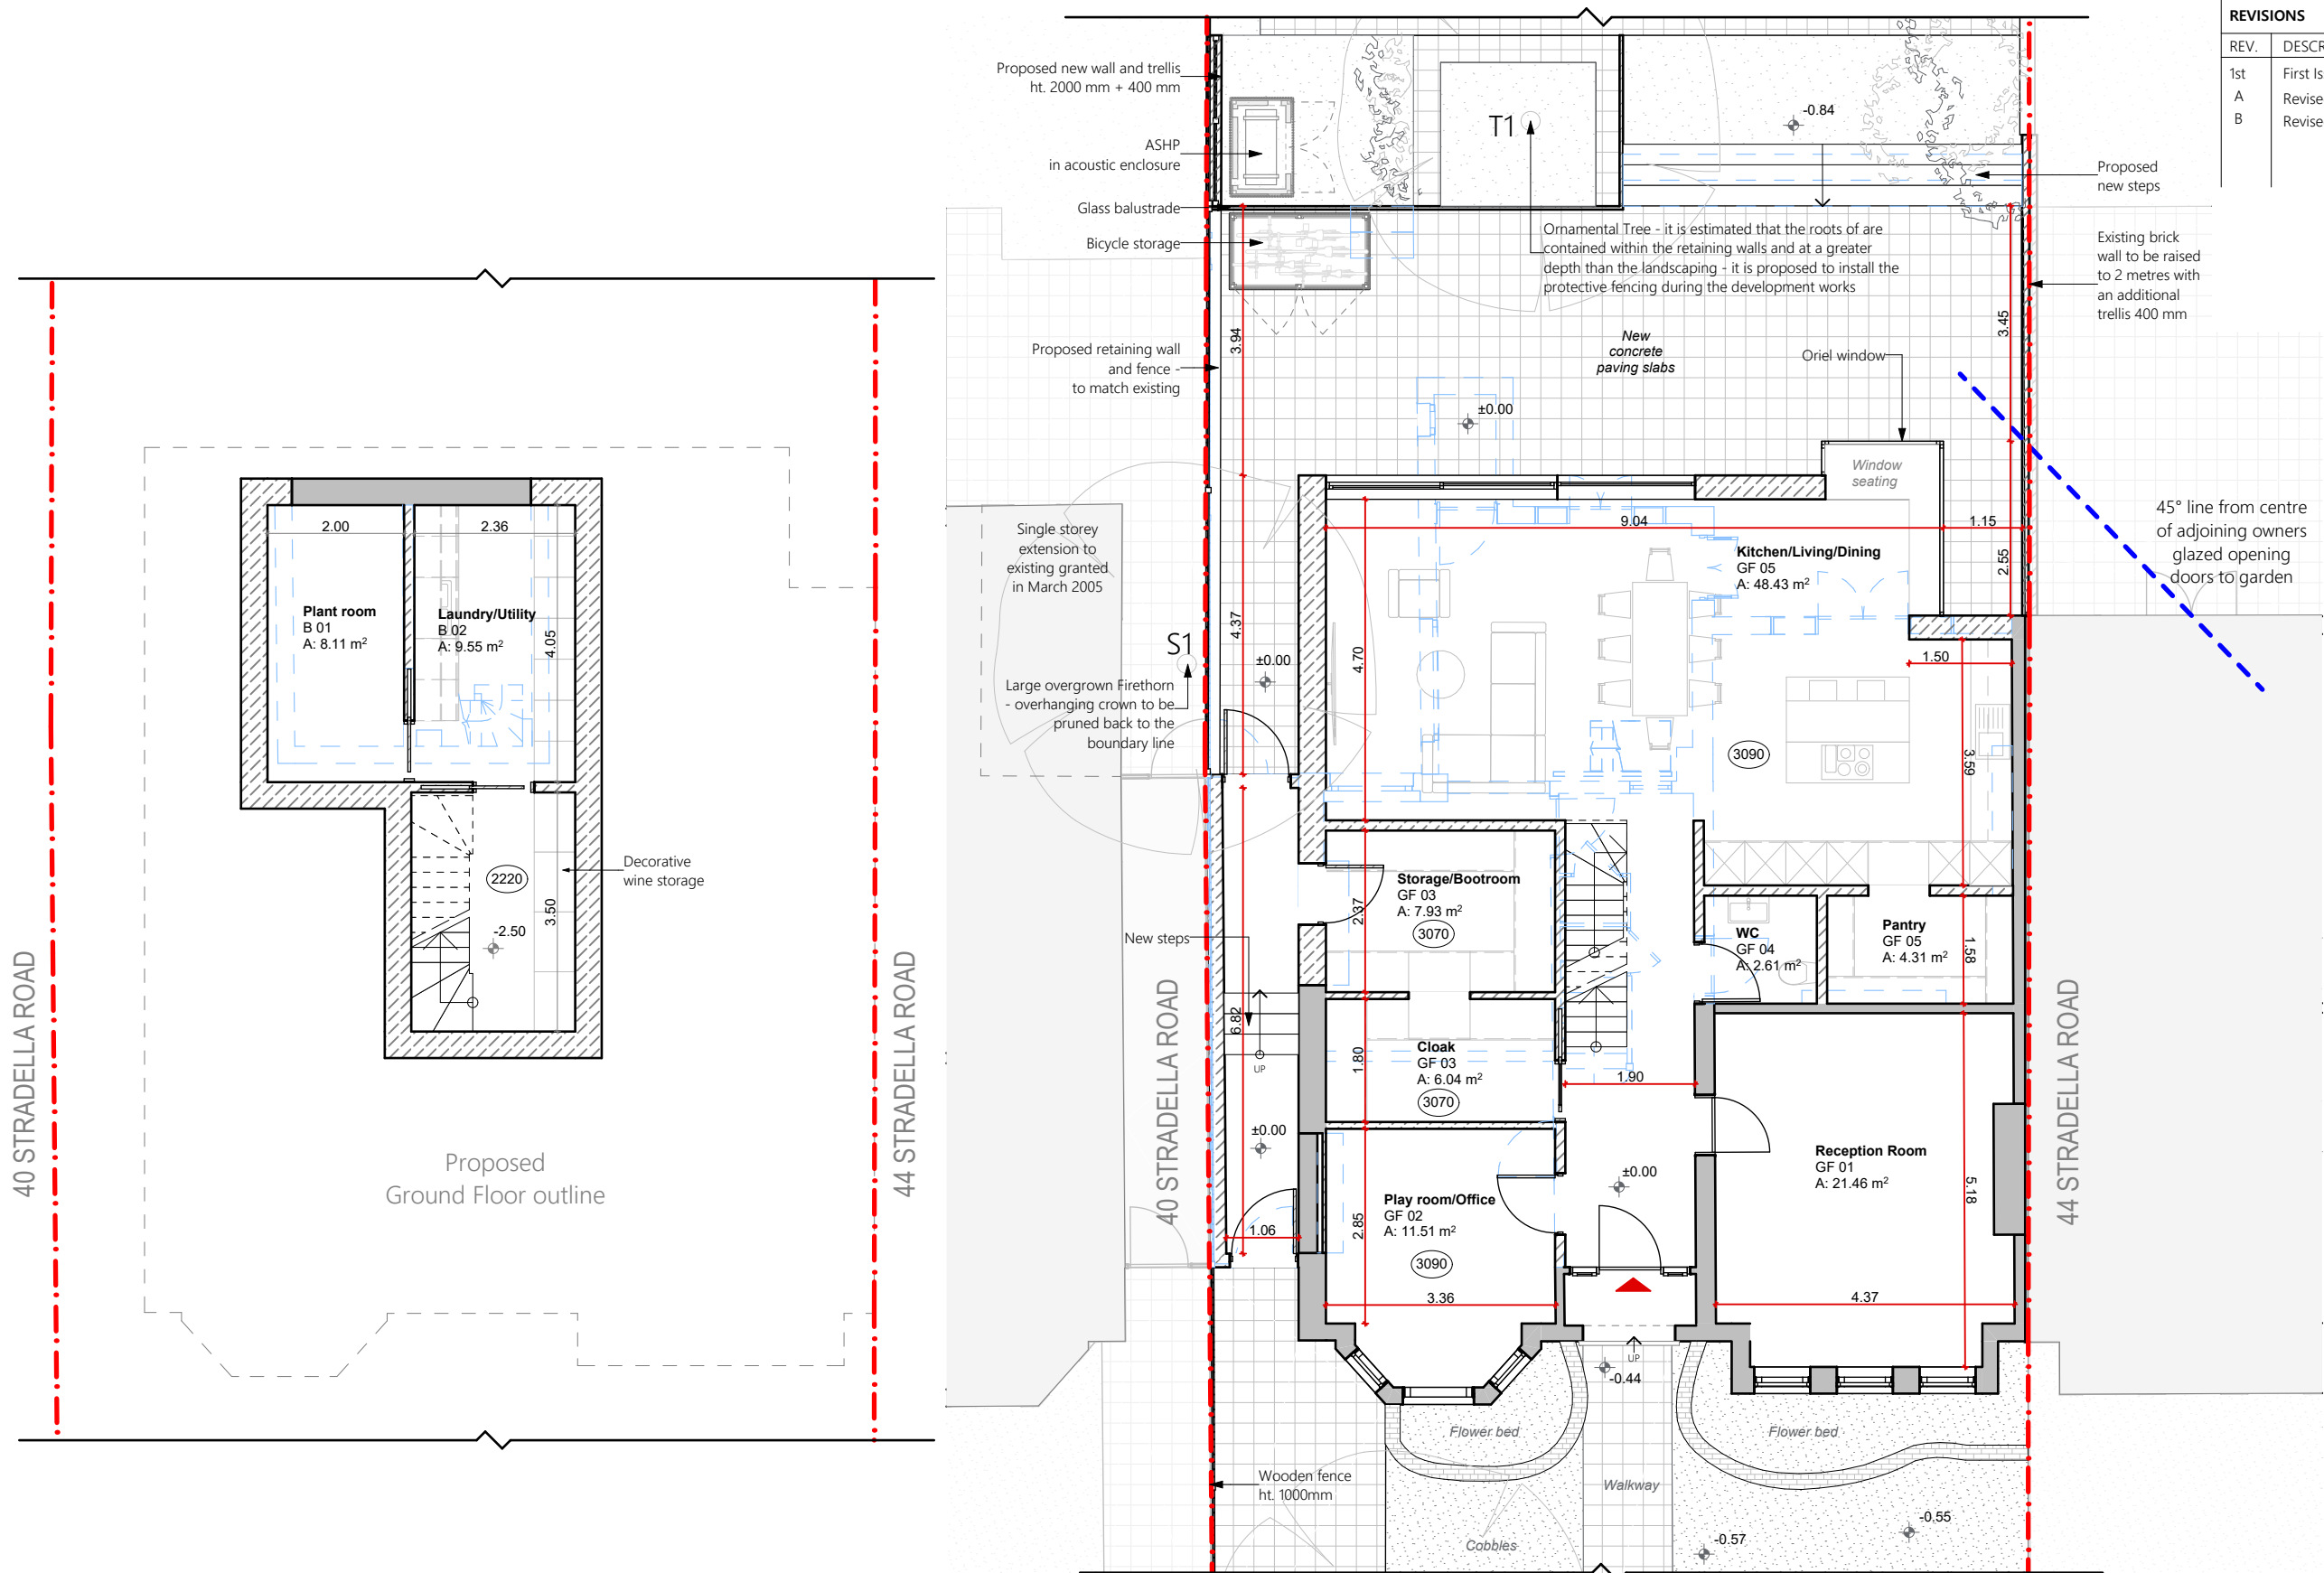

**LEGEND**

- BOUNDARY LINE
- EXISTING
- DEMOLISHED
- PROPOSED
- NEIGHBOURS
- PAVING
- GRASS
- ROOF TILES
- ENTRANCE
- HEIGHT TO CEILING

**LEVELS**  
ALL LEVELS ARE IN METRES AND ARE RELATED TO DATUM SET AS GROUND FLOOR LEVEL

**Proposed Ground Floor Plan and Basement**

SCALE 1:100

**rda**  
Architecture | Interiors | Consultancy

**RDA Architects**  
16 Forest Hill Road, London SE22 0RR  
+44 (0)20 8299 2222  
info@rdauk.com  
www.rdauk.com

**© NOTES AND AMENDMENTS**  
This drawing is copyright. All dimensions must be checked on site and not scaled from this drawing. Discrepancies must be reported immediately to the architect before proceeding. This drawing to be read in conjunction with all other issued drawings and contract documents. All dimensions in millimeters unless otherwise stated. Any variations or supplementary drawings are to be approved by the Architect.

**RIBA**  
Chartered Practice

**ARB**  
Architects Registration Board

**PROJECT**  
42 Stradella Road, London, SE24  
9HA

**DRAWING TITLE**  
Proposed Ground Floor Plan & Basement

**LOCAL AUTHORITY**  
Southwark

**STATUS**  
PLANNING

**DRAWING NUMBER**  
8416-A3-P\_100

**SCALE**  
1:100

**SHEET SIZE**  
A3

**DATE**  
05.10.2023