


EXISTING SIDE ELEVATION 1:100






EXISTING REAR ELEVATION 1:100

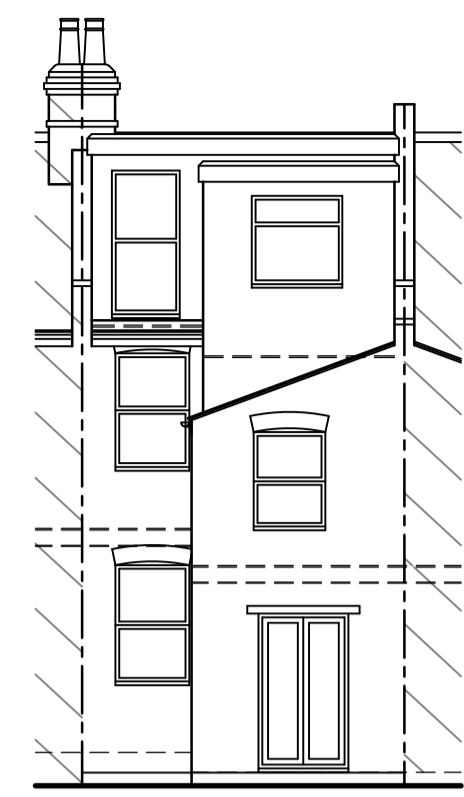


PROPOSED SIDE ELEVATION 1:100




PROPOSED REAR ELEVATION 1:100

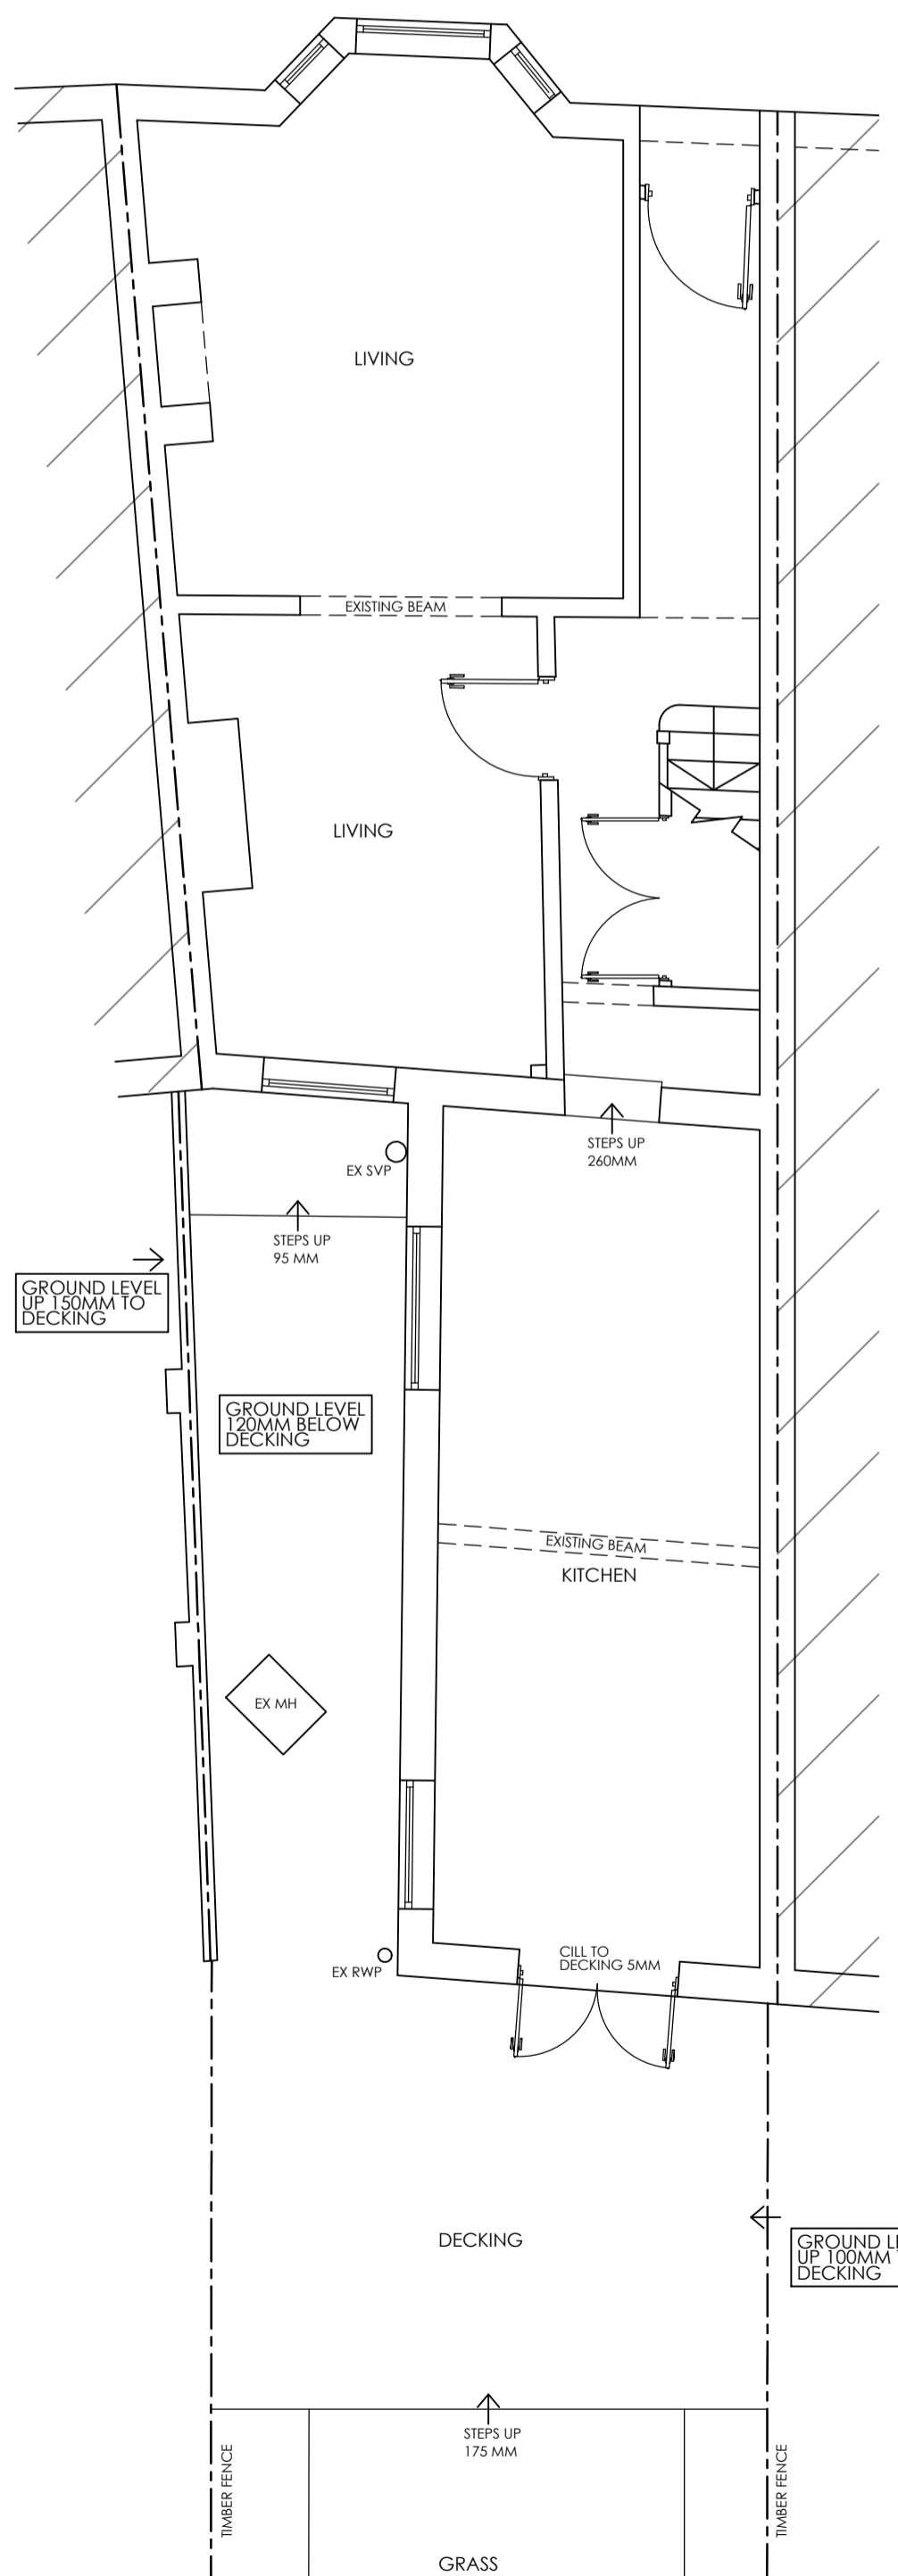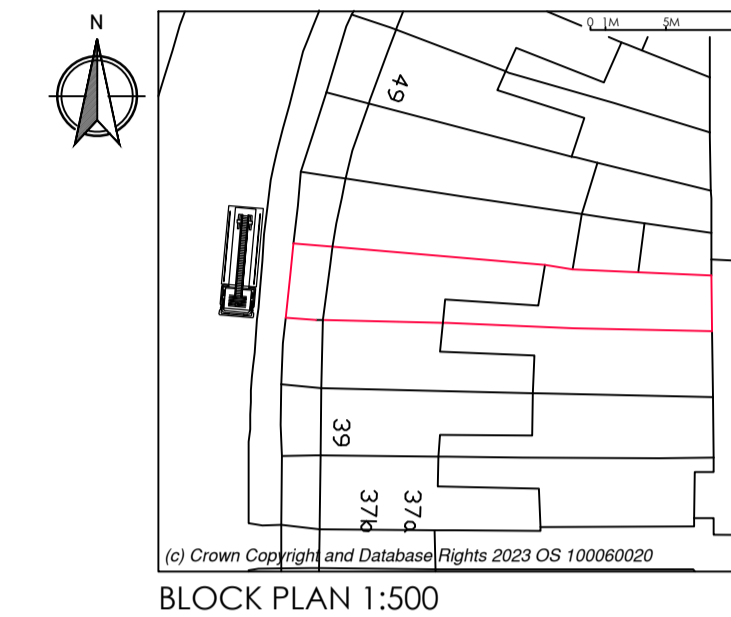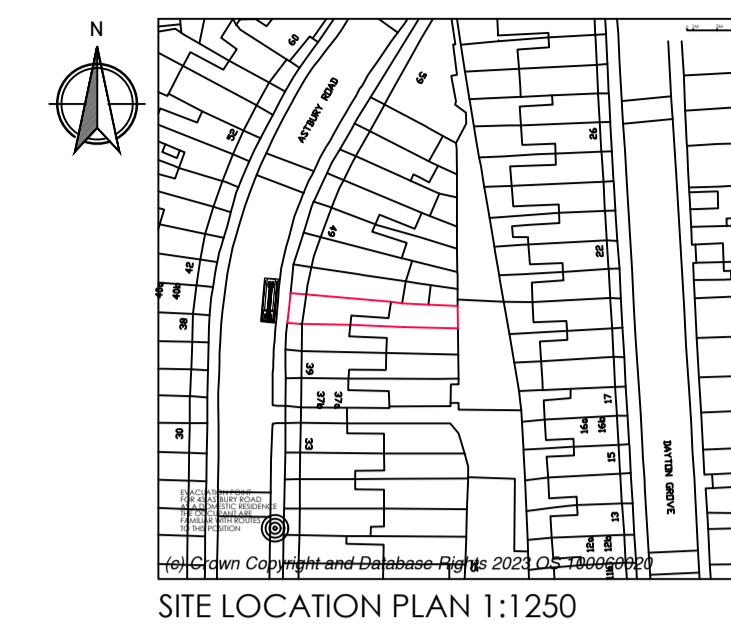


EXISTING GROUND FLOOR PLAN 1:50

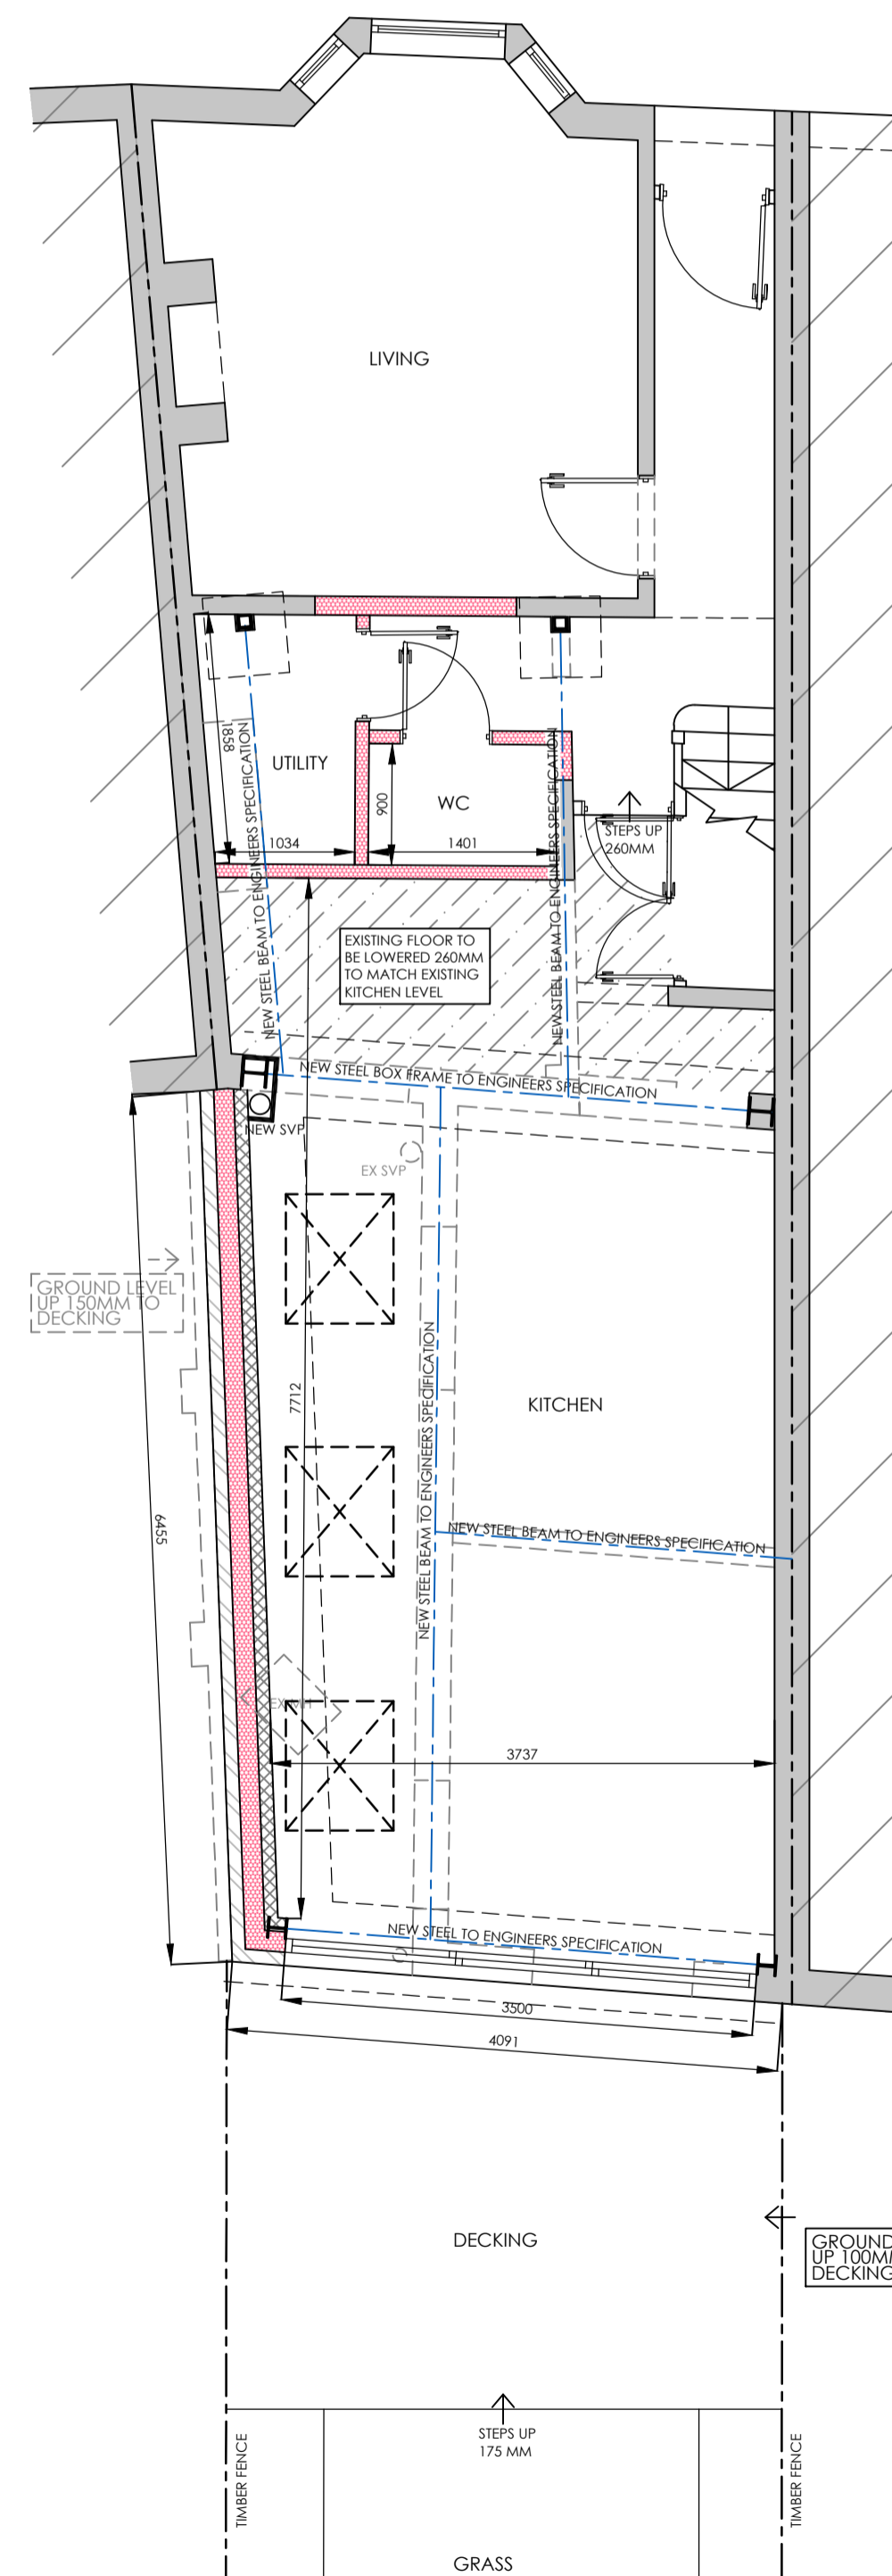


PROPOSED GROUND FLOOR PLAN 1:50

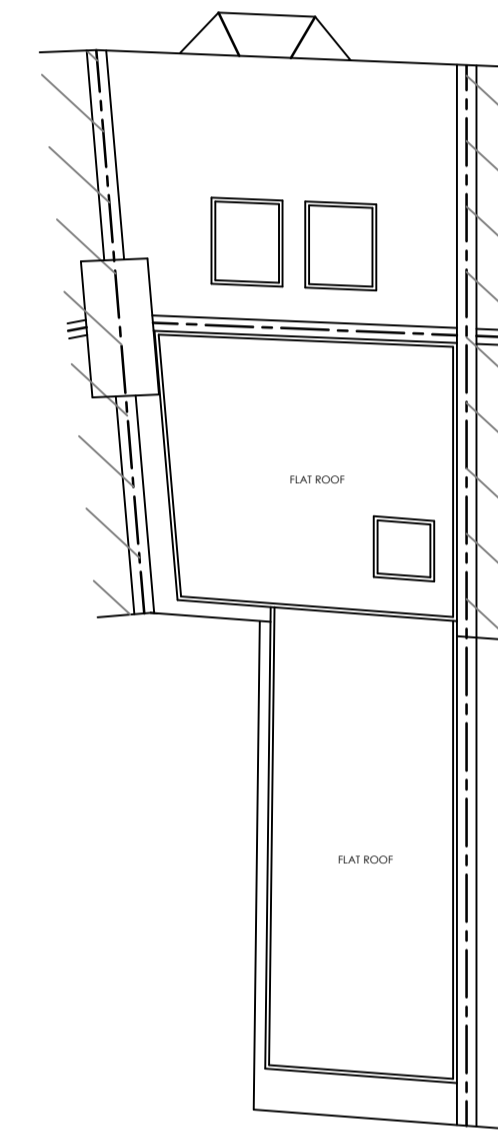

EXISTING ROOF PLAN 1:100

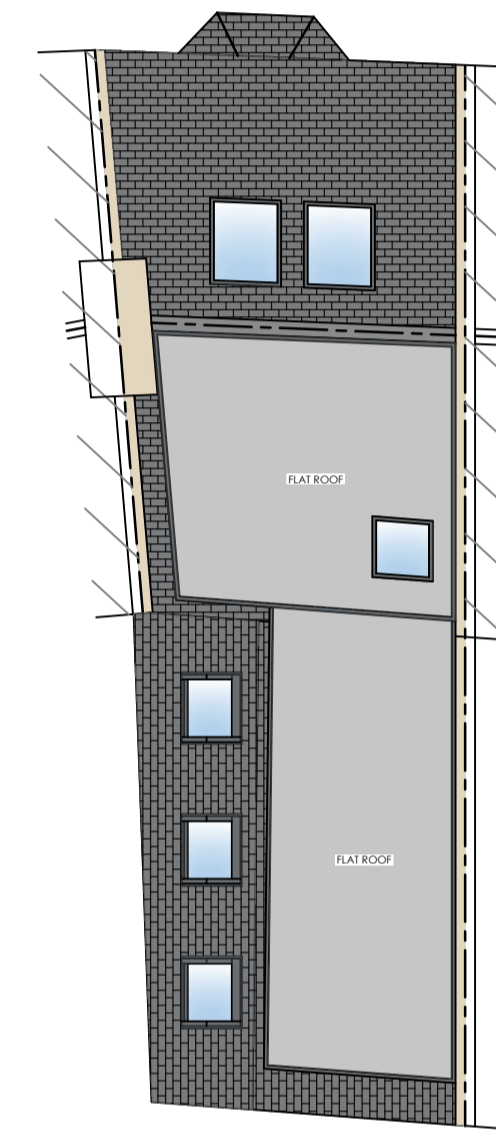

PROPOSED ROOF PLAN 1:100

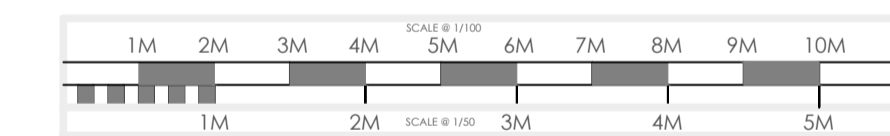

- KITCHEN EXTENSIONS
- LOFT CONVERSIONS
- REFURBISHMENTS

REV DATE	DETAIL	P/C	DRN
A	24/11/23 PLANNING SUBMISSION	P	DB

DRAWING : EXISTING AND PROPOSED FLOOR PLANS AND ELEVATIONS	
DATE : NOV 23	PROJECT : PROPOSED SINGLE STOREY REAR EXTENSION
SCALE @ A1 : VARIES	CLIENT : MR & MRS OLORENSHAW
DRAWING No. : P23-88.1	CLIENT ADDRESS : 43 ASTBURY ROAD LONDON SE15 2NL

ALL PLANS TO BE CHECKED BY CONTRACTORS FOR ACCURACY AND DIMENSIONS BEFORE WORK STARTS. ANY CHANGES MUST BE REFERRED TO DESIGNERS AND SHOULD BE MADE BEFORE THE COMMENCEMENT OF WORK. ALL WORK MUST BE DONE IN ACCORDANCE WITH THE BUILDING REGULATIONS AND ALL BUILDING WORKS MUST BE NOTIFIED TO THE LOCAL AUTHORITY. APPROVALS MUST BE OBTAINED FROM THE LOCAL AUTHORITY BEFORE COMMENCEMENT OF WORK. THE DRAWING IS PROVIDED AS A GUIDE ONLY AND IS NOT TO BE USED FOR CONSTRUCTION WITHOUT THE DESIGNER'S WRITTEN PERMISSION. THE DESIGNER IS NOT RESPONSIBLE FOR ANY CONSTRUCTION DEFECTS OR DELAYS CAUSED BY THE CLIENT OR ANY OTHER PARTY. ANY REVISED DRAWINGS OR ADDITIONAL CONSTRUCTION DETAILS REQUESTED AFTER LOCAL AUTHORITY APPROVALS HAVE BEEN GRANTED WILL BE CHARGED TO THE CLIENT.

