



1 Proposed Ground Floor Plan
PL-3 SCALE: 1:50

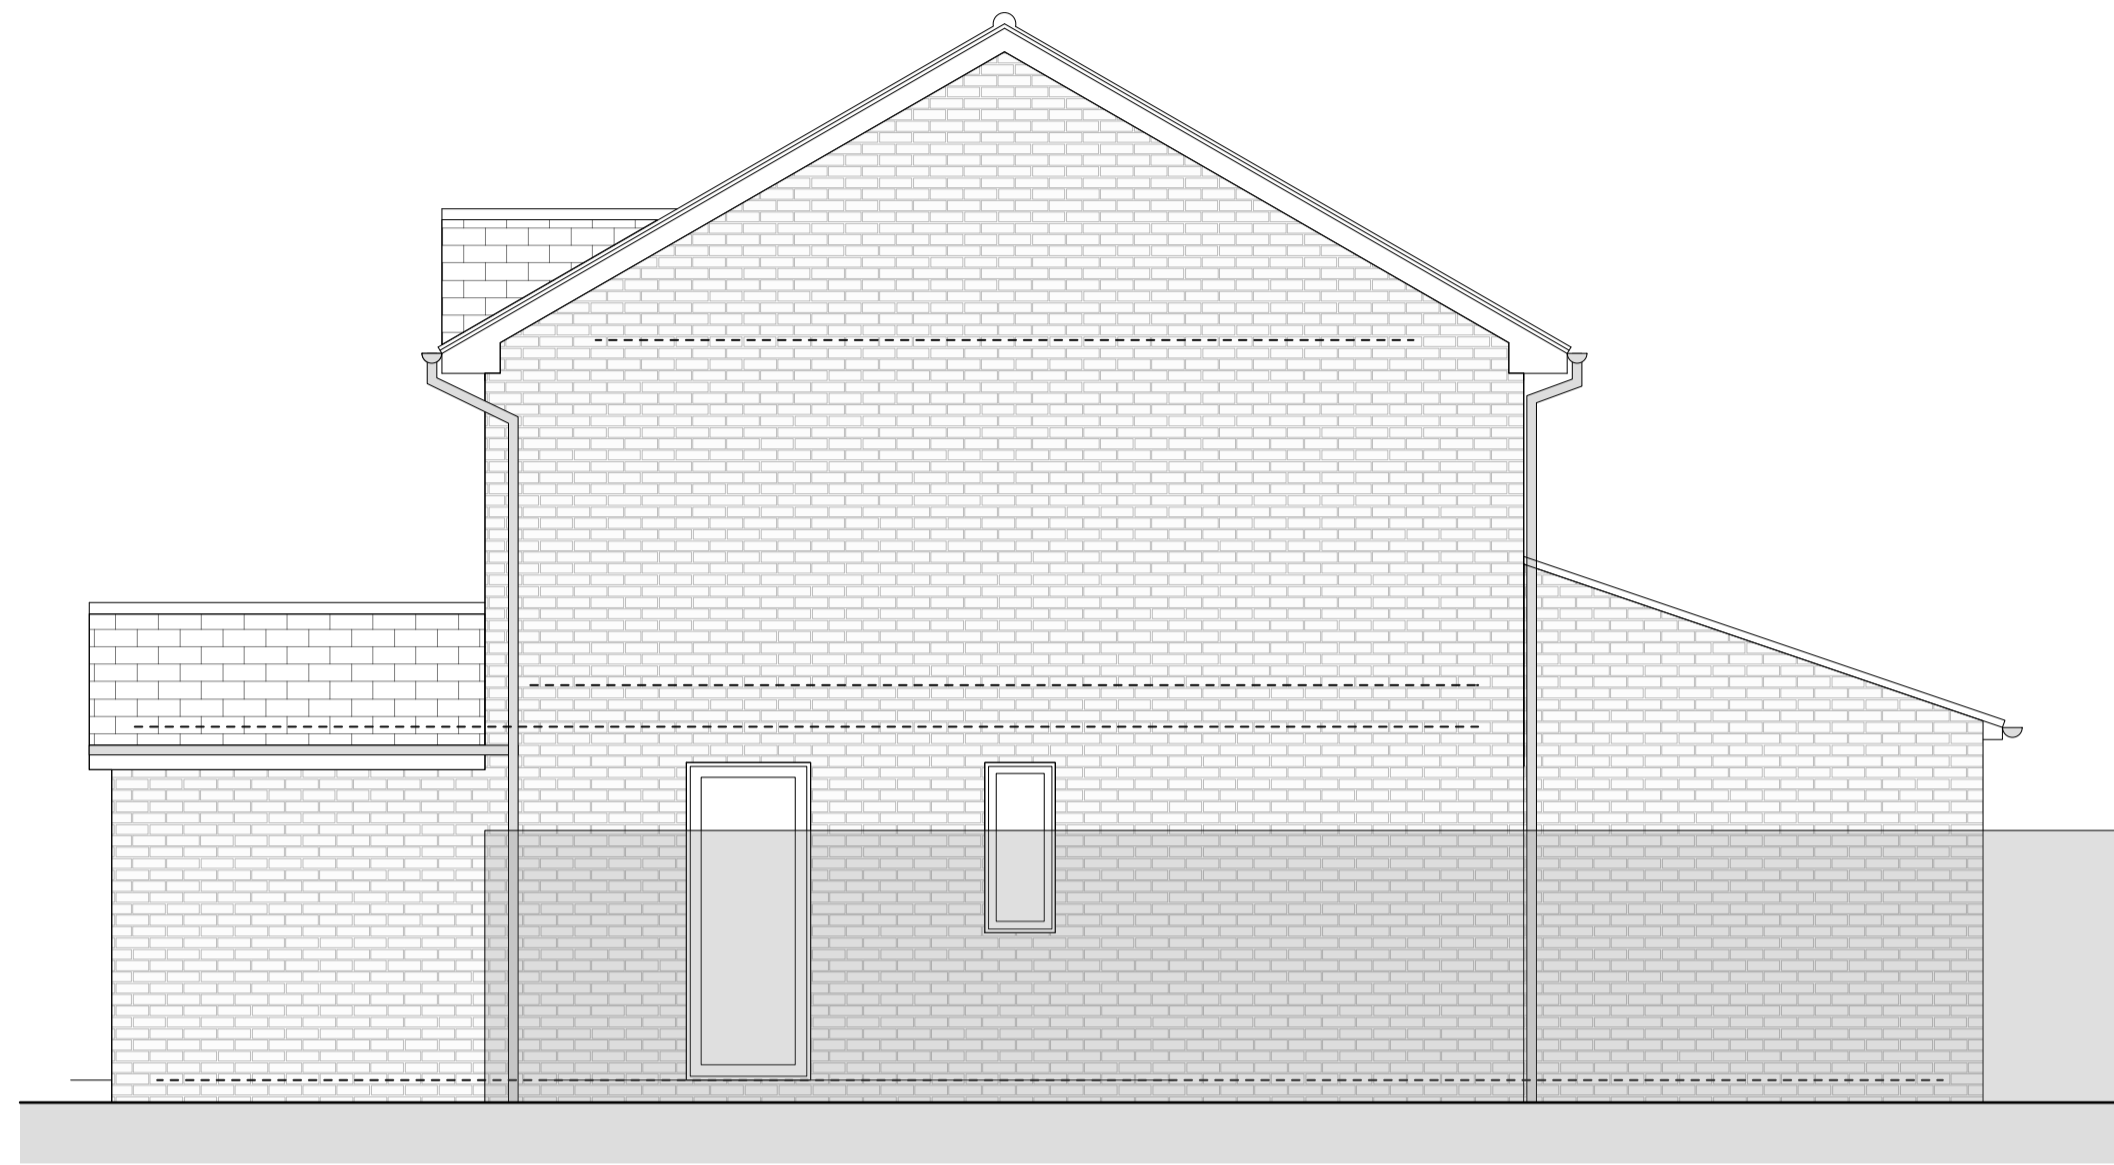

2 Side Elevation - West Facing
PL-3 SCALE: 1:50

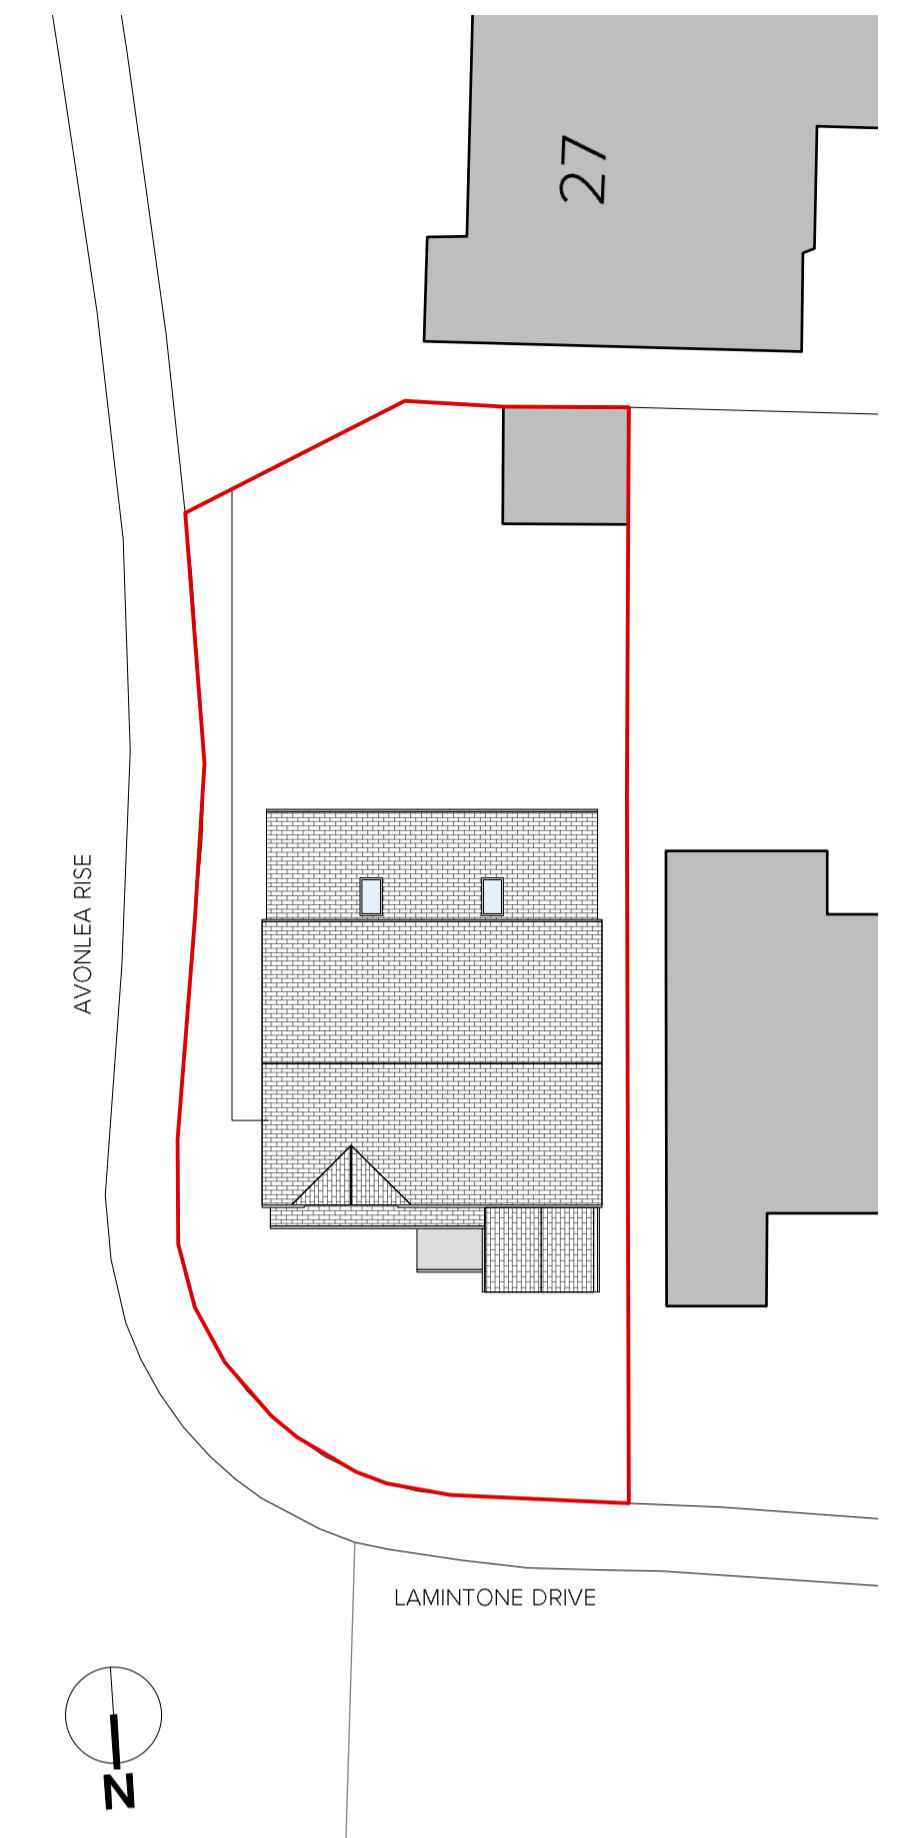


5 Proposed Block (Roof) Plan
PL-3 SCALE: 1:200



3 Rear Elevation - South Facing
PL-3 SCALE: 1:50

Roof tiles to match existing
White framed windows and doors
Light red textured brick to match existing

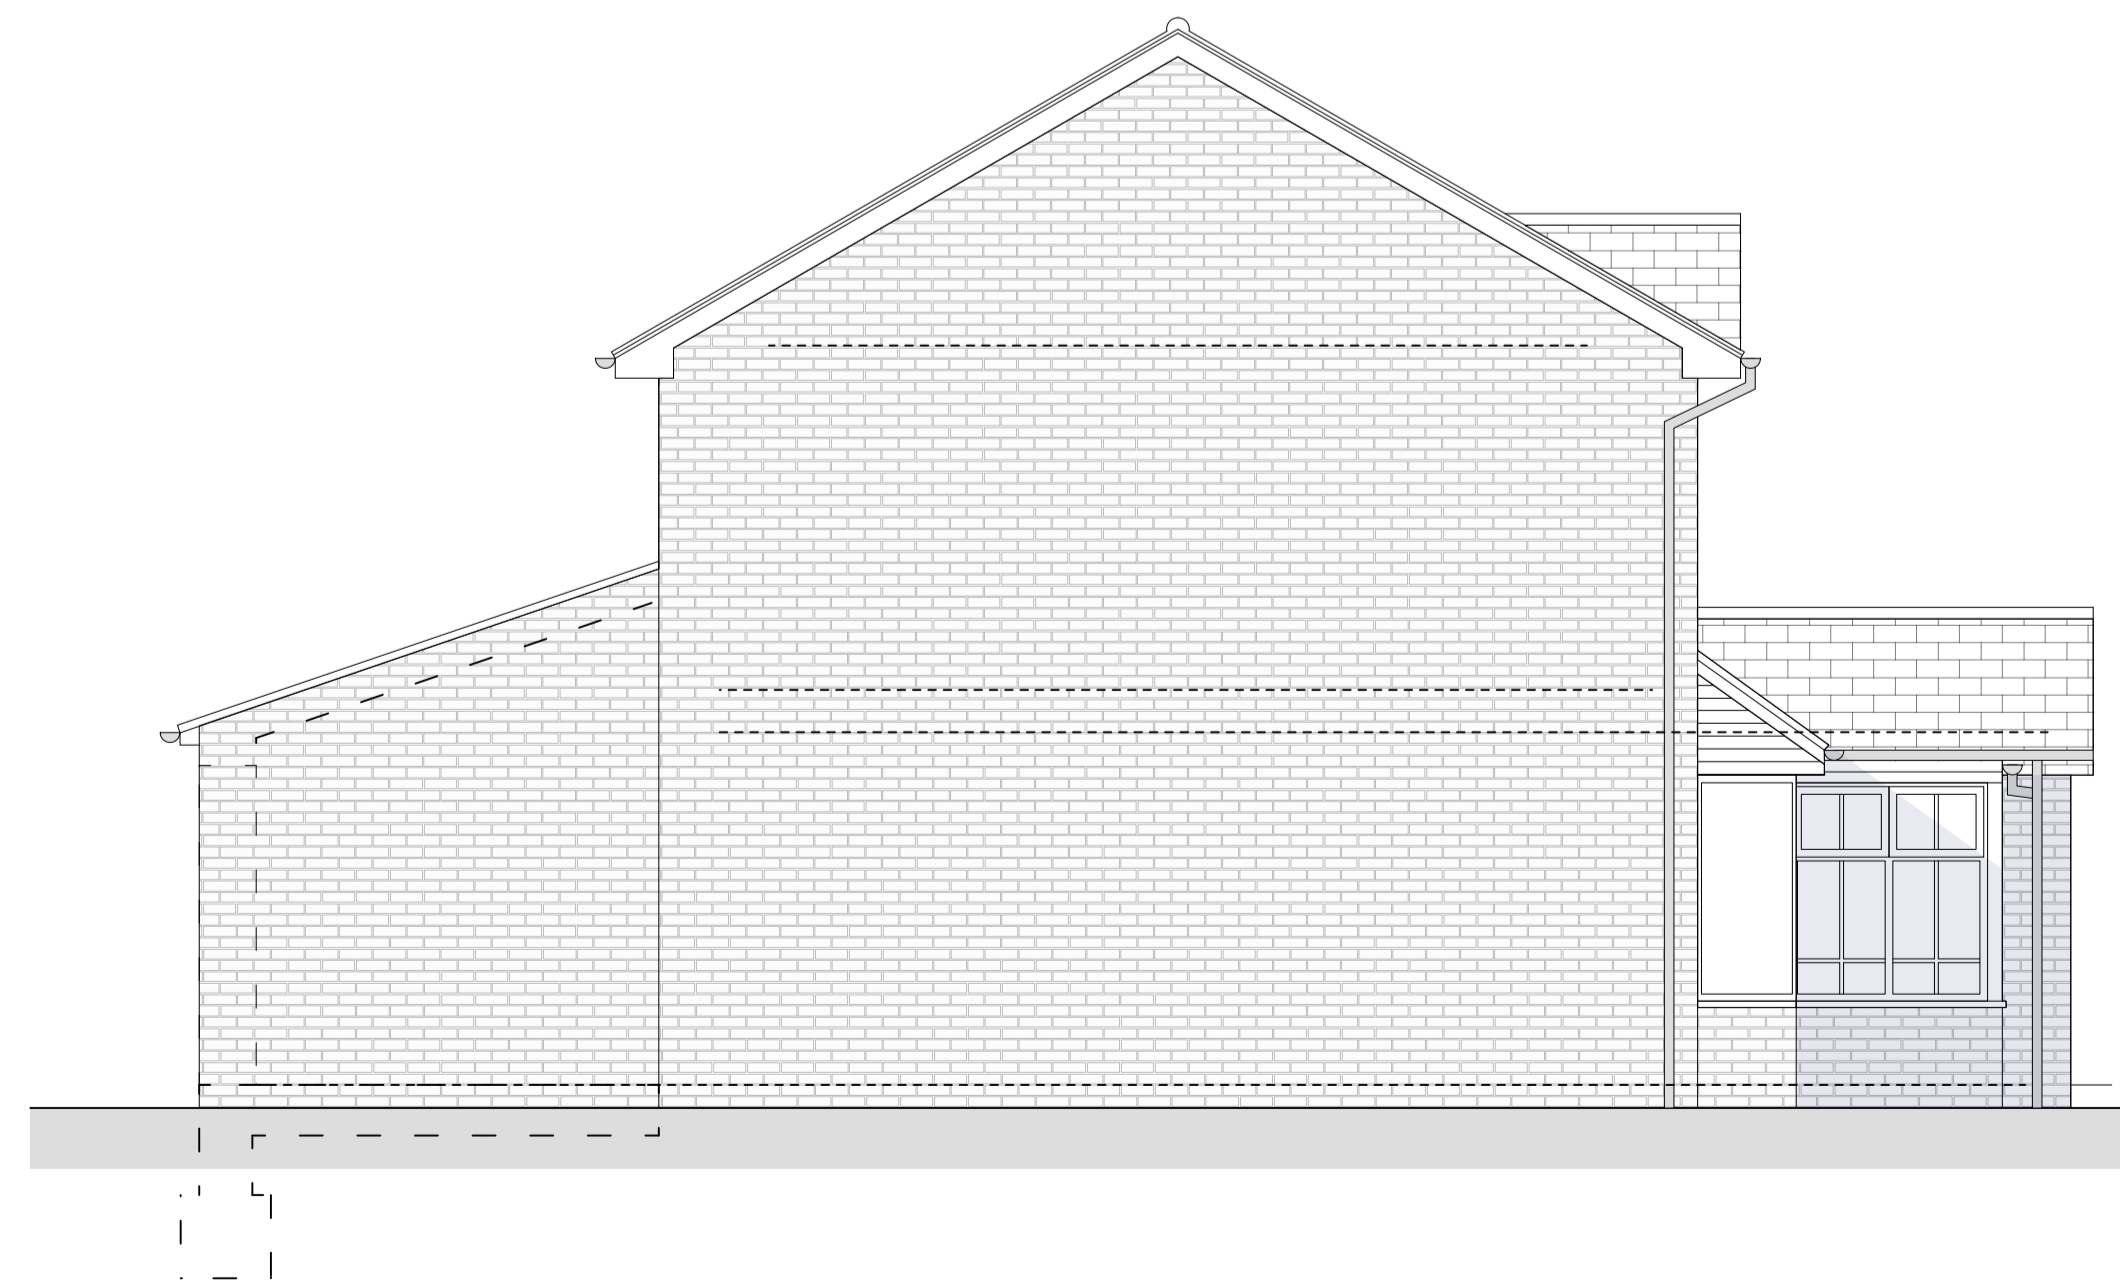

4 Side Elevation - East Facing
PL-3 SCALE: 1:50

Rev	Date	Revision Notes

DARCY
ARCHITECTS

Darcy Architects Ltd
87 Warwick Street
Royal Leamington Spa
CV32 4RJ

m: 07966 732608
t: 01789 601555
jdarcy@darcyarchitects.co.uk
www.darcyarchitects.co.uk

Client	John Whigham		
Project	18 Lamintone Drive Milverton		
Title	Proposed Plans & Elevations		
Drawn	JD	Checked	VB
Scale	1:50/200@A1	Date	23.10.23

Dwg No.	2307-06 PL-3	Rev	
----------------	--------------	------------	--

For Planning

This drawing is protected by copyright. The design of any article recorded in this drawing is protected by design right and the information contained in this drawing is confidential. It may not be copied, reproduced or transmitted either in part or in whole by any means without permission. Contractor is responsible for checking all dimensions onsite and notify any discrepancies or errors to Darcy Architects Limited immediately.