

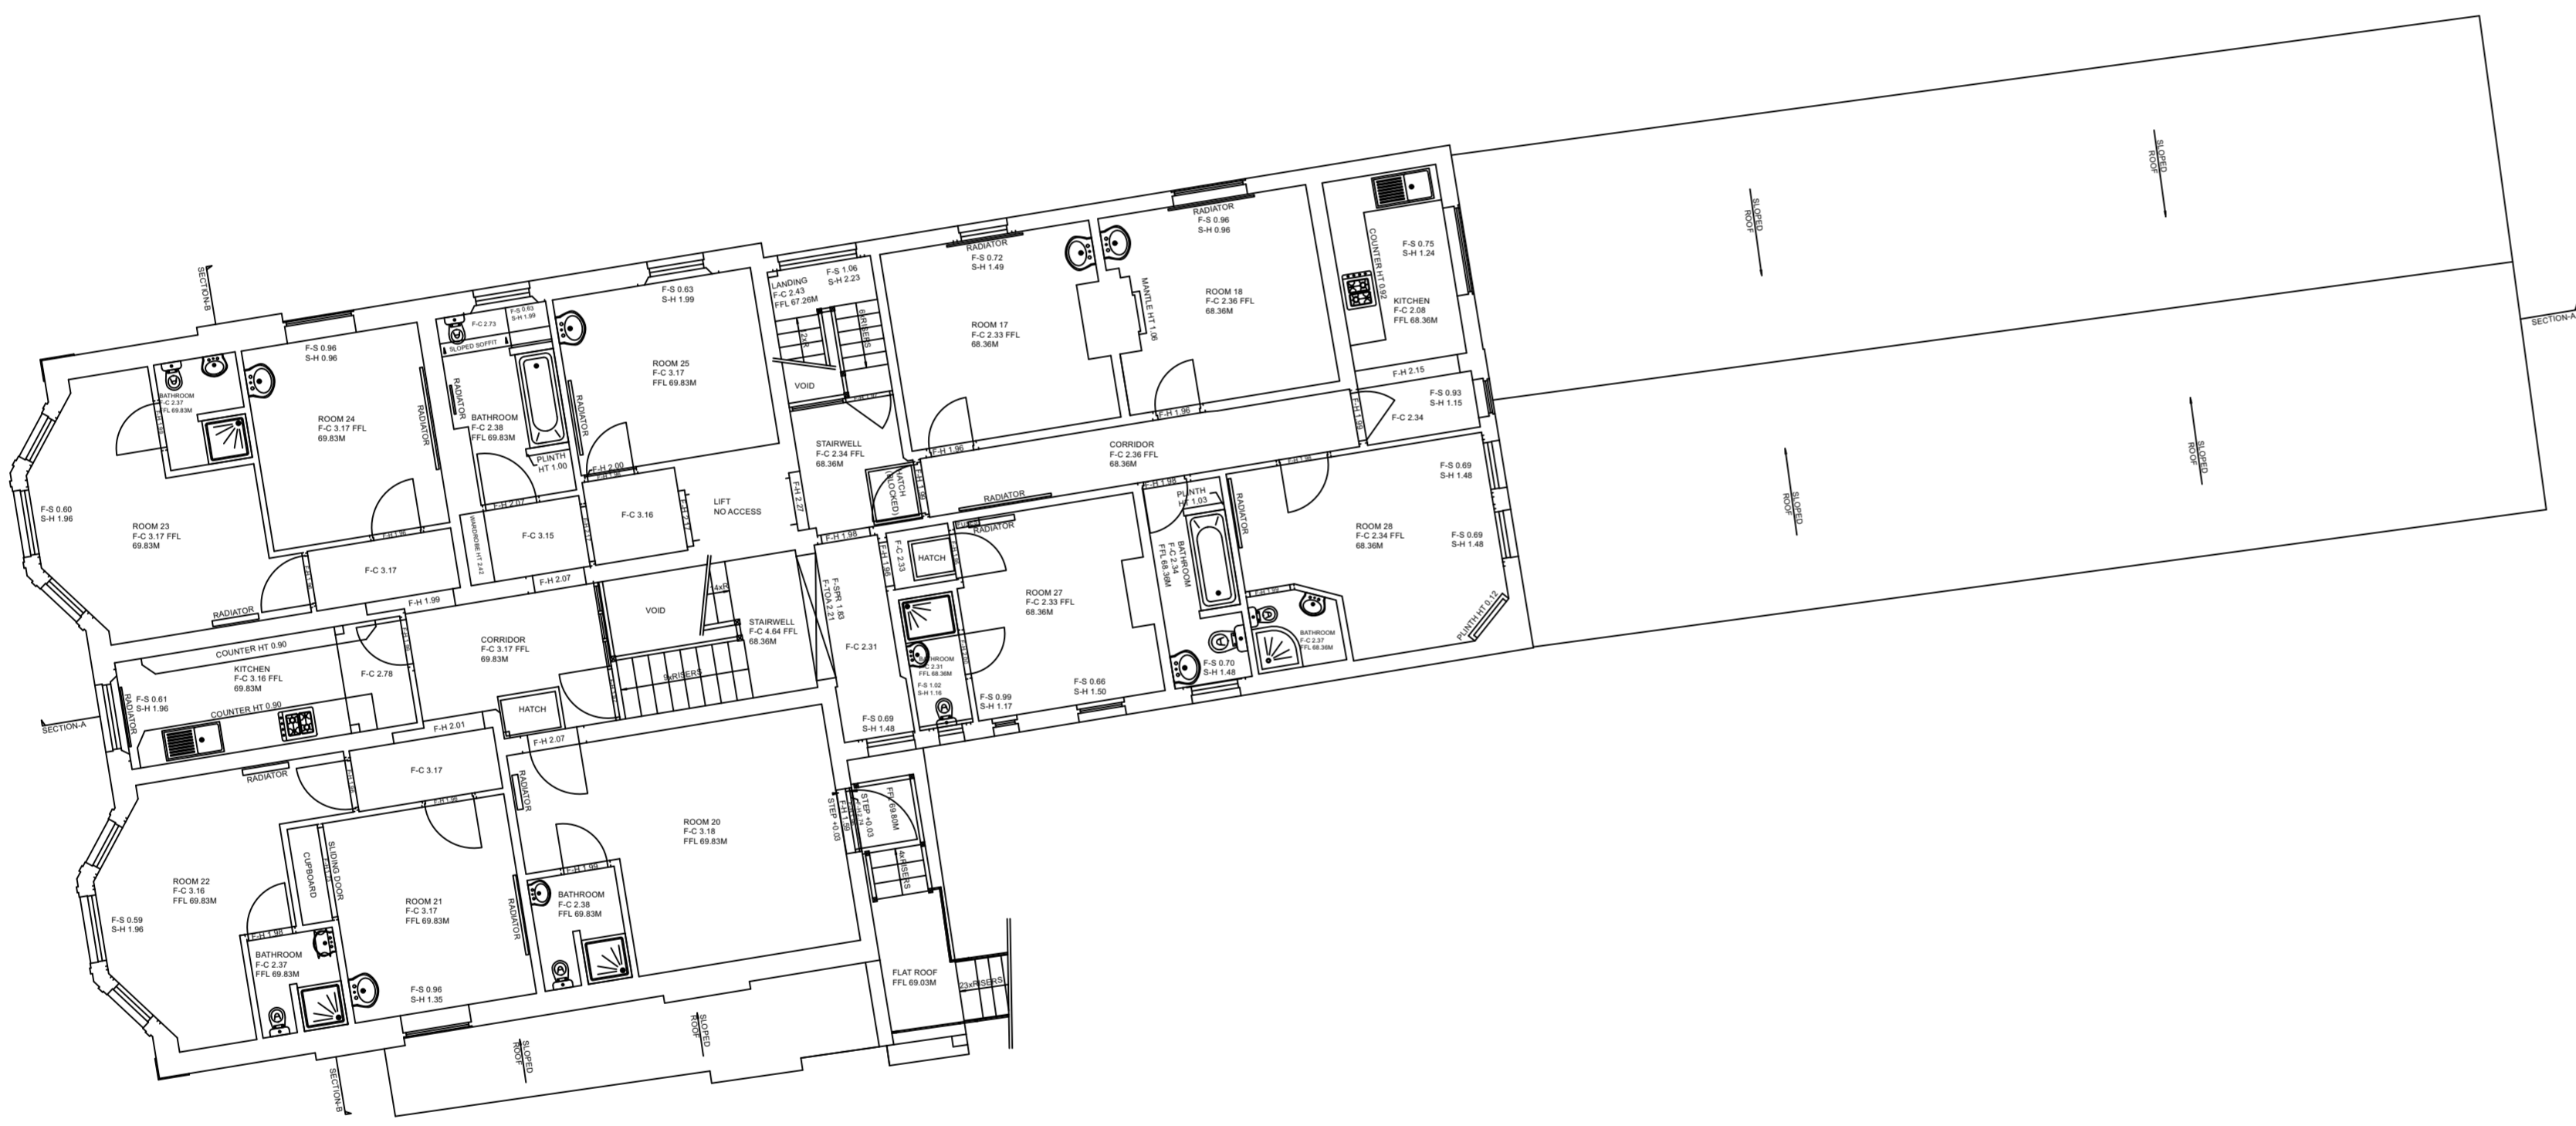


Note:
 This drawing is to be read in conjunction with all other consultants engineers and specialist sub-contractors drawings.
 All items are to be cross checked throughout design, tender & construction.
 Any discrepancies whatsoever discovered must be reported to the Main Contractor or Contract Administrator (CA) as soon as they become apparent.
 The Main Contractor is responsible for checking all dimensions prior to commencement of work.
 All specified manufacturers are CMA for similar approved CMA or equal approved whether used or not. Any equivalent product or manufacturer must be approved in writing by the CA before use.
 All structure shown on these drawings is based on structural drawings & to be fully designed, detailed & dimensioned by 'Other' Refer to Structural Engineers plans for correct structural design.
 All drawings are to be read in conjunction with project specific NBS national building specification.

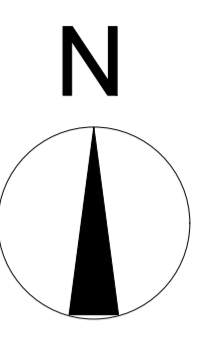

ASHLEY LODGE FIRST FLOOR

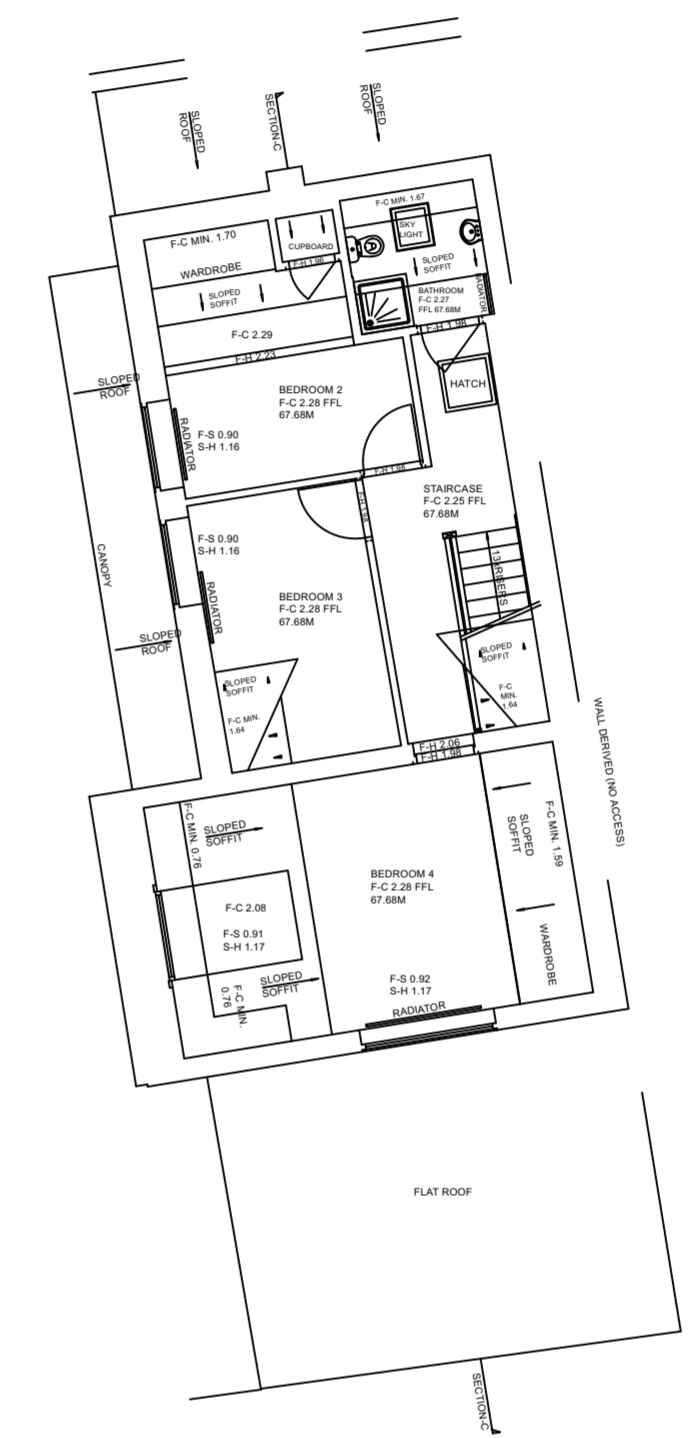

COTTAGE FIRST FLOOR

Rev	Date	Revision Details	Author

TIM ADAMS ARCHITECTS

Rami Aulak
 24 Kenilworth Road,
 Leamington Spa

Existing First Floor Plan

Drawn	Date	Checked	Date
SS	June 2023	TA	June 2023
Scale	Drawing Size		
1:100	A1		
Draw Number	Revision		
173-TAA-XX-01-DR-0202	P01		

Status: **S0** Purpose for issue: **Preliminary**

Westwood Studios
 59 Blenheim Road
 Luton LU1 7 4EP
 Tel: 01456 817217
 email: info@timadamsarchitects.co.uk
 www.timadamsarchitects.com

The copyright of this drawing is owned by the Architect/Designer and must not be copied or reproduced without the prior written consent of the Architect/Designer. Any use of this drawing for any other purpose without the prior written consent of the Architect/Designer is strictly prohibited.