
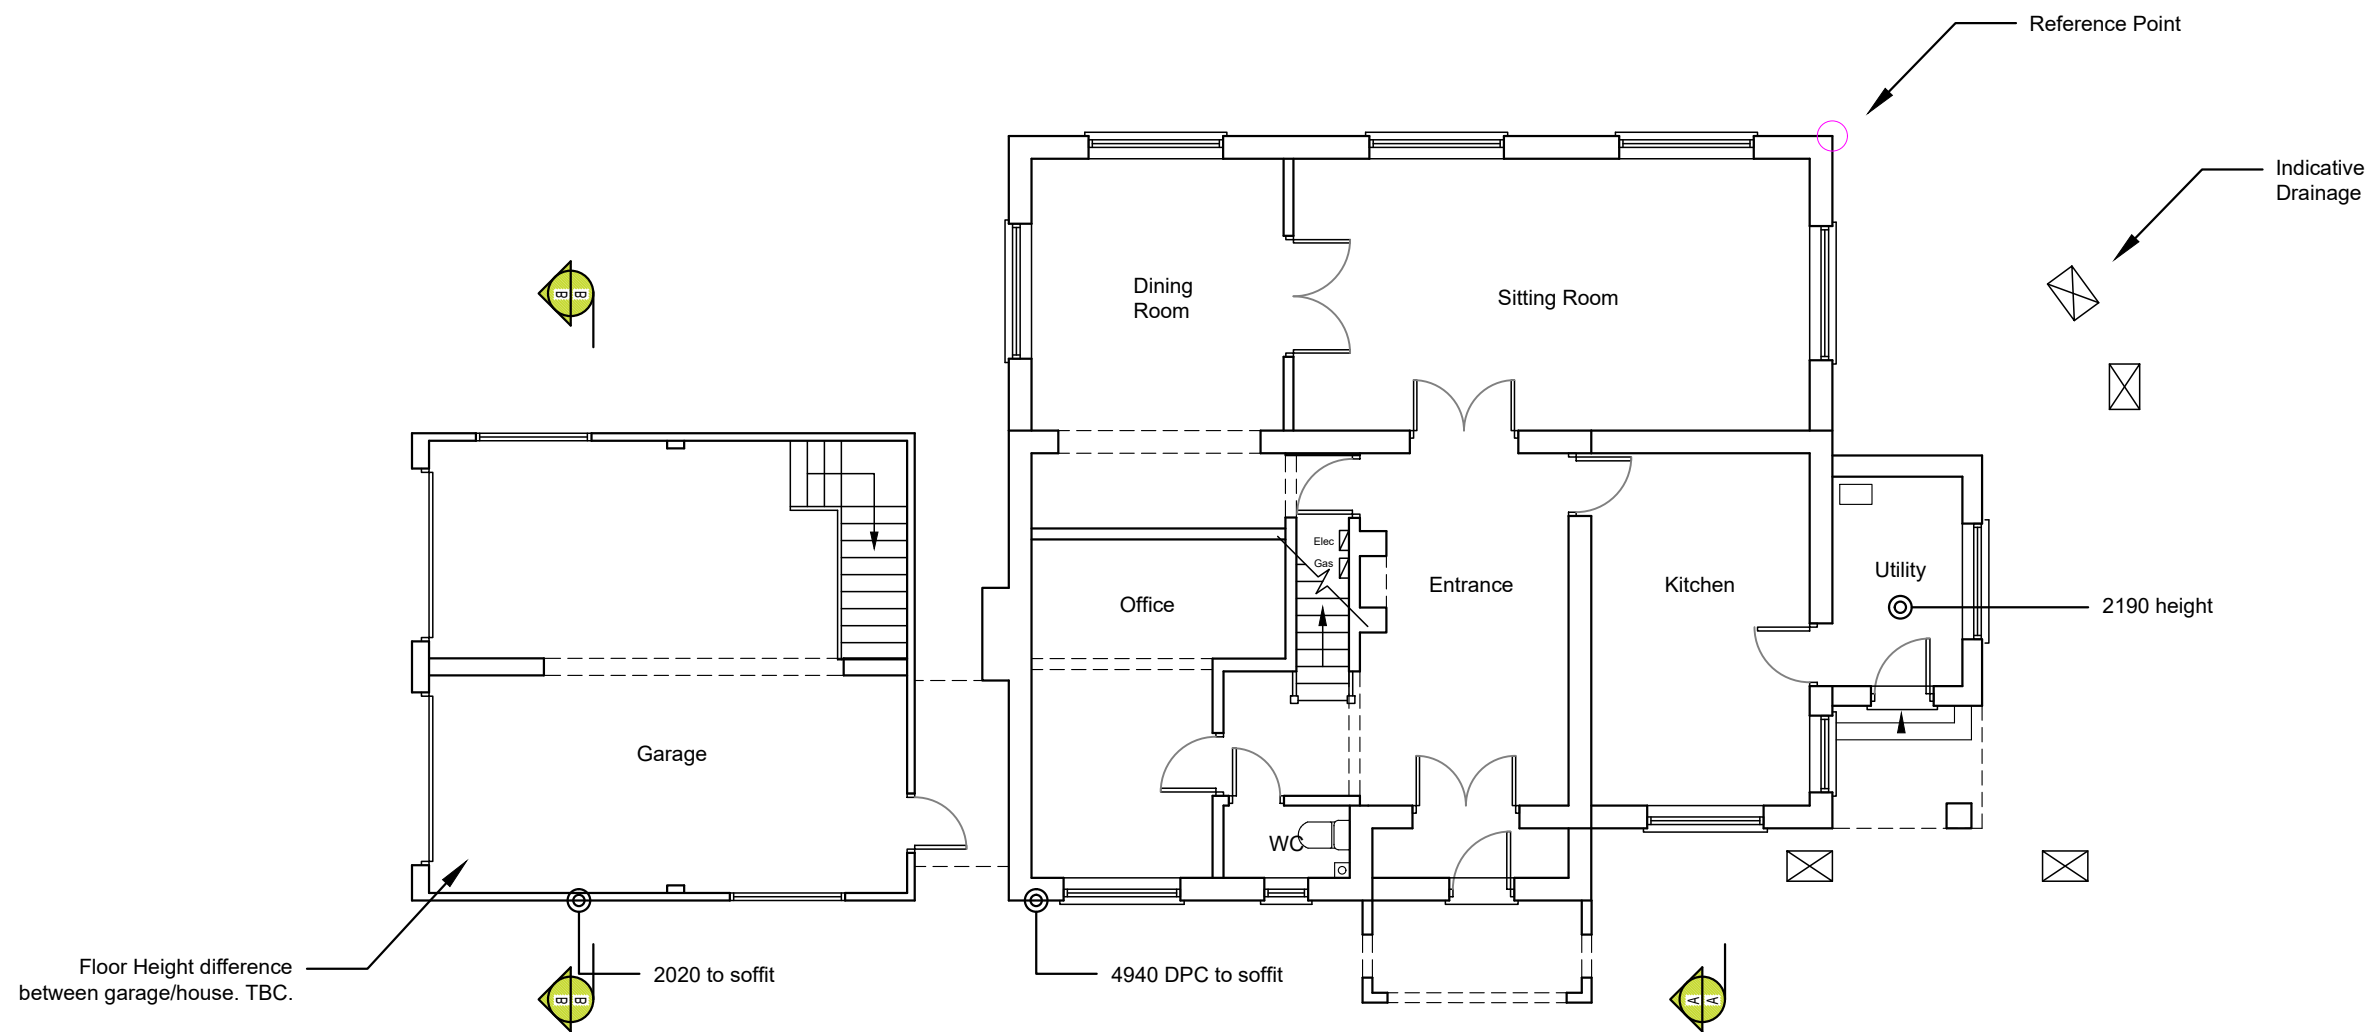


BASEMENT


Floor Plan

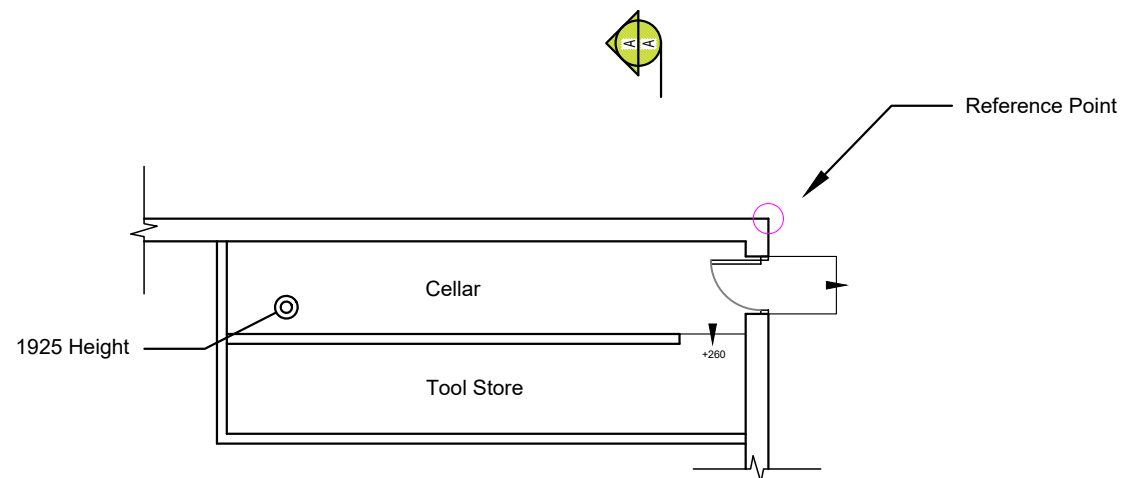

GROUND

Floor Plan

SCALE BAR 1:100

 

NOTES

- The details shown are for design intent purposes only and are subject to further design development with suppliers and sub-contractors.
- Proposals subject to consultation and approval from Local Authority Planning Department and Building Control (or an Approved Inspector).
- All setting out dimensions should be checked on site prior to construction and any discrepancies and/or omissions should be reported to the Architect immediately.
- Do not scale from drawings, any dimensions shown are indicative only and are subject to verification on site.
- This drawing is to be read in conjunction with all other plans, structural calculations and specifications.



Critchley Architecture And Design Ltd.

Contact: 02392 474 919 | info@caad.online

The Old Bakery, 34 North Street, Havant, PO9 1PT

Revisions

- A.
- B.
- C.

Project Address

131 White Dirt Lane,
Waterlooville,
PO8 0TL

EXISTING FLOOR PLANS

Scale A3 1:100
Drawn By SAR
Date 02.10.2023

Project No. Sheet No. Rev.

23049 201 0