

**NOTES**

- The details shown are for design intent purposes only and are subject to further design development with suppliers and sub-contractors.
- Proposals subject to consultation and approval from Local Authority Planning Department and Building Control (or an Approved Inspector).
- All setting out dimensions should be checked on site prior to construction and any discrepancies and/or omissions should be reported to the Architect immediately.
- Do not scale from drawings, any dimensions shown are indicative only and are subject to verification on site.
- This drawing is to be read in conjunction with all other plans, structural calculations and specifications.



Critchley Architecture And Design Ltd.

Contact: 02392 474 919 | info@caad.online

The Old Bakery, 34 North Street, Havant, PO9 1PT

**Revisions**

- A. Client Revisions/31.10.2023/SAR
- B. Title Amendment/13.12.2023/TGA
- C.

**Project Address**


131 White Dirt Lane,  
Waterlooville,  
PO8 0TL

**PROPOSED FLOOR PLANS**

Scale A3 1:100  
 Drawn By SAR  
 Date 18.10.2023

Project No. Sheet No. Rev.

**23049 402 B**

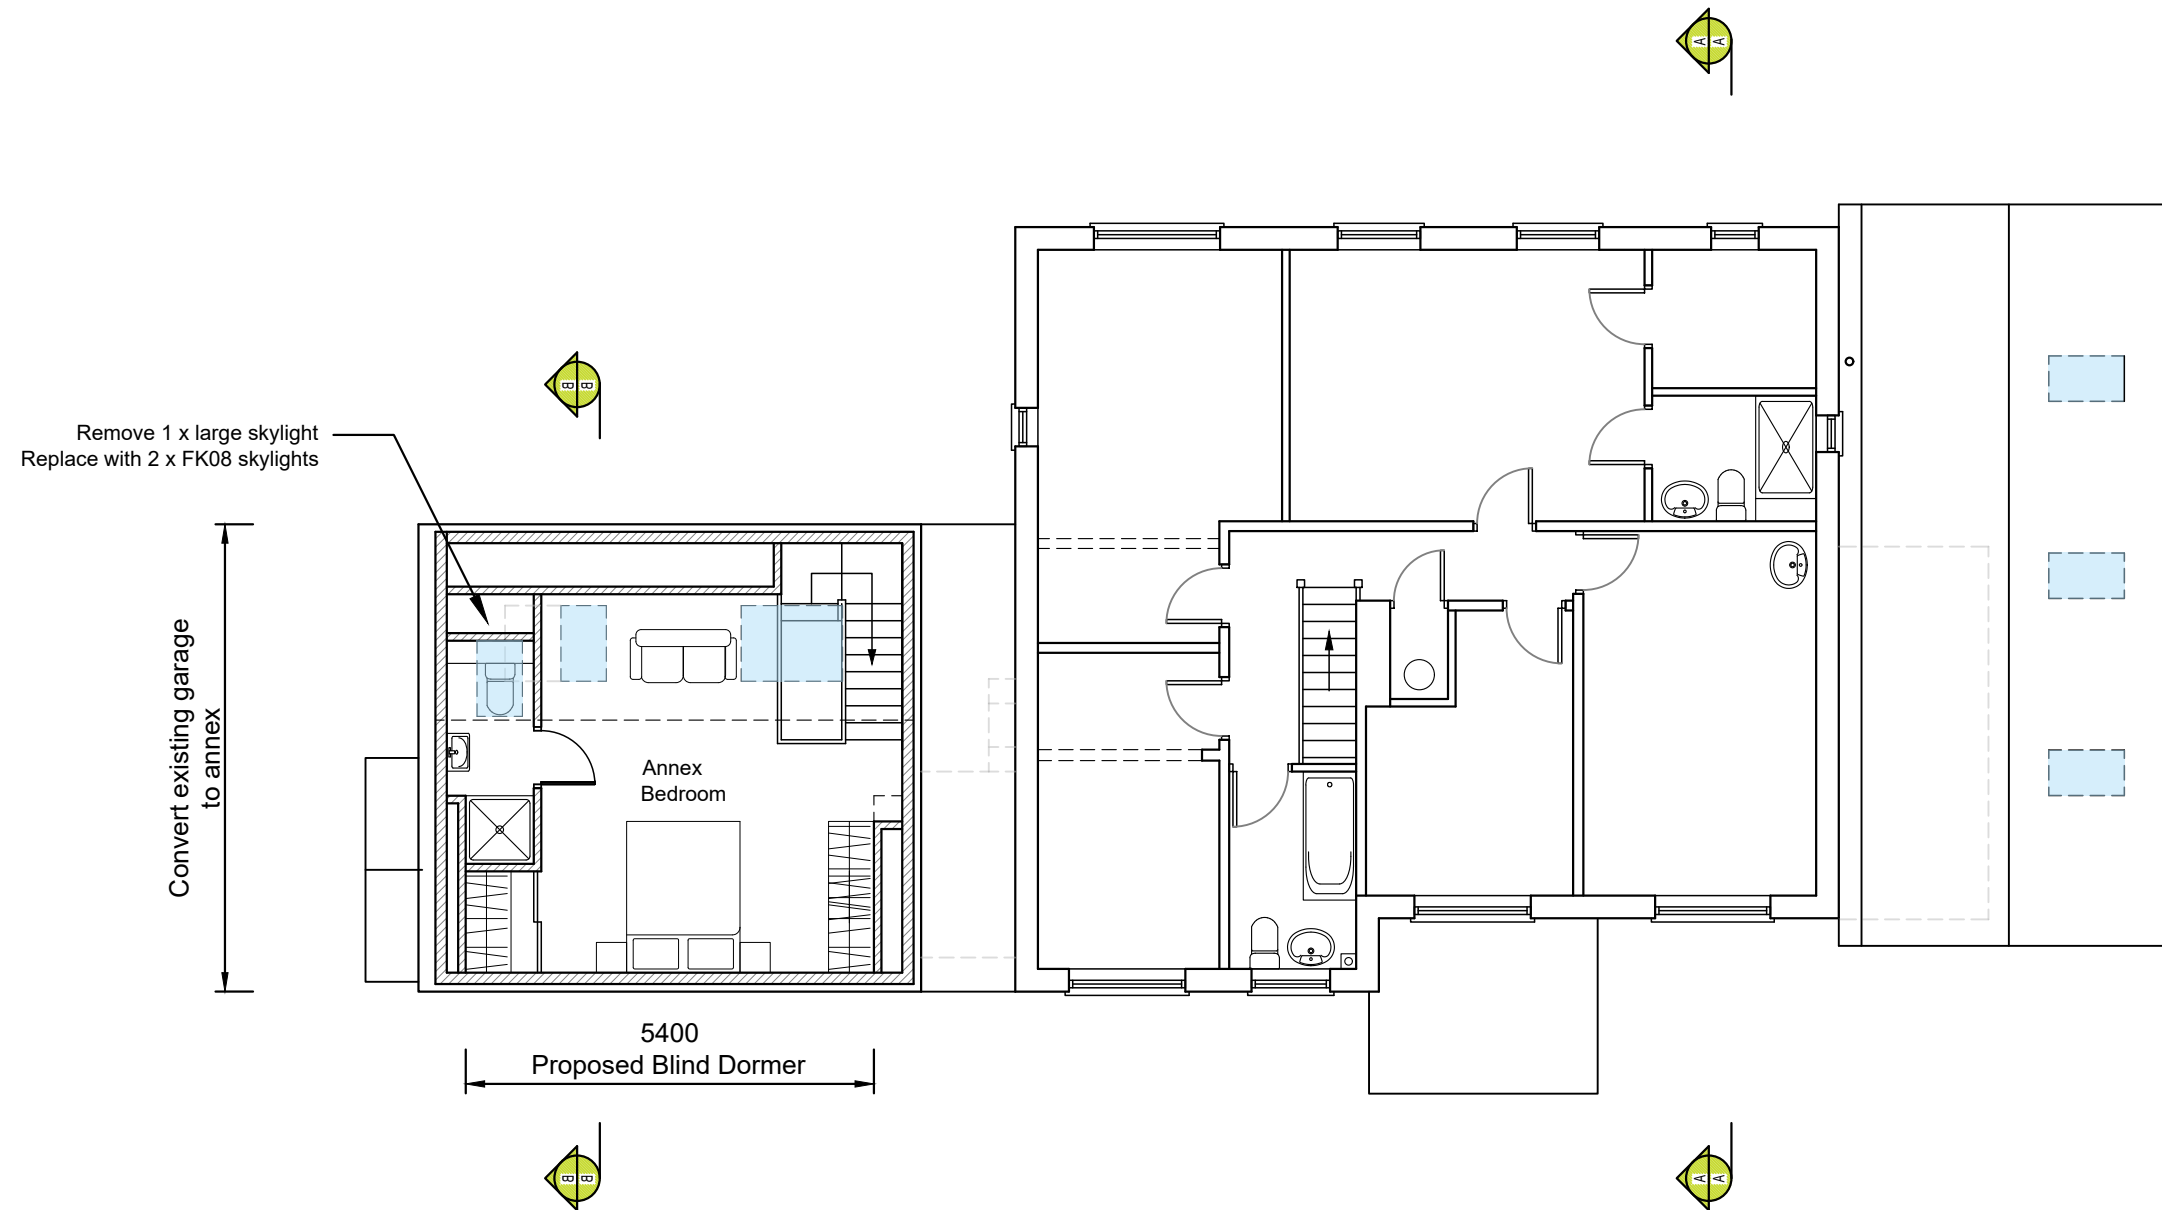

SCALE BAR 1:100

