



# BASEMENT

Floor Plan

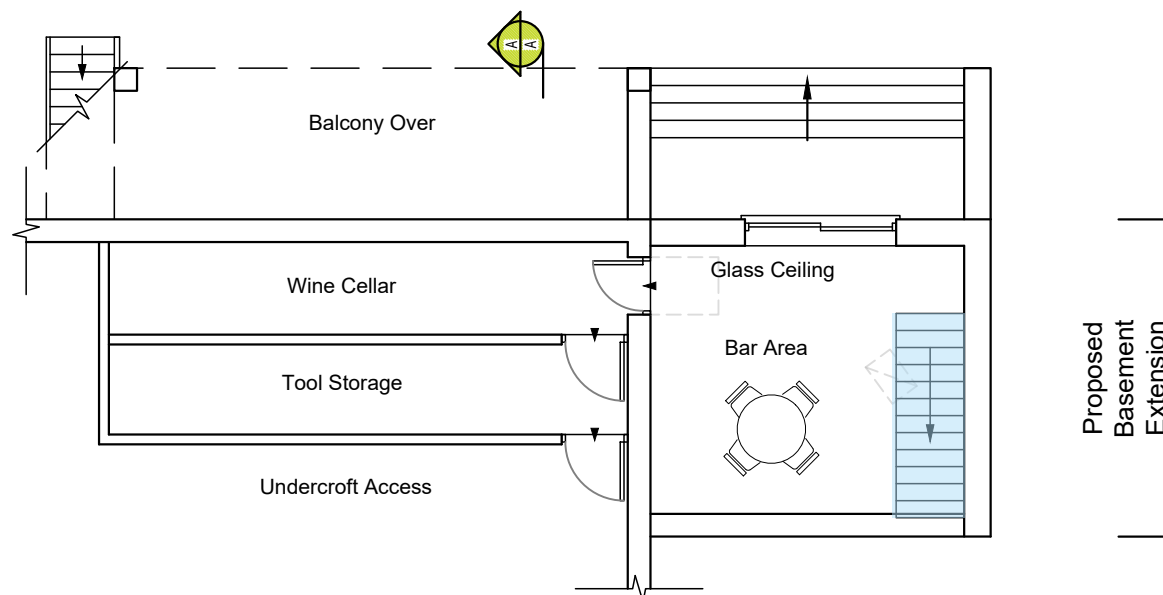

- NOTES
- The details shown are for design intent purposes only and are subject to further design development with suppliers and sub-contractors.
  - Proposals subject to consultation and approval from Local Authority Planning Department and Building Control (or an Approved Inspector).
  - All setting out dimensions should be checked on site prior to construction and any discrepancies and/or omissions should be reported to the Architect immediately.
  - Do not scale from drawings, any dimensions shown are indicative only and are subject to verification on site.
  - This drawing is to be read in conjunction with all other plans, structural calculations and specifications.

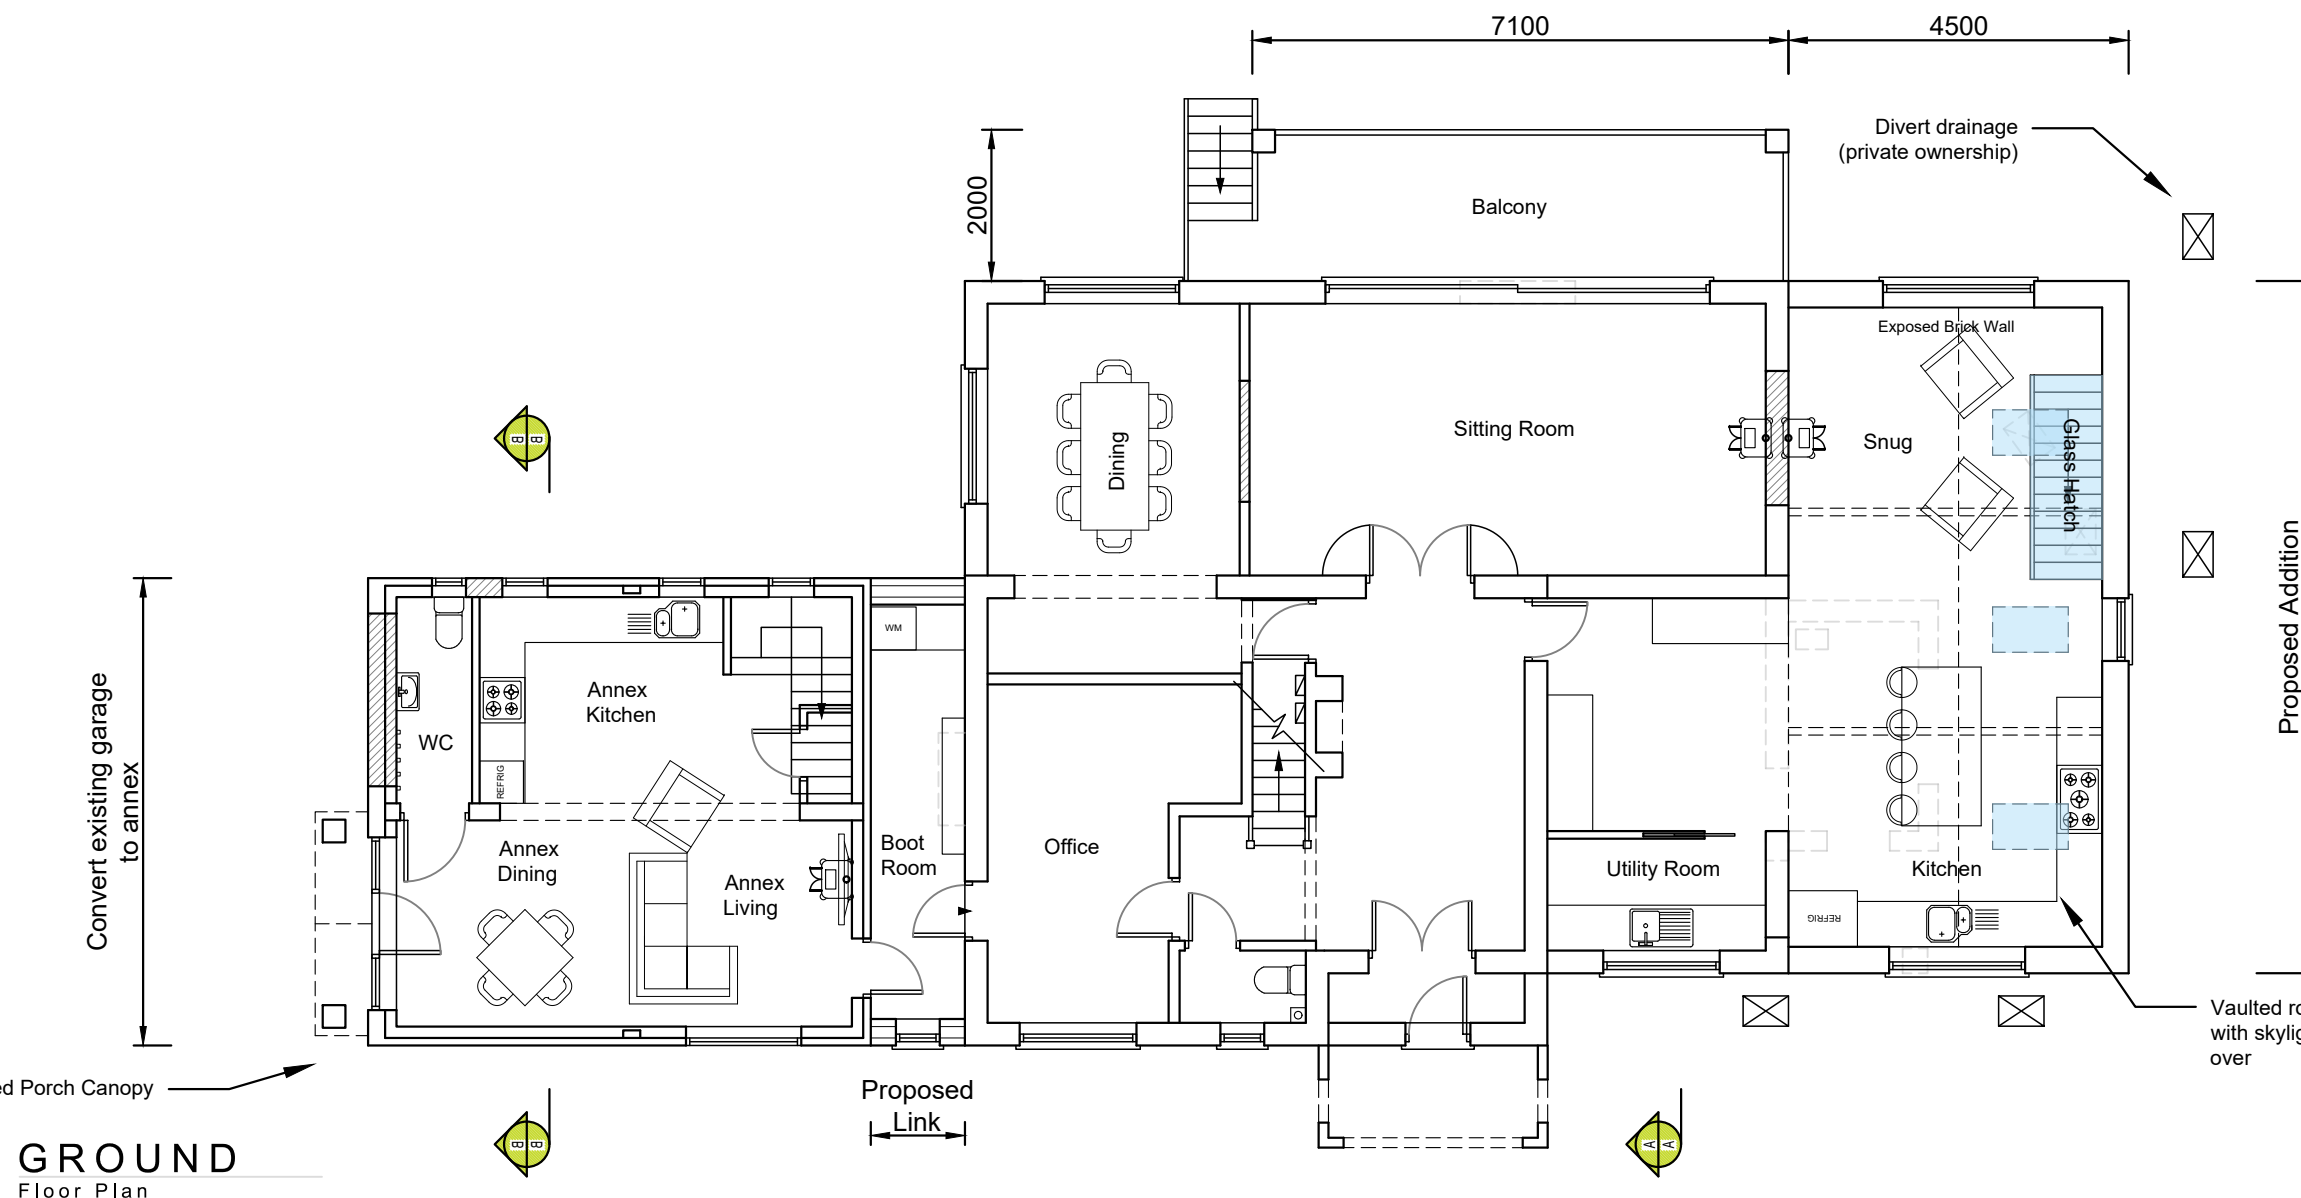

# GROUND

Floor Plan



Critchley Architecture And Design Ltd.  
 Contact: 02392 474 919 | info@caad.online  
 The Old Bakery, 34 North Street, Havant, PO9 1PT

- Revisions
- A. Client Revisions/31.10.2023/SAR
  - B. Title amendment/13.12.2023/TGA
  - C.


Project Address

131 White Dirt Lane,  
 Waterlooville,  
 PO8 0TL

## PROPOSED FLOOR PLANS

Scale A3 1:100  
 Drawn By SAR  
 Date 18.10.2023

Project No. Sheet No. Rev.  
**23049 401 B**

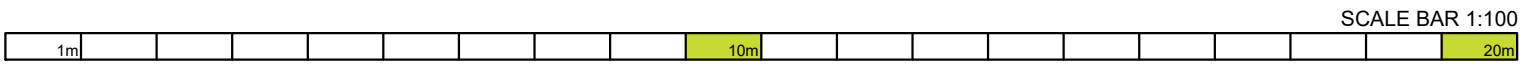

SCALE BAR 1:100