




BLOCK A      BLOCK B      BLOCK C      BLOCK D

**EAST ELEVATION - STREET  
DRAWING 138 (GA) 22-PL1**

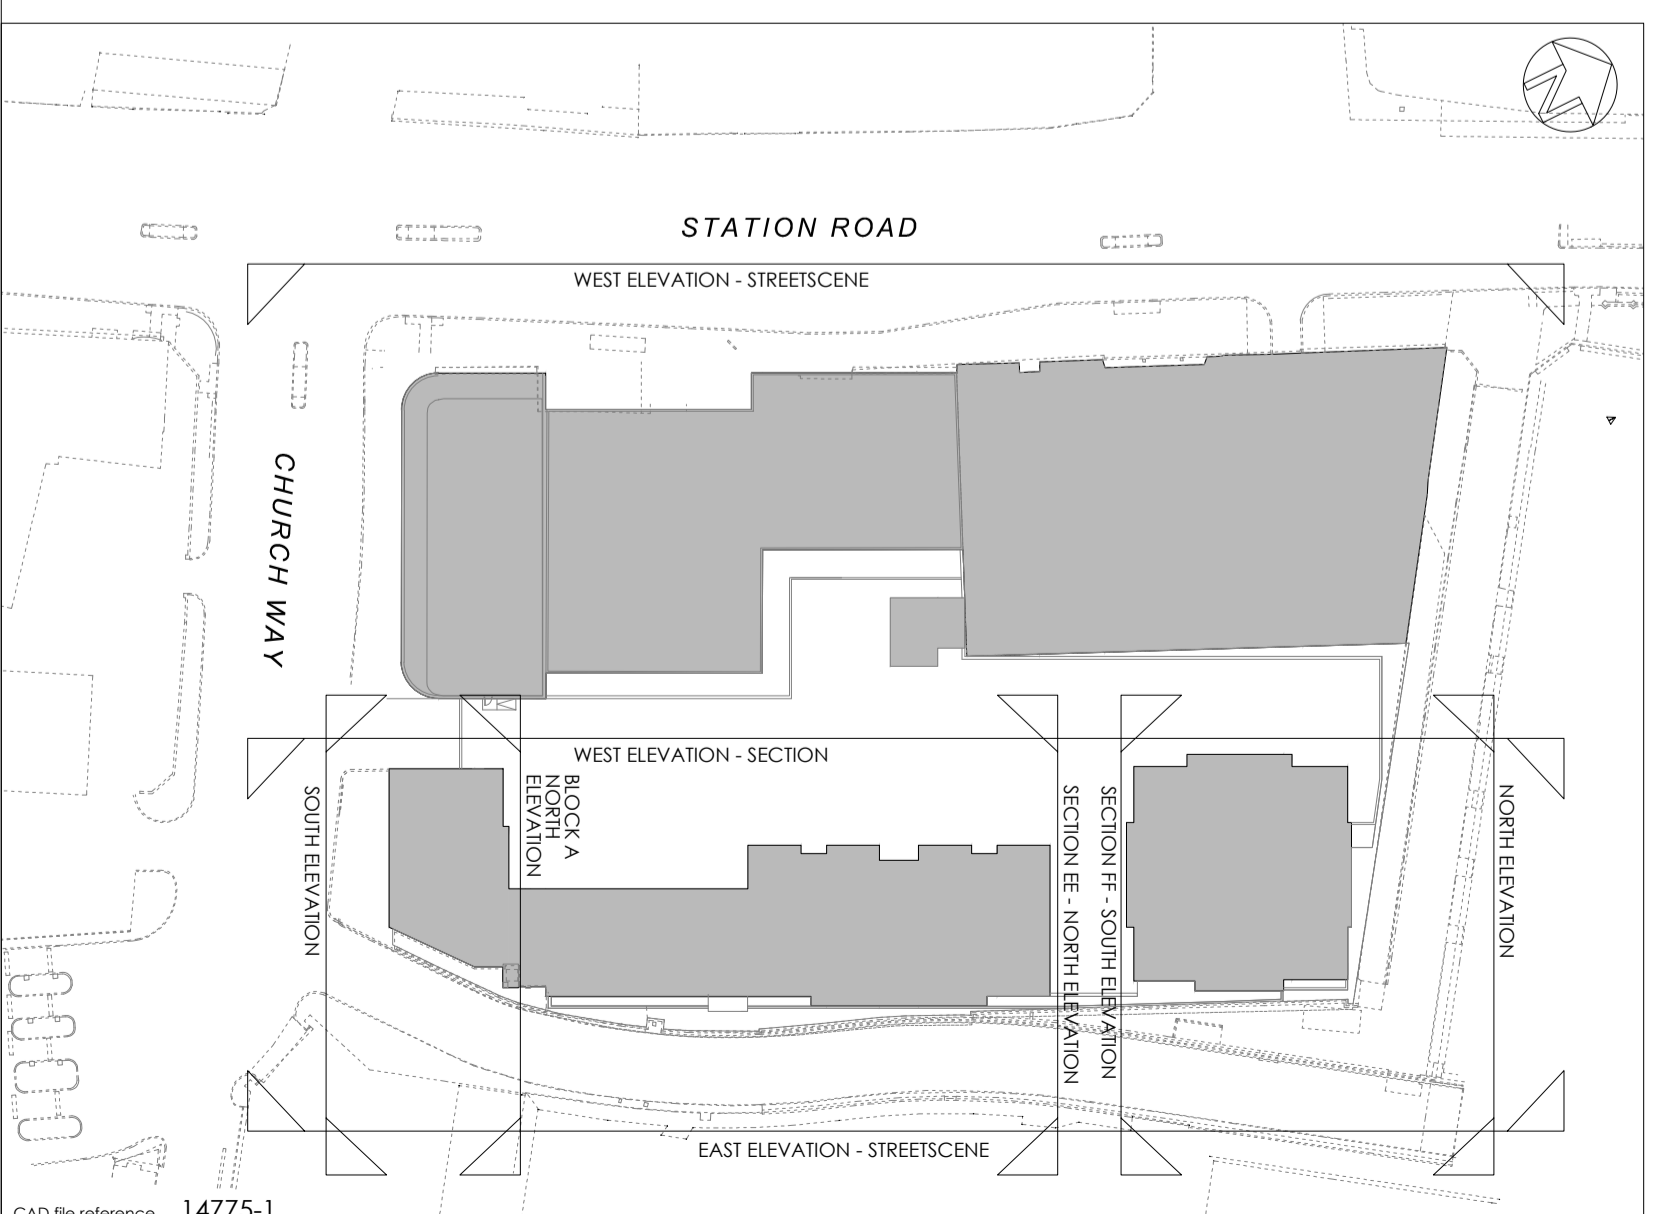

1:200

CONTEXT IS INDICATIVE & BASED ON THIRD PARTY INFORMATION AND AS SUCH THP ARE NOT LIABLE FOR ANY DISCREPANCIES

Project Title	<b>Premier Place Mixed Use Development 102-124 Station Road &amp; Car Park Edgware Middlesex HA8 7BJ</b>	Drawing Title	<b>East Elevation - Streetscene</b>
Client	<b>Network Homes</b>	Job-Dwg No.	<b>14775-1 / 120</b>
Status	<b>Planning</b>	Rev	<b>B</b>
Scale	<b>1:200</b>	Drawing Size	<b>A1</b>
Date	<b>14.11.2022</b>	Drawn By	<b>TS</b>
		Checked	<b>TVT</b>

Rev	Date	Description	Rev By	Chk'd By
B	04/12/2021	STORE ROOMS AND BIKE STORE REPLACED WITH 2 ADDITIONAL FLATS	TS	TVT
A	14/11/2022	GENERATOR ROOM LOCATIONS ALTERED, CHIP FLUES REDUCED FROM THREE TO TWO, FLOOR BALUSTRADE BASED FROM 1100 TO 1000mm	TS	TVT

<input type="checkbox"/>	2 St. Johns North, Wakefield, WF1 3GA 1. 01924 291800	
<input type="checkbox"/>	Carvers Warehouse, 77 Dale Street, Manchester, M1 2HG 1. 0161 2388555	
<input type="checkbox"/>	The Old Rectory, 79 High Street, Newport Pagnell, MK16 6AB 2. 01908 211577	
<input checked="" type="checkbox"/>	101 London Road, Reading, RG1 5BT 1. 0118 9507700	<b>THE HARRIS PARTNERSHIP ARCHITECTS</b> www.harrispartnership.com
<input type="checkbox"/>	10 Goss Court, St Christophers Place, London, W1U 1JJ 1. 0207 4091215	