




1st Floor Block D

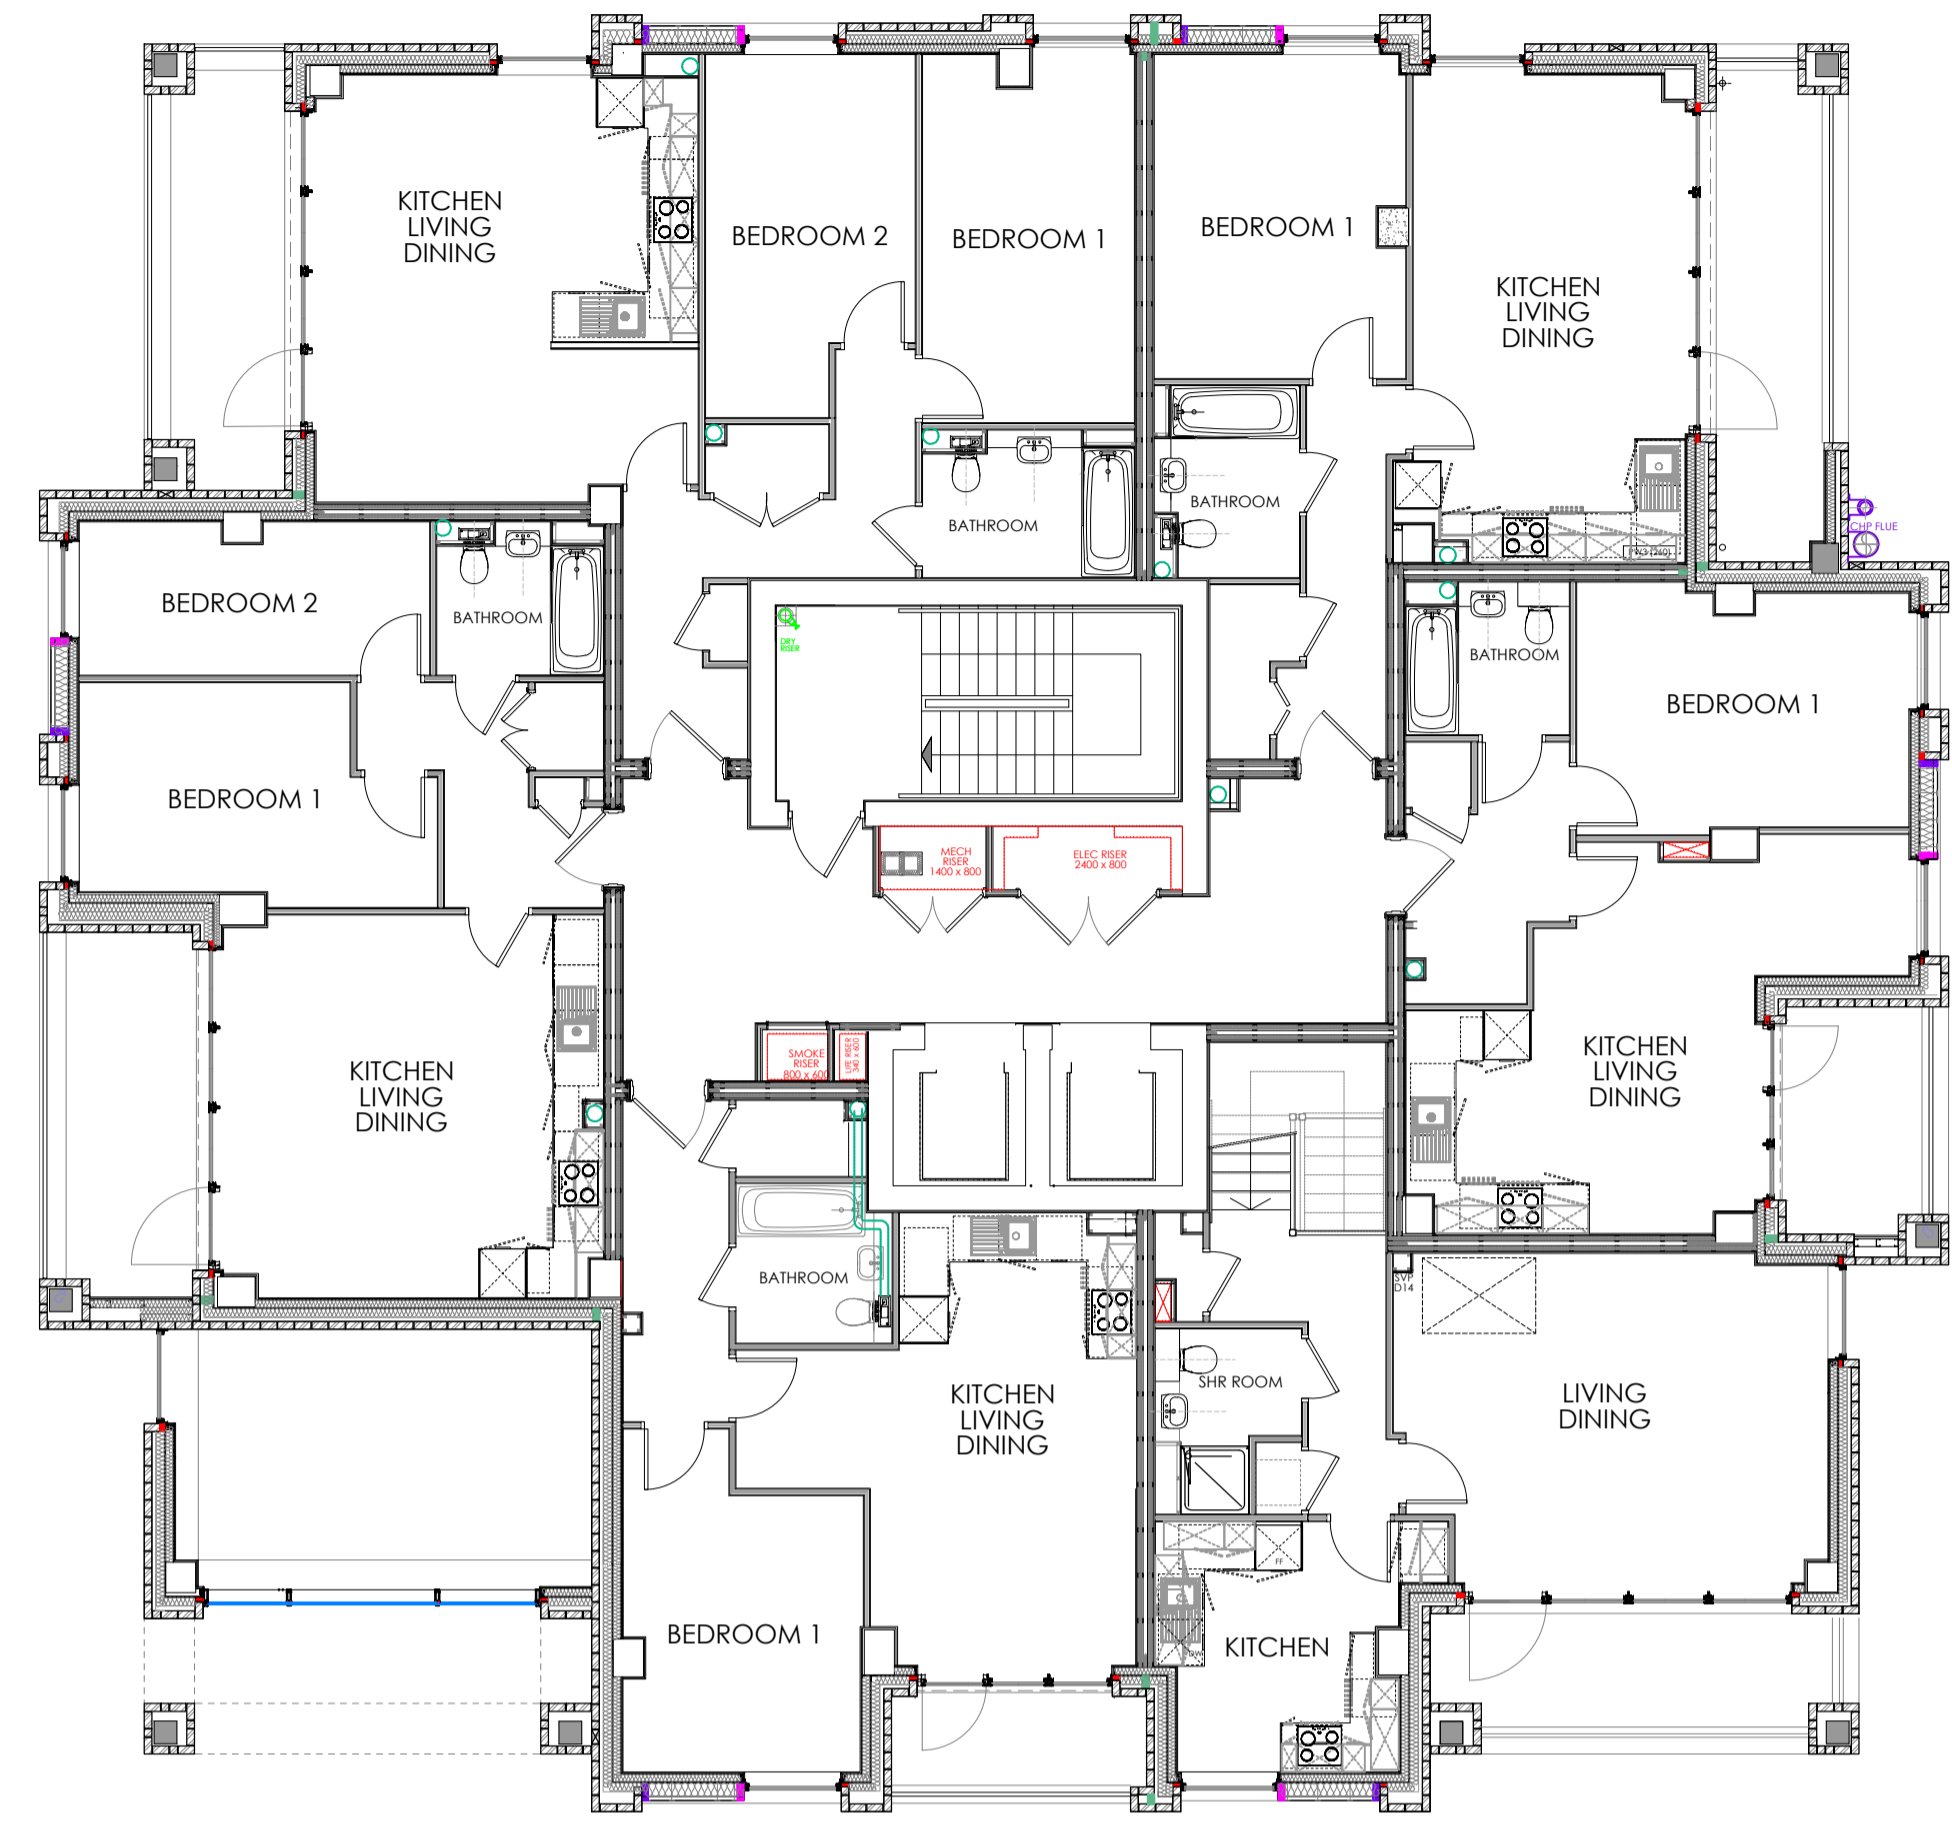


2nd Floor Block D

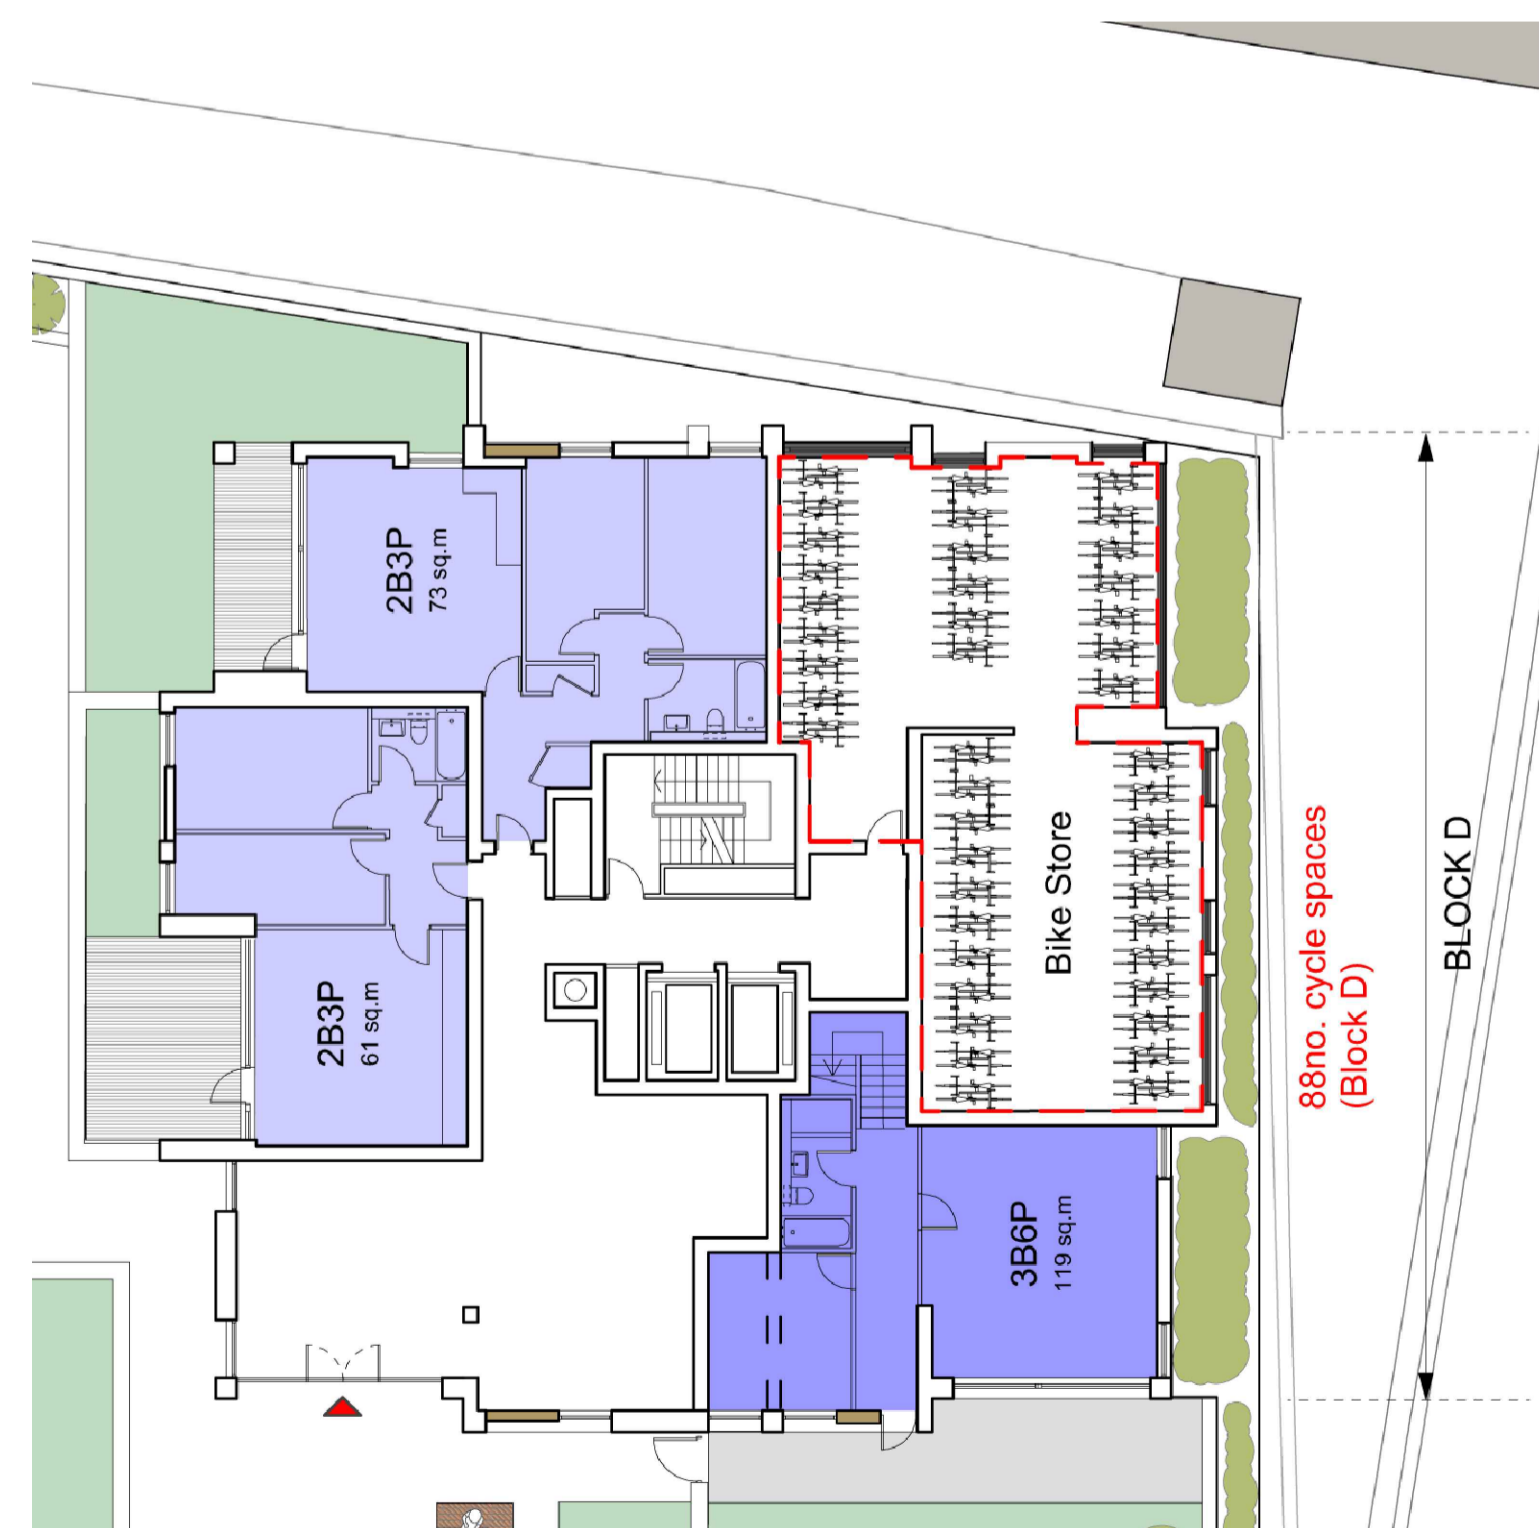

Superceded 1st Floor Block D

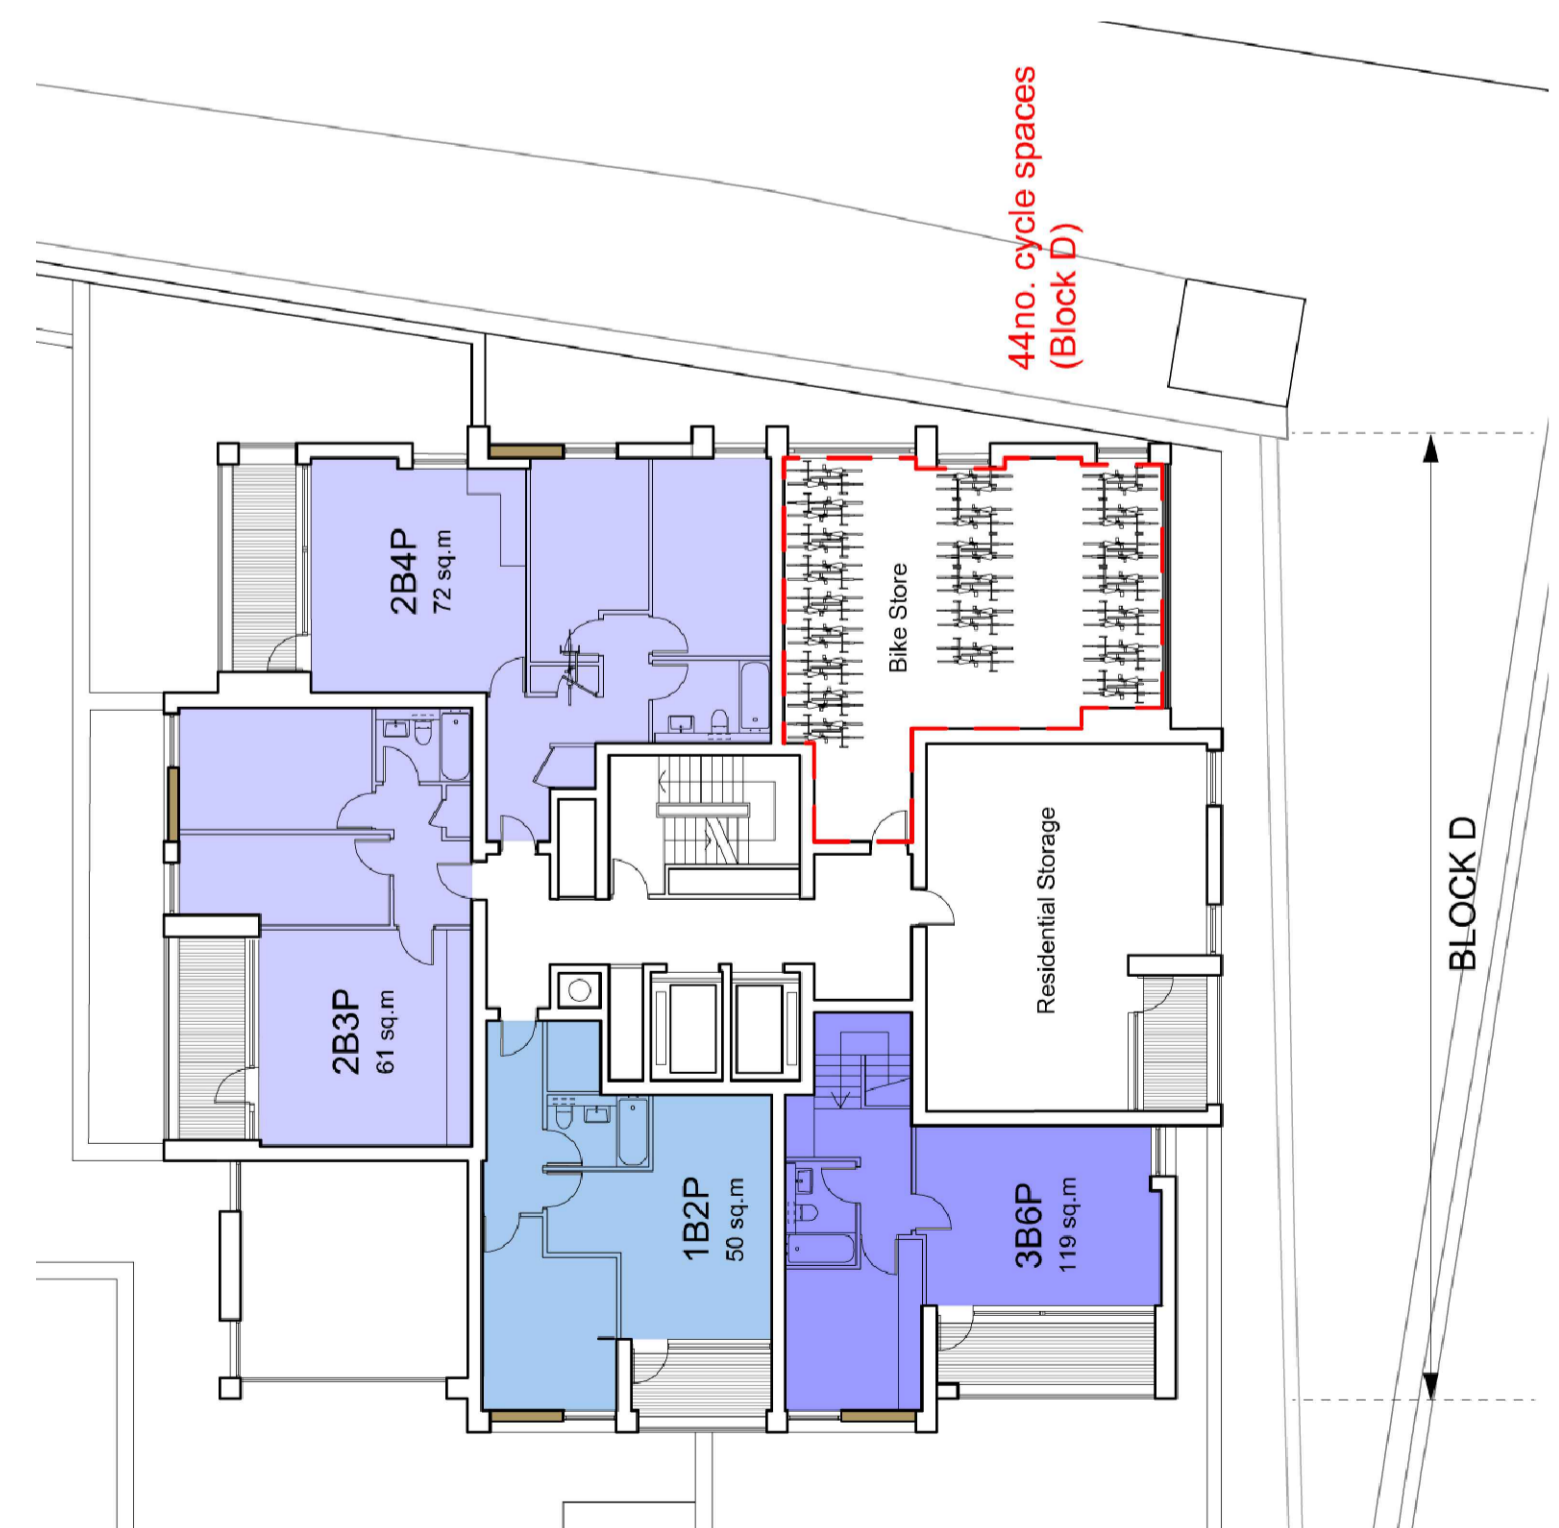

Superceded 2nd Floor Block D

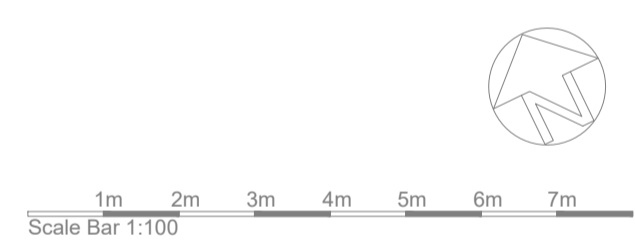

| Rev | Date | Description | TS | TVT |
|-----|----------|-----------------------------------|----|-----|
| A | 04/12/23 | Base plans & cycle layout updated | TS | TVT |

| | | | |
|---------------|--|--------------|--------|
| Project Title | Premier Place Mixed Use Development 102-124 Station Road & Car Park, Edgware, Middlesex, HA8 7BJ | | |
| Client | Network Homes | | |
| Status | PLANNING | | |
| Scale | 1:100 | Drawing Size | A1 |
| Date | 21/08/2018 | Drawn By | TS/B/G |
| | | Checked | TVT |
| Drawing Title | Block D - First and Second Floor Plans | | |
| Job-Dwg No | 14775-1 / 109 | Rev | A |

- 2 St. Johns North, Wakefield, WF1 3GA t. 01924 291800
- Carvers Warehouse, 77 Dale Street, Manchester, M1 2HG t. 0161 238655
- The Old Rectory, 79 High Street, Newport Pagnell, MK16 6AB t. 01908 211577
- 101 London Road, Reading, RG1 5BT t. 0118 9507700
- 10 Gess Court, St Christophers Place, London, W1U 1JJ t. 0207 4091215

