


SOUTH STREETSCENE - CHURCH WAY (AREA B)  
DRAWING 138 (GA) 21-PL1

NORTH STREETSCENE  
DRAWING 138 (GA) 21-PL1

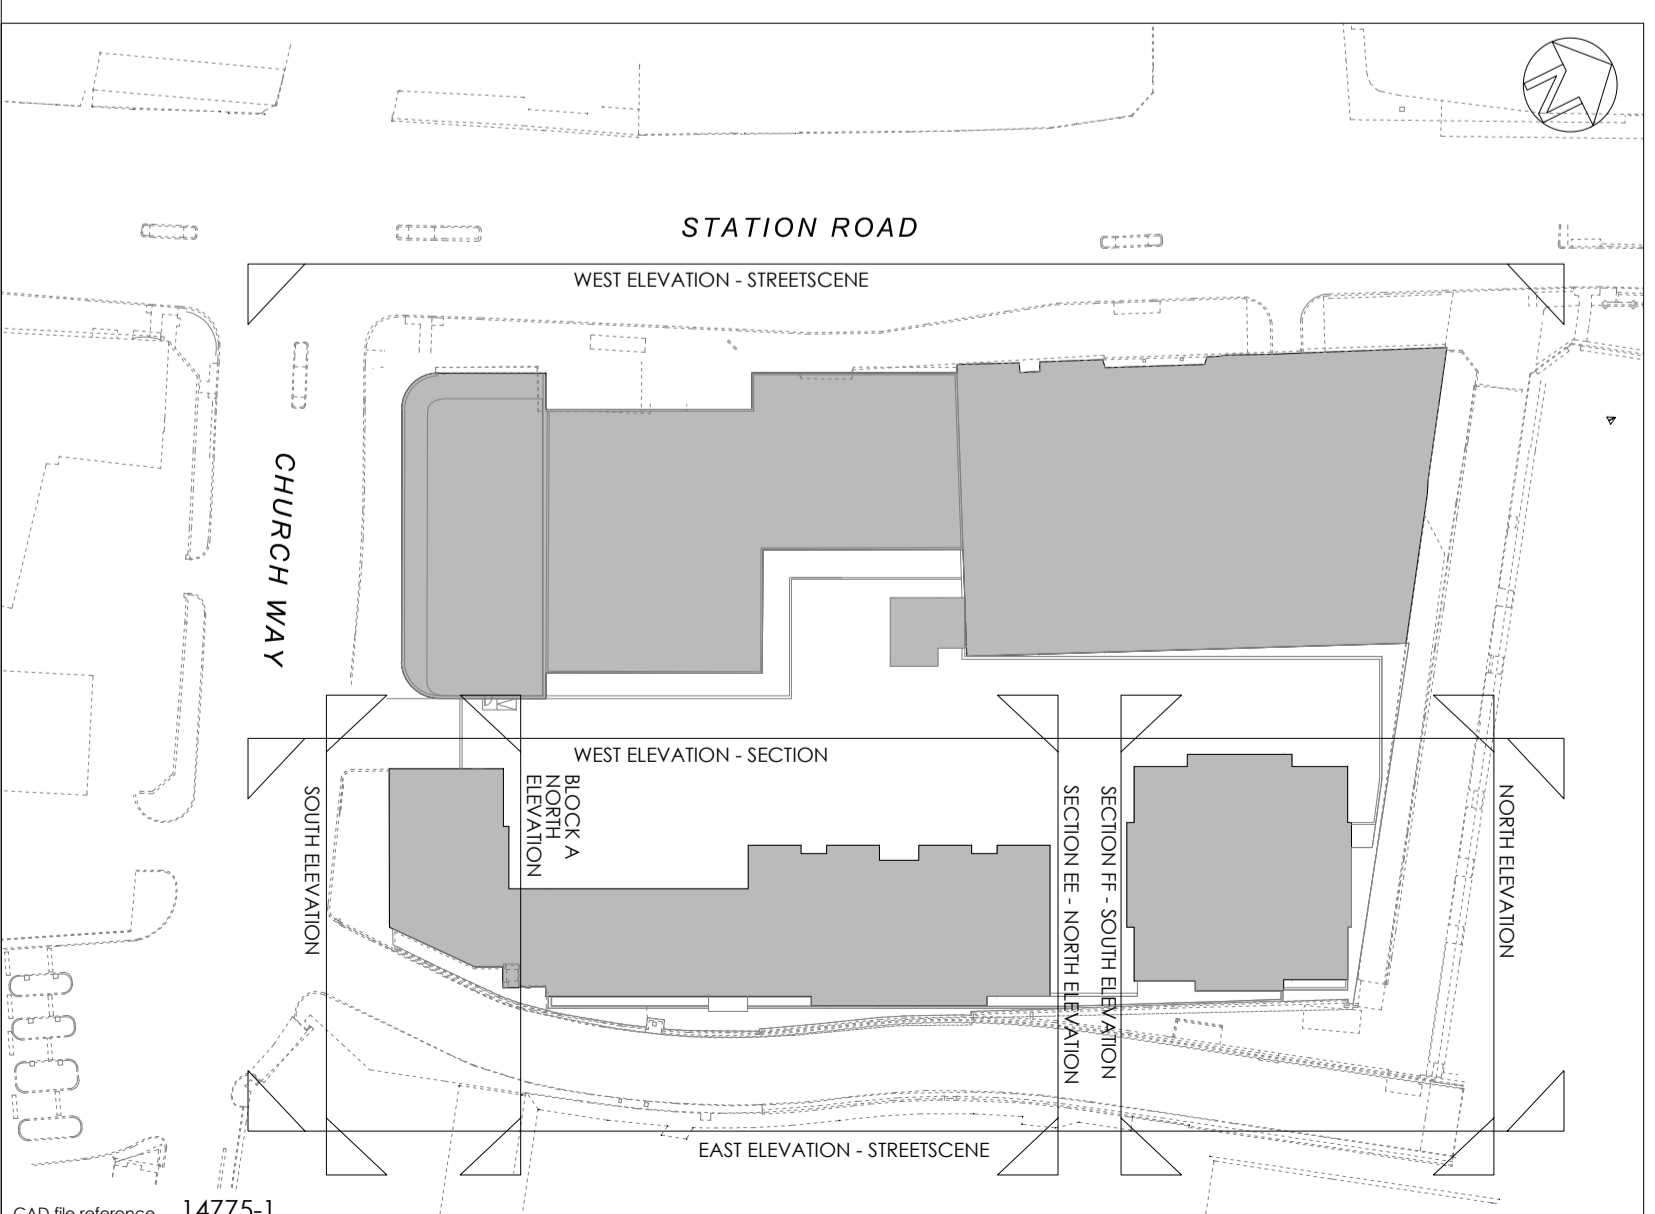

CONTEXT IS INDICATIVE & BASED ON THIRD PARTY INFORMATION AND AS SUCH THP ARE NOT LIABLE FOR ANY DISCREPANCIES

Rev	Date	Description	Rev By	Chk'd By
C	04/12/2022	3RD FLOOR TERRACE RAILING HEIGHT RAISED	TS	TVT
B	24/08/2022	3RD FLOOR TERRACE RAILING HEIGHT RAISED	TS	TVT
A	14/11/2022	FLYING FLOOR LOWERED ACCESS & BALCONY, CHIP FLOOR REDUCED FROM THREE TO TWO, PODIUM BALCONY RAISED FROM 1100mm TO 1000mm	TS	TVT

Project Title	Premier Place Mixed Use Development 102-124 Station Road & Car Park Edgware Middlesex HA8 7BJ			Drawing Title	South & North Elevation - Streetscene	
Client	Network Homes			Job-Dwg No.	14775-1 / 121	
Status	Planning			Rev	C	
Scale	1:200	Drawing Size	A1			
Date	14.11.2022	Drawn By	TS	Checked	TVT	
<input type="checkbox"/> 2 St. Johns North, Wakefield, WF1 3GA <input type="checkbox"/> Carvers Warehouse, 77 Dale Street, Manchester, M1 2HG <input type="checkbox"/> The Old Rectory, 79 High Street, Newport Pagnell, MK16 6AB <input checked="" type="checkbox"/> 101 London Road, Reading, RG1 5BT <input type="checkbox"/> 10 Goss Court, St Christophers Place, London, W1U 1JJ				<b>THE HARRIS PARTNERSHIP</b> ARCHITECTS www.harrispartnership.com		