



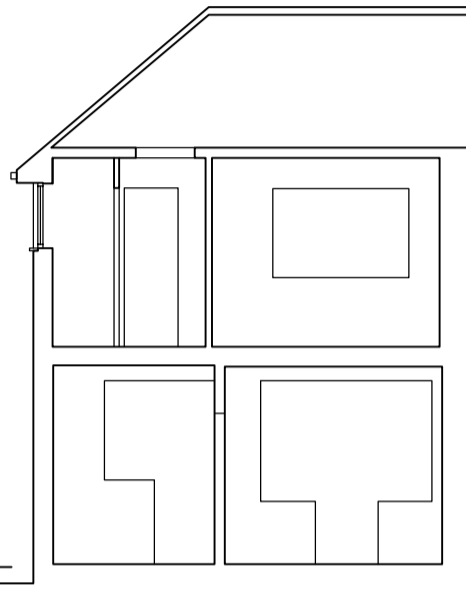


SECTION: A.A.




SECTION: B.B.

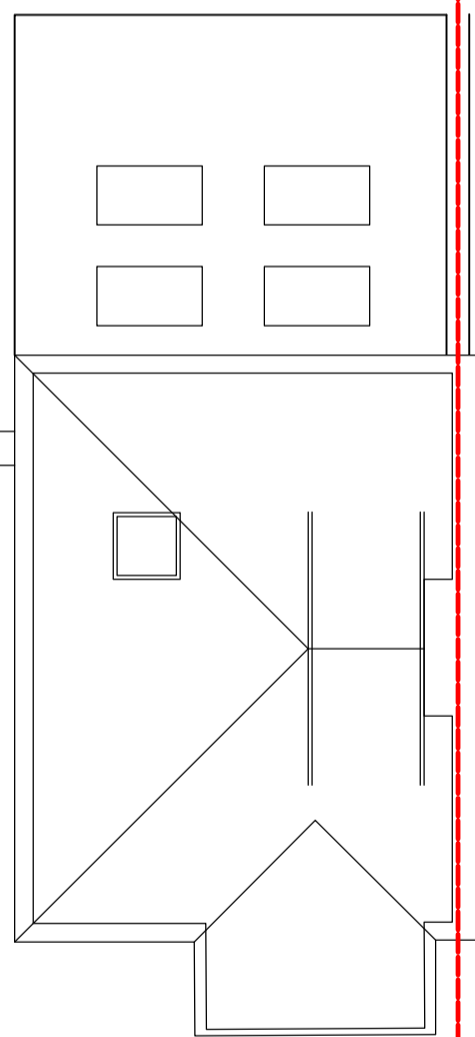

PLAN: PROPOSED LOFT / ROOF PLAN.

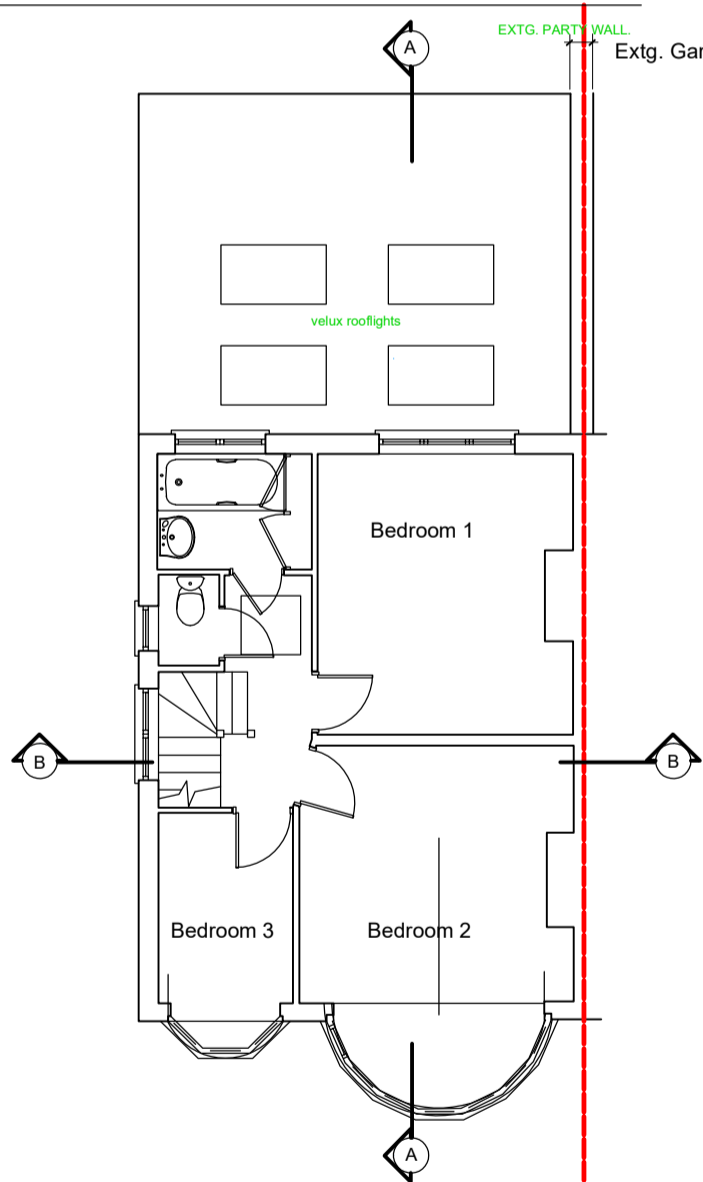


PLAN: PROPOSED FIRST FLOOR.

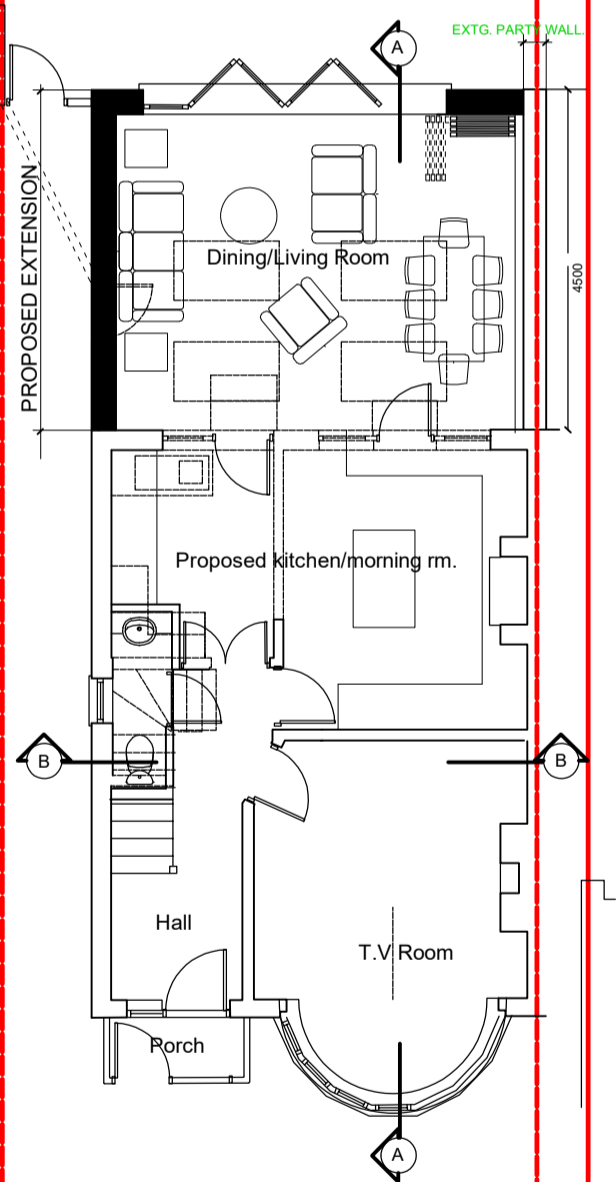

PLAN: PROPOSED GROUND FLOOR.

APPLICATION: PRIOR APPROVAL NOT REQUIRED.
 FLOOR PLANS / SECTIONS: PROPOSED.

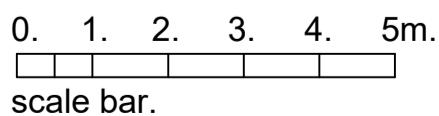

PRELIMINARY.

Scale: 1:100 @ A3
 Landscape.
 Date: 11/09/23
 Drawn: LJS

Job
 9 MAXWELTON CLOSE
 MILL HILL NW7 3NA.

Drawing No.
 05/1136/PLAN/104.A.

FARROW SILVERTON
 CHARTERED ARCHITECTS & DESIGN CONSULTANTS

6 HALE LANE MILL HILL
 LONDON NW7 3NX
 tel: 020-8906 8502 fax: 020-8906 8503
 e-mail: office@farsil.com