
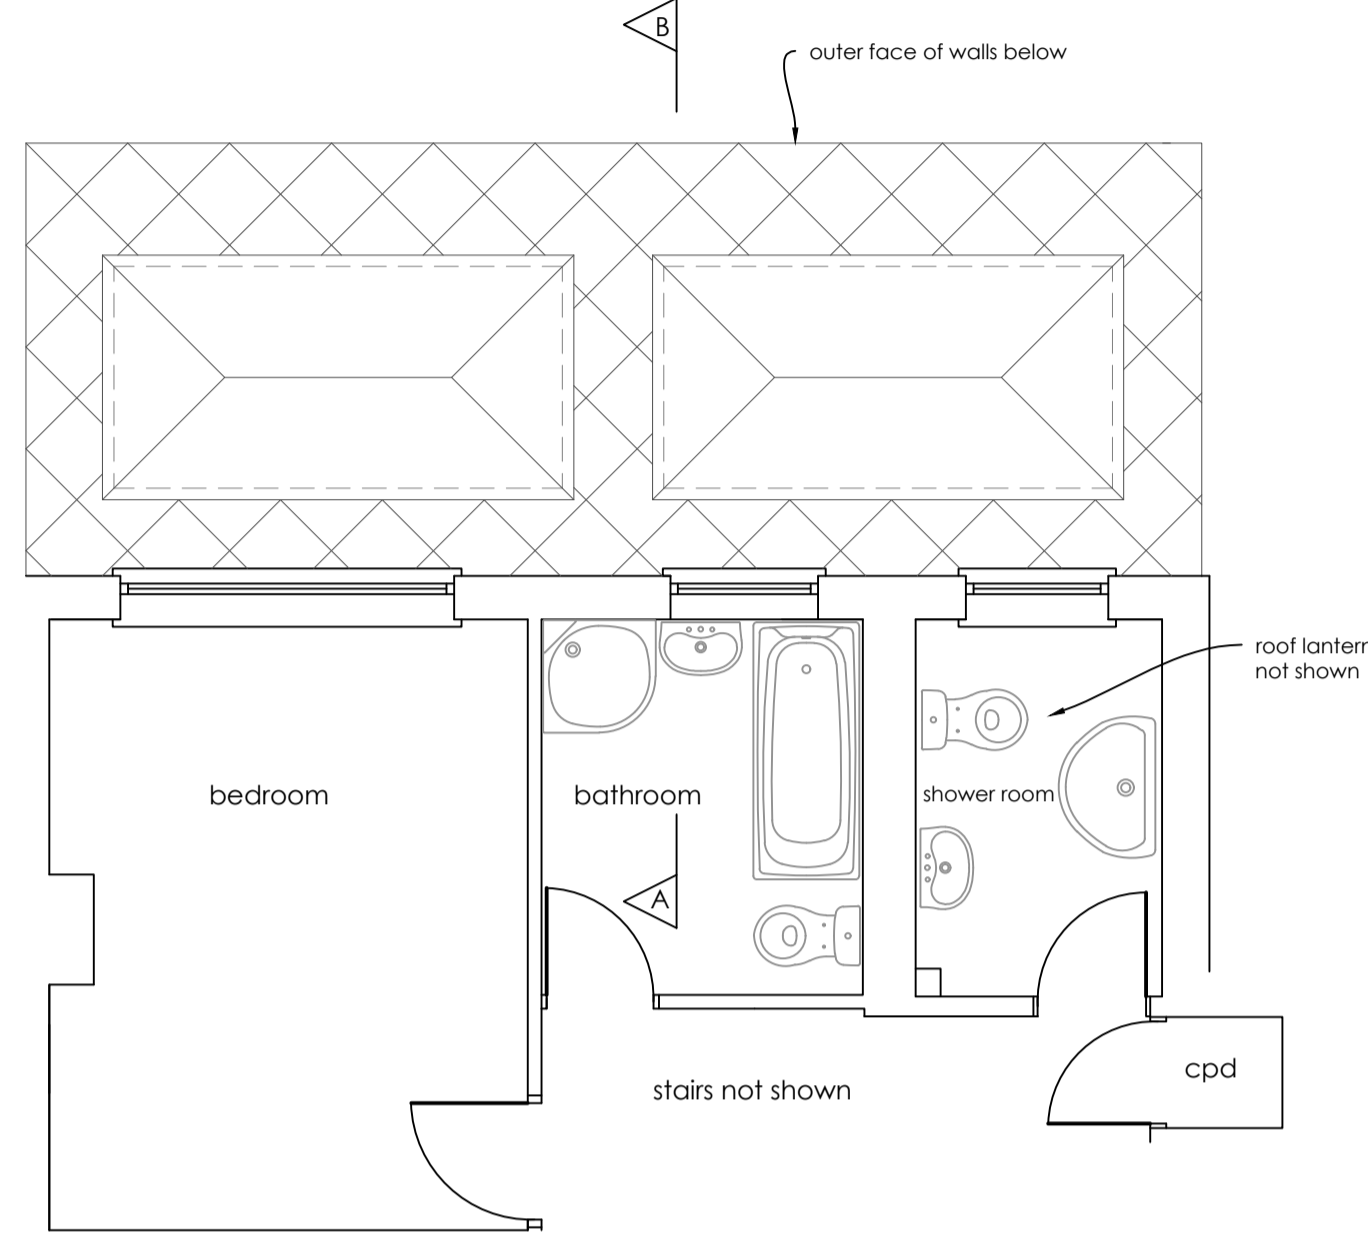



Ground floor plan

1:50

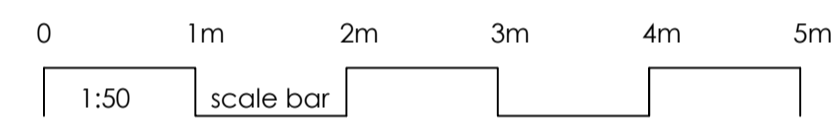



First floor plan

1:50

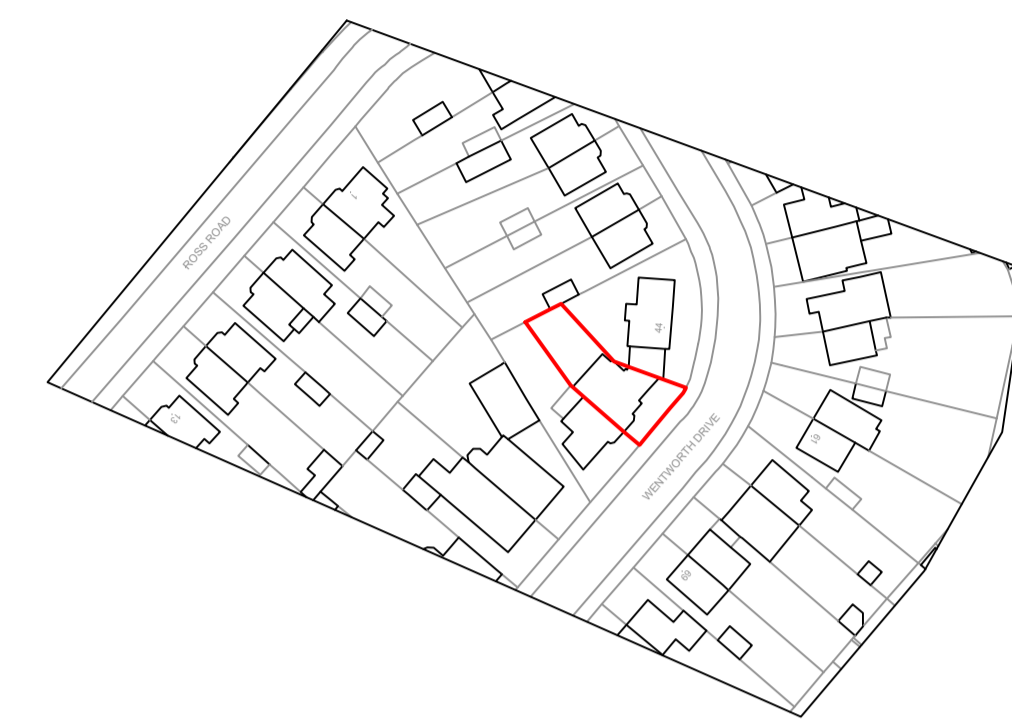


Site location plan

1:1250

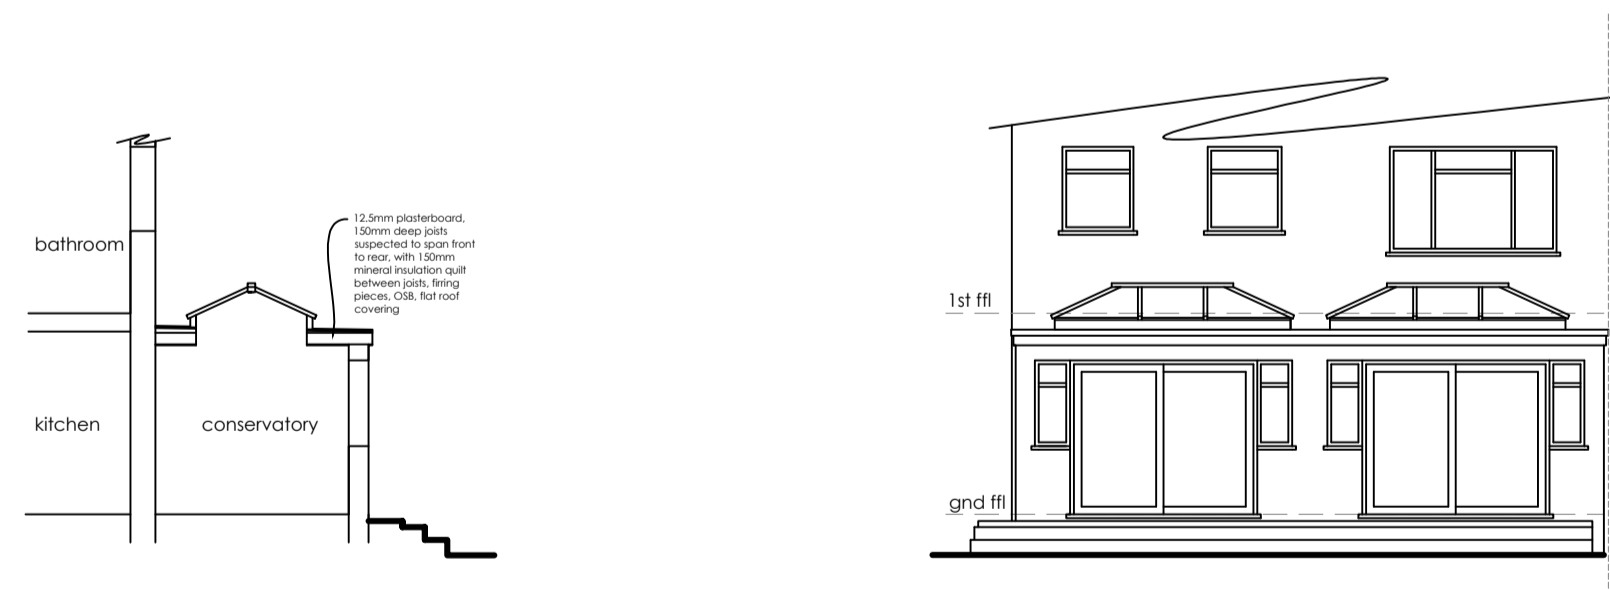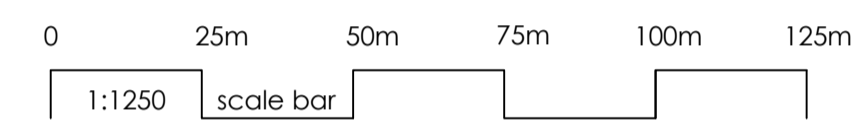


Section A - B

1:100

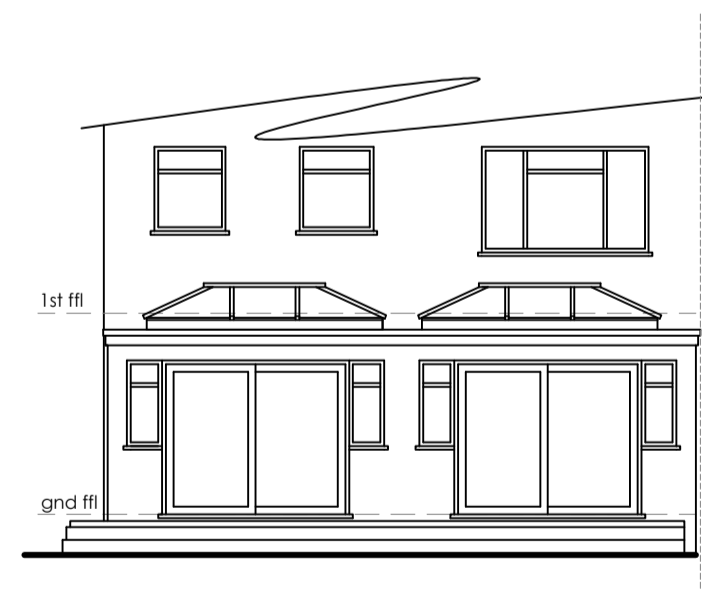


Rear elevation

1:100

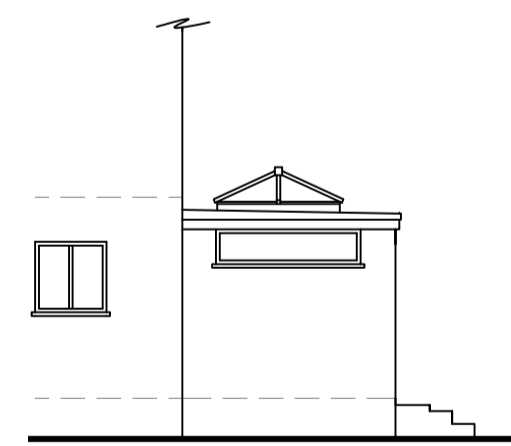

Flank elevation

1:100

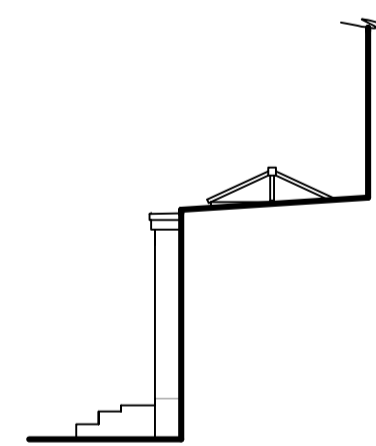


Flank elevation

1:100



Block plan

1:500

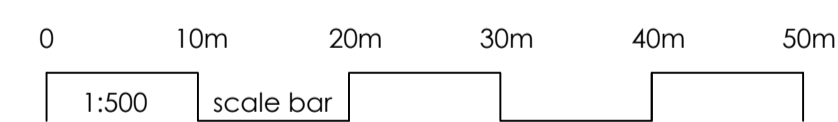

Construction (Design and Management) Regulations 2015. Virtually everyone involved in a construction project has legal duties under CDM 2015. See further information at www.HSE.gov.uk

Asbestos - get your property tested. Further information and your responsibilities can be found at www.HSE.gov.uk.

These plans are for identification purposes only. Do not scale from these plans - take measurements on site. All dimensions are approximations. This plan is for viewing at the scales indicated only. This plan is suitable for planning permission purposes.

Revision	Description	Date
A	Investigation work shown	27.06.23

SAMUEL MOSS LTD
 01322 408573 / 07796 454747
 office@samuelmoss.co.uk
 www.samuelmoss.co.uk

Client: Mr and Mrs Hussain

Project: 46 Wentworth Drive, Dartford, DA1 3NG

Title: Existing plans

Date:	Scale:	Drawn:	Plan no:	Revision
May 2023	@ A1	SM	SM418.1	A