



© Smart Architecture Ltd.
 Copyrights reserved.
 Use figured dimensions only.
 Do not scale from this drawing - this note is for planning purposes ONLY
 All levels and dimensions to be checked on site by contractor. Any discrepancy to be verified by the Architect before proceeding.
 Drawing to be read in conjunction with all relevant SA drawings and specification sheets.
 The Contractor and relevant fabricated products to be built to current British and European Standards.
 This drawing must not be used for Land Transfer unless stated as 'Conveyance'.

This drawing and its subject matter are the confidential property of Smart Architecture Ltd and shall not be copied, reproduced, used or disclosed to others without the prior written authority of Smart Architecture Ltd.

 

Existing Ground Floor Plan

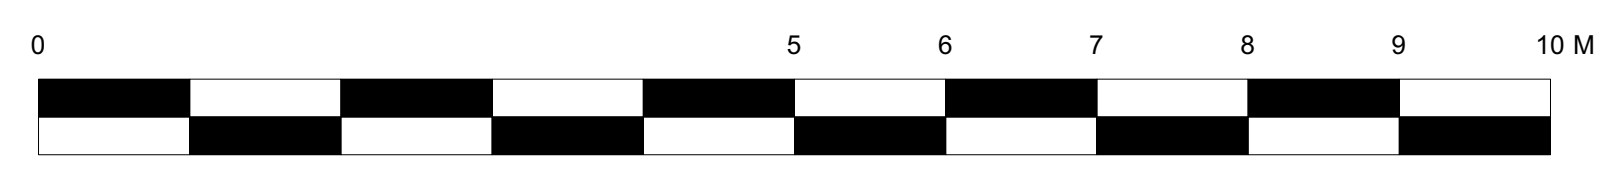

Notes:

Health & Safety notes:

rev	revision details	by	date



status: PLANNING

client: Mr J & Mrs L Ayres

project: Partial Conversion of Existing Barn
 Benlins Farm, Trolling Down Hill
 Dartford, Kent DA2 6NR

title: Existing Floor Plans

scale: 1:50 @ A1

checked: JL **date:** 29/11/2023

originated: OL **date:** 29/11/2023

drawing number: 2346 - 04 **revision:** -

