




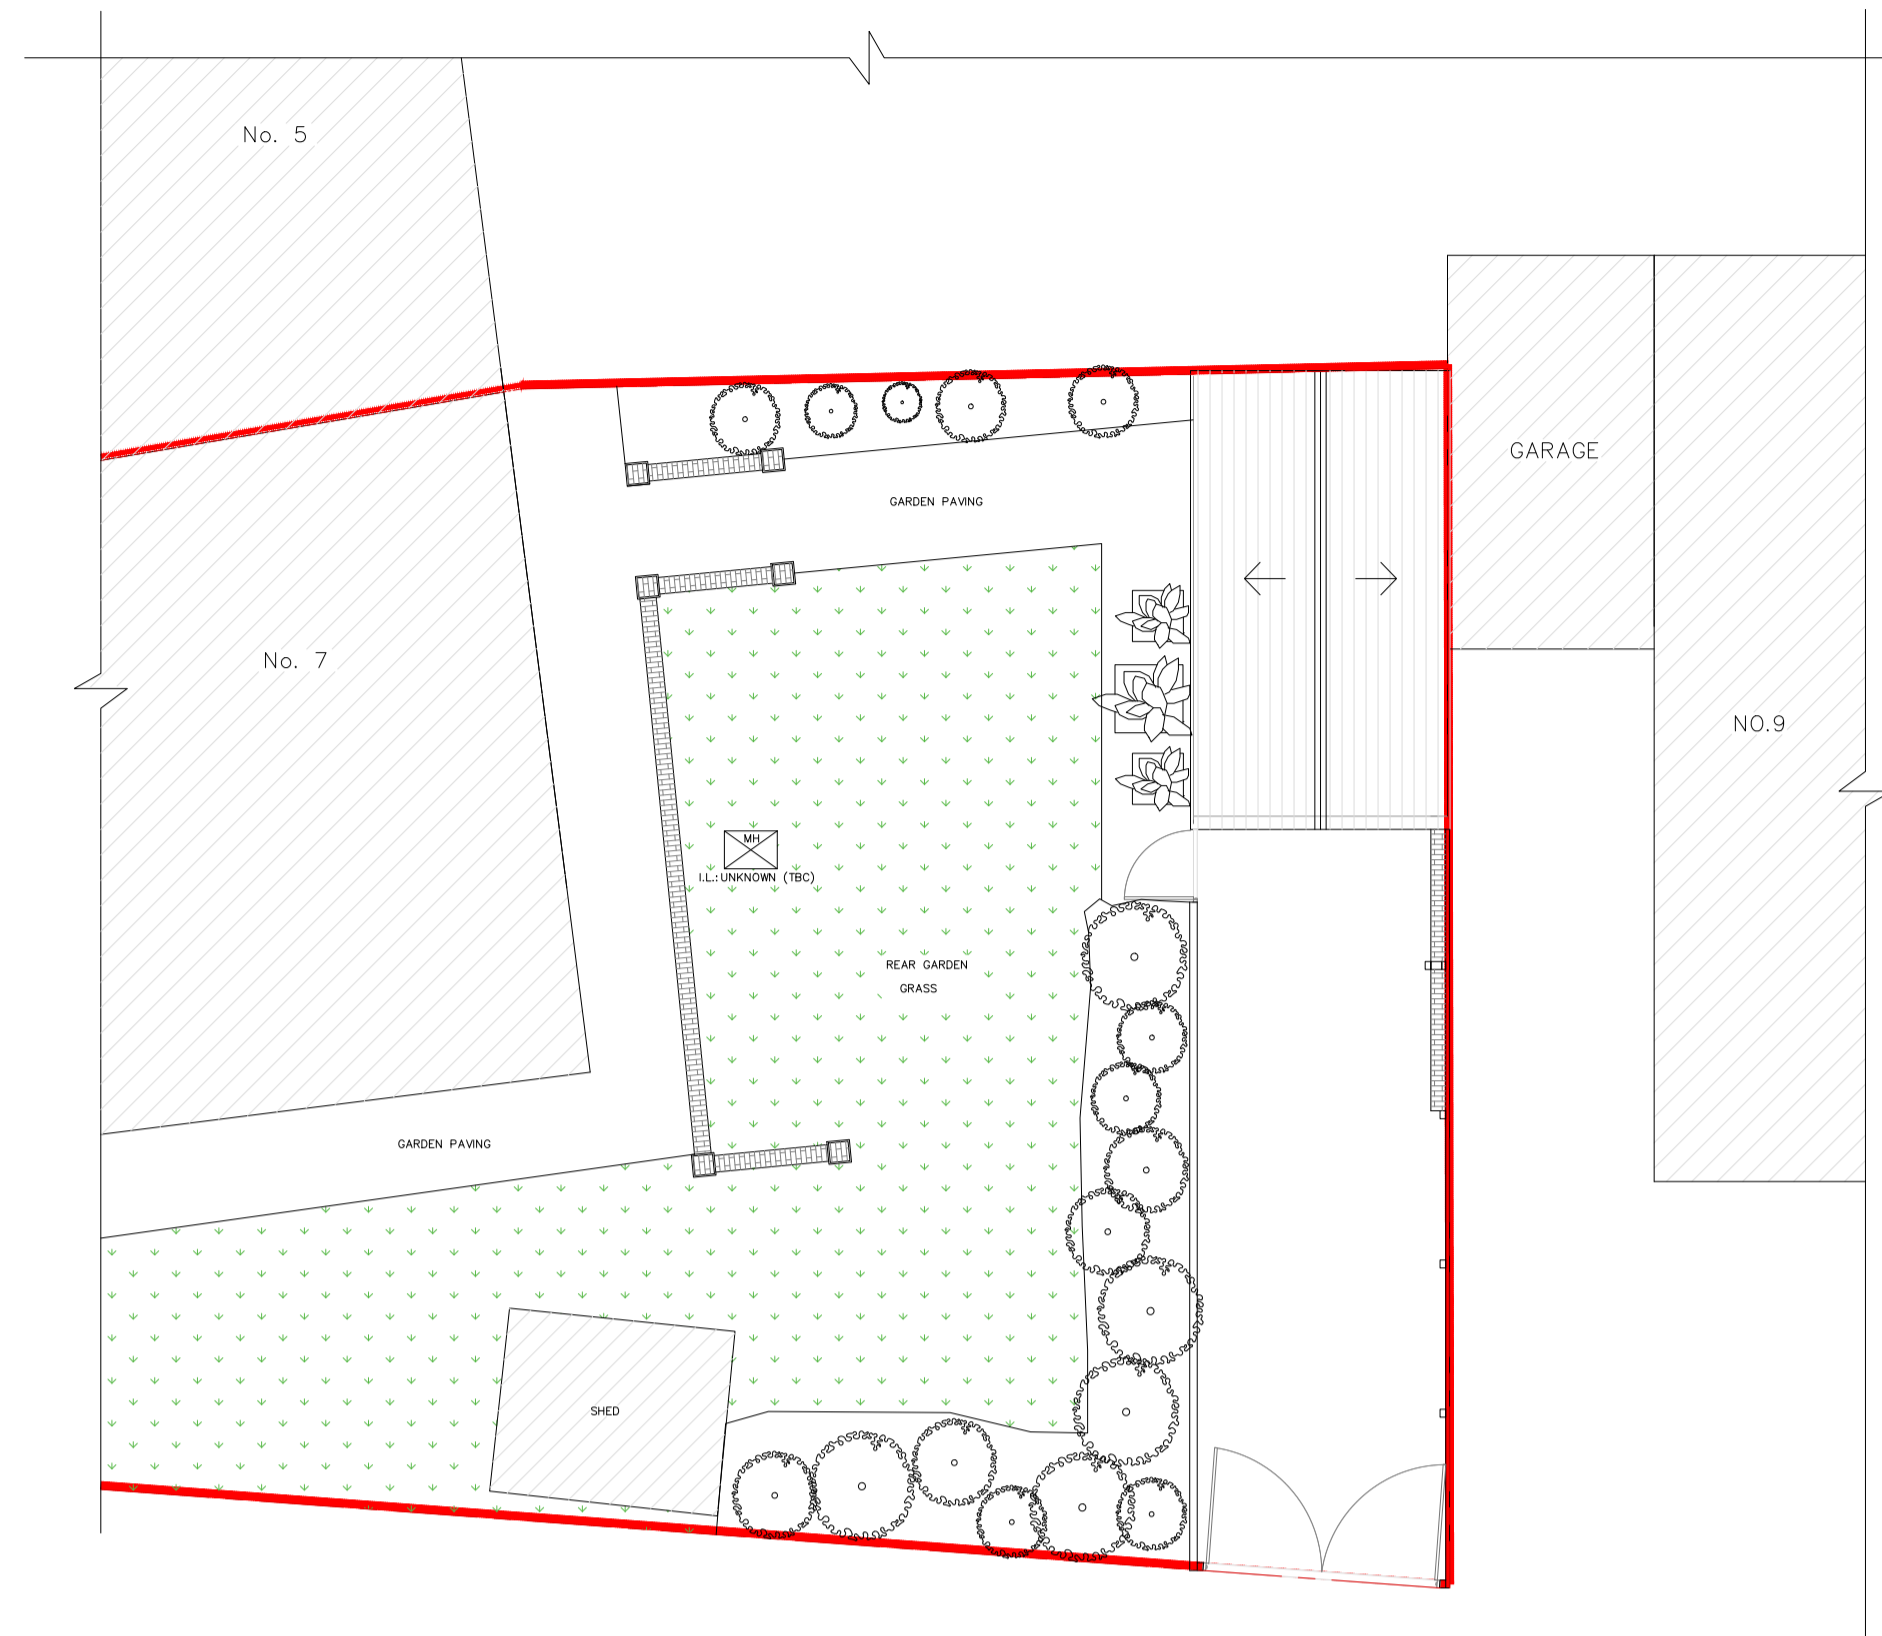


EXISTING GROUND FLOOR PLAN/SITE PLAN
SCALE 1:100@A1

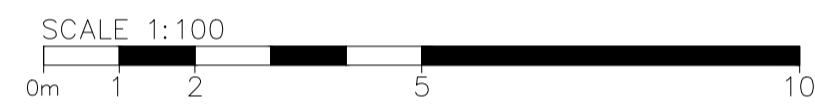


EXISTING ROOF PLAN/SITE PLAN
SCALE 1:100@A1

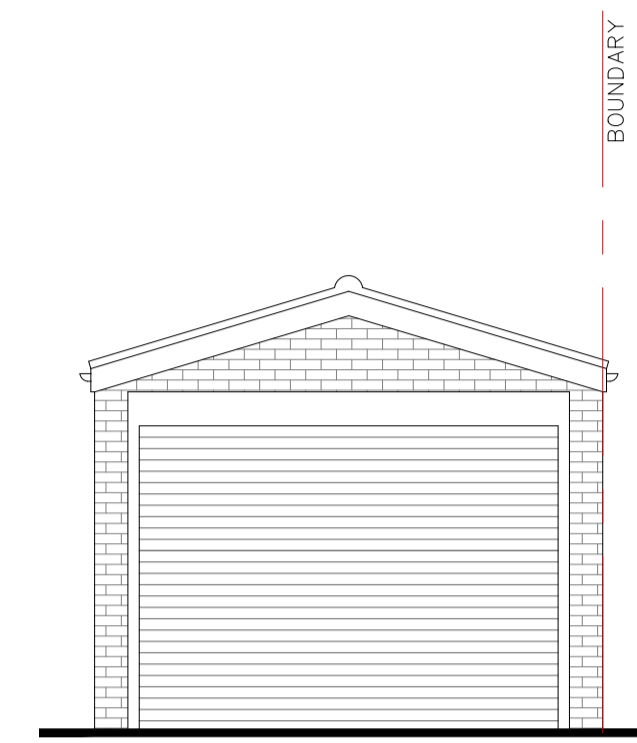



EXISTING FRONT ELEVATION NE
SCALE 1:50@A1

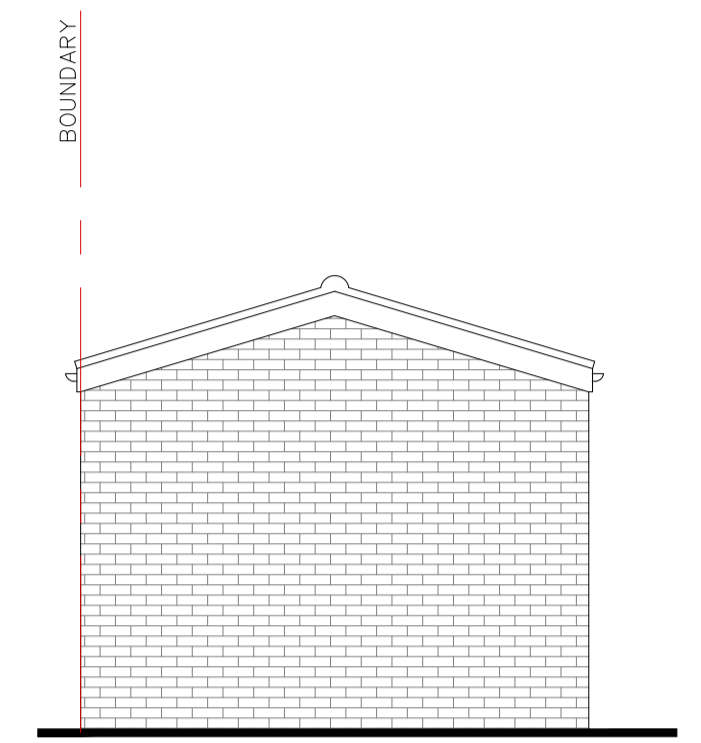

EXISTING REAR ELEVATION SW
SCALE 1:50@A1

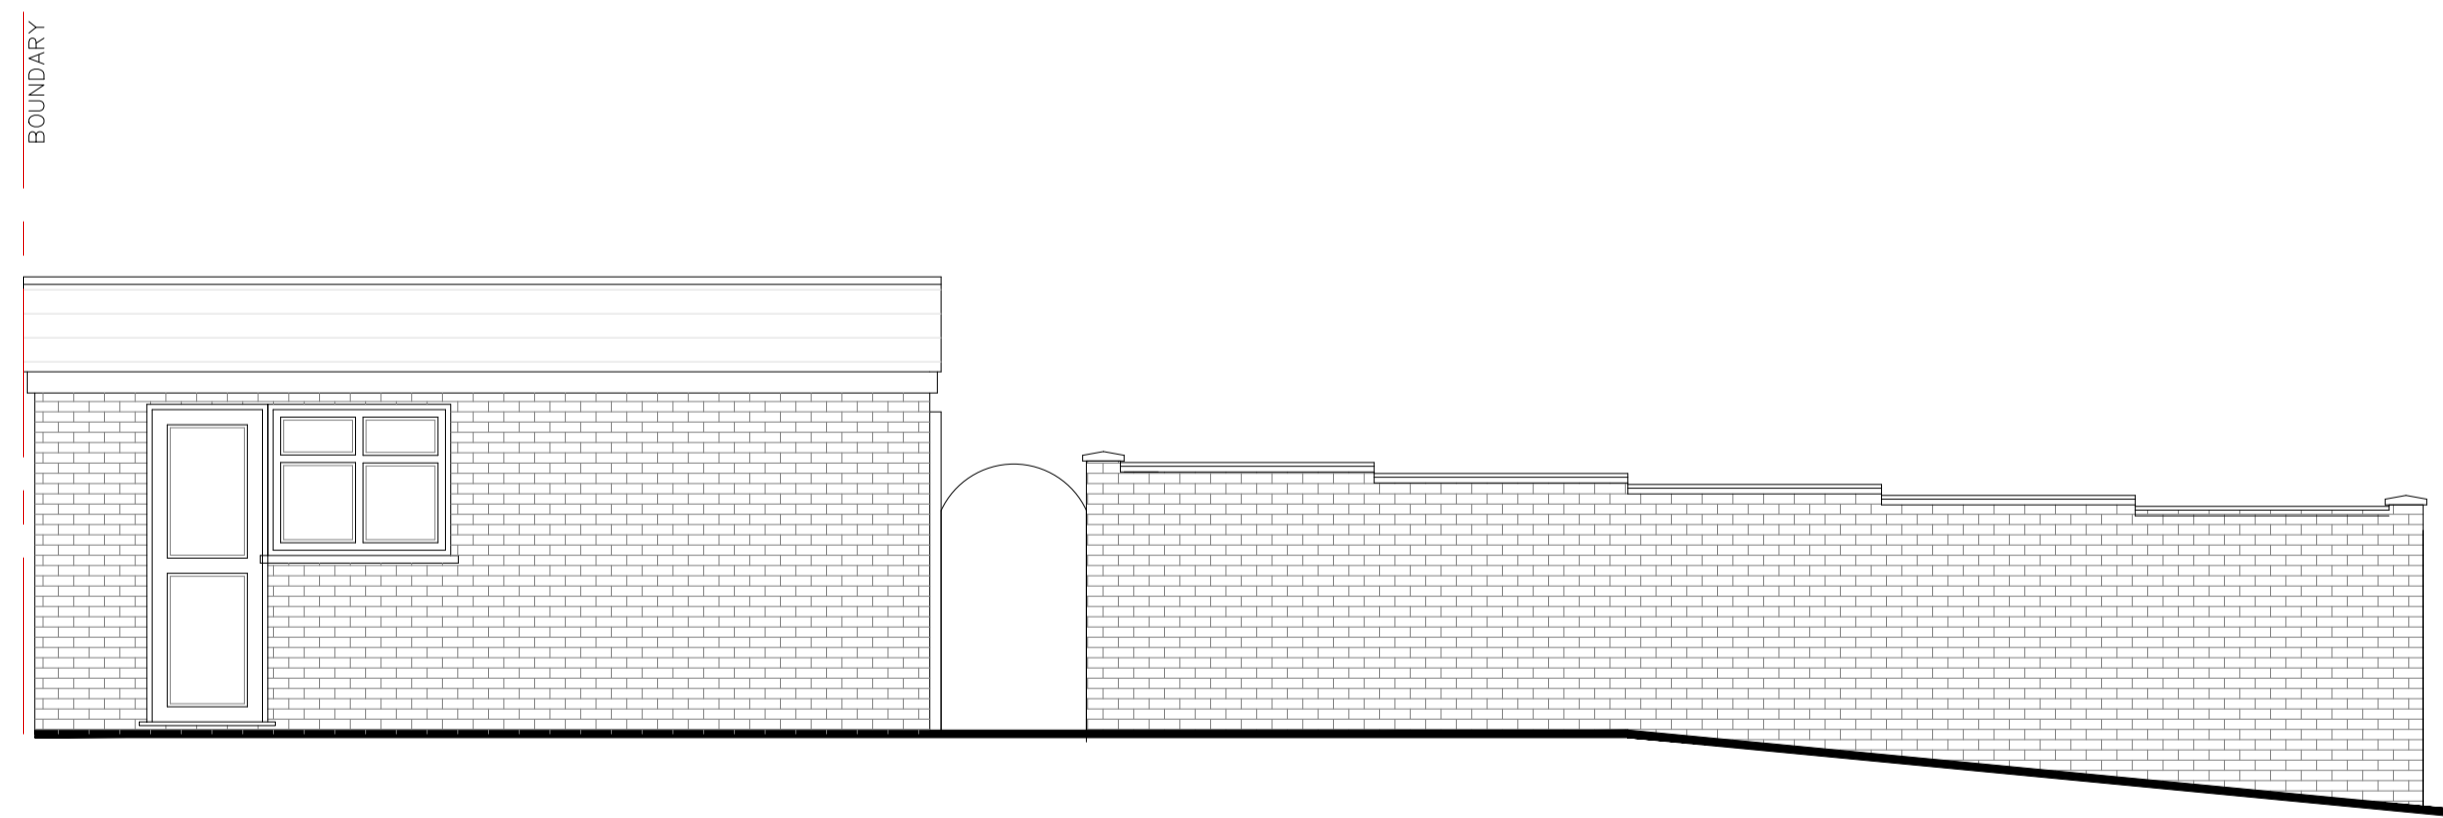

EXISTING SIDE ELEVATION SE
SCALE 1:50@A1

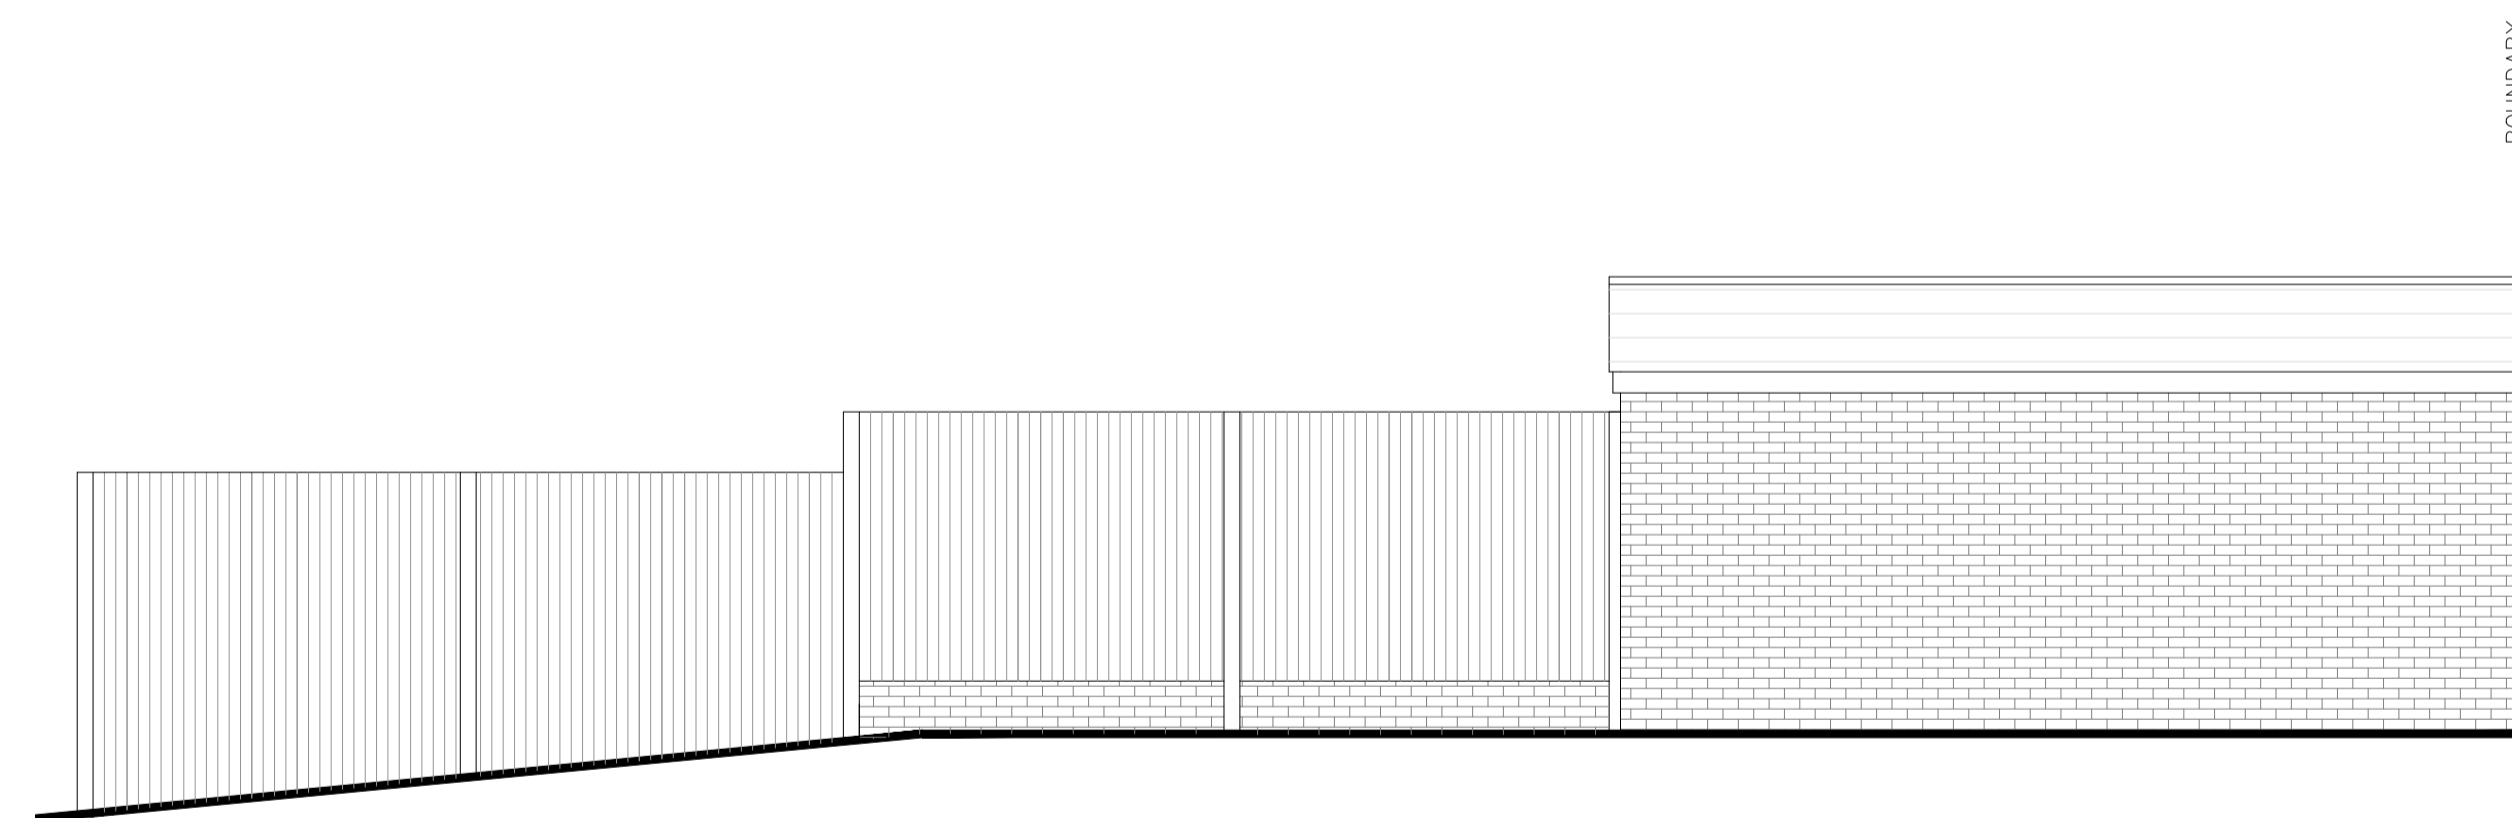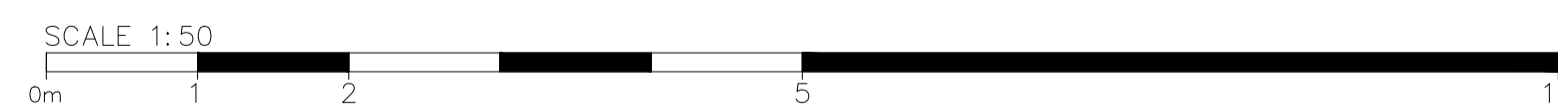

EXISTING SIDE ELEVATION NW
SCALE 1:50@A1

NOTES

- ALL DIMENSIONS ARE IN MILLIMETERS UNLESS STATED OTHERWISE. USE ONLY ANNOTATED DIMENSIONS UNLESS AUTHORISED TO SCALE FROM THIS DRAWING
- THIS DRAWING IS NOT TO BE USED WITHOUT PRIOR CONSENT FROM LOCUS ARCHITECTURE LIMITED
- ALL DIMENSIONS ARE TO BE CHECKED ON SITE BY THE CONTRACTOR PRIOR TO CONSTRUCTION COMMENCING
- APPROVALS ARE TO BE OBTAINED FROM THE LOCAL AUTHORITY PRIOR TO THE COMMENCEMENT OF WORKS
- WORKS ARE NOT TO COMMENCE WITHOUT PLANNING PERMISSION & BUILDING CONTROL CONSENT
- STRUCTURAL CALCULATIONS ARE TO BE APPROVED BY THE LOCAL AUTHORITY PRIOR TO CONSTRUCTION COMMENCING
- NO PART OF THE PROPOSED DEVELOPMENT IS TO ENCROACH ONTO THE NEIGHBORING PROPERTY
- UNDER THE PARTY WALL ACT 1996, IT IS THE RESPONSIBILITY OF THE PROPERTY OWNER TO SERVE PROPER PARTY WALL NOTICES TO ALL ADJOINING NEIGHBOURS TWO MONTHS PRIOR TO THE COMMENCEMENT OF WORKS
- WORKS ARE NOT TO COMMENCE WITHOUT APPROVAL FROM THAMES WATER UTILITIES LTD
- THESE DRAWINGS HAVE BEEN PRODUCED FOR THE PURPOSE OF APPLYING FOR PLANNING PERMISSION AND BUILDING REGULATIONS APPROVAL ONLY
- IT IS THE RESPONSIBILITY OF THE CONTRACTOR TO ISSUE ALL STATUTORY NOTICES TO THE LOCAL AUTHORITY DURING THE WORKS THROUGH TO THE COMPLETION OF WORKS

locus

W: www.locusarchitecture.co.uk
E: info@locusarchitecture.co.uk
T: +44 (0) 7724448095

CLIENT
PROJECT
7 Fernheath Way,
DARTFORD,
DA2 7PE.

DRAWING TITLE
EXISTING GROUND FLOOR PLAN, ROOF
PLAN AND EXISTING ELEVATIONS

SCALE @ A1
1:50@A1 1:100@A1

DRAWN CV CHECKED RV

DRAWING No
23.0163-A-PL-DR-00-20-EX01 REV XX

REV. DATE DESCRIPTION BY
PURPOSE OF ISSUE
STAGE XX

STATUS
SX