

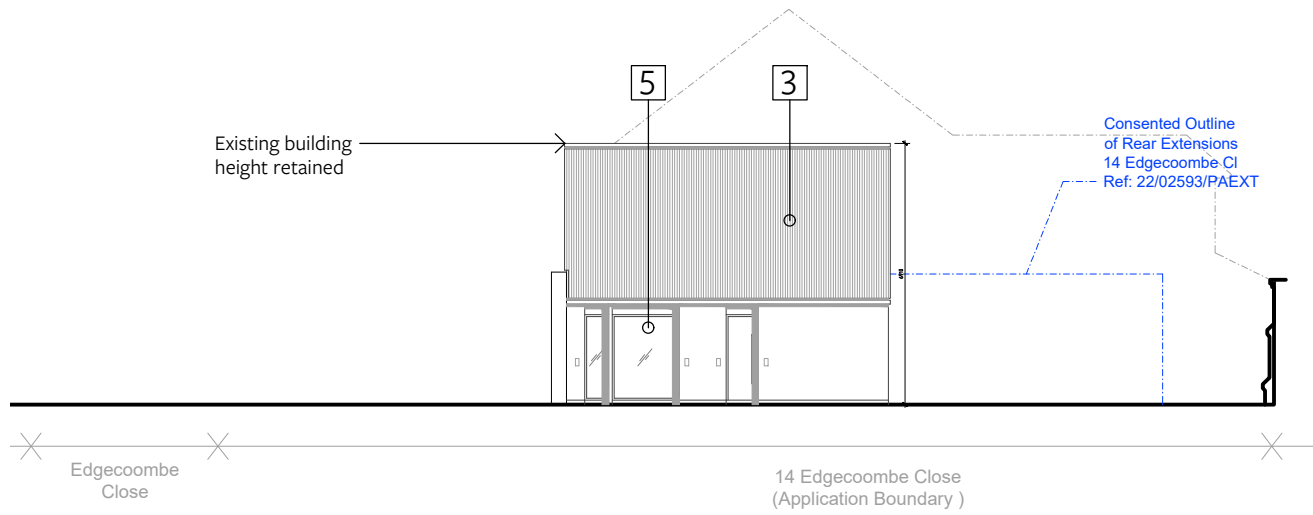


Key

- 1. Feature wall
- 2. Contemporary front door
- 3. Charred timber cladding
- 4. Render
- 5. High performance glazing
- 6. Charred timber fins

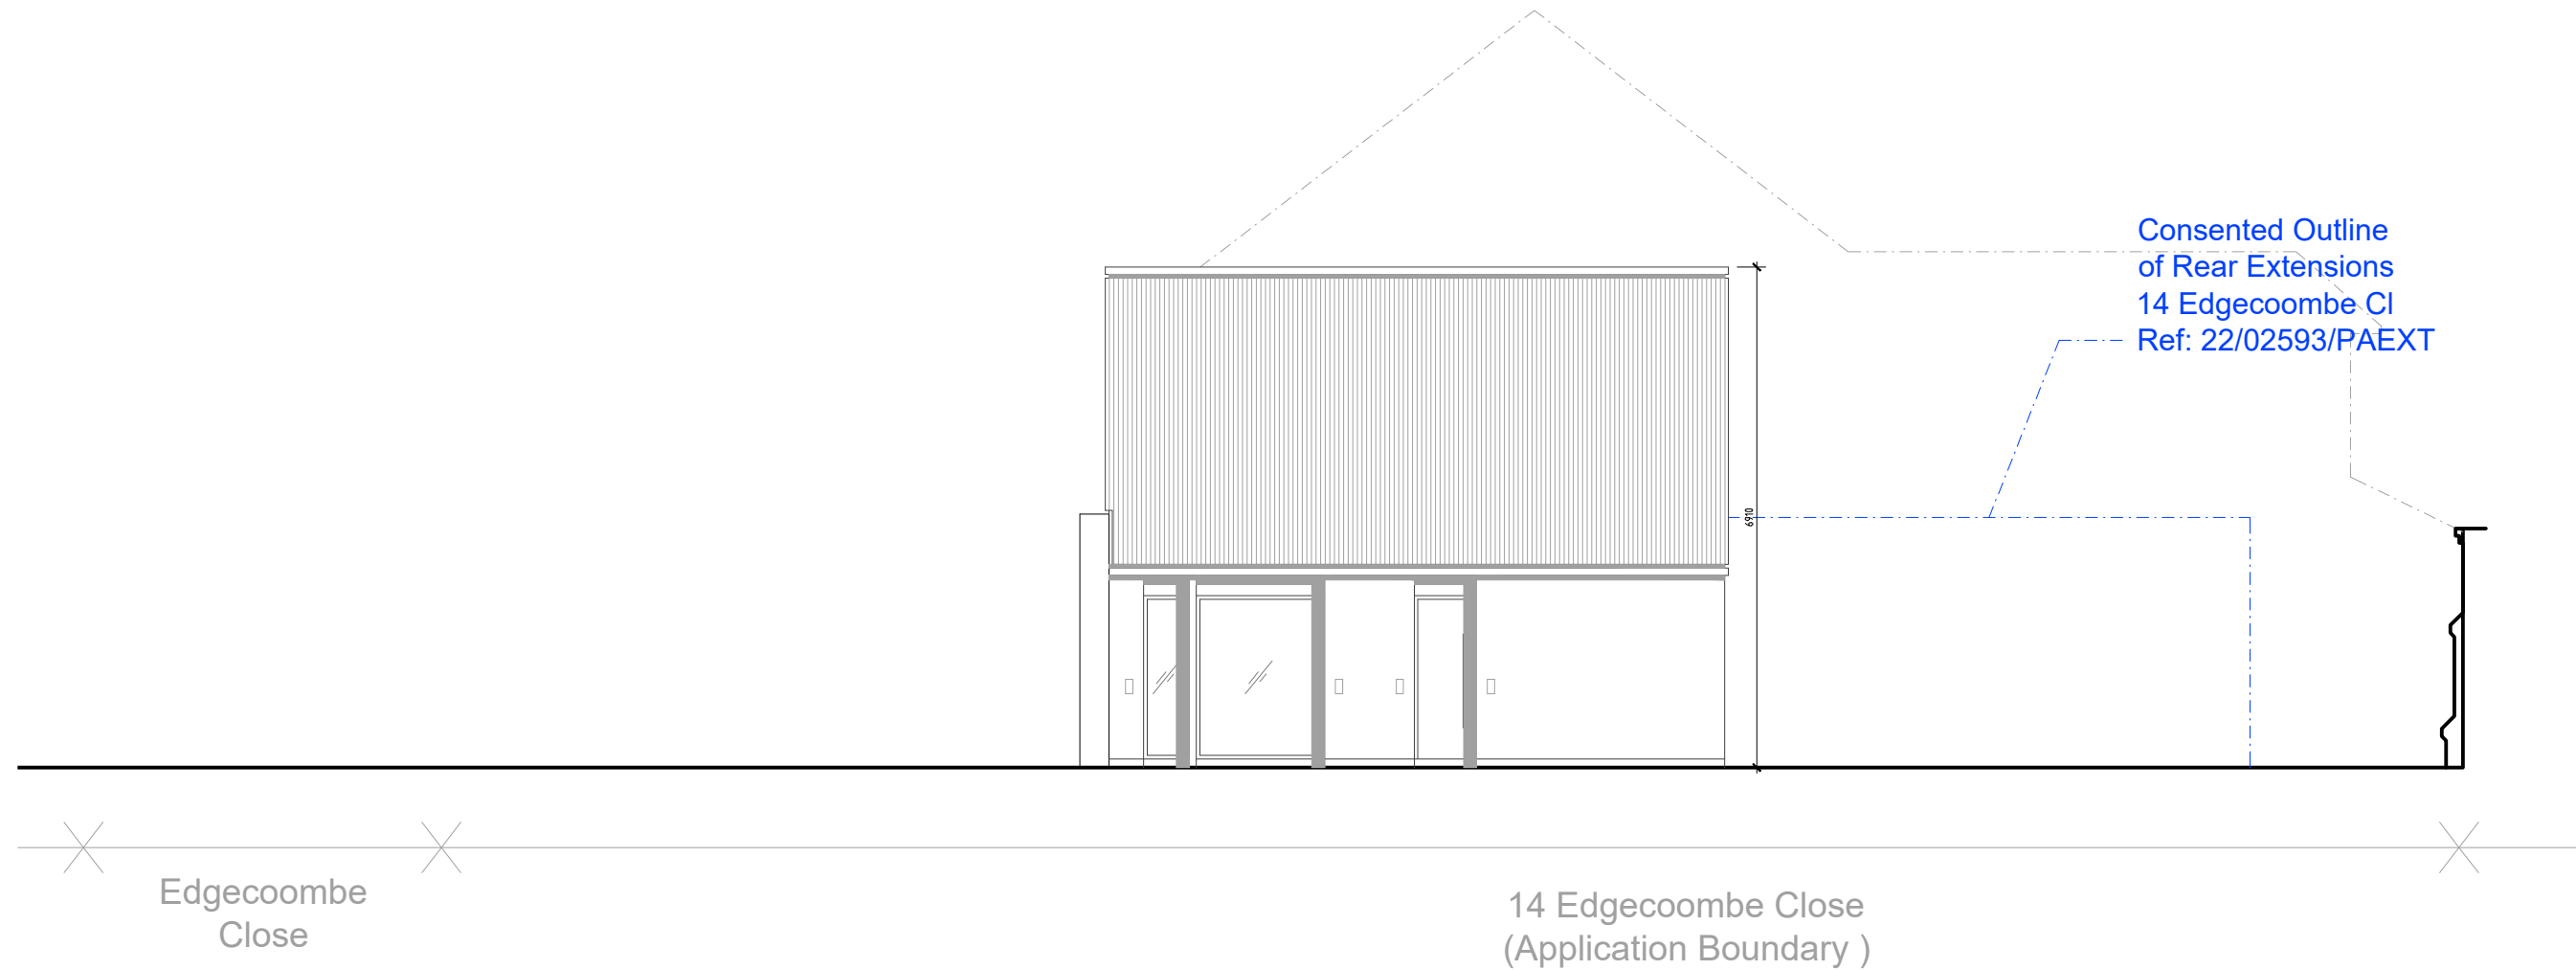

Proposed West Elevation - 1/200

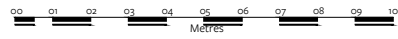

Proposed West Elevation - 1/100



	<p>Notes: This drawing is the copyright of hebaseem limited. Figured dimensions to be taken in preference to those scaled. All dimensions to be checked on site and taken in preference to those shown. The drawings are indicative only and subject to change following a detailed survey. Not to be reproduced, retained or disclosed to any unauthorised person either wholly or in part without written permission. The scheme is subject to change following input from relevant consultants during the design process.</p>	<p>6 Auckland Street London SE11 5AD +44 (0)20 7840 0150 www.baseassociates.co.uk</p>	<p>© 2023 hebaseem</p>	<p>Validation Scale REV: COMMENT:</p>	<p>08.12.23 30.11.23 DATE:</p>	<p>NORTH</p>	<p>PROJECT: 14 Edgecombe Ct., KT2 7HP</p>
	<p>DO NOT SCALE FROM THIS DRAWING VERIFY ALL DIMENSIONS FROM SITE</p>	<p>SCALE: 1:100 @ A3 1:200 @ A3</p>	<p>Project No: 0552 RIBA Stage: 3 Series: D</p>	<p>Extension: 0 Drawing No: 203 Revision: 02</p>	<p>Nov 2023</p>	<p>CLIENT: Private Client</p>	<p>DRAWING NUMBER: Proposed West Elevation</p>
							<p>PLANNING ONLY</p>