


FRONT ELEVATION

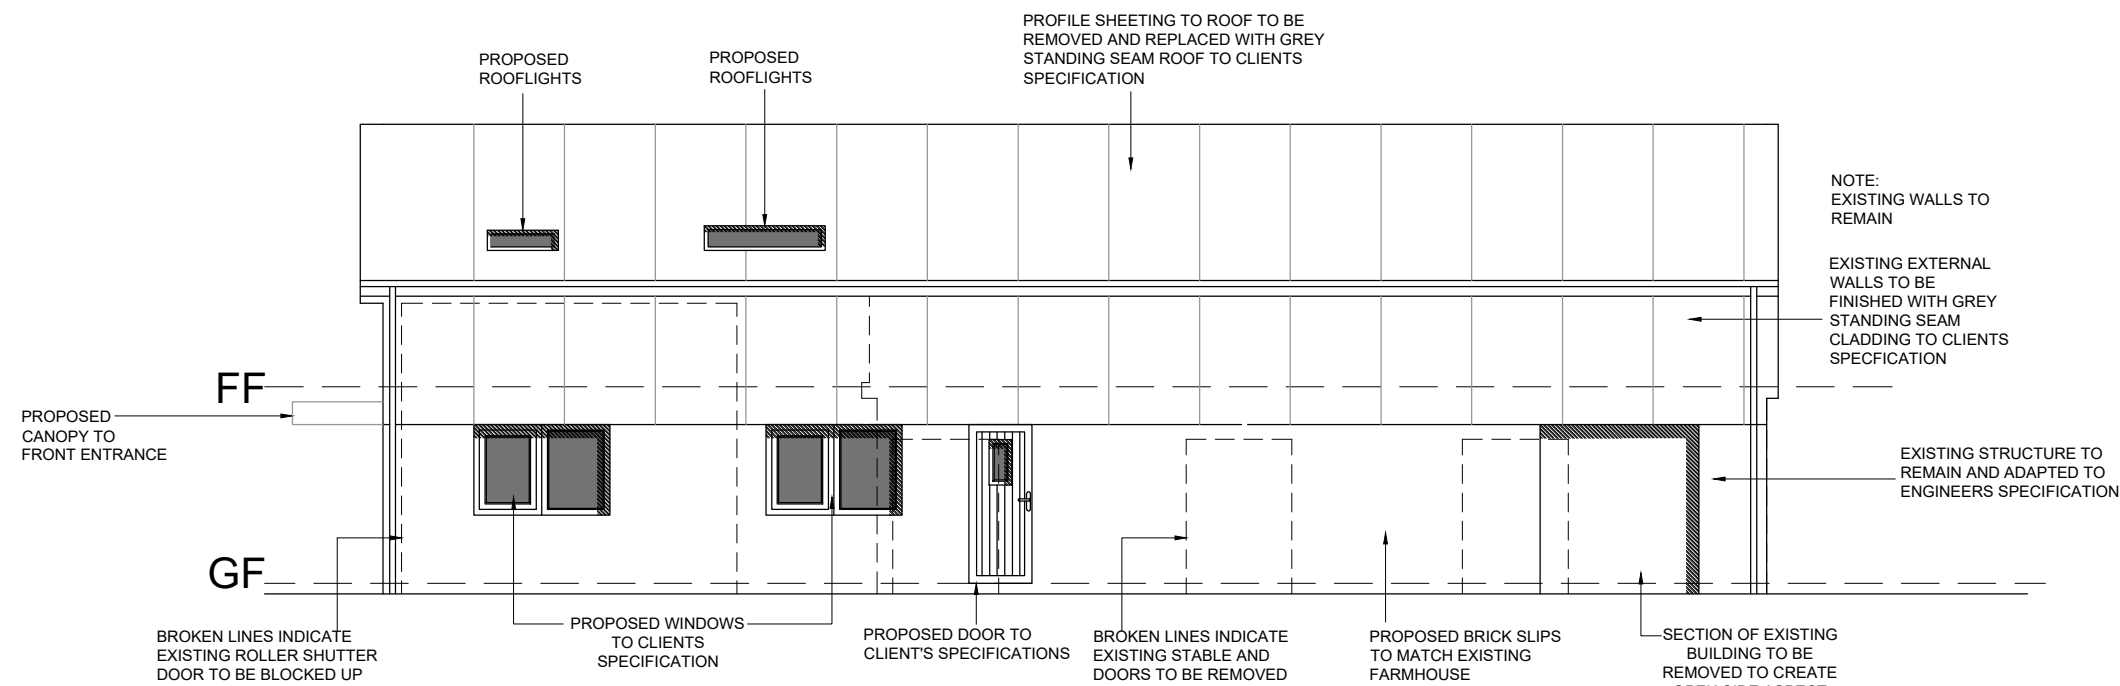


SIDE ELEVATION



REV	DESCRIPTION
A	WINDOWS, ROOFLIGHTS & EXTERNAL MATERIAL ADDED, PORCH COLUMNS MADE BIGGER 11.02.22 R.L.
B	GARAGE ROOF MADE CONTINUOUS WITH MAIN HOUSE ROOF, CANOPY REDUCED TO 3M, FRONT ELEVATION WINDOWS REMOVED 06.02.23 R.L.
C	OVERALL BUILDING MADE BIGGER, SKYLIGHTS RECONFIGURED 13.02.23 R.L.
D	PROPOSED REAR WALL/PIERS BROUGHT BACK AND ELEVATIONS AMENDED TO CORRESPOND WITH REVISED FLOOR PLAN 17.02.23 D.D.
E	SKYLIGHTS REMOVED, EXISTING STABLE STRUCTURE TO REMAIN, NOTES AMENDED 16.10.23 R.L.
F	PROPOSED DOOR ADDED TO SIDE ELEVATION, NOTES AMENDED 30.10.23 R.L.
G	NOTES AMENDED 31.10.23 R.P.
H	NOTES AMENDED AND SHADOW REMOVED 01.11.23 R.P.

PROPOSED FRONT & SIDE ELEVATIONS

CONVERSION OF AGRICULTURAL BUILDING TO A DWELLING
BANK TOP FARM, MILL LANE, ASPULL, WN2 1QG

CLIENT:	MERCER	 NEIL PIKE ARCHITECTS
DWG NO:	PL K1065/03	
SCALE:	1/100 @ A3	
DRAWN BY:	R.S.P.	
DATE:	03/10/22	
REV:	H	
MICHIGAN HOUSE, 17-19 CHORLEY NEW ROAD, BOLTON, BL1 4QR		
TEL: 01204 392233 FAX: 01204 528505		
WWW.NEILPIKEARCHITECTS.CO.UK EMAIL: INFO@NEILPIKEARCHITECTS.CO.UK		
COPYRIGHT OF THIS DRAWING REMAINS WITH THE ARCHITECT. DO NOT SCALE FROM THIS DRAWING. WORK TO FIGURED DIMENSIONS. CHECK ALL DIMENSIONS ON SITE. IN THE EVENT OF ANY DISCREPANCY REFER QUERY TO THE ARCHITECTS.		