


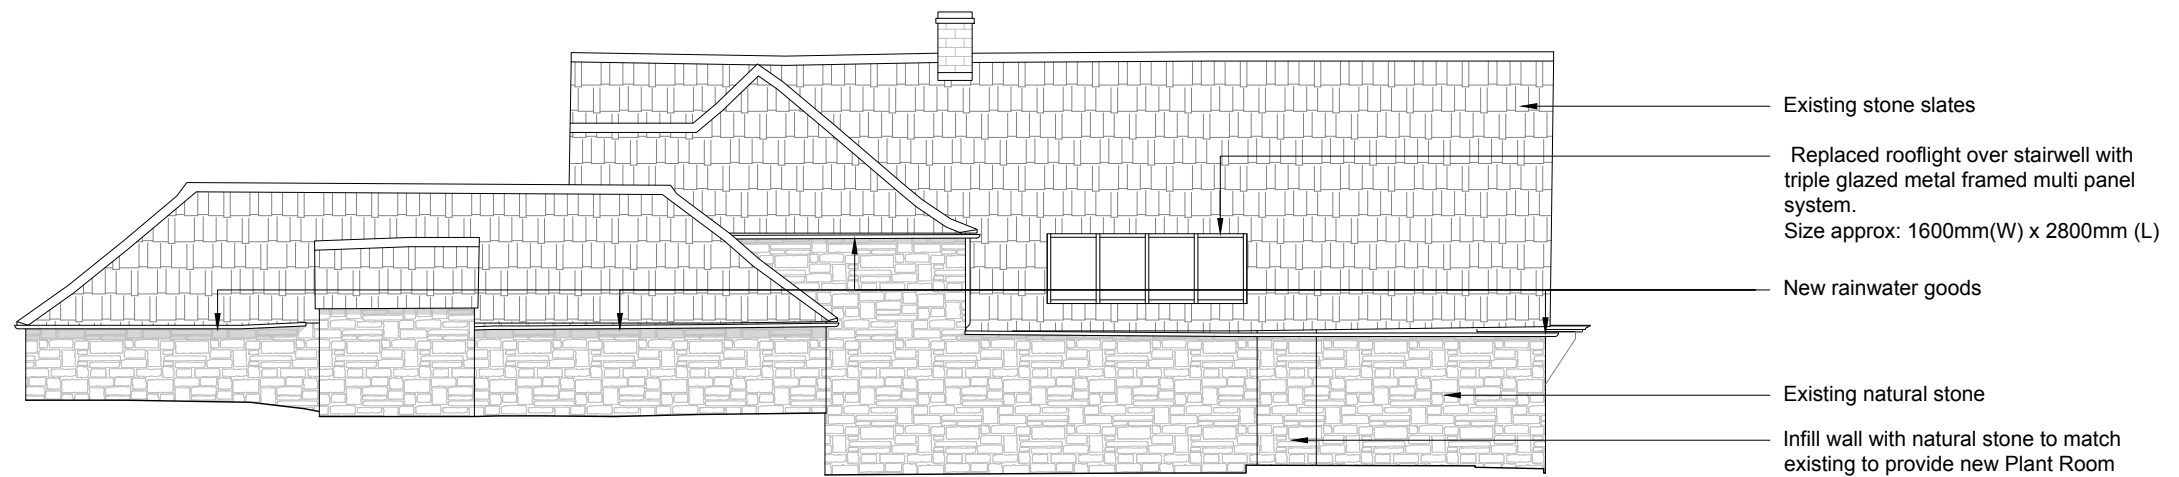

01 South Elevation



02 North Elevation



notes

rev	description	date
A	Issued for Information	14.02.2023
B	Issued for Information	29.03.2023
C	Issued for Information	07.06.2023
D	Issued for Planning	31.10.2023

Key	description	date
A	Issued for Information	14.02.2023
B	Issued for Information	29.03.2023
C	Issued for Information	07.06.2023
D	Issued for Planning	31.10.2023

9 The Common, Siddington
Cirencester, GL7 6EY
t: 07949 946798
e: info@rixonarchitects.com
job title
Heather Cottage, Ampney St Peter



drawing title / location		status		scale	
Proposed Elevations 1 of 2		PLANNING		1:100 @ A3	
project number		drawing number		checked by	
2223		13		JR	
				revision	
				D	

drawn by
JMA
checked by
JR
revision
D