


The copyright of this drawing and design is vested in the architect and must not be copied or reproduced without written consent.


DO NOT SCALE OFF THIS DRAWING:
All contractors are responsible for taking and checking dimensions on site. The Architect should be notified of any variations between drawing & site conditions prior to commencement.

Trees sizes to be checked on site by contractor as sizes may change between Building Regulations Application and works commencement. All changes to be brought to Architects attention.


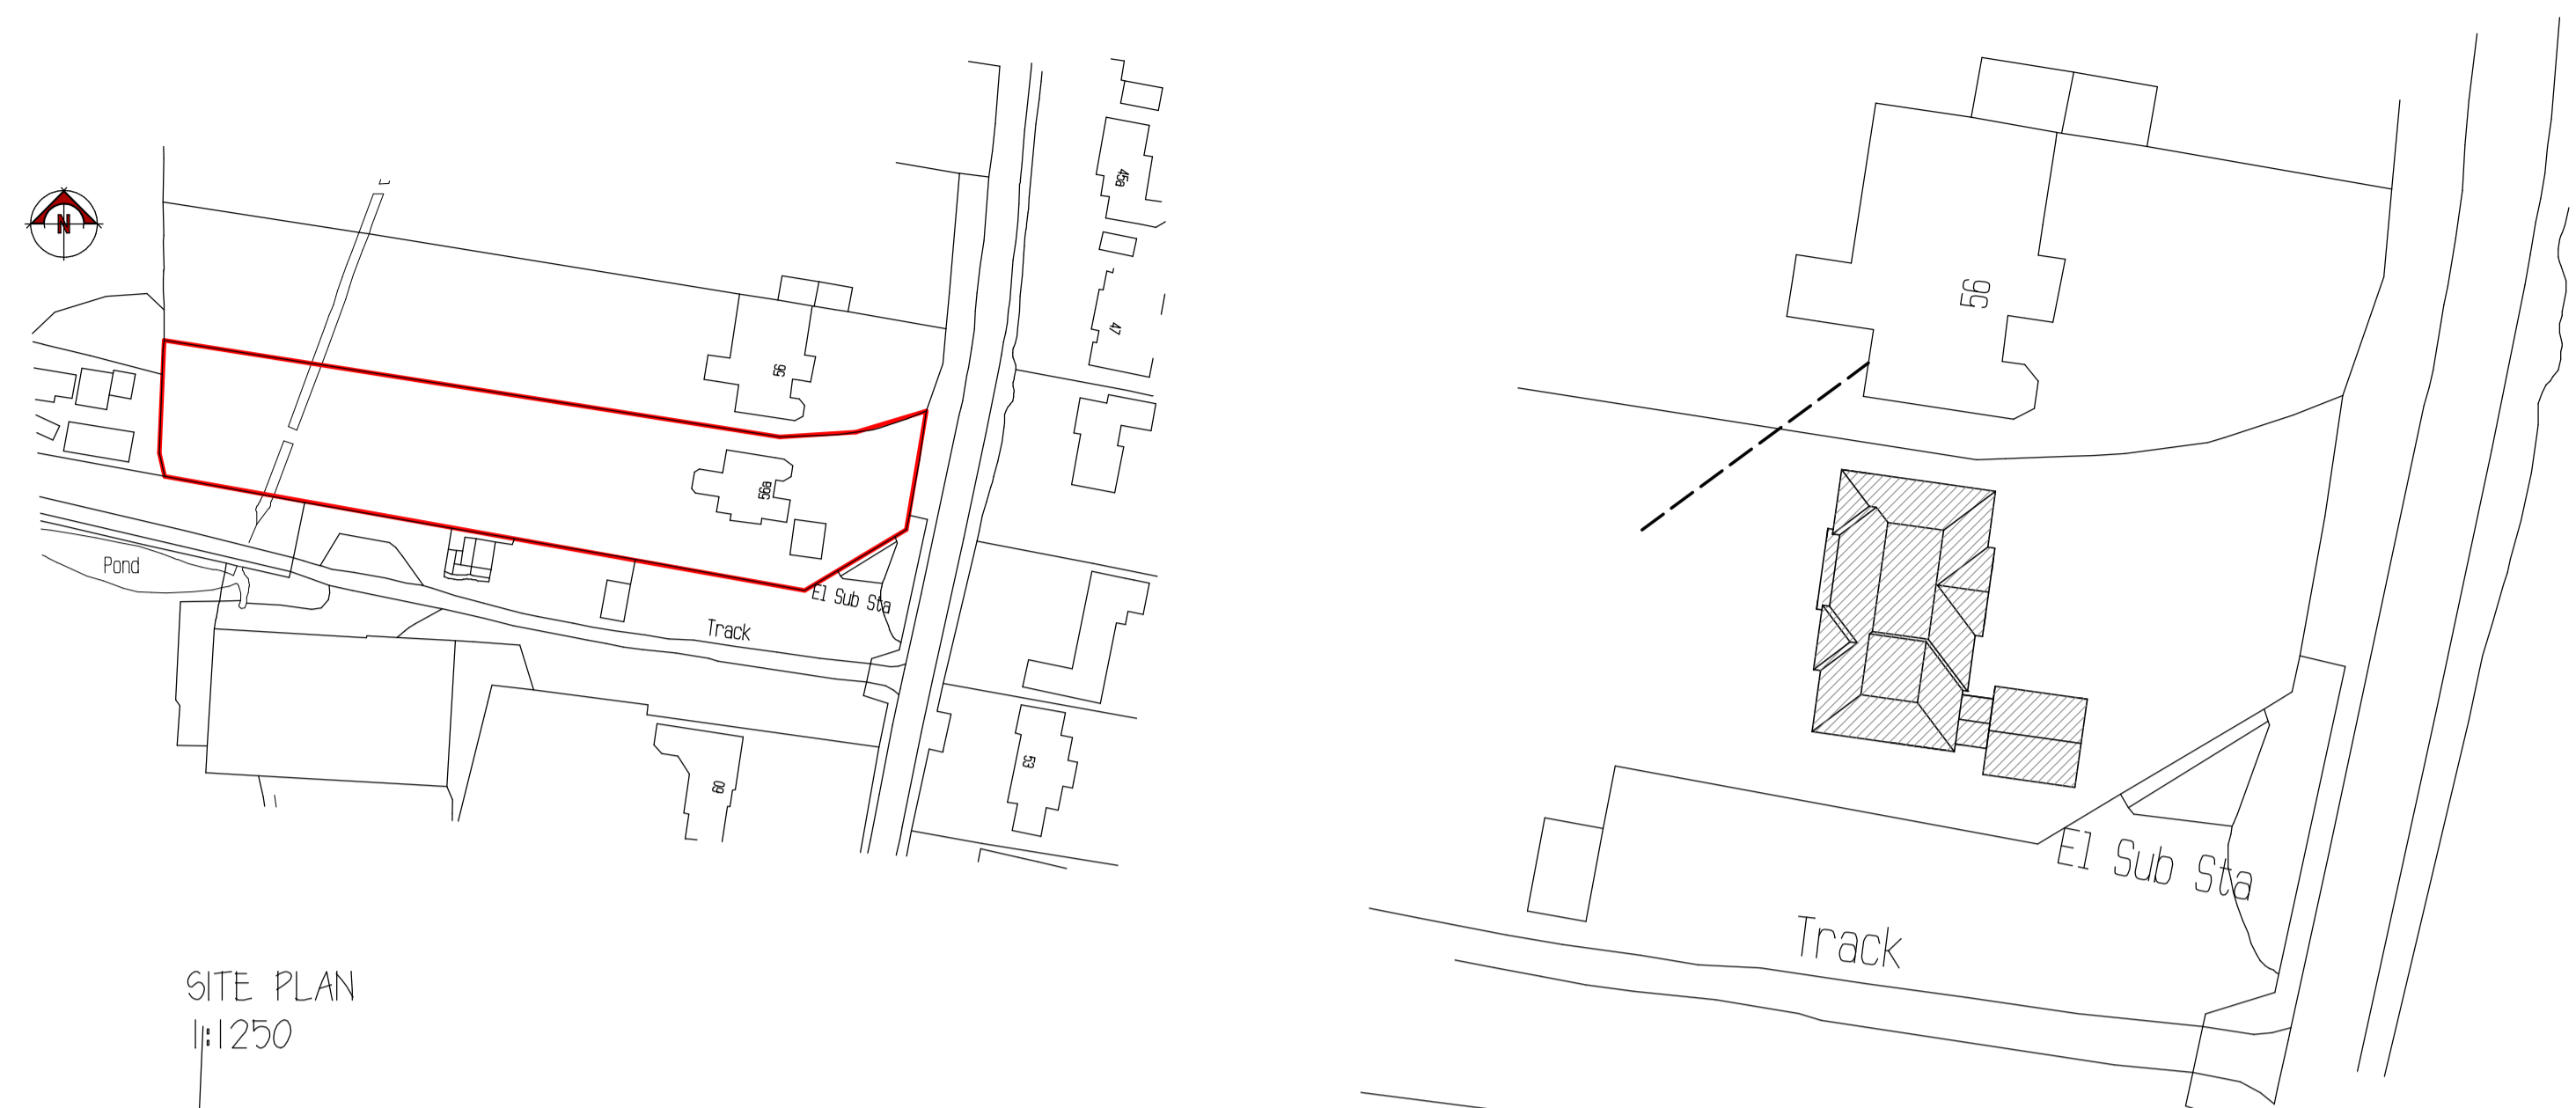


SITE PLAN
1:1250


SITE PLAN
1:500

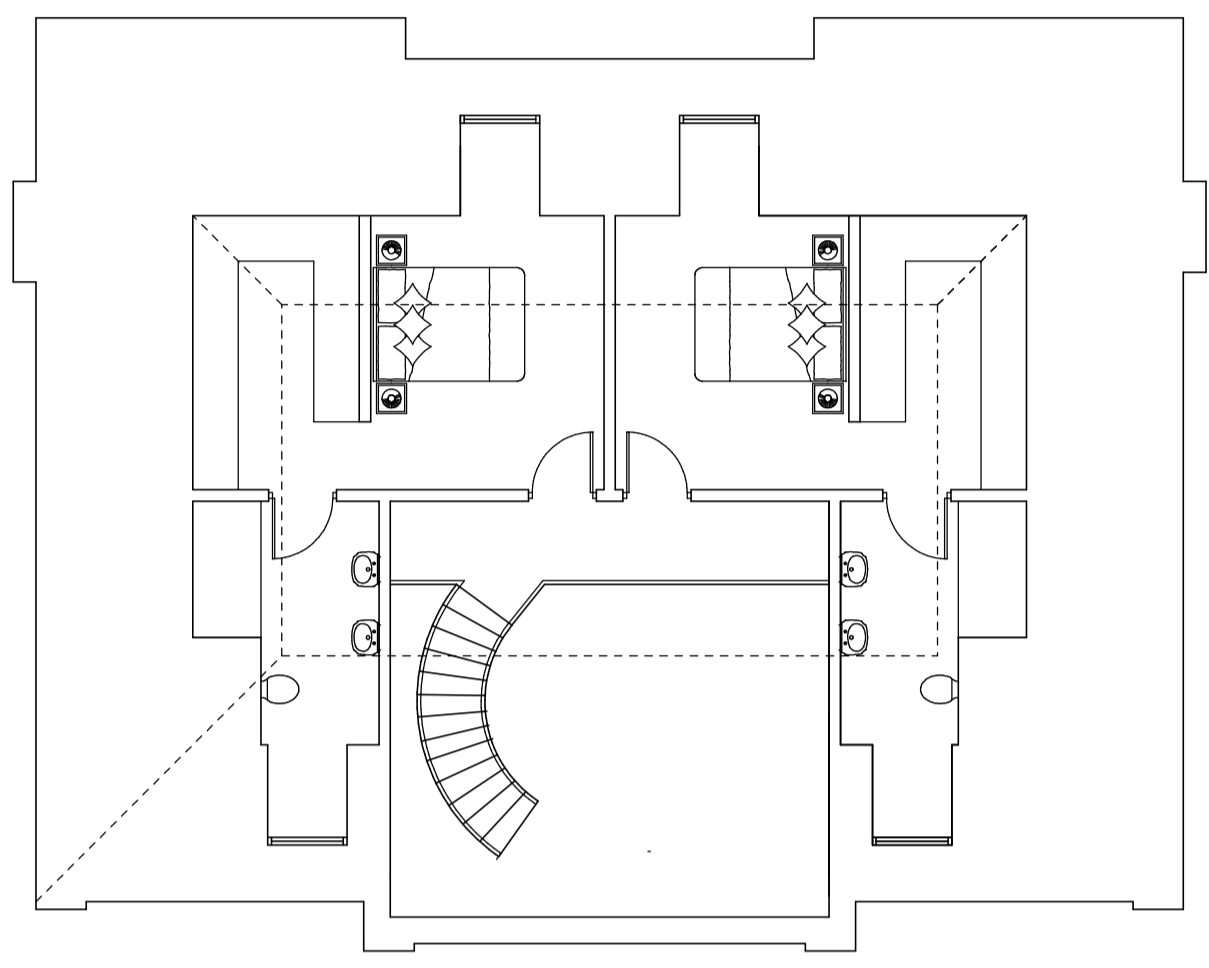

SECOND FLOOR PLAN
AS PROPOSED 1:100

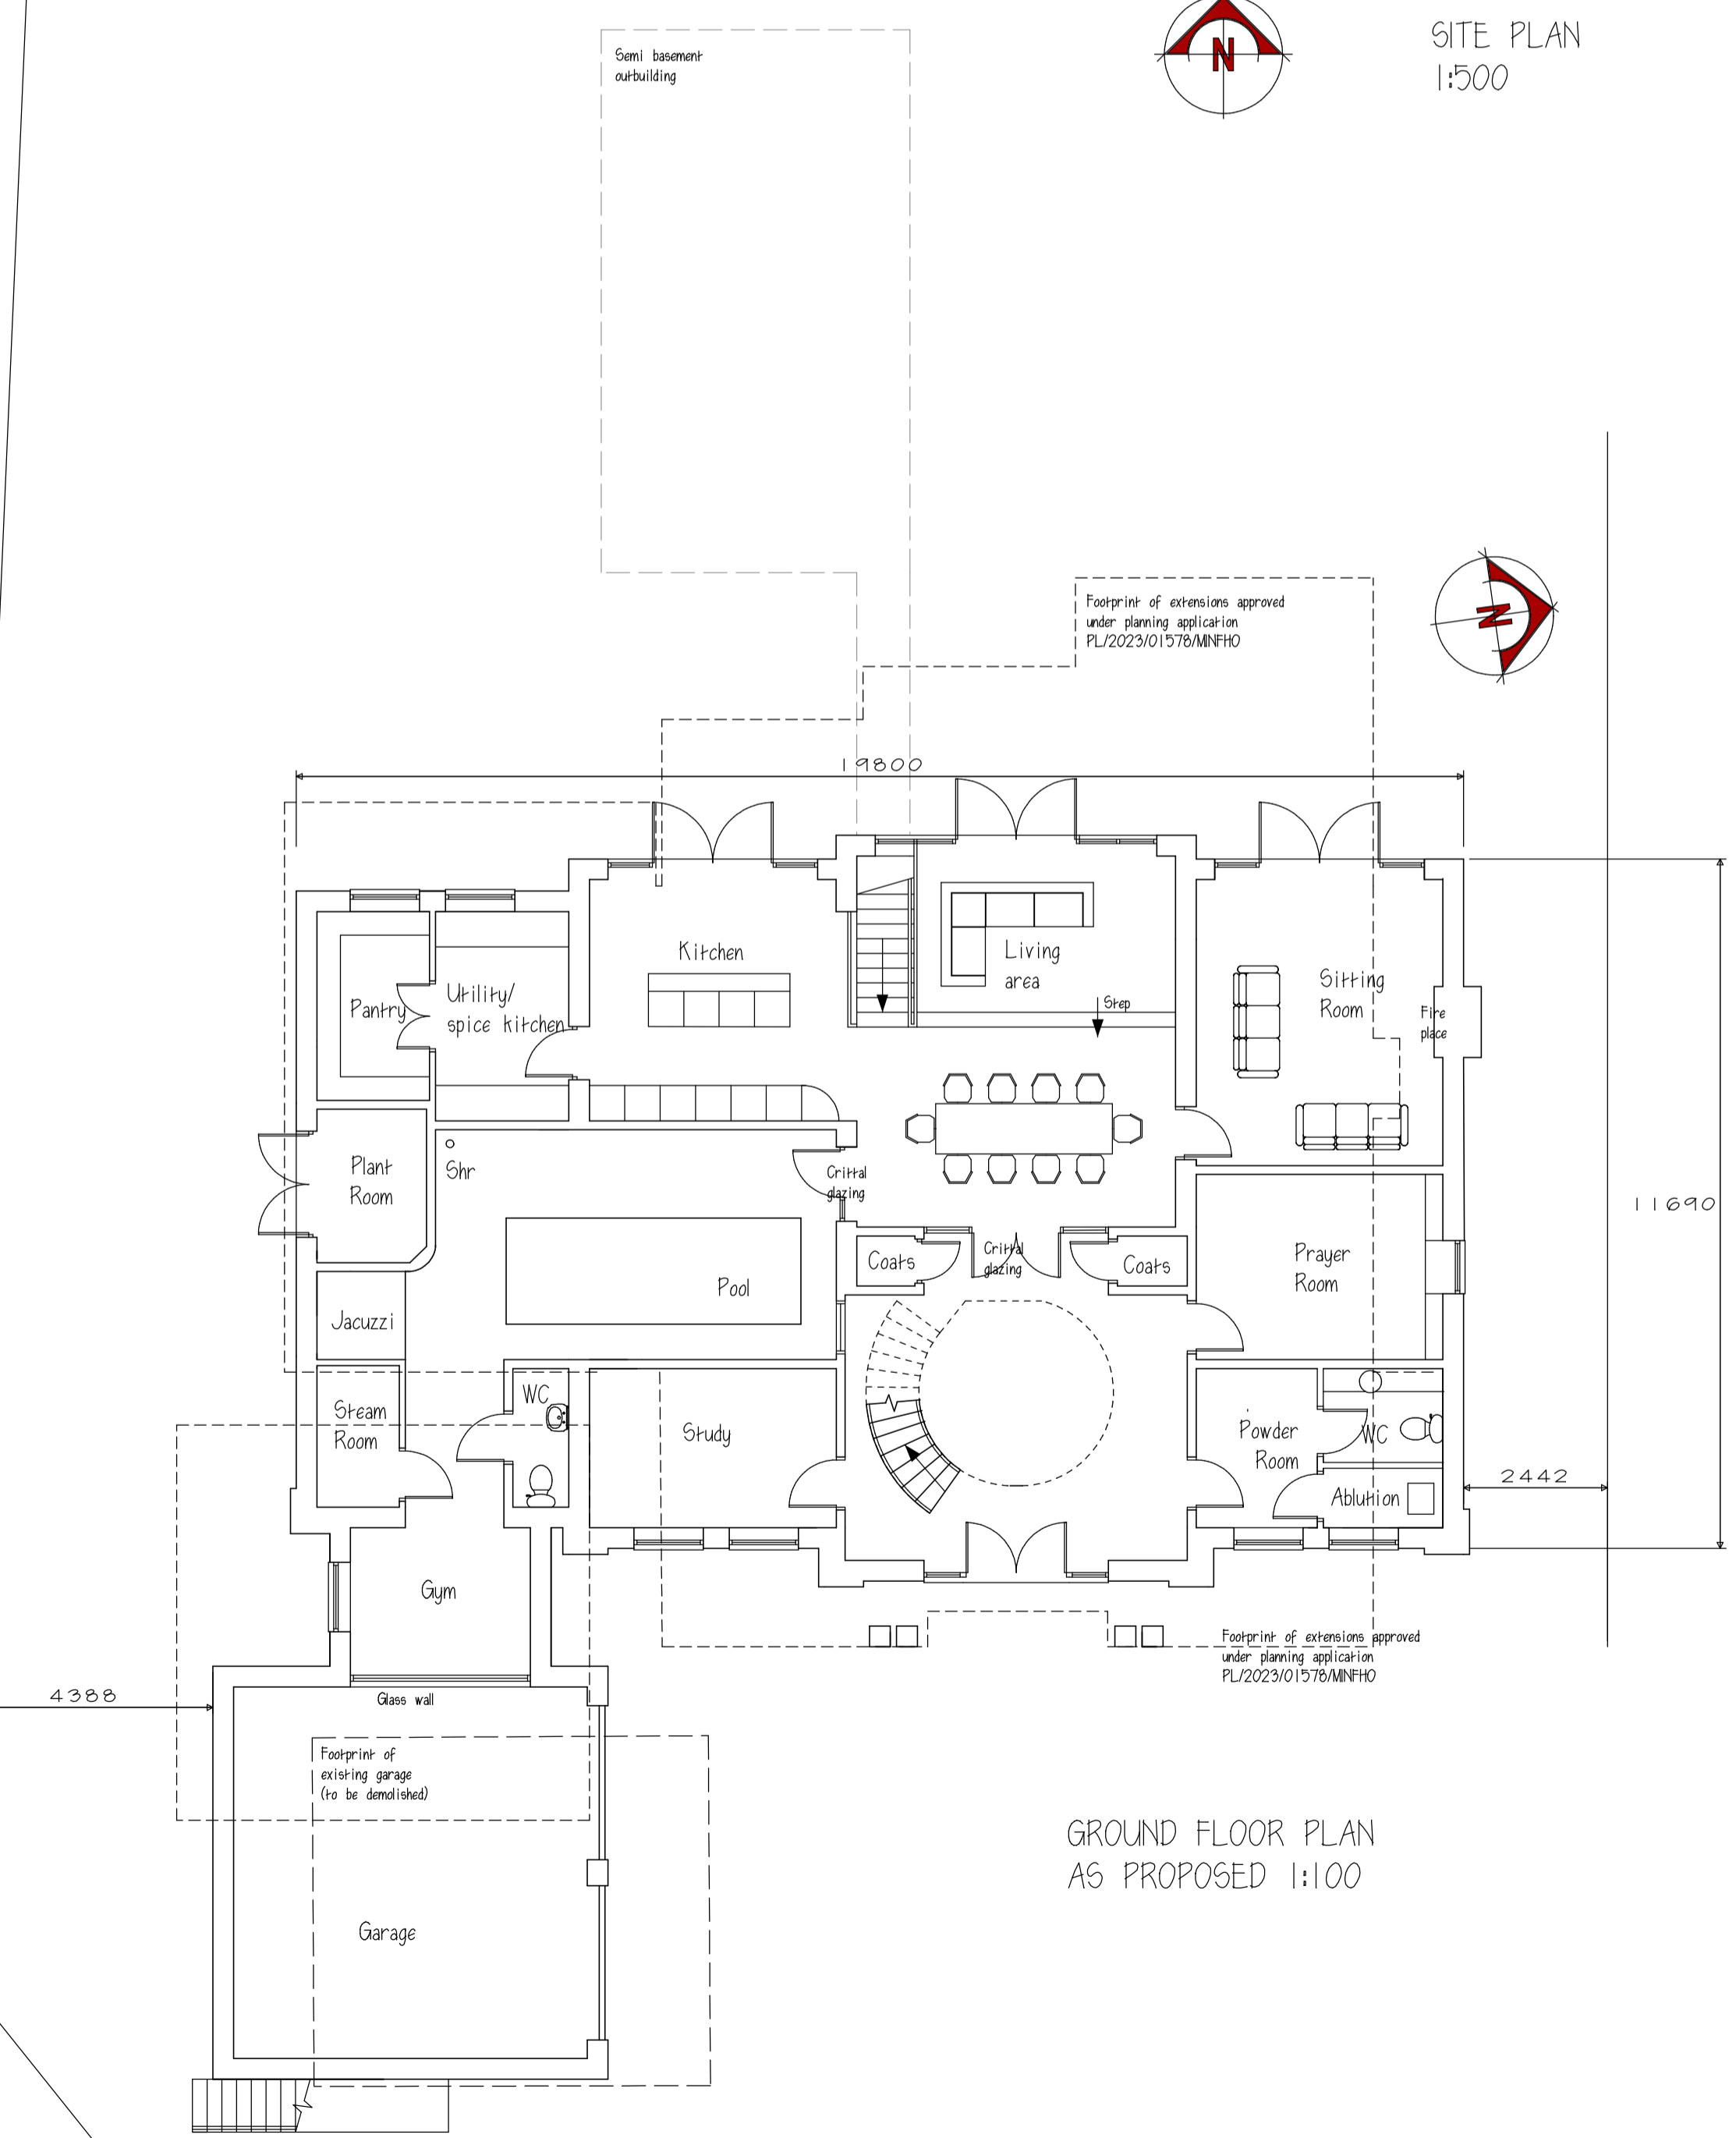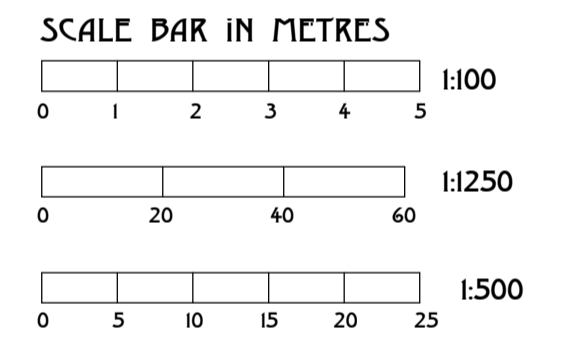

GROUND FLOOR PLAN
AS PROPOSED 1:100

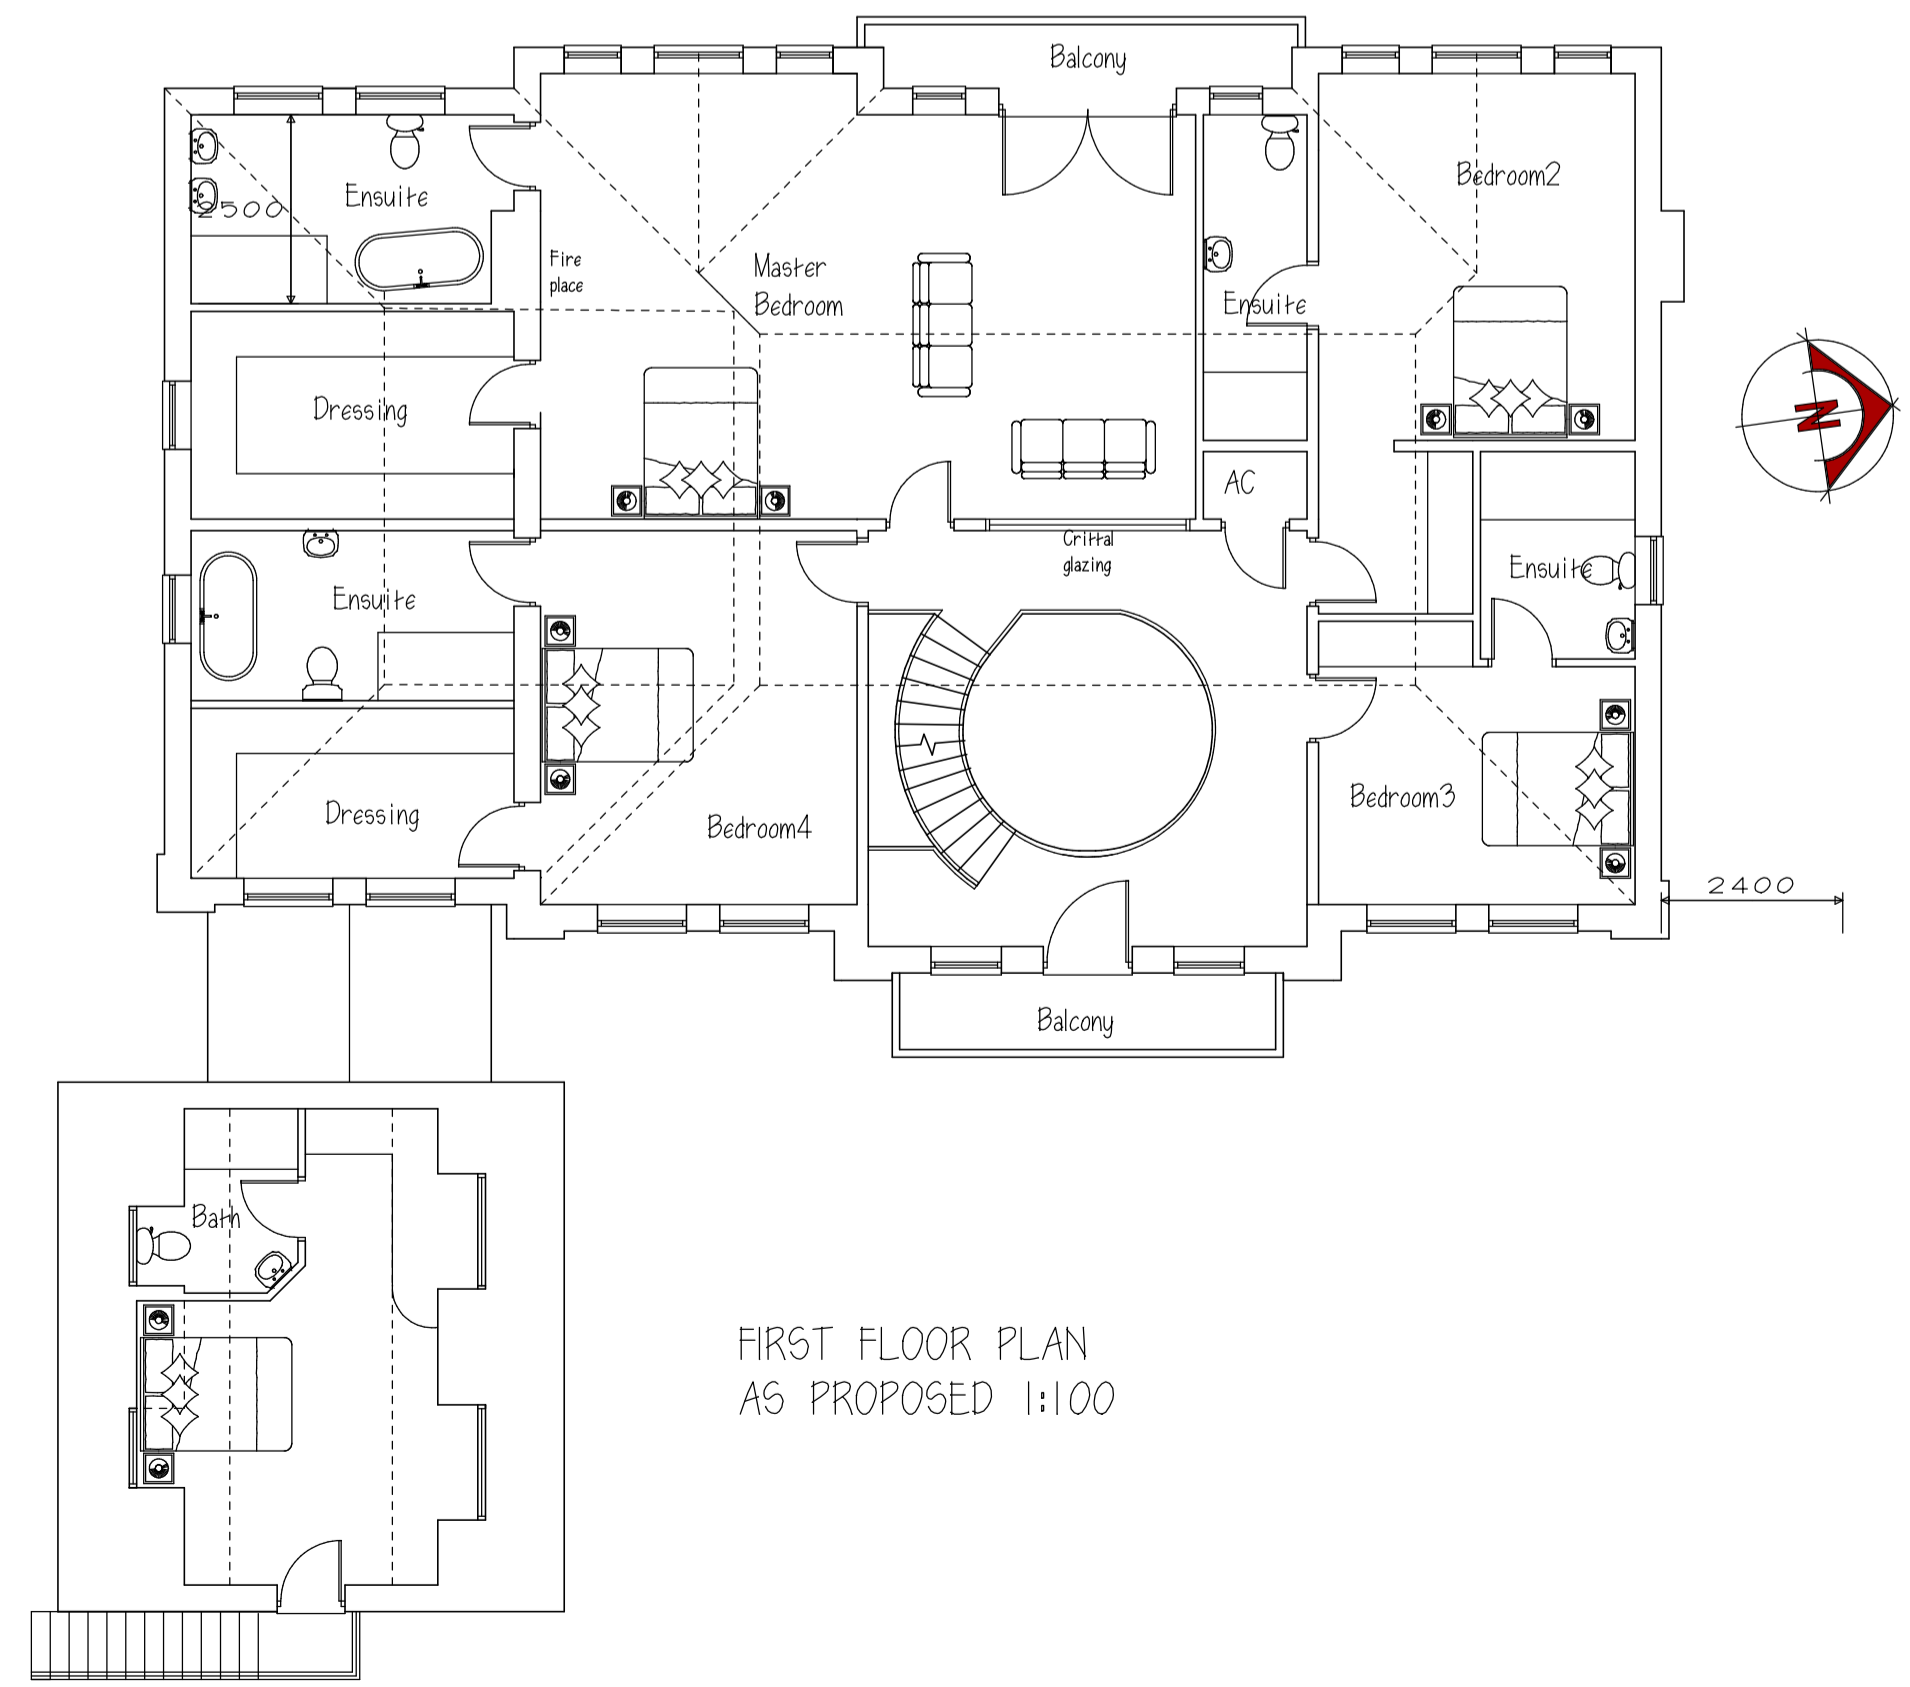

FIRST FLOOR PLAN
AS PROPOSED 1:100

B	VP	REAR WINDOWS/DORMERS AMENDED	28.11.2023				
A	VP	DESIGN AMENDED	06.11.2023				
REV	BY	CHK	DETAILS	DATE	D	M	Y

CLIENT & PROJECT
MR AND MRS AHMED
56A LADY BYRON LANE
SOLIHULL B93 9AY

CROSS + CRAIG
Architects
VINE HOUSE, STATION ROAD, DORRIDGE
SOLIHULL, WEST MIDLANDS, B93 8HP
ENQUIRIES@CROSSANDCRAIG.CO.UK
WWW.CROSSANDCRAIG.CO.UK
TEL: 01664 773927

RIBA
Chartered Practice

**NEW DWELLING
PROPOSED PLANS**

SCALE	DATE	DRAWN	VP	DRAWING STATUS
1:100@A1	AUG-2023	CHECKED	VP	<input checked="" type="checkbox"/> Preliminary <input type="checkbox"/> Planning <input type="checkbox"/> Building Regulations <input type="checkbox"/> Tender <input type="checkbox"/> Construction <input type="checkbox"/> Sketch <input type="checkbox"/> As Built
DRAWING NO.	REV			
5922/10	B			