


DO NOT SCALE OFF THIS DRAWING:
All contractors are responsible for taking and checking dimensions on site. The Architect should be notified of any variations between drawing & site conditions prior to commencement.


Trees sizes to be checked on site by contractor as sizes may change between Building Regulations Application and works commencement. All changes to be brought to Architects attention.



FRONT ELEVATION
AS EXISTING

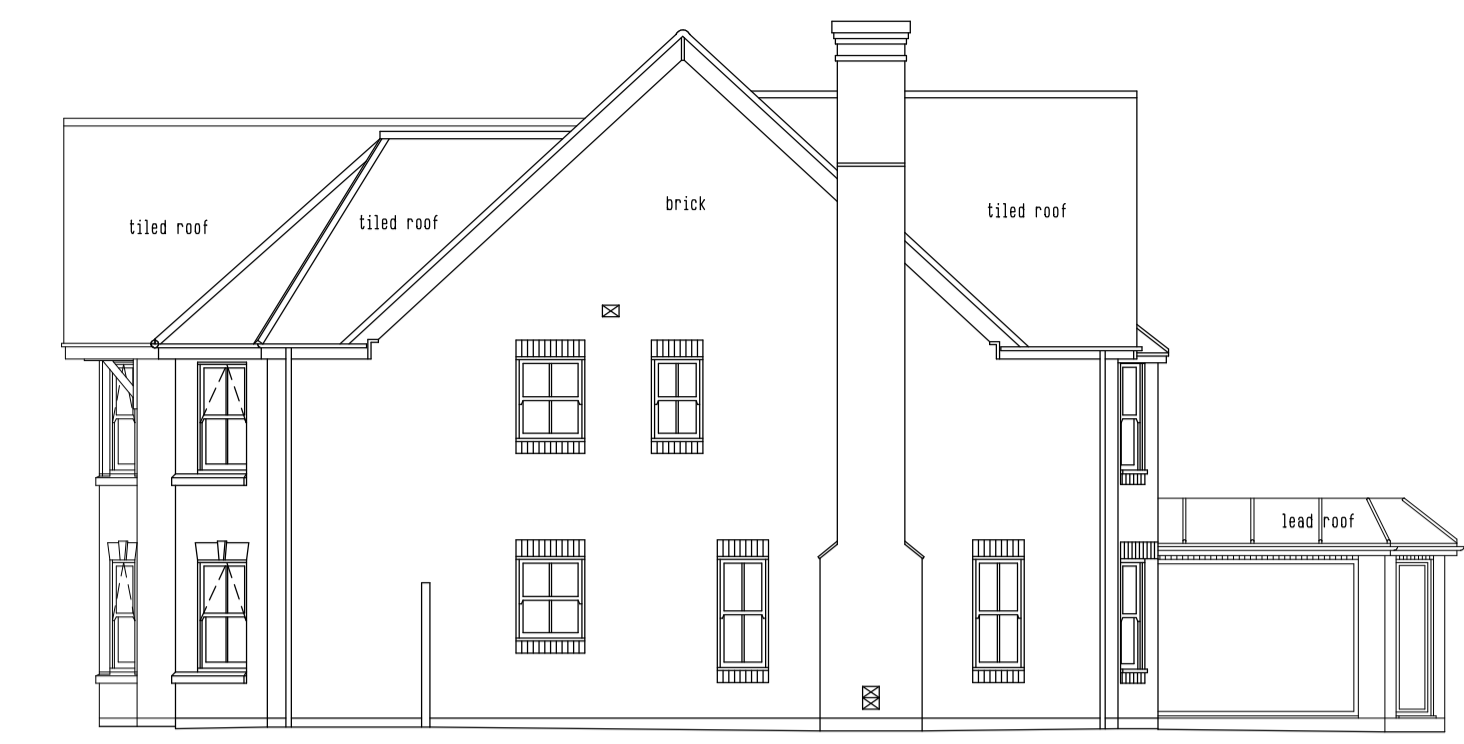

SIDE ELEVATION
AS EXISTING

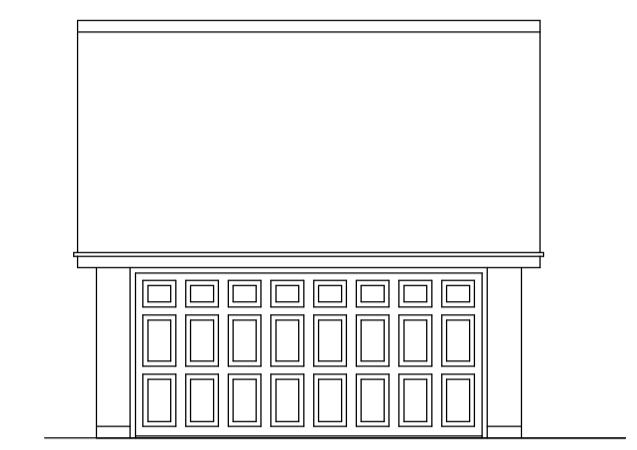

GARAGE SIDE ELEVATION
AS EXISTING




GARAGE REAR ELEVATION
AS EXISTING




REAR ELEVATION
AS EXISTING




SIDE ELEVATION
AS EXISTING

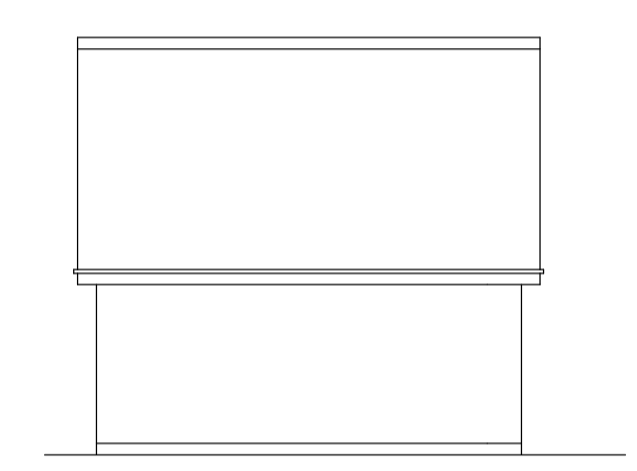


GARAGE SIDE ELEVATION
AS EXISTING

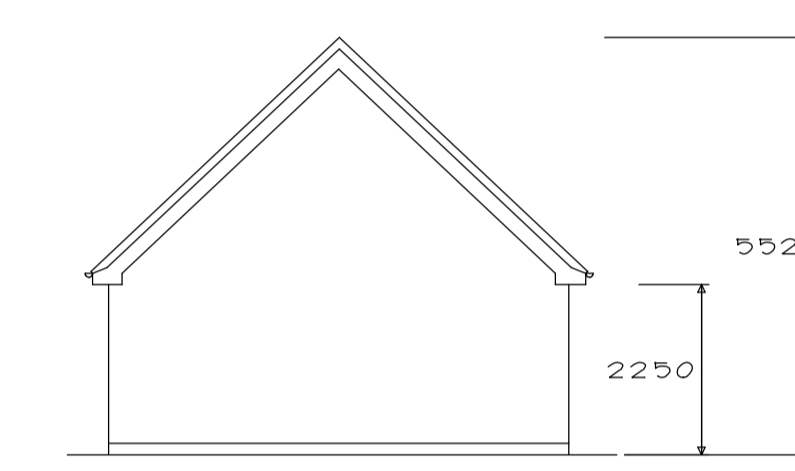

GARAGE FRONT ELEVATION
AS EXISTING

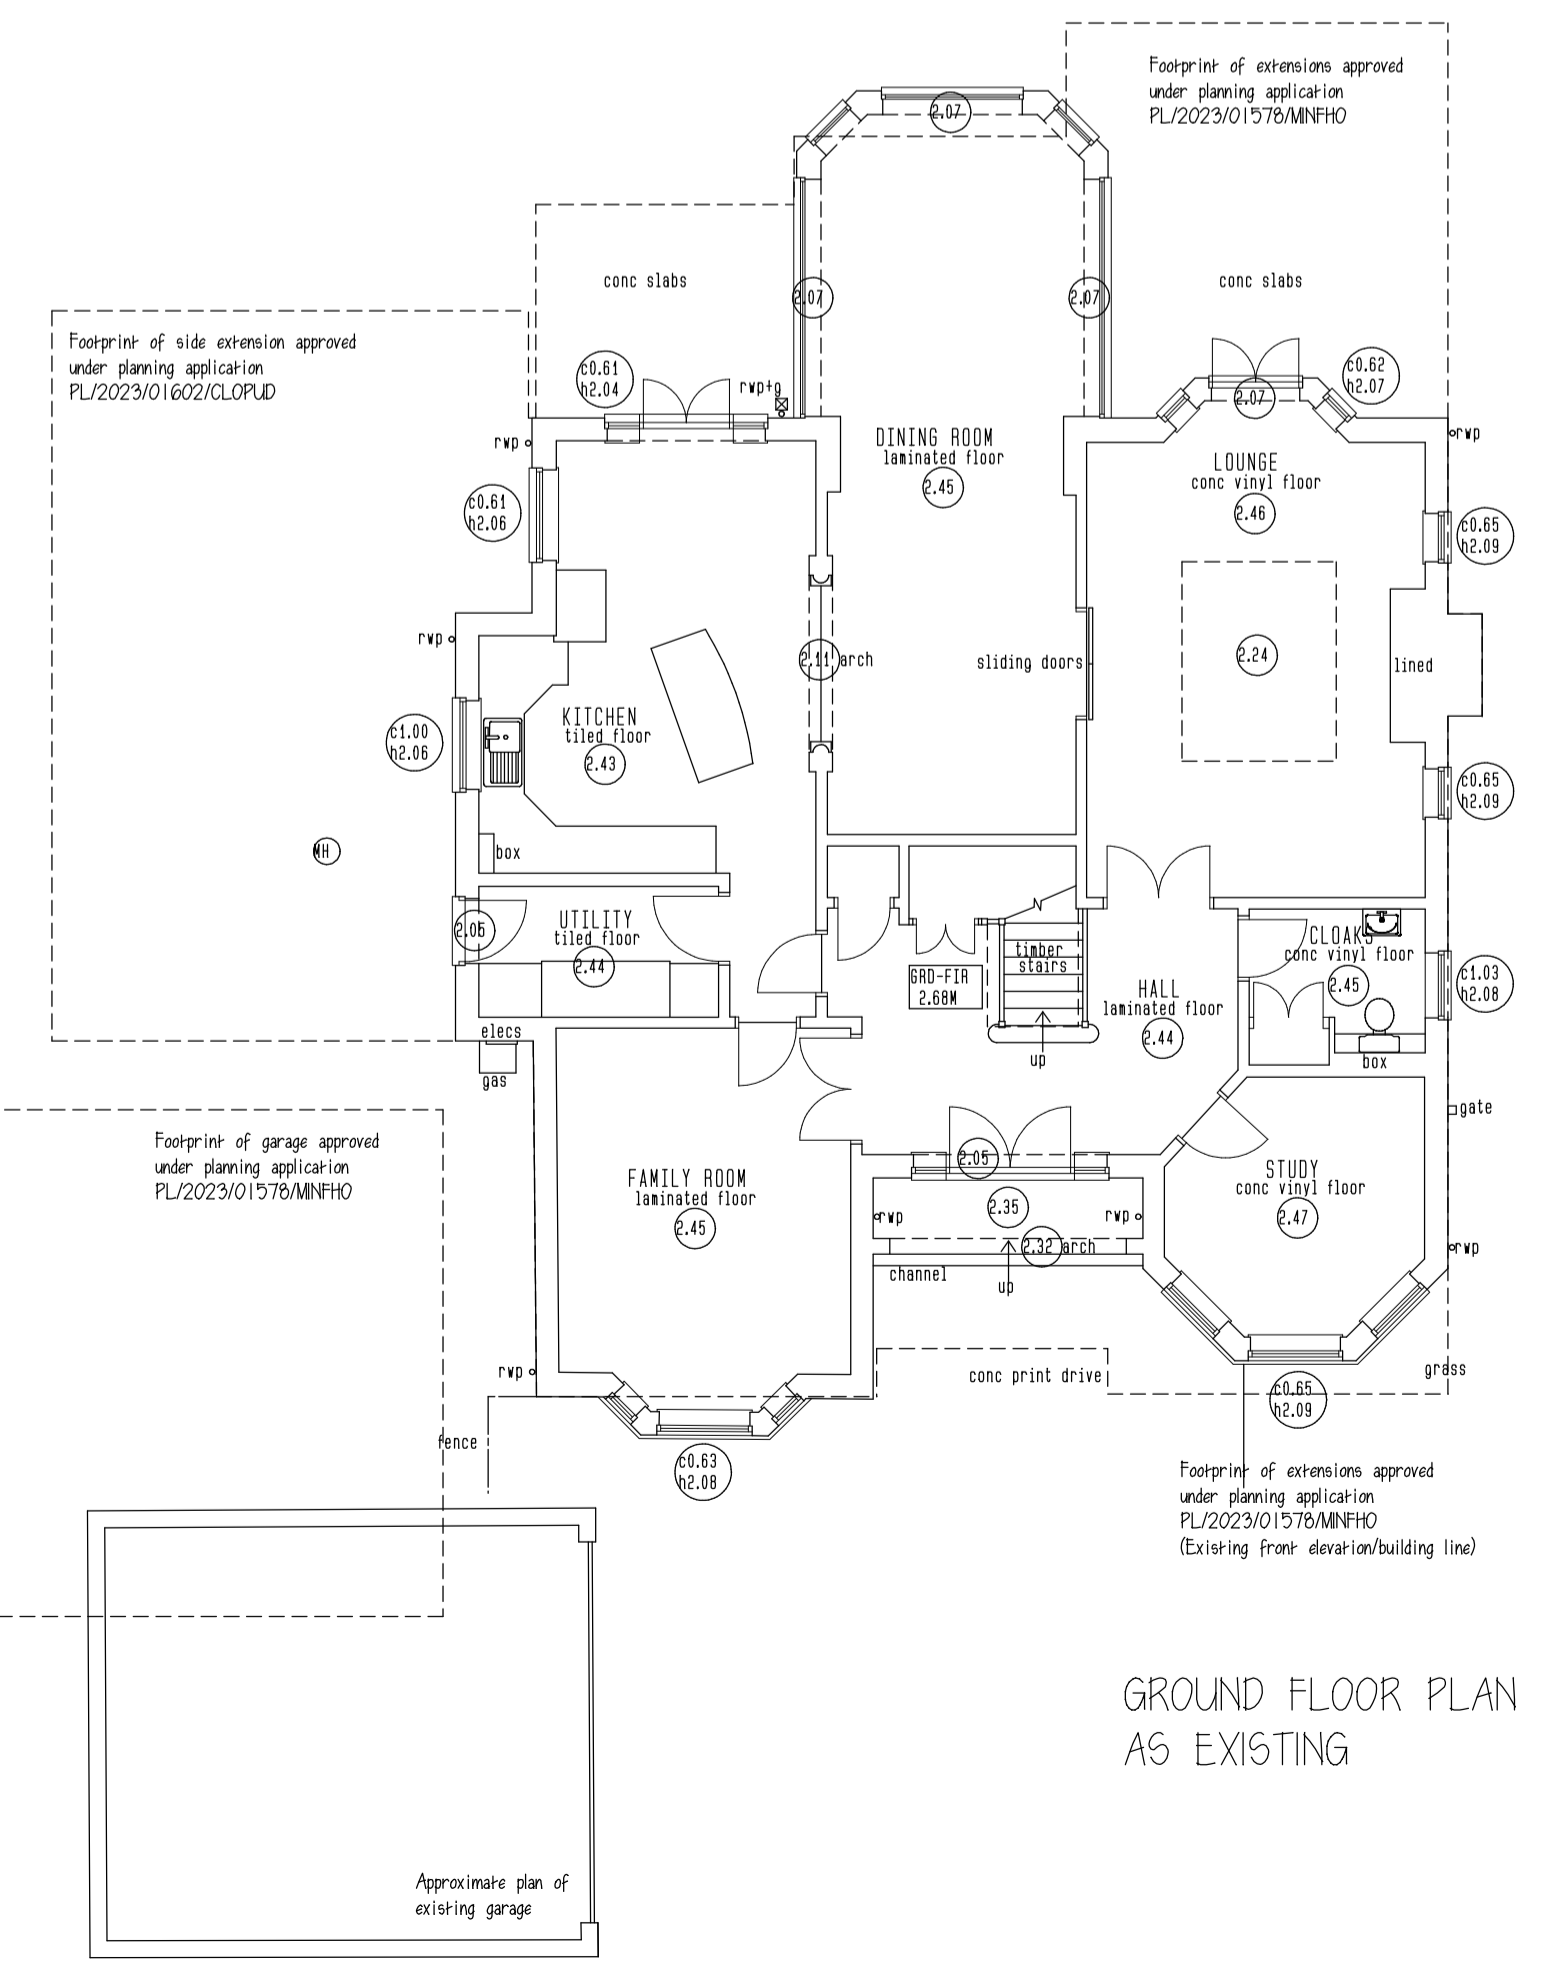

GROUND FLOOR PLAN
AS EXISTING

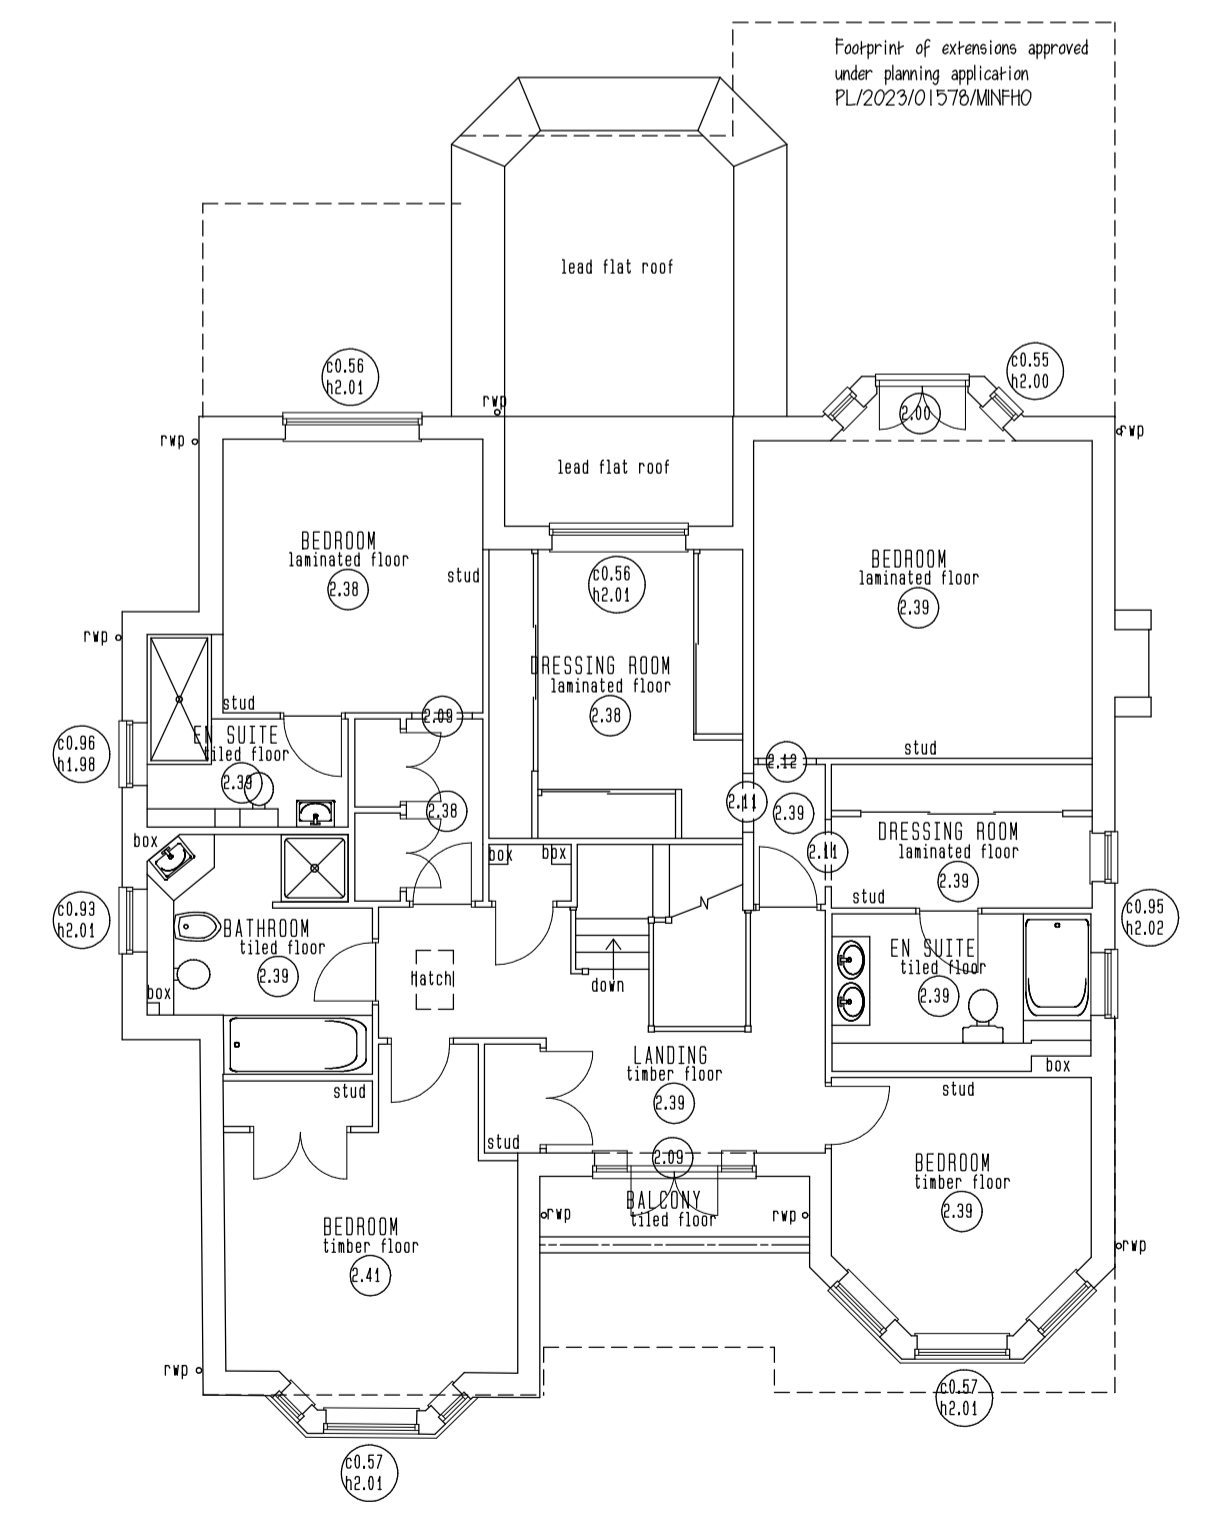

GROUND FLOOR PLAN
AS EXISTING

REV	BY	CHK	DETAILS	DATE	D	M	Y

CLIENT & PROJECT

MR AND MRS AHMED
56A LADY BYRON LANE
SOLIHULL B93 9AY

CROSS + CRAIG
Architects
VINE HOUSE, STATION ROAD, DORRIDGE
SOLIHULL, WEST MIDLANDS, B93 8TP
ENQUIRIES@CROSSANDCRAIG.CO.UK
WWW.CROSSANDCRAIG.CO.UK
TEL: 01564 773927



EXISTING PLANS AND ELEVATIONS

SCALE	DATE	DRAWN	VP	DRAWING STATUS
1:100@A1	OCT-2023	CHECKED	VP	<input type="checkbox"/> Preliminary <input type="checkbox"/> Planning <input type="checkbox"/> Building Regulations <input type="checkbox"/> Tender <input type="checkbox"/> Construction <input type="checkbox"/> Sketch <input type="checkbox"/> As Built
DRAWING NO.	REV			
5922/11	-			

