


DRAWING SCALE: 1:100



PROPOSED FRONT ELEVATION 1:100 @ A3

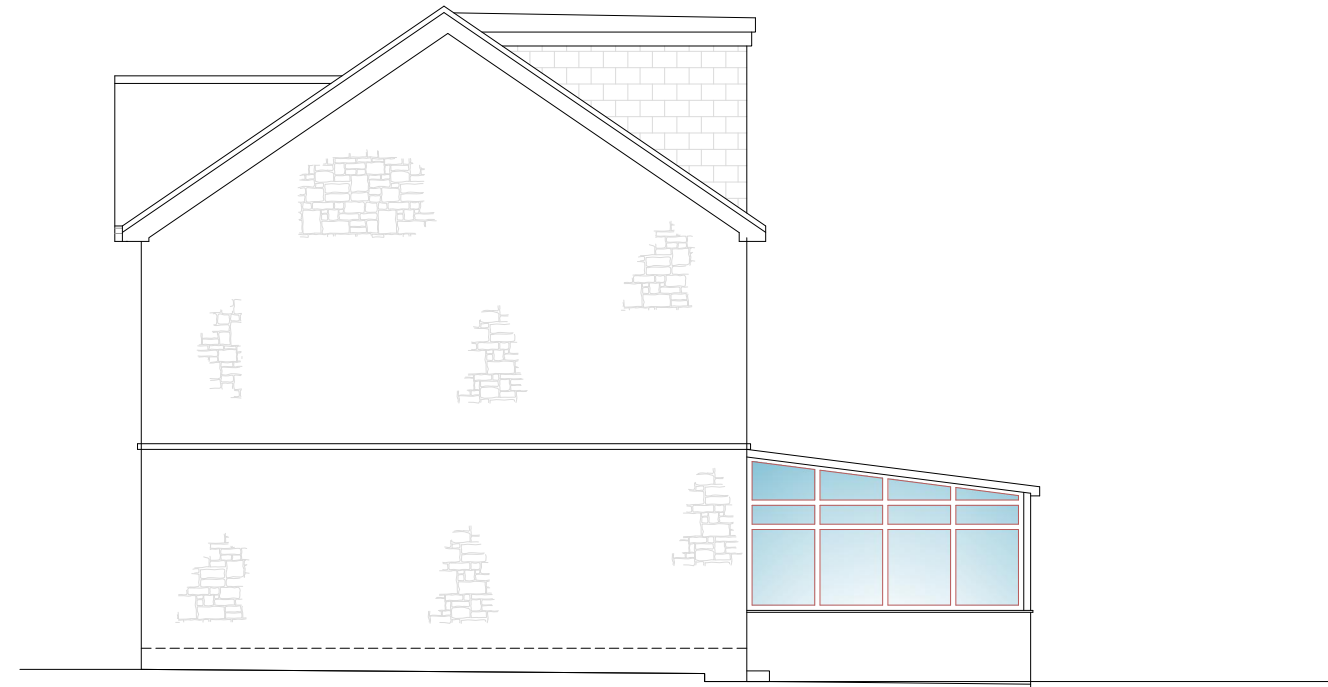


PROPOSED SIDE ELEVATION 1:100 @ A3



PROPOSED REAR ELEVATION 1:100 @ A3

ROOF TILES TO MATCH EXISTING
 SINGLE PLY FLAT ROOF - GREY
 STONE WORK TO MATCH EXISTING
 BLACK UPVC FASCIAS TO MATCH EXISTING
 BLACK UPVC RAINWATER GOODS TO MATCH EXISTING
 WHITE UPVC WINDOWS TO MATCH EXISTING
 TILE HANGING TO DORMER WALLS

- SECOND CEILING
- SECOND FLOOR
- FIRST CEILING
- FIRST FLOOR
- GROUND CEILING
- GROUND FLOOR

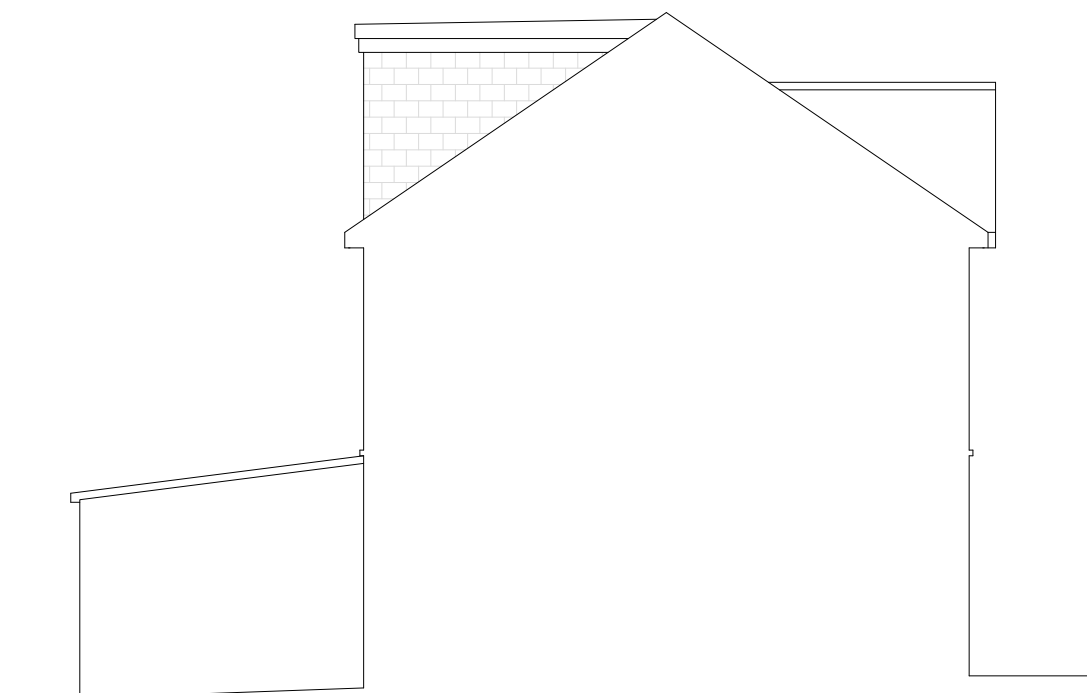

PROPOSED SIDE ELEVATION 1:100 @ A3

IF IN DOUBT - ASK

COPYRIGHT CITYSCAPE ARCHITECTURE LTD

ALL DIMENSIONS, LEVELS AND ANGLES TO BE CHECKED ON SITE BY CONTRACTOR

ALL BOUNDARIES ARE ASSUMED AND WE ACCEPT NO LIABILITY FOR BOUNDARY INACCURACY

YOU ARE REMINDED OF YOUR RESPONSIBILITIES UNDER THE 'PARTY WALL ETC. ACT. 1996 WHERE APPLICABLE

RESPONSIBILITY IS NOT ACCEPTED FOR ERRORS MADE BY OTHERS IN SCALING FROM THIS DRAWING

ALL DRAIN RUNS EXISTING AND PROPOSED ARE TO BE VERIFIED ON SITE DUE TO RESTRICTED ACCESS - ENSURE ALL CONNECTIONS MADE TO CORRECT SYSTEMS

T: 0117 900 0124

W: www.aboplans.co.uk

E: mail@aboplans.co.uk

CLIENT: KABASHI

SITE:

116 MOUNT HILL ROAD, BRISTOL, BS15 8QR

SCHEME:

LOFT CONVERSION

TO BE READ IN CONJUNCTION WITH: Z-805-S001&2

DRAWING NUMBER: Z-805-D109

REVISION:



DATE: 30TH NOVEMBER 2023

CITYSCAPE
 ARCHITECTURE