


PROPOSED ELEVATION 1 WITH ELEVATION 6 SHOWN OBIQUELY – FRONT ELEVATION

Proposed Elevations


Scale: 1:100

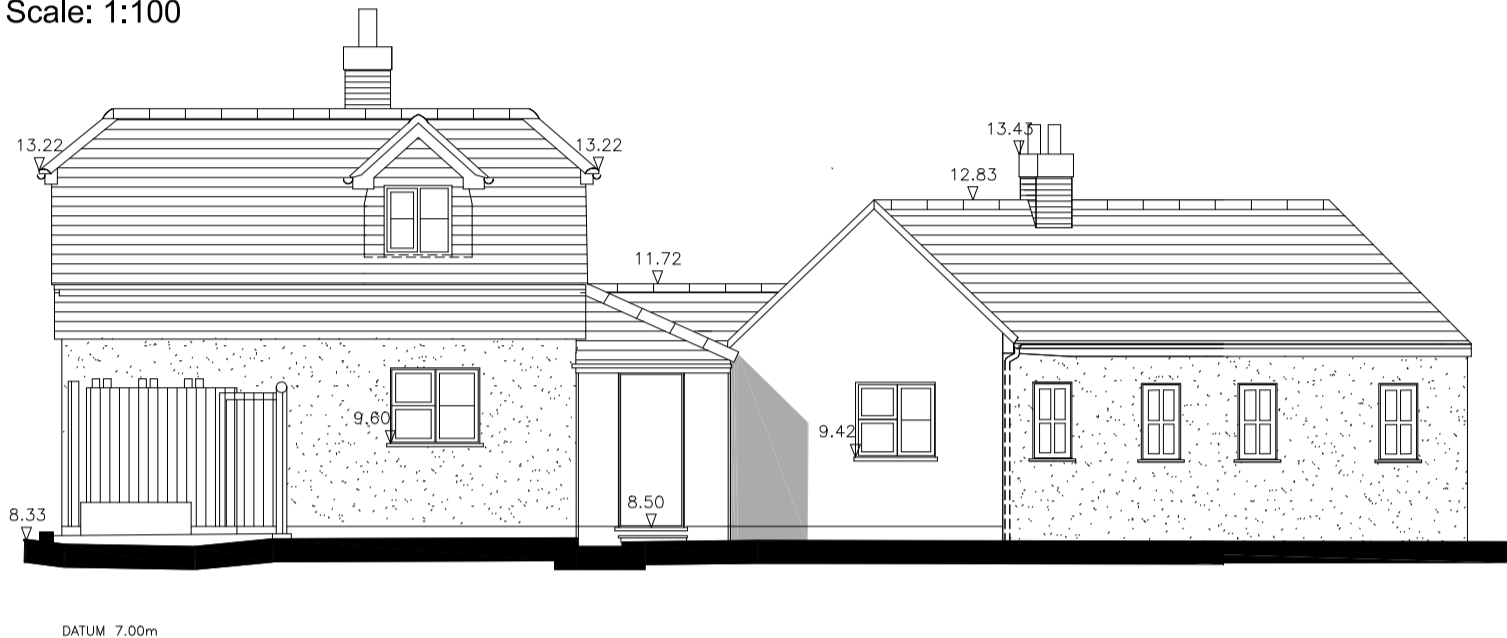

EXISTING ELEVATION 1 WITH ELEVATION 6 SHOWN OBIQUELY – FRONT ELEVATION

Existing Elevations

Scale: 1:100

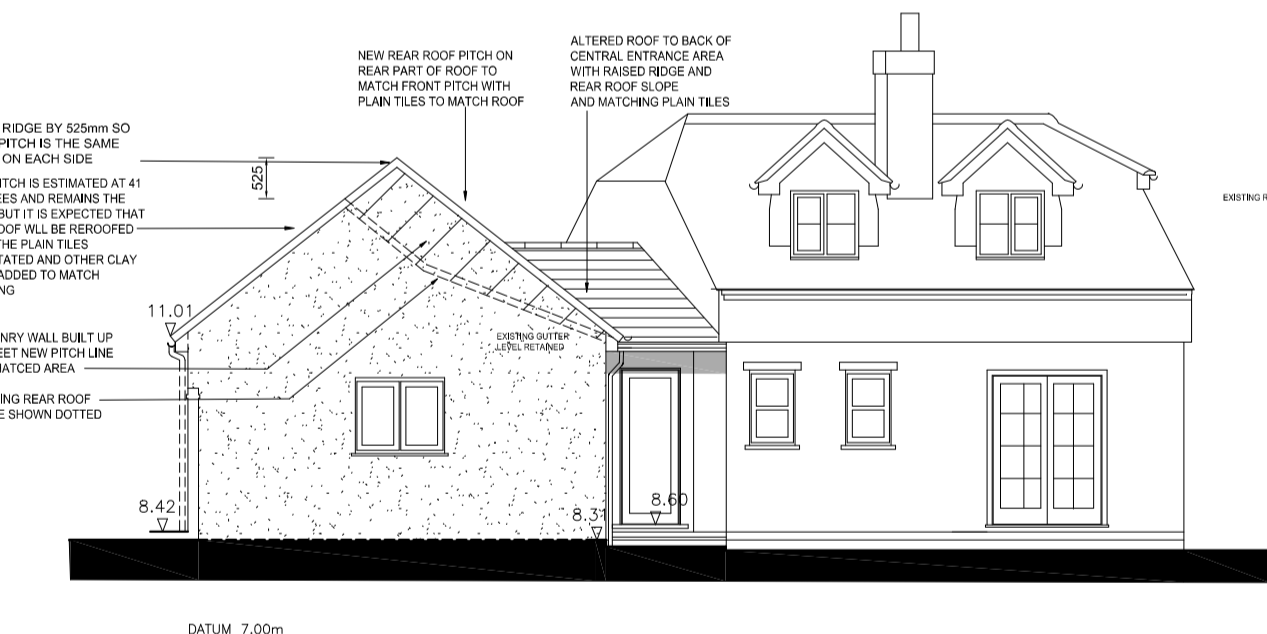

PROPOSED ELEVATION 5 WITH ELEVATION 3 BEYOND SHOWN OBIQUELY SIDE ELEVATION

Proposed Elevations

Scale: 1:100




EXISTING ELEVATION 5 WITH ELEVATION 3 BEYOND SHOWN OBIQUELY SIDE ELEVATION

Existing Elevations


Scale: 1:100




THESE TWO ROOF SLOPES WILL BE REMOVED AND A NEW REAR ROOF IS PROPOSED TO MATCH THE FRONT PITCH OF 42 DEGREES WITH A RAISED RIDGE

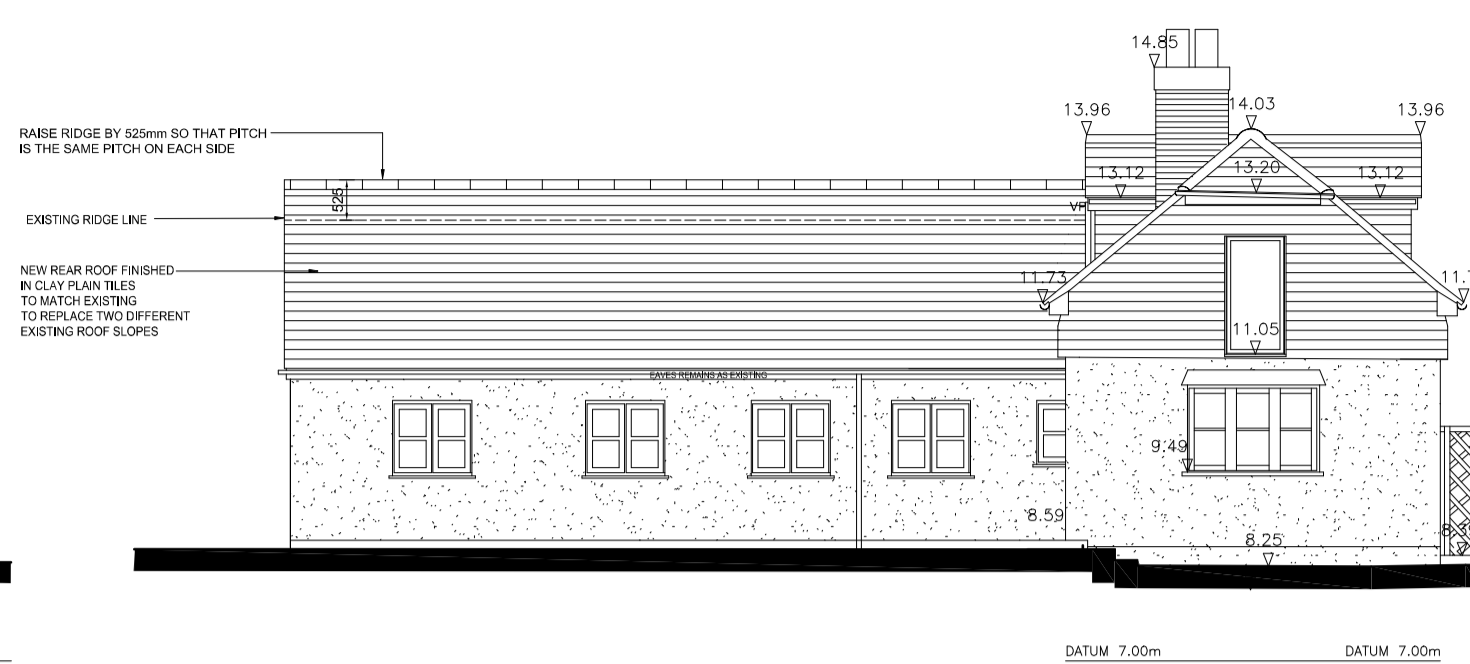


PROPOSED ELEVATION 4 REAR ELEVATION

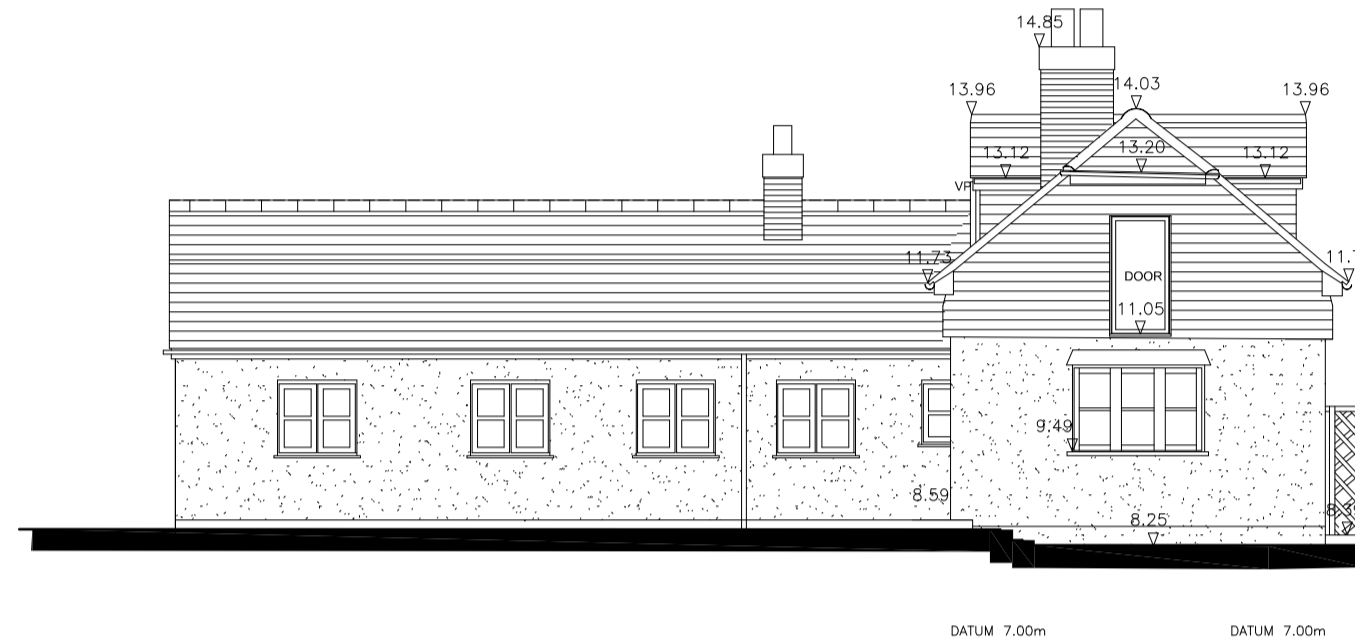


EXISTING ELEVATION 2 WITH ELEVATION 4 SHOWN OBIQUELY – REAR ELEVATION

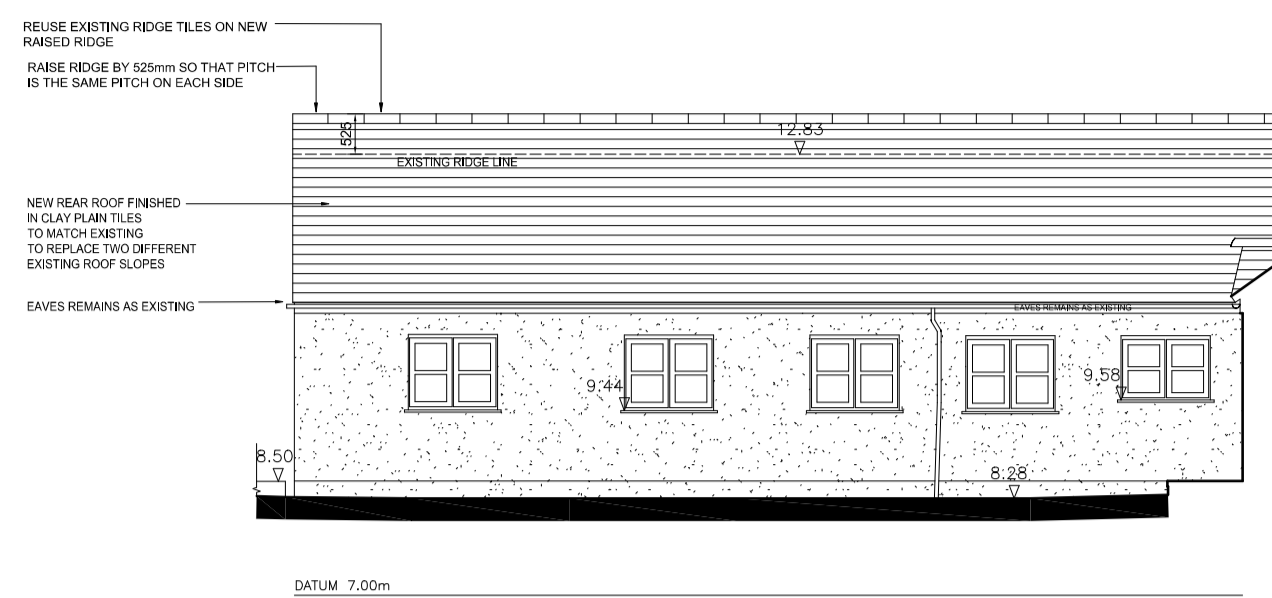


PROPOSED ELEVATION 4 REAR ELEVATION

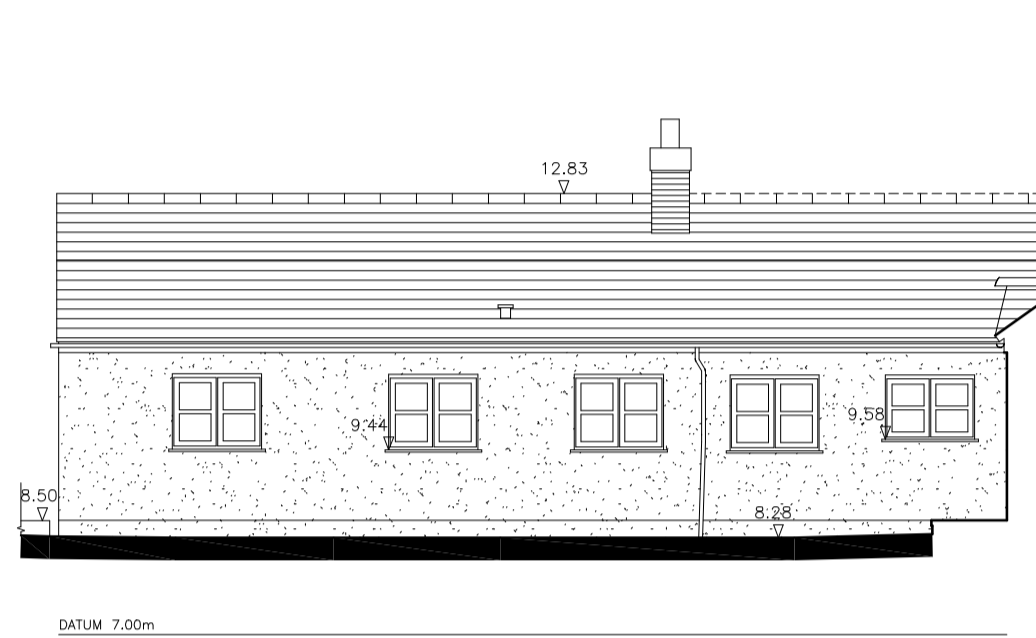


EXISTING ELEVATION 4 REAR ELEVATION

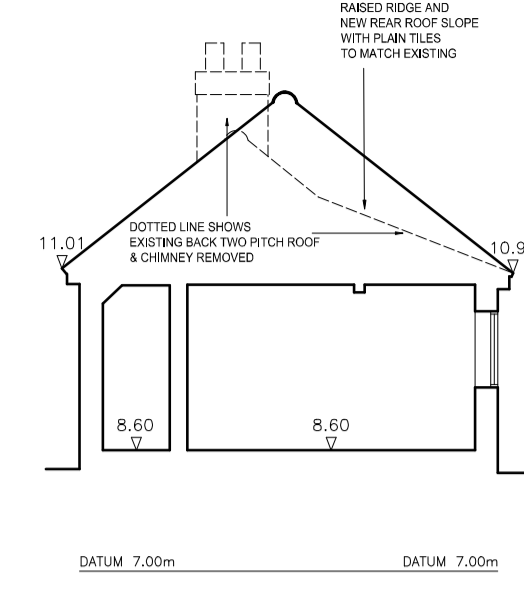


PROPOSED SECTION A SHOWING PITCH BOTH SIDES THE SA AND HIGHER RIDGE

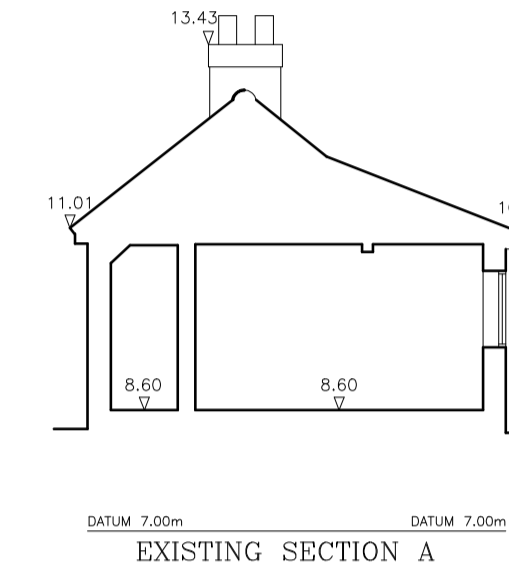


EXISTING SECTION A

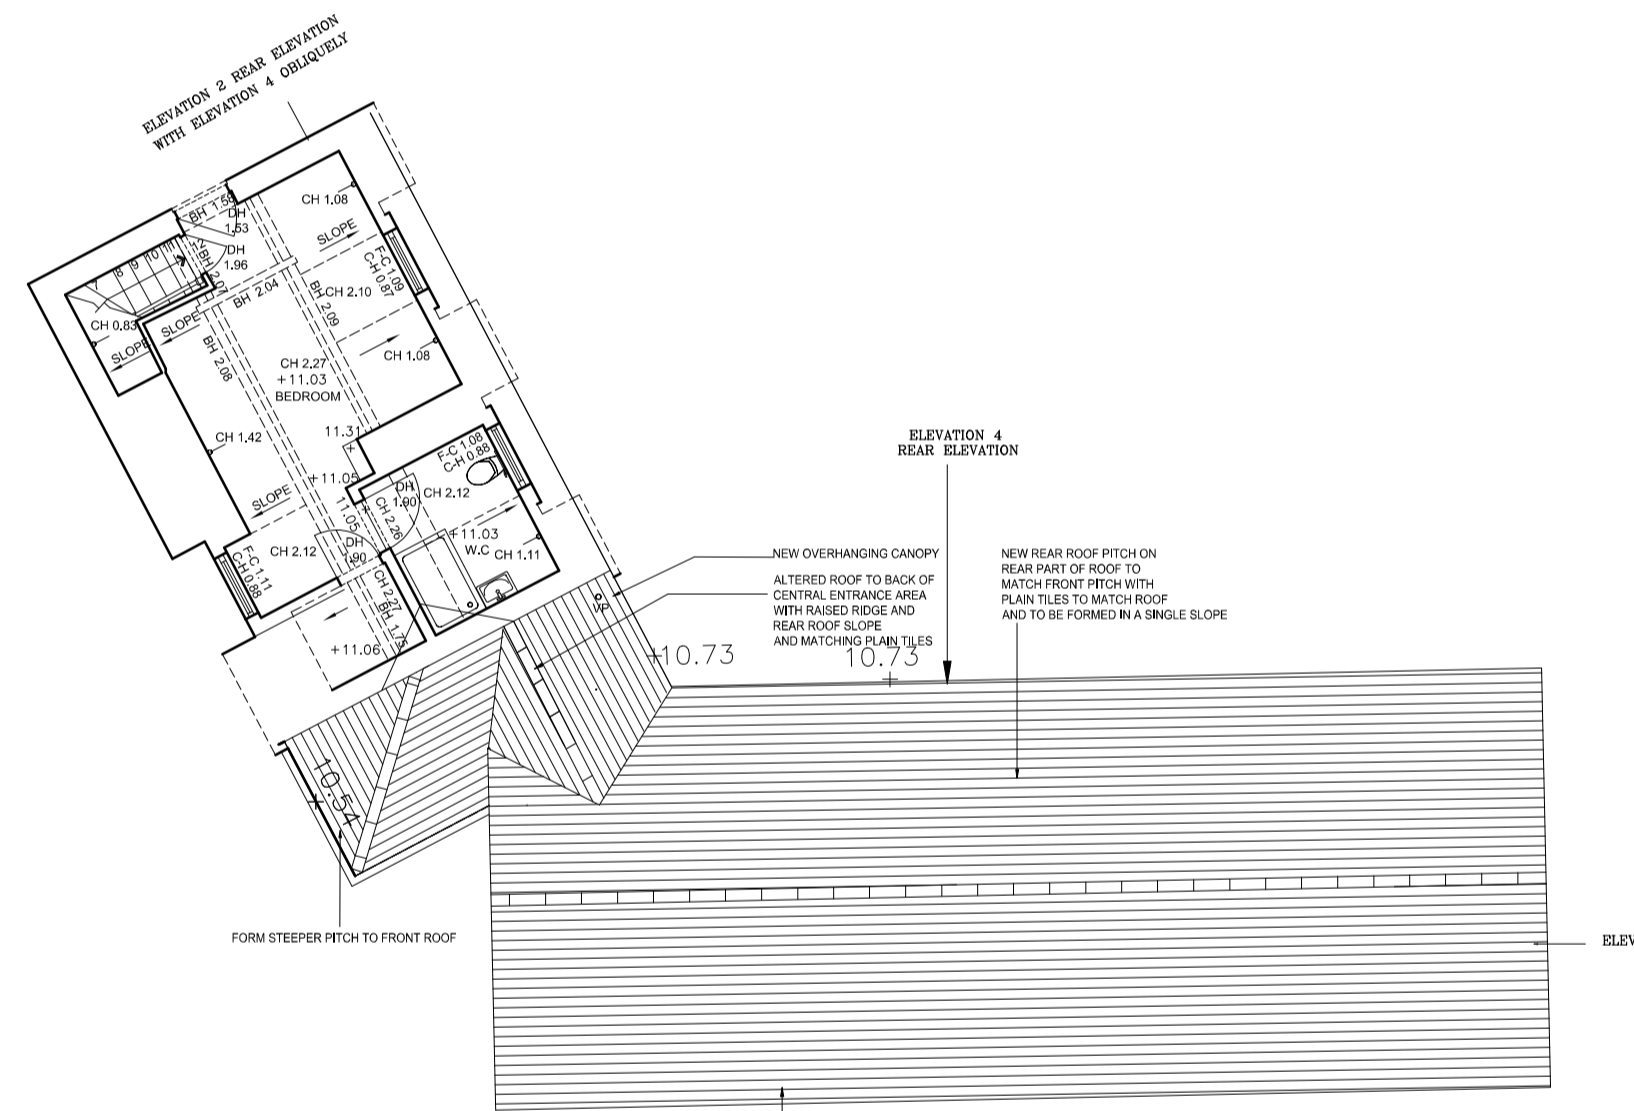

PROPOSED FIRST FLOOR

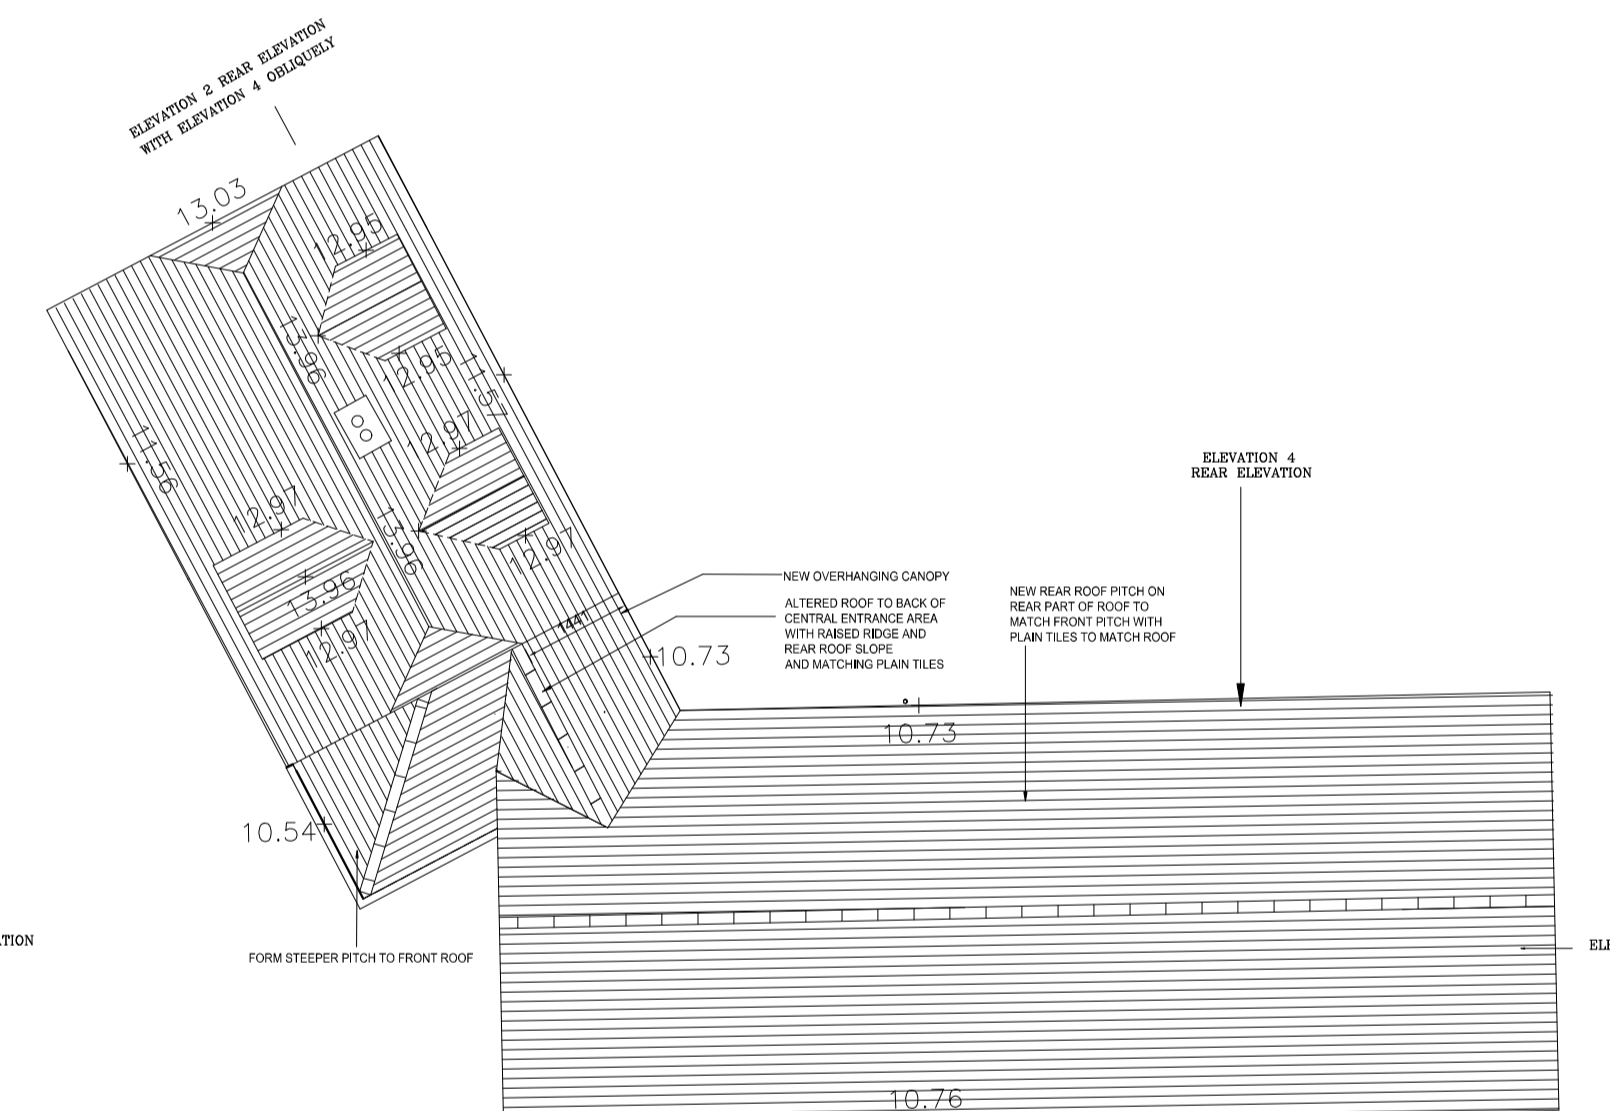

PROPOSED ROOF PLAN

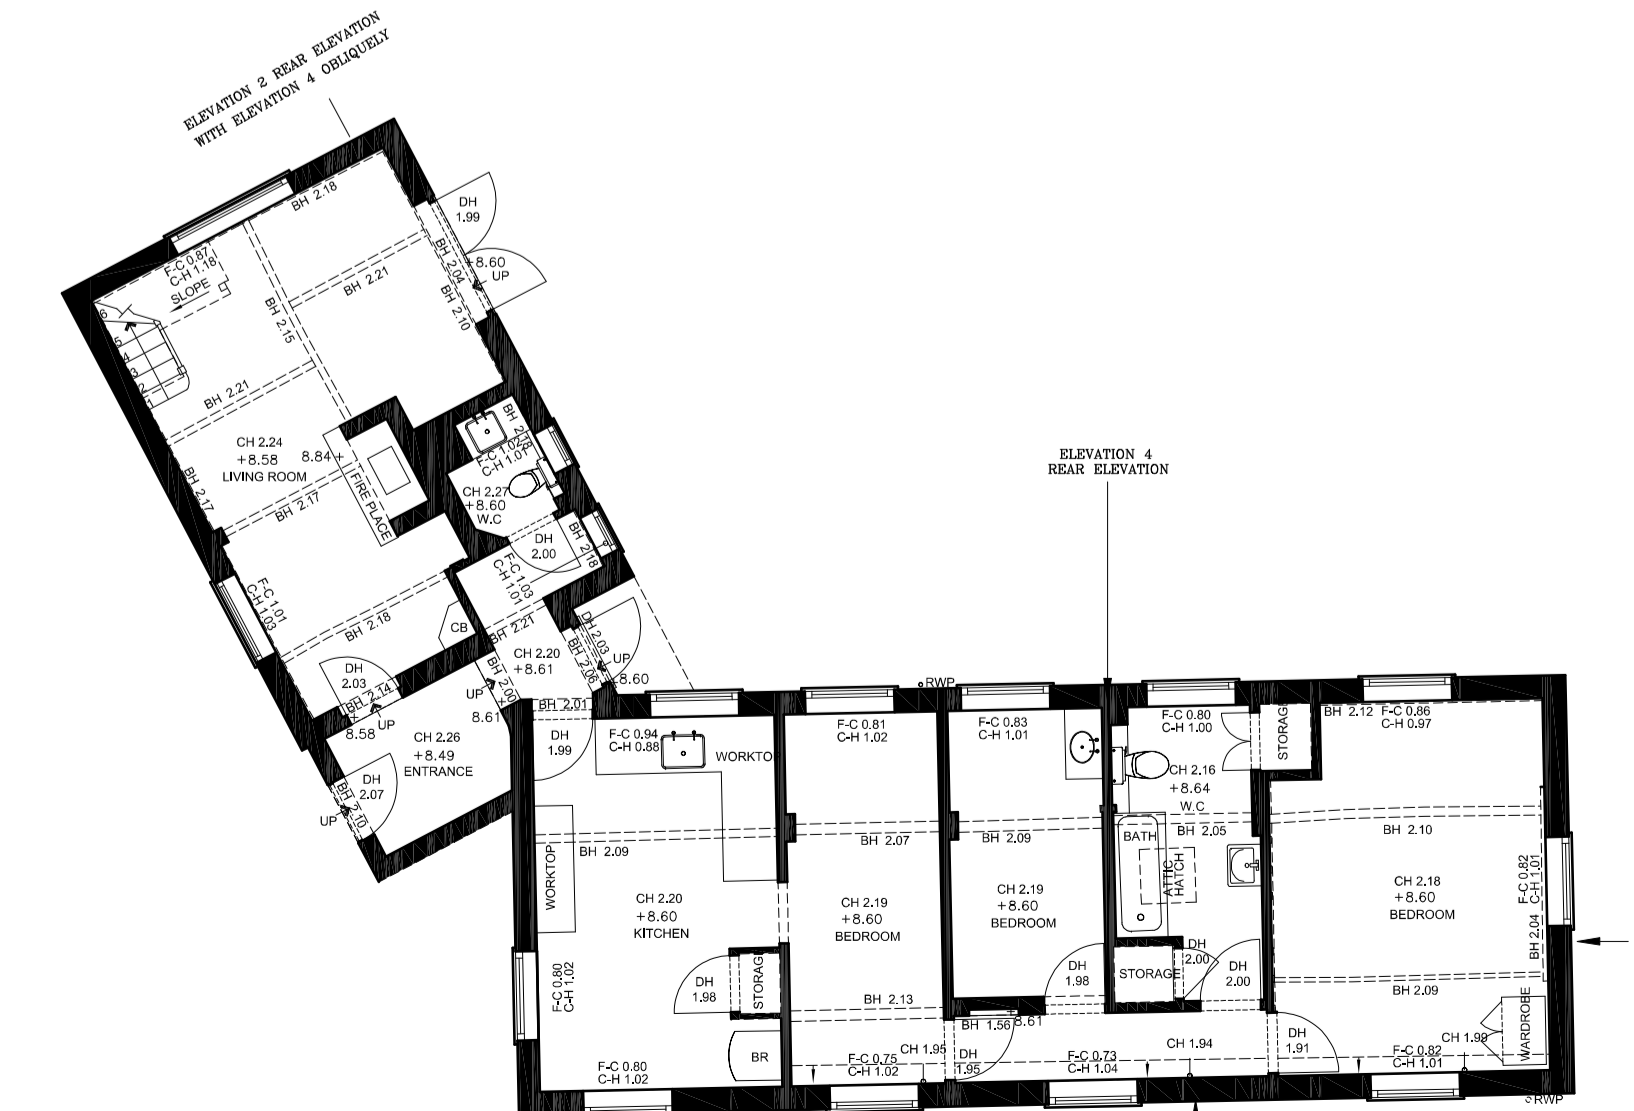

PROPOSED GROUND FLOOR

Proposed first floor and roof plan (ground floor has no change) Scale: 1:100

- This drawing is not to be scaled.
- Contractors must check all dimensions on site, Architect to be notified of any discrepancies in figured dimensions.
- No part of this drawing should be reproduced in any manner without written permission of MP Architects LLP except for the use it was created for.

Rev.	Drawn	Description	Date
J	KM	ADJUSTED TO VALIDATE APPLICATION	07 09 23
H	KM	ADJUSTED TO CLIENTS COMMENTS	07 09 23
G	KM	ADJUSTED TO CLIENTS COMMENTS	31 08 23
F	KM	ADJUSTED TO CLIENTS COMMENTS	24 08 23
E	KM	ADJUSTED TO CLIENTS COMMENTS	15 08 23
D	KM	ADJUSTED CENTRAL ROOF WITH NEW DIRECTION OF PITCH	26 07 23
C	KM	ADJUSTED CENTRAL ROOF	17 07 23
A	KM	UPDATED TO MATCH ADJUSTED SURVEY AROUND PORCH AND TO REMOVE CHIMNEY	12 07 23

MP CHARTERED ARCHITECTS
Architects and Designers

Great Bannons, Bannons Lane, Ongar, Essex, CM5 9AR

T: 01277 364979 E: info@mparchitects.co.uk
W: www.mparchiteredarchitects.co.uk

Status			
FOR PLANNING			
Project			
Rumplestiltskin Cottage Mill Green Road Mill Green CM4 0PT			
Drawing			
Existing and Proposed Elevations Proposed Section AA and plans			
Scale	1:100 @ A1	Date	June 2023
Drawn by	KM	Project no.	2944
Checked by	.	Drawing no.	03
		Revision	J