

This drawing is **ONLY** intended to be used for the purpose stated and forms part of a series that is to be read in conjunction with details and specifications and where necessary other consultants information.

Deviating from these drawings without consultation and/or agreement with the employer is unacceptable. This drawing is indicative and exact dimensions should be checked and confirmed on site by the nominated contractor or competent person's prior to commencement of demolition or building works, ordering of materials or setting out. Any discrepancies should be reported in advance and in writing to Studio SDA. Where in doubt **ASK**, and do not proceed with the works in the event of a drawing discrepancy.

Do not scale from this drawing - only work from written and checked dimensions.

For all structural aspects please refer to the client appointed Structural Engineers project information and cross reference all drawings, details and calculations with the architectural drawing prior to commencement of any works.

This drawing is the property of Studio SDA and copyright reserved by them. This drawing is not to be used, copied or disclosed by or to any unauthorised persons without prior written authorisation consent from Studio SDA.

Studio SDA is a trading name of Style Design and Architecture Ltd and holds no responsibility or liability for any works carried out on site.

Status:
FULL PLANNING APPLICATION

Project Information:
 Client: Mr & Mrs Mason
 Project Title: Stegool Stud
 Project Address: Liptrot Farm, Rawlinson Lane, Heath Charnock, Chorley, PR7 4DJ
 Project Stage: RIBA Stage 3: Spatial Coordination
 Date of Drawing: 26/09/23


Drawing Information:
 Original Author: DC
 Checked by: SLP
 Drawing Sheet Size: A1 (594 x 841mm)
 Drawing Scale: 1:500
 Site Area Hectare: 0.18
 Extension Area CIL (m²):
 Drawing Title:

Site Plan as 'Existing'

Project Number:	Drawing Number:	Revision:
387	2-01-PP	A

Drawing Registry

Rev.	Date	Description	Author	Checked
A	23/10/23	Red line amended.	SH	DC

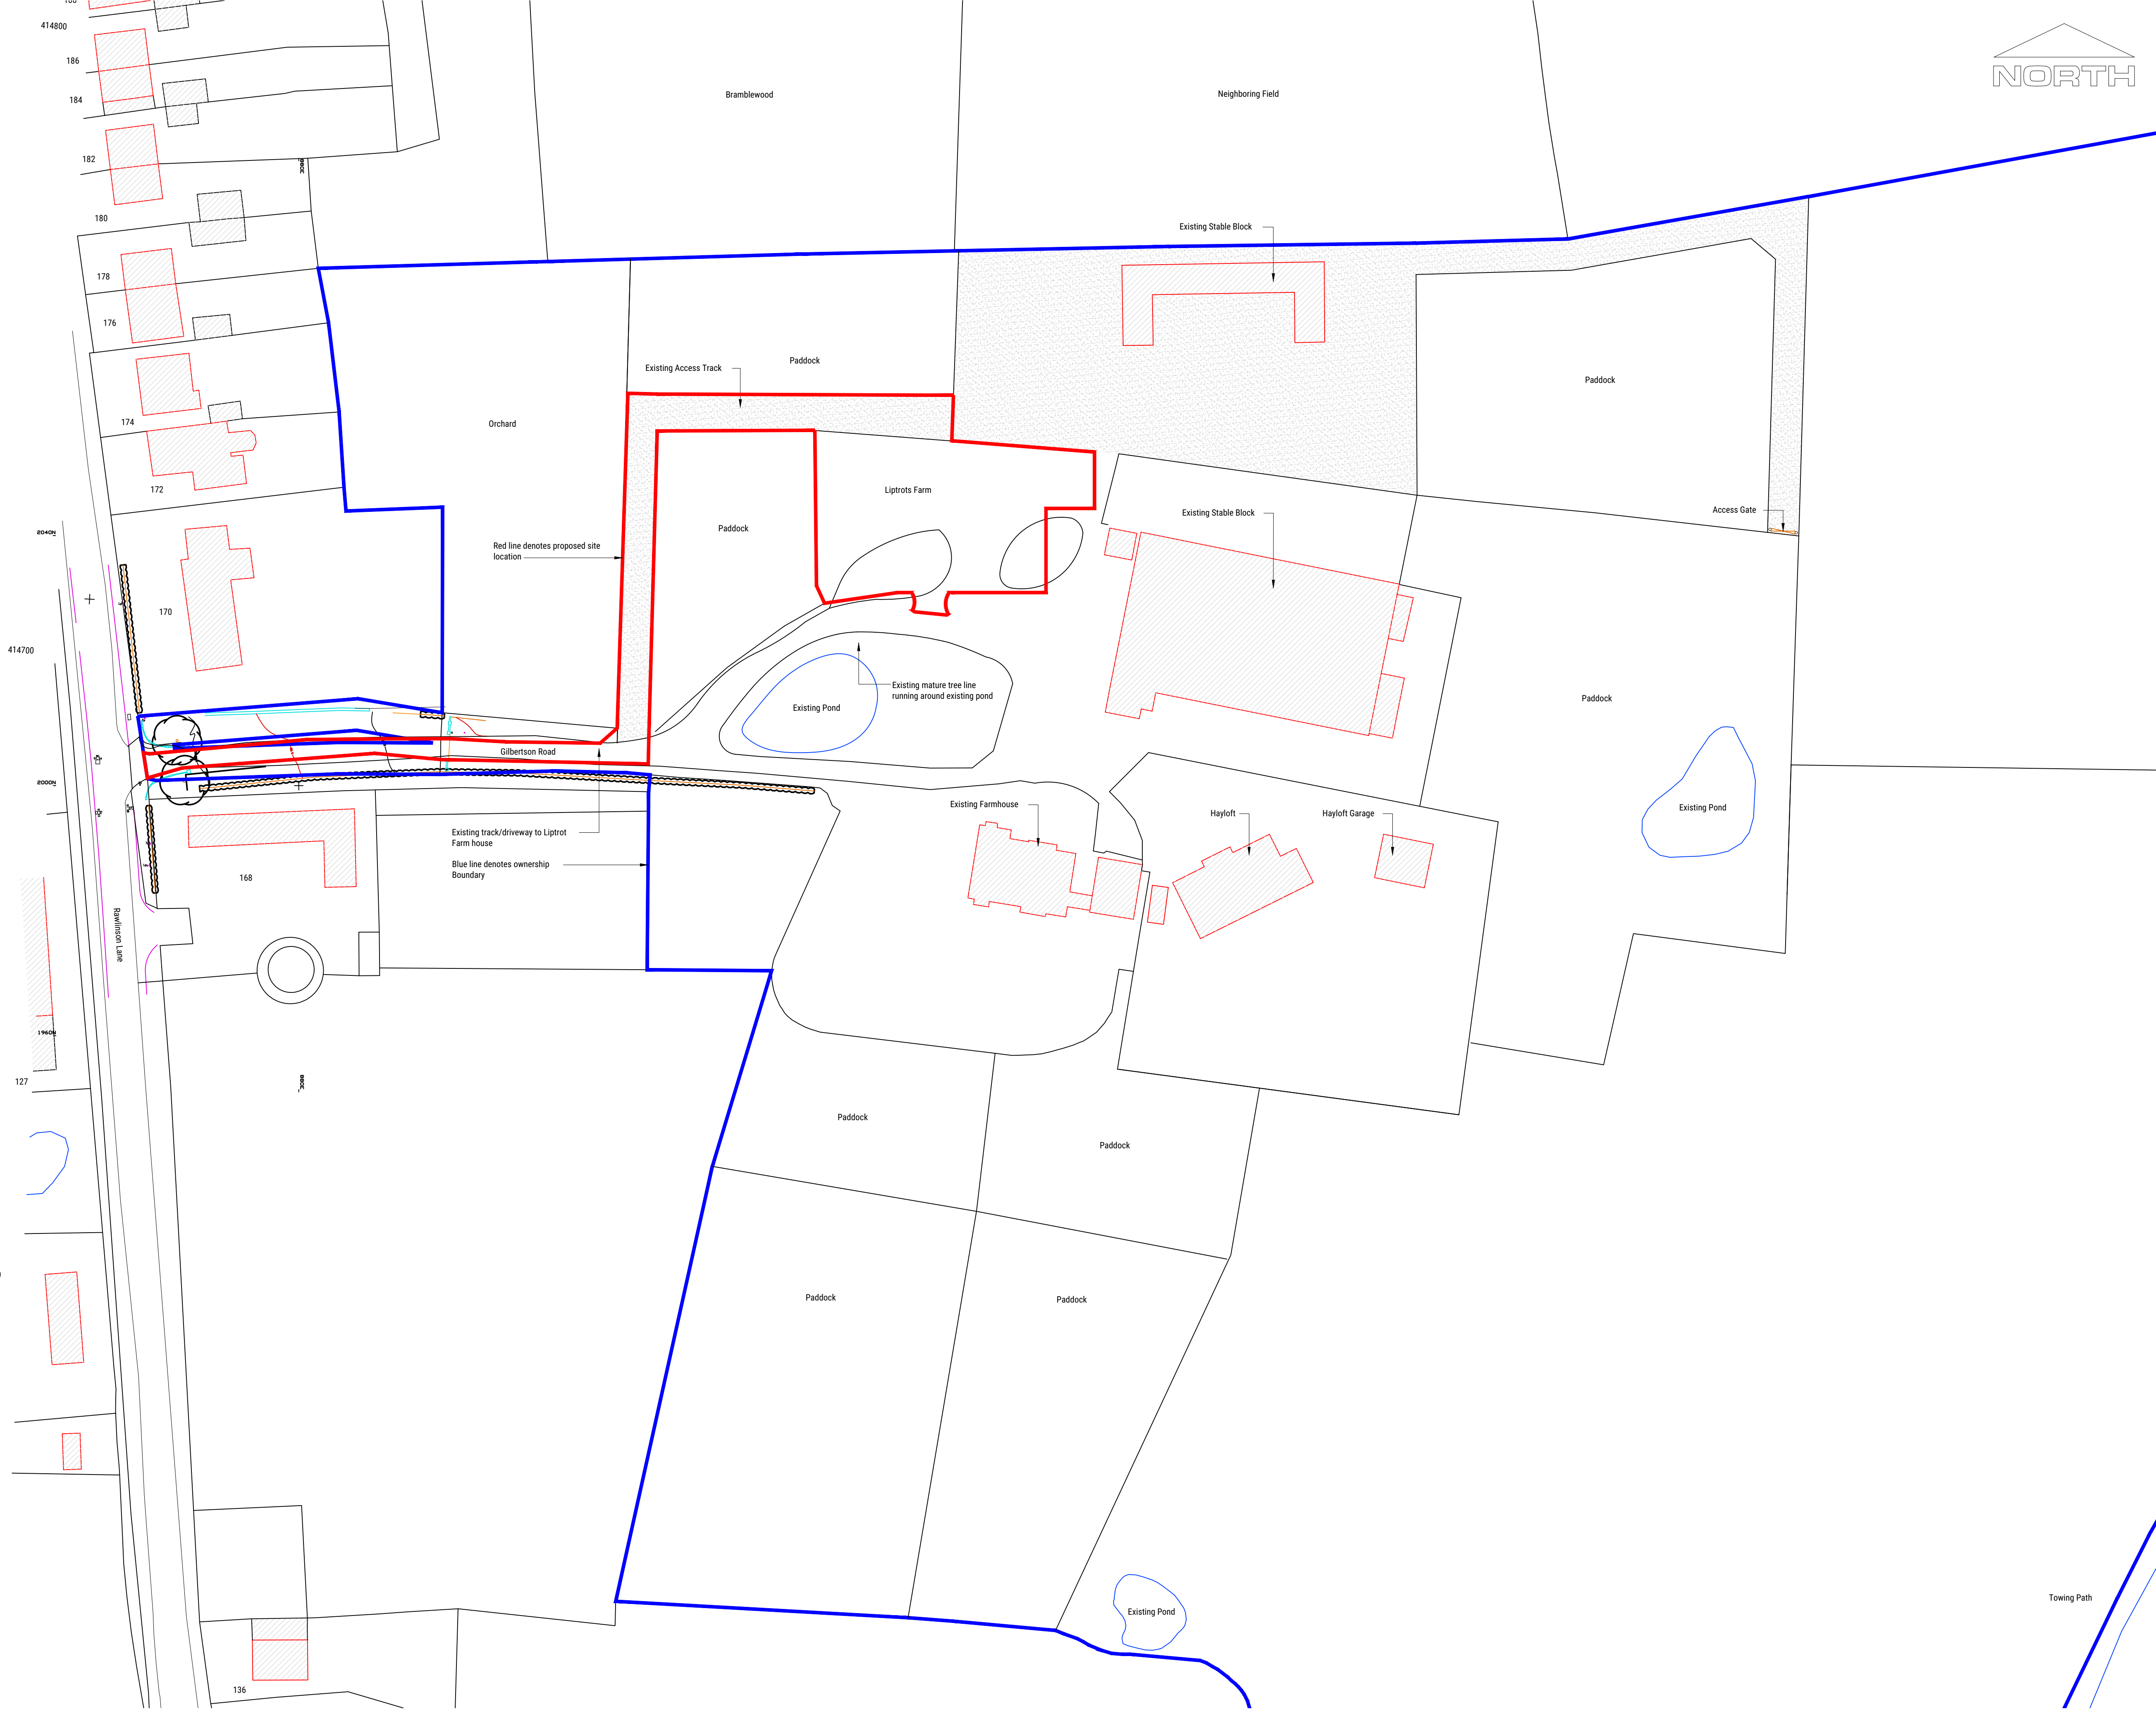

Site Plan as 'Existing'
Scale 1:500

