

H


PAPER SIZE

A1


C

B


A

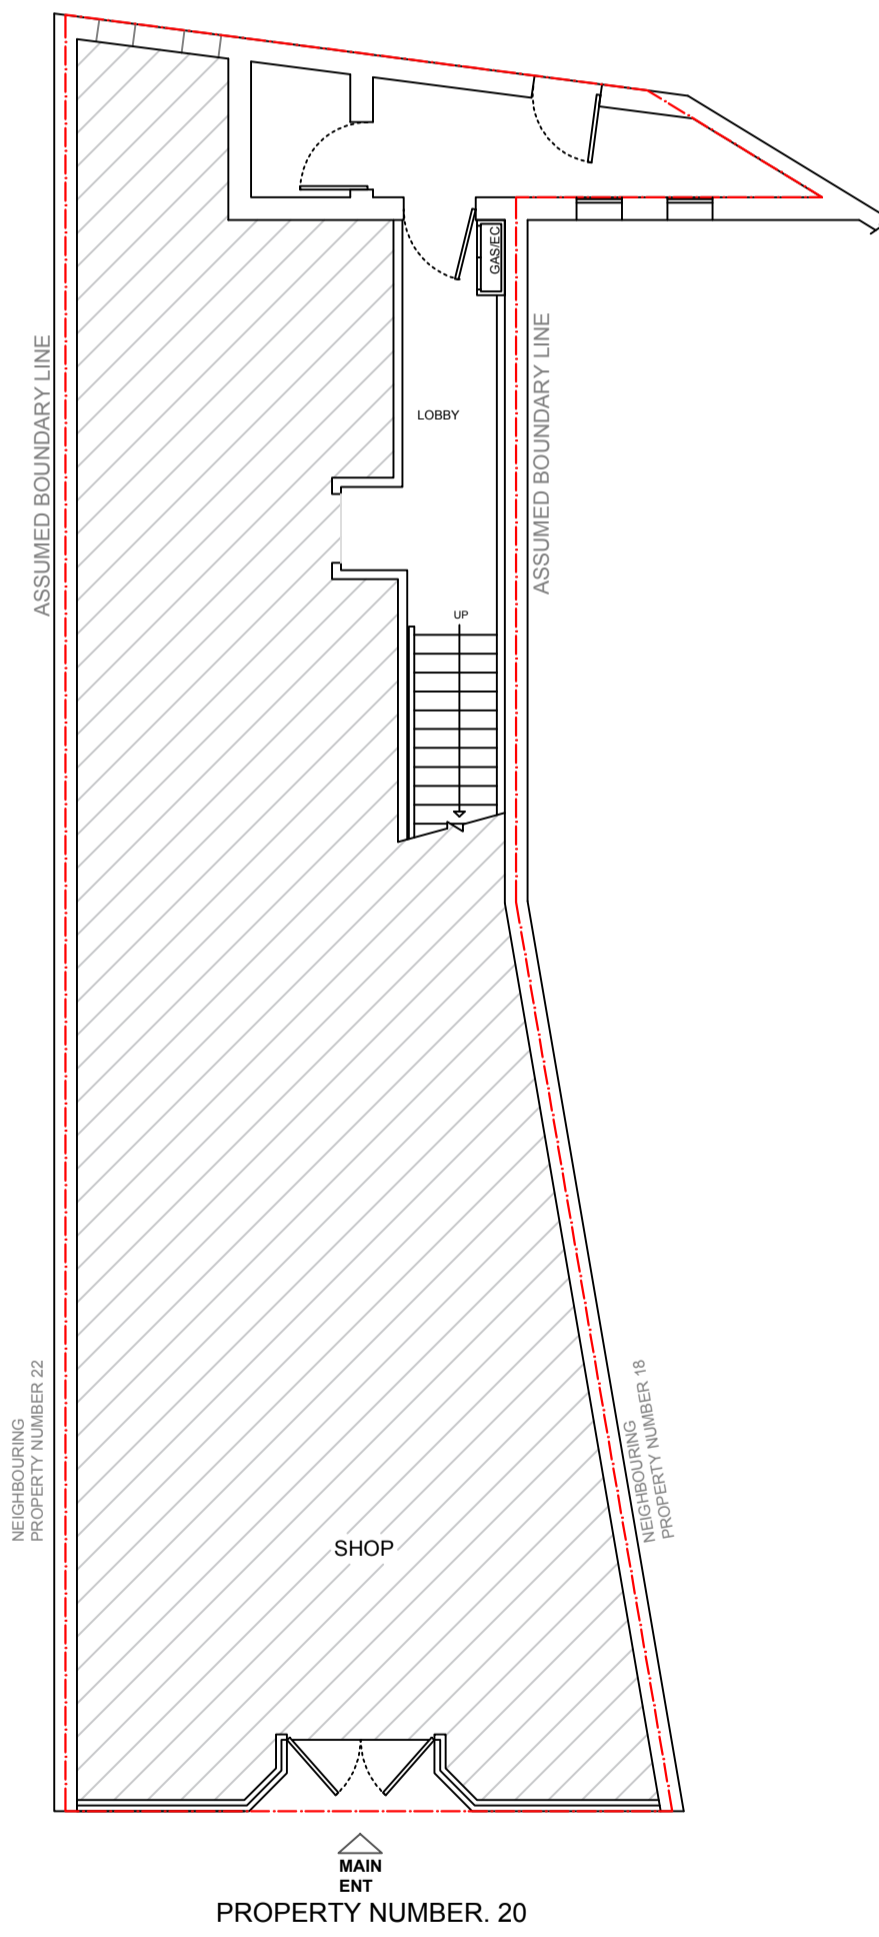


1 GROUND FLOOR - EXISTING  
1:100

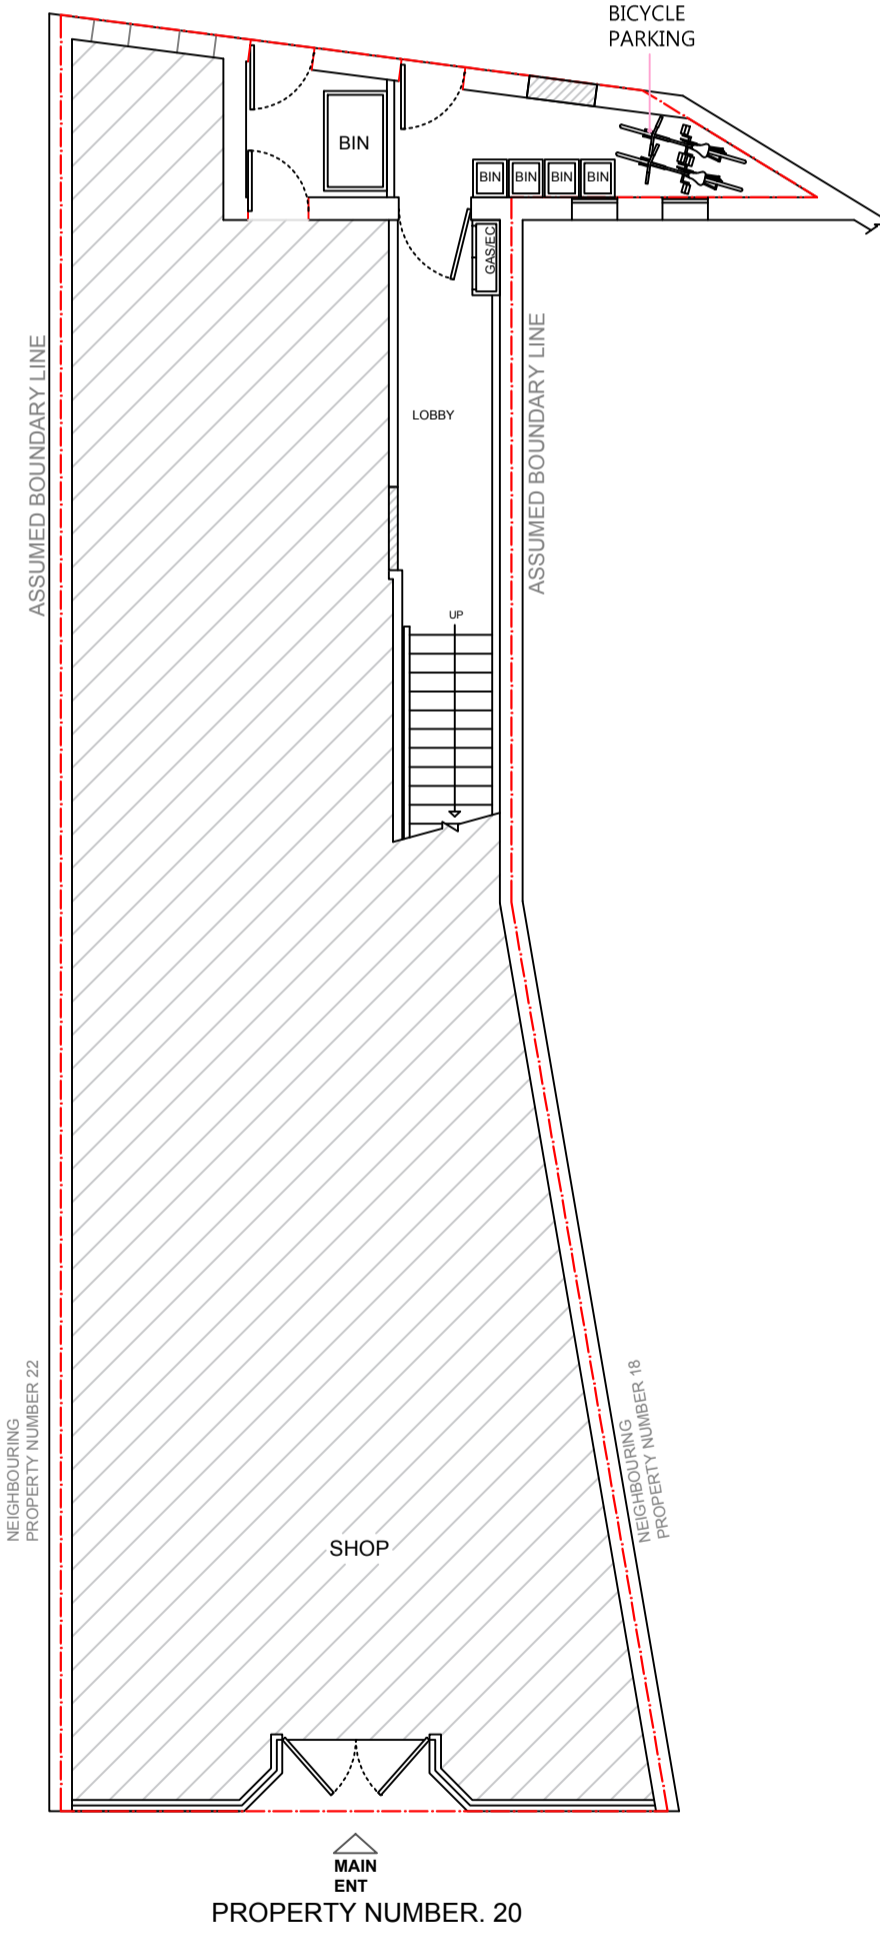

3 GROUND FLOOR - PROPOSED  
1:100

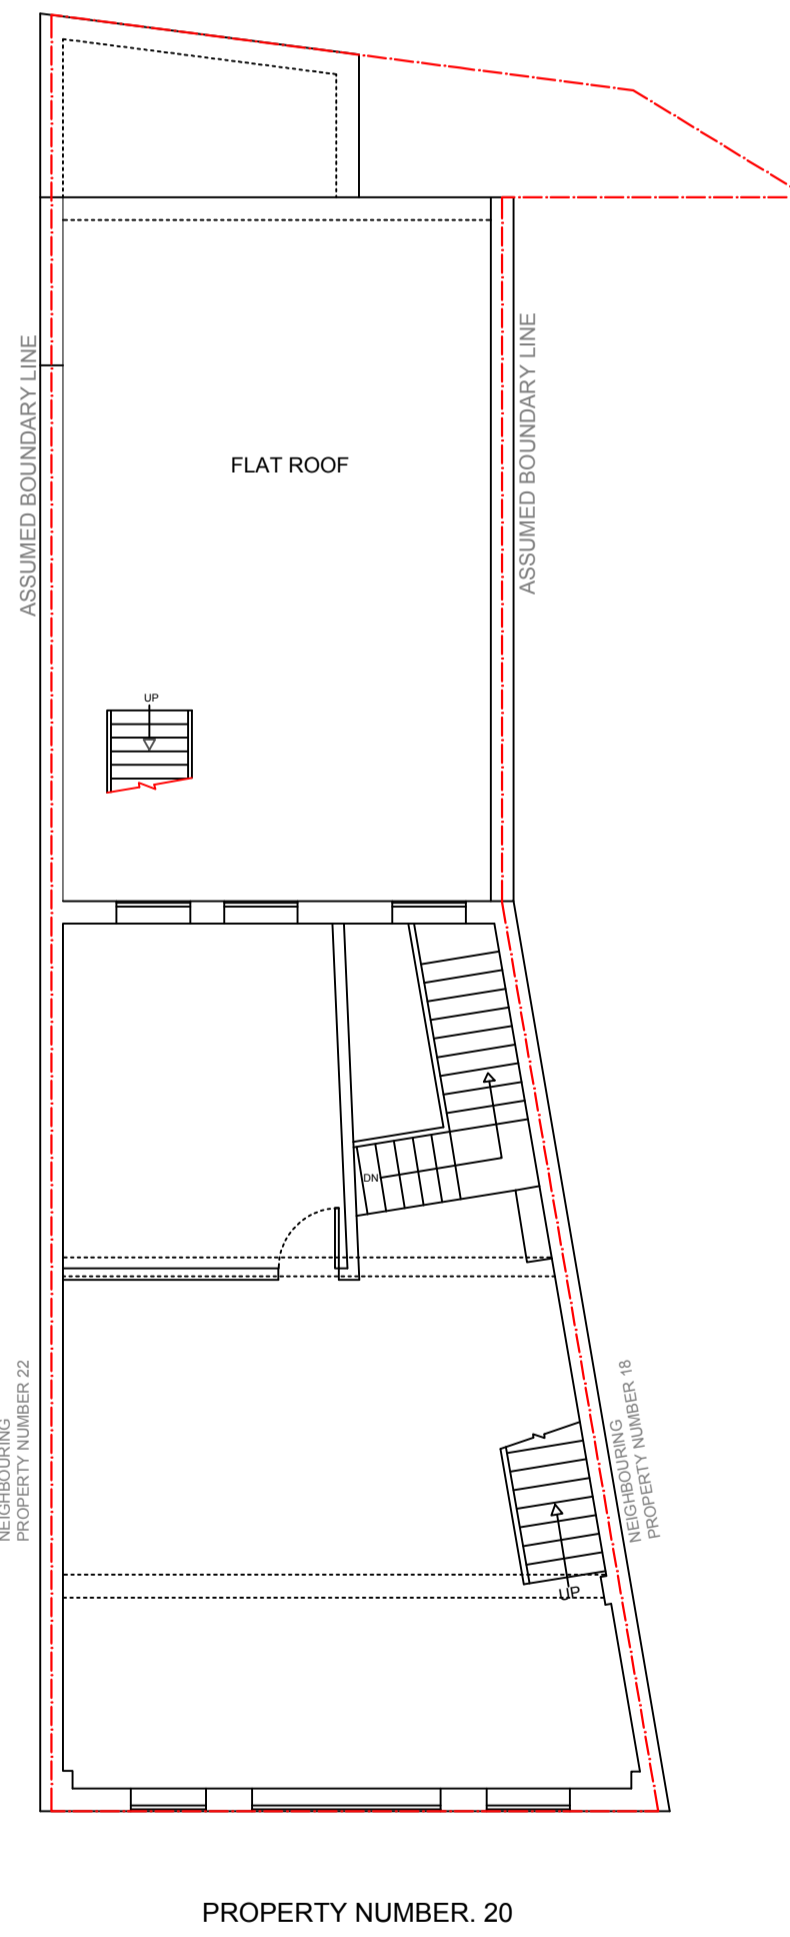

3 FIRST FLOOR - EXISTING  
1:100

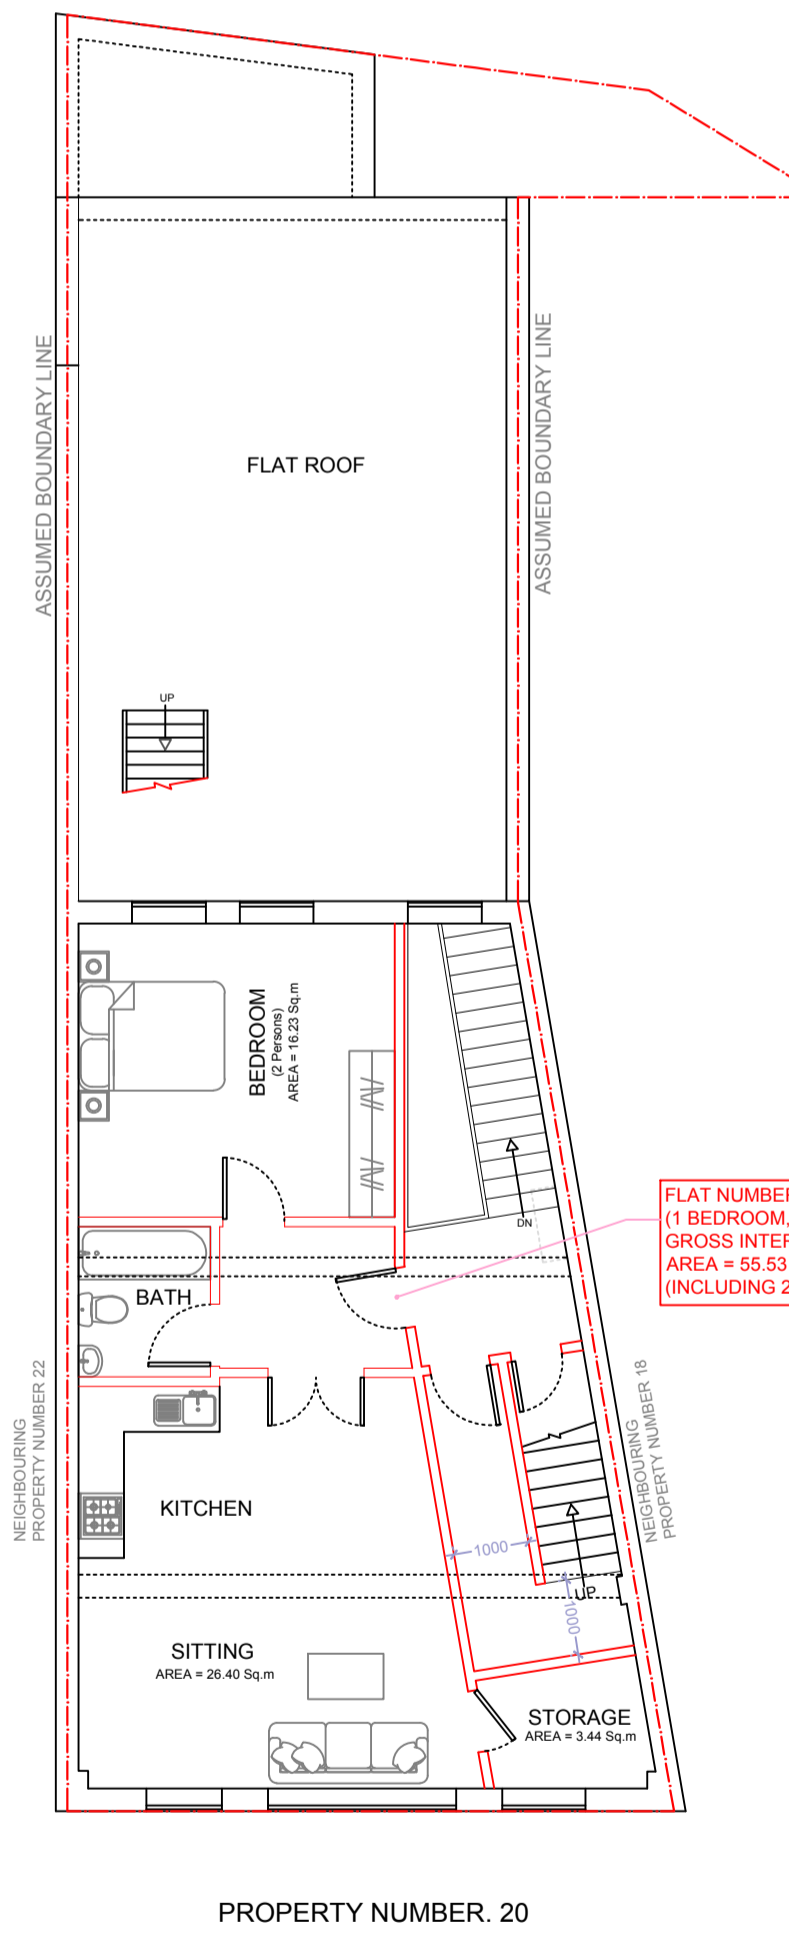

4 FIRST FLOOR - PROPOSED  
1:100



ALL WORK TO COMPLY WITH CURRENT BUILDING REGULATIONS AND CODES OF PRACTICE. ALL DIMENSIONS IN MM UNLESS NOTED OTHERWISE. MEASURED SURVEY DOES NOT INCLUDE FOR INTRUSIVE SURVEY TO DETERMINE EXACT LOCATION OF STEELWORK/SUPPORTING STRUCTURE. THIS DRAWING IS PREPARED SOLELY FOR DESIGN AND PLANNING SUBMISSION PURPOSES. IT IS NOT INTENDED OR SUITABLE FOR EITHER BUILDING REGULATIONS OR CONSTRUCTION PURPOSES AND SHOULD NOT BE USED FOR SUCH. THIS DRAWING IS COPYRIGHT AND MUST NOT BE TRACED OR COPIED IN ANY WAY OR FORM. PLEASE NOTE: PROPERTY OWNER TO ENSURE THAT ALL ASPECTS OF THE PARTY WALL ETC. ACT 1999 ARE COMPLIED WITH PRIOR TO ANY WORK COMMENCING ON SITE. VARIATIONS IN SQUARENESS, DEPTH OF PLASTER ETC. MUST BE CHECKED FOR. WHERE NEW WALLS ARE SHOWN AS ALIGNED WITH EXISTING WALLS, PHYSICAL REMOVAL OF BRICKWORK AND / OR PLASTER TO ESTABLISH THE ACTUAL POSITION OF THE WALL BEING ATTACHED TO MUST BE CHECKED. DOCUMENTS SHOULD BE USED AS THE DRAWING STATUS DESCRIBED, ANY OTHER USE IS DONE SO AT THE RESPONSIBILITY OF THE USER. MATERIALS SHOULD MATCH THOSE OF THE EXISTING DWELLING. NO WORK TO BE CARRIED OUT PRIOR TO THE APPROVAL OF THE DRAWINGS UNDER THE TOWN PLANNING AND COUNTRY PLANNING ACTS AND THE BUILDING REGULATIONS. CONTRACTOR TO BE RESPONSIBLE FOR NOTIFYING THE LOCAL AUTHORITY FOR THE START OF THE WORK. FOLLOW ONLY WRITTEN DIMENSIONS AND DON'T SCALE THE DRAWINGS.

Revision	Description	Date


**GET RAPID PLANS**  
Architectural Services  
02084786567 / 07538938251 / 07507665812  
169 Southpark Drive Ifford IG3 9AD  
Email: getrapidplans@gmail.com  
Website: getrapidplans.co.uk

ADDRESS 20 HIGH STREET, EPSOM, KT8 8AH.

PROJECT  
1) \_\_\_\_\_


TITLE FLOOR PLANS

DRAWN AT HEAD OFFICE	SCALE 1:100 @A1
DRAWING NO V08-1	REVISION
CHECKED BY	DRAWN BY
DATE	22-11-2022

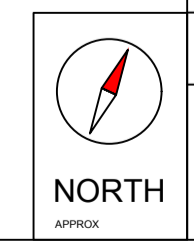


H  
PAPER SIZE  
A1

SCALE 1:50 & 1:100

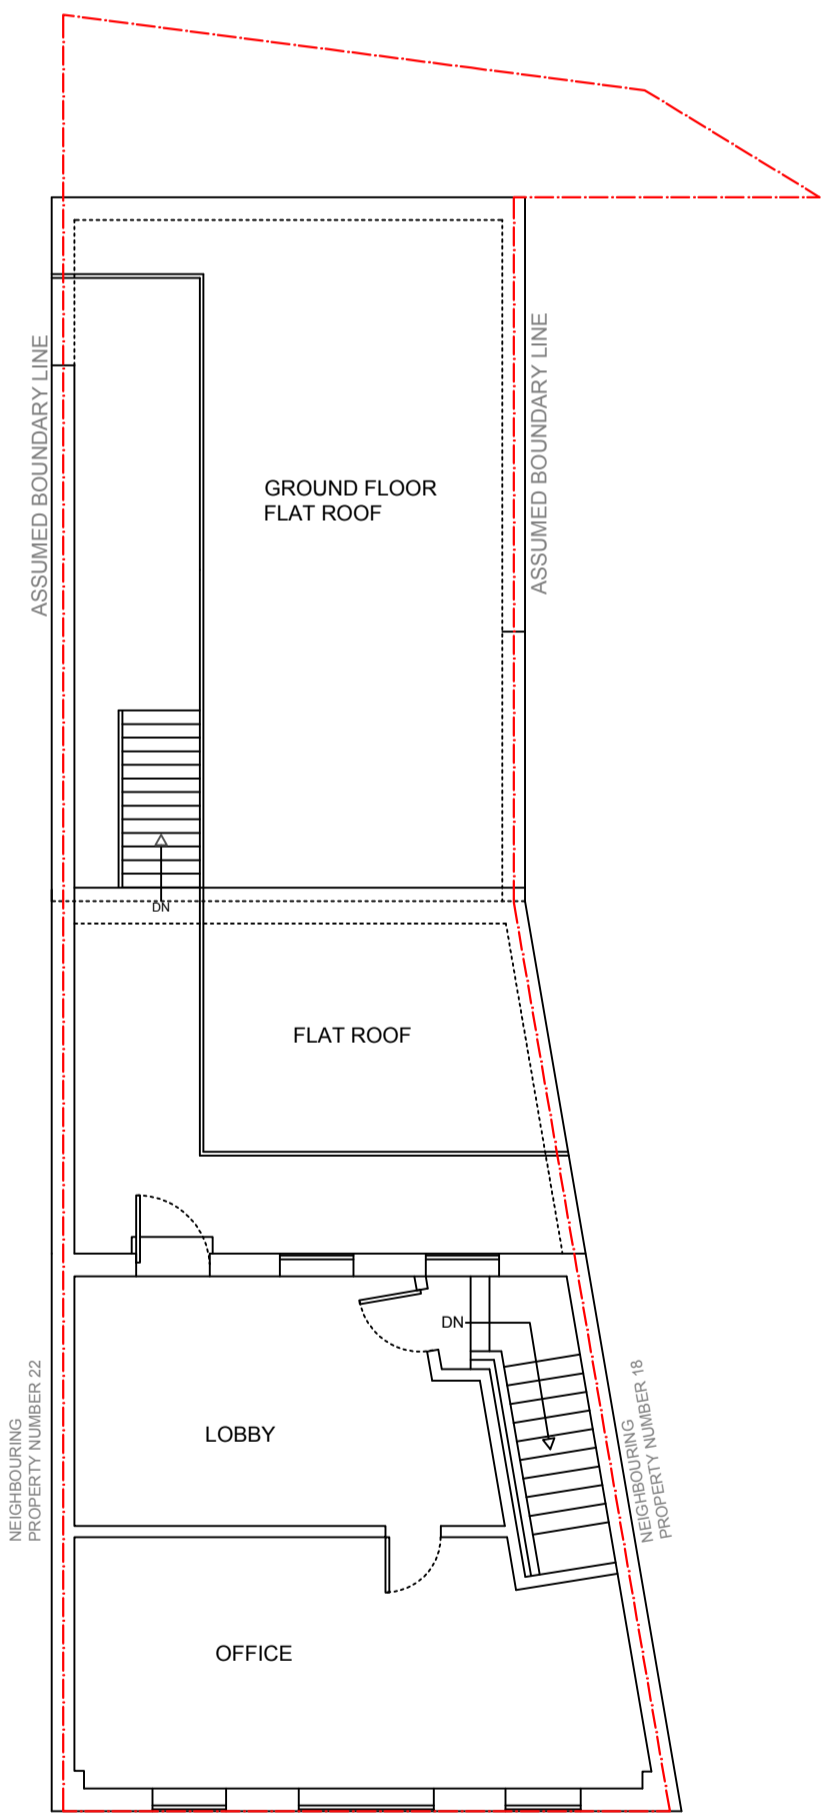

PROPERTY NUMBER. 20

5 SECOND FLOOR - EXISTING  
1:100

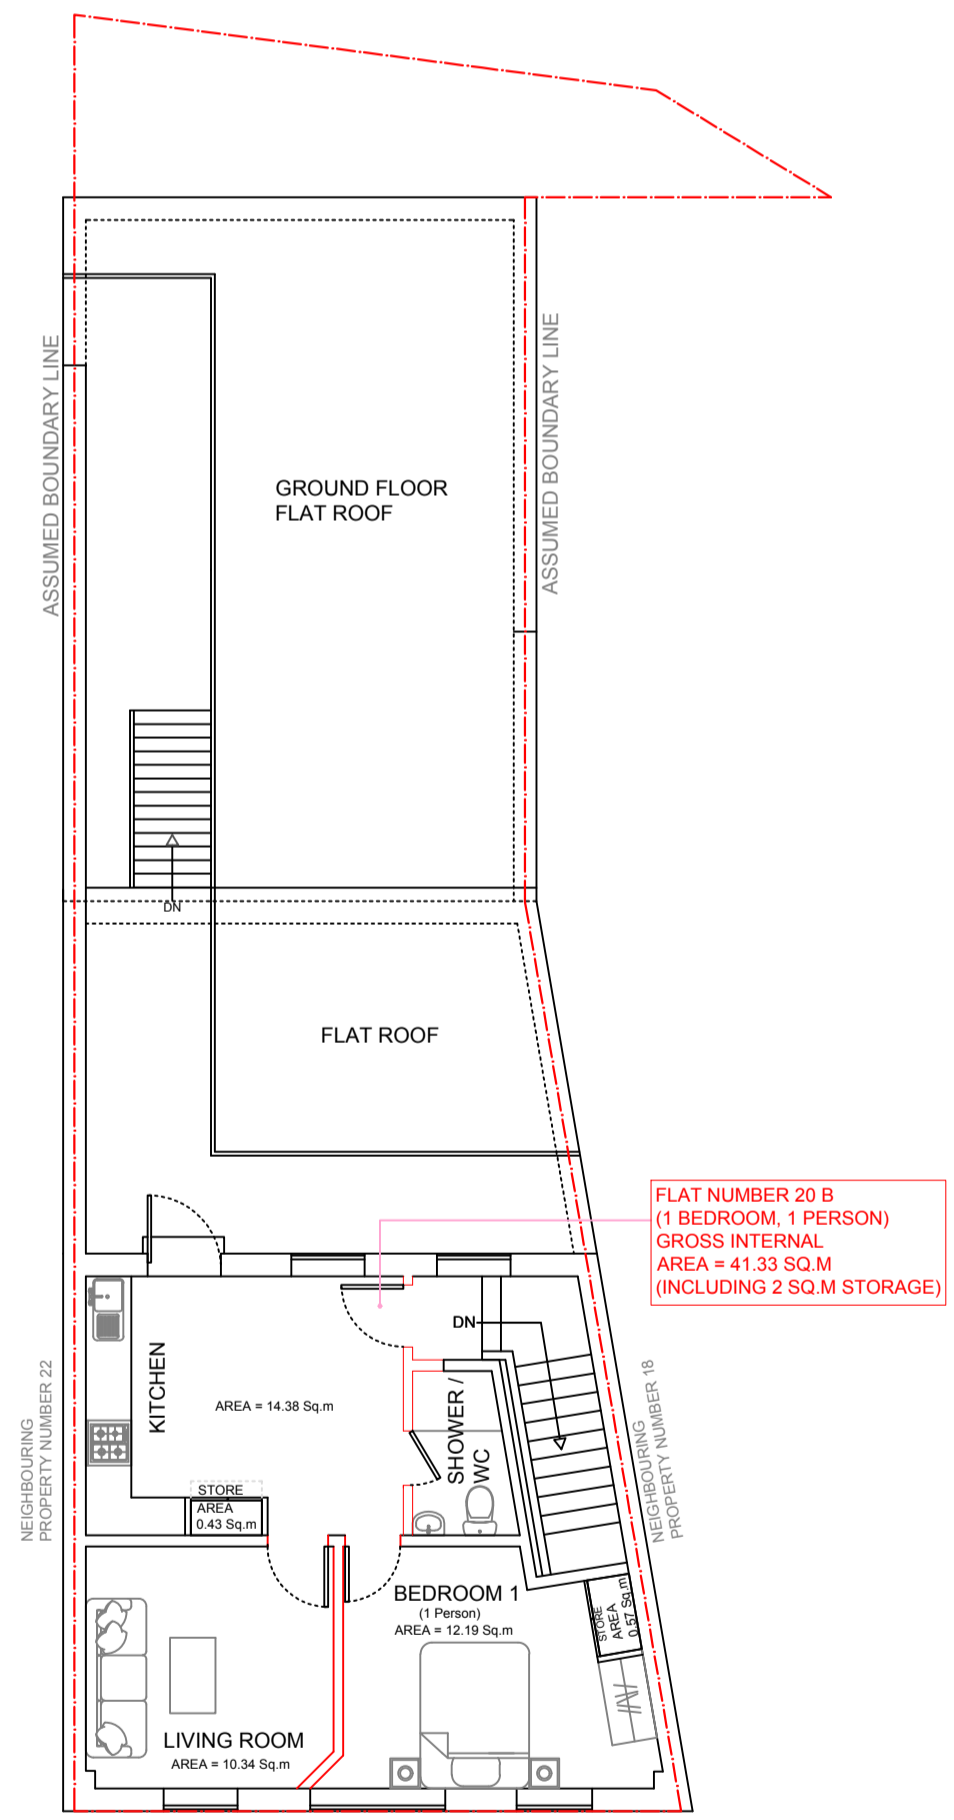

PROPERTY NUMBER. 20

6 SECOND FLOOR - PROPOSED  
1:100

ALL WORK TO COMPLY WITH CURRENT BUILDING REGULATIONS AND CODES OF PRACTICE. ALL DIMENSIONS IN MM UNLESS NOTED OTHERWISE. MEASURED SURVEY DOES NOT INCLUDE FOR INTRUSIVE SURVEY TO DETERMINE EXACT LOCATION OF STEELWORK/SUPPORTING STRUCTURE.

THIS DRAWING IS PREPARED SOLELY FOR DESIGN AND PLANNING SUBMISSION PURPOSES. IT IS NOT INTENDED OR SUITABLE FOR EITHER BUILDING REGULATIONS OR CONSTRUCTION PURPOSES AND SHOULD NOT BE USED FOR SUCH.

THIS DRAWING IS COPYRIGHT AND MUST NOT BE TRACED OR COPIED IN ANY WAY OR FORM.

**PLEASE NOTE: PROPERTY OWNER TO ENSURE THAT ALL ASPECTS OF THE PARTY WALL ETC. ACT 1997 ARE COMPLIED WITH PRIOR TO ANY WORK COMMENCING ON SITE.**

VARIATIONS IN SQUARENESS, DEPTH OF PLASTER ETC. MUST BE CHECKED FOR. WHERE NEW WALLS ARE SHOWN AS ALIGNED WITH EXISTING WALLS, PHYSICAL REMOVAL OF BRICKWORK AND / OR PLASTER TO ESTABLISH THE ACTUAL POSITION OF THE WALL BEING ATTACHED TO MUST BE CHECKED.

DOCUMENTS SHOULD BE USED AS THE DRAWING STATUS DESCRIBED. ANY OTHER USE IS DONE SO AT THE RESPONSIBILITY OF THE USER.

**MATERIALS SHOULD MATCH THOSE OF THE EXISTING DWELLING**

NO WORK TO BE CARRIED OUT PRIOR TO THE APPROVAL OF THE DRAWINGS UNDER THE TOWN PLANNING AND COUNTRY PLANNING ACTS AND THE BUILDING REGULATIONS. CONTRACTOR TO BE RESPONSIBLE FOR NOTIFYING THE LOCAL AUTHORITY FOR THE START OF THE WORK.

FOLLOW ONLY WRITTEN DIMENSIONS AND DON'T SCALE THE DRAWINGS

**PLANNING ISSUE**  
DO NOT USE FOR ANY CONSTRUCTION WORK. ANY DEVELOPMENT WITHOUT A CERTIFICATE OF LAWFULNESS OR PLANNING PERMISSION IS SOLELY AT OWNERS RISK.

Revision	Description	Date


**GET RAPID PLANS**  
Architectural Services  
02084786567 / 07538938251 / 07507665812  
169 Southpark Drive Ifford IG3 9AD  
Email: getrapidplans@gmail.com  
Website: getrapidplans.co.uk


ADDRESS 20 HIGH STREET, EPSOM, KT8 8AH.

PROJECT 1) \_\_\_\_\_

TITLE SECOND FLOOR PLAN

DRAWN AT HEAD OFFICE	SCALE 1:100 @A1
DRAWING NO V08-2	REVISION
	DRAWN BY
	DATE
	22-11-2022

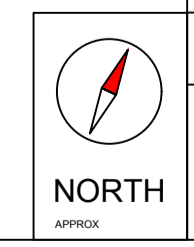


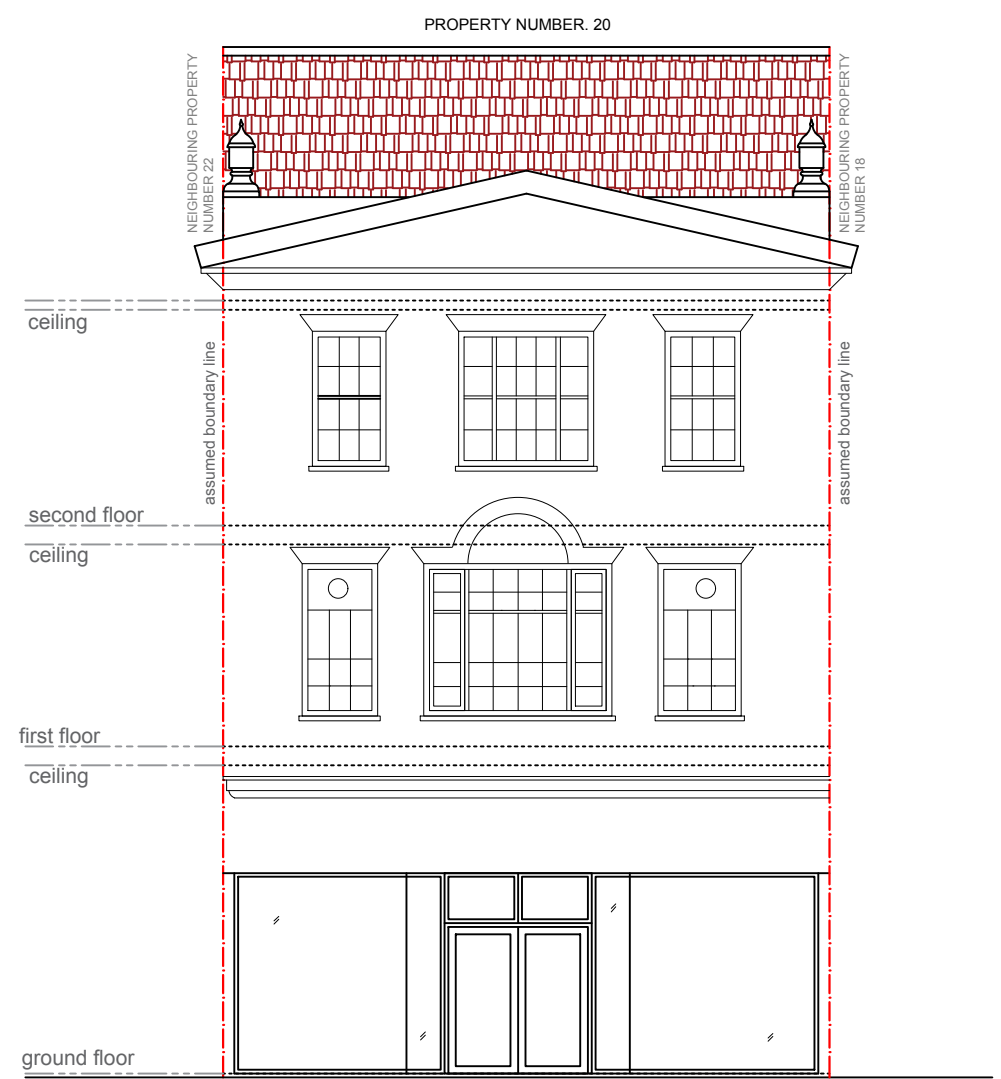

7 FRONT ELEVATION - EXISTING (NO CHANGES PROPOSED)  
1:100

ALL WORK TO COMPLY WITH CURRENT BUILDING REGULATIONS AND CODES OF PRACTICE.  
ALL DIMENSIONS IN MM UNLESS NOTED OTHER WISE  
MEASURED SURVEY DOES NOT INCLUDE FOR INTRUSIVE SURVEY TO DETERMINE EXACT LOCATION OF STEELWORK/SUPPORTING STRUCTURE.  
"THIS DRAWING IS PREPARED SOLELY FOR DESIGN AND PLANNING SUBMISSION PURPOSES. IT IS NOT INTENDED OR SUITABLE FOR EITHER BUILDING REGULATIONS OR CONSTRUCTION PURPOSES AND SHOULD NOT BE USED FOR SUCH".  
THIS DRAWING IS COPYRIGHT AND MUST NOT BE TRACED OR COPIED IN ANY WAY OR FORM.  
**PLEASE NOTE: PROPERTY OWNER TO ENSURE THAT ALL ASPECTS OF THE "PARTY WALL ETC, ACT 1996" ARE COMPLIED WITH PRIOR TO ANY WORK COMMENCING ON SITE.**  
VARIATIONS IN SQUARENESS, DEPTH OF PLASTER ETC. MUST BE CHECKED FOR. WHERE NEW WALLS ARE SHOWN AS ALIGNED WITH EXISTING WALLS, PHYSICAL REMOVAL OF BRICKWORK AND / OR PLASTER TO ESTABLISH THE ACTUAL POSITION OF THE WALL BEING ATTACHED TO MUST BE CHECKED.  
DOCUMENTS SHOULD BE USED AS THE DRAWING STATUS DESCRIBED, ANY OTHER USE IS DONE SO AT THE RESPONSIBILITY OF THE USER.  
**MATERIALS SHOULD MATCH THOSE OF THE EXISTING DWELLING**  
NO WORK TO BE CARRIED OUT PRIOR TO THE APPROVAL OF THE DRAWINGS UNDER THE TOWN PLANNING AND COUNTRY PLANNING ACTS AND THE BUILDING REGULATIONS.  
CONTRACTOR TO BE RESPONSIBLE FOR NOTIFYING THE LOCAL AUTHORITY FOR THE START OF THE WORK  
FOLLOW ONLY WRITTEN DIMENSIONS AND DON'T SCALE THE DRAWINGS


Revision	Description	Date
<b>GET RAPID PLANS</b>		
<b>Architectural Services</b>		
<b>07538938251 / 07507665812</b>		
169 South Park Drive Ilford IG3 1AD		
Email: <a href="mailto:getrapidplans@gmail.com">getrapidplans@gmail.com</a>		
Website: <a href="http://getrapidplans.co.uk">getrapidplans.co.uk</a>		
<b>ADDRESS</b> 20 HIGH STREET, EPSOM, KT19 8AH.		
<b>PROJECT</b> 1) .....		
<b>TITLE</b> EXISTING FRONT ELEVATION		
DRAWN AT HEAD OFFICE		SCALE <b>1:100 @A3</b>
DRAWING NO <b>V08-3</b>	DRAWN BY	CHKD BY
	REVISION	DATE 22-11-2022

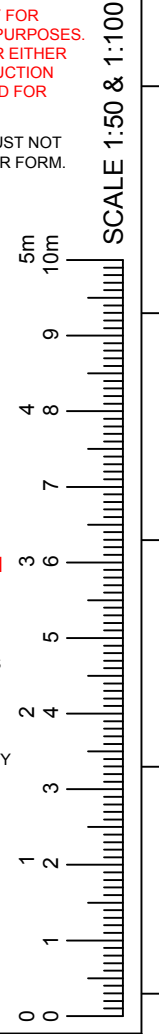


PAPER SIZE  
**A3**

# GET RAPID PLANS

**getrapidplans.co.uk**

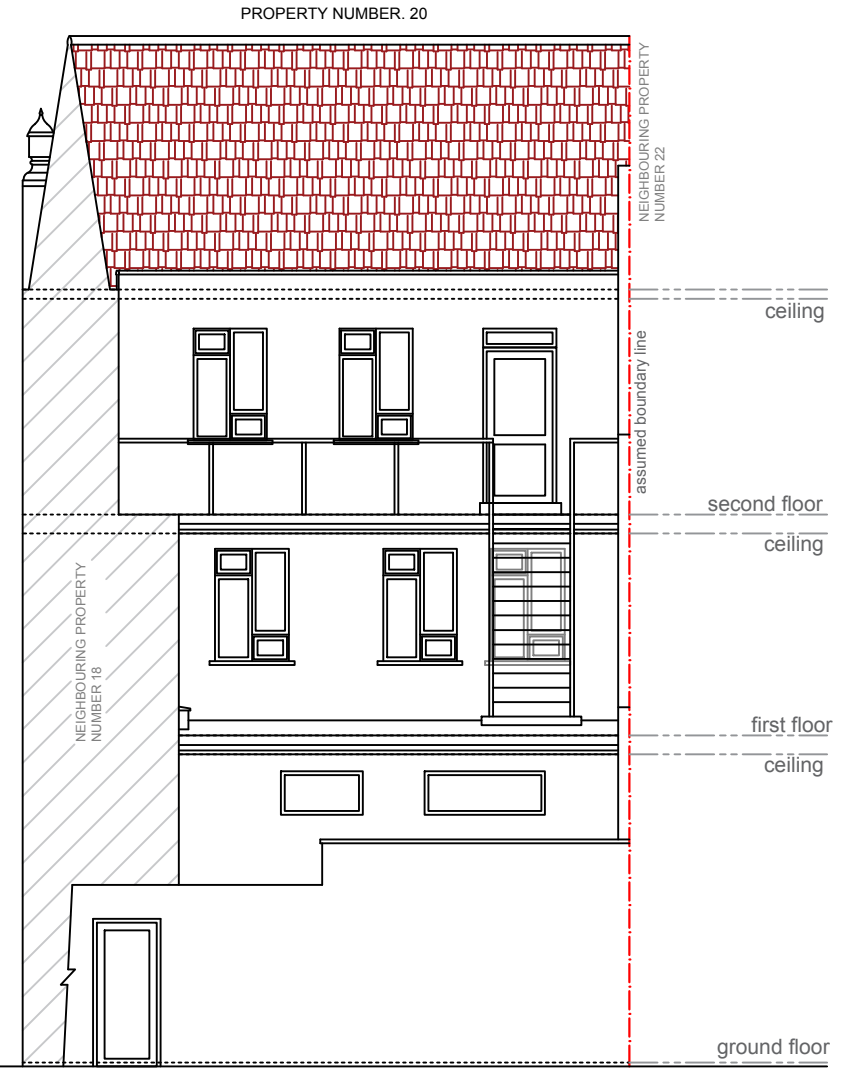

**8** REAR ELEVATION - EXISTING  
1:100

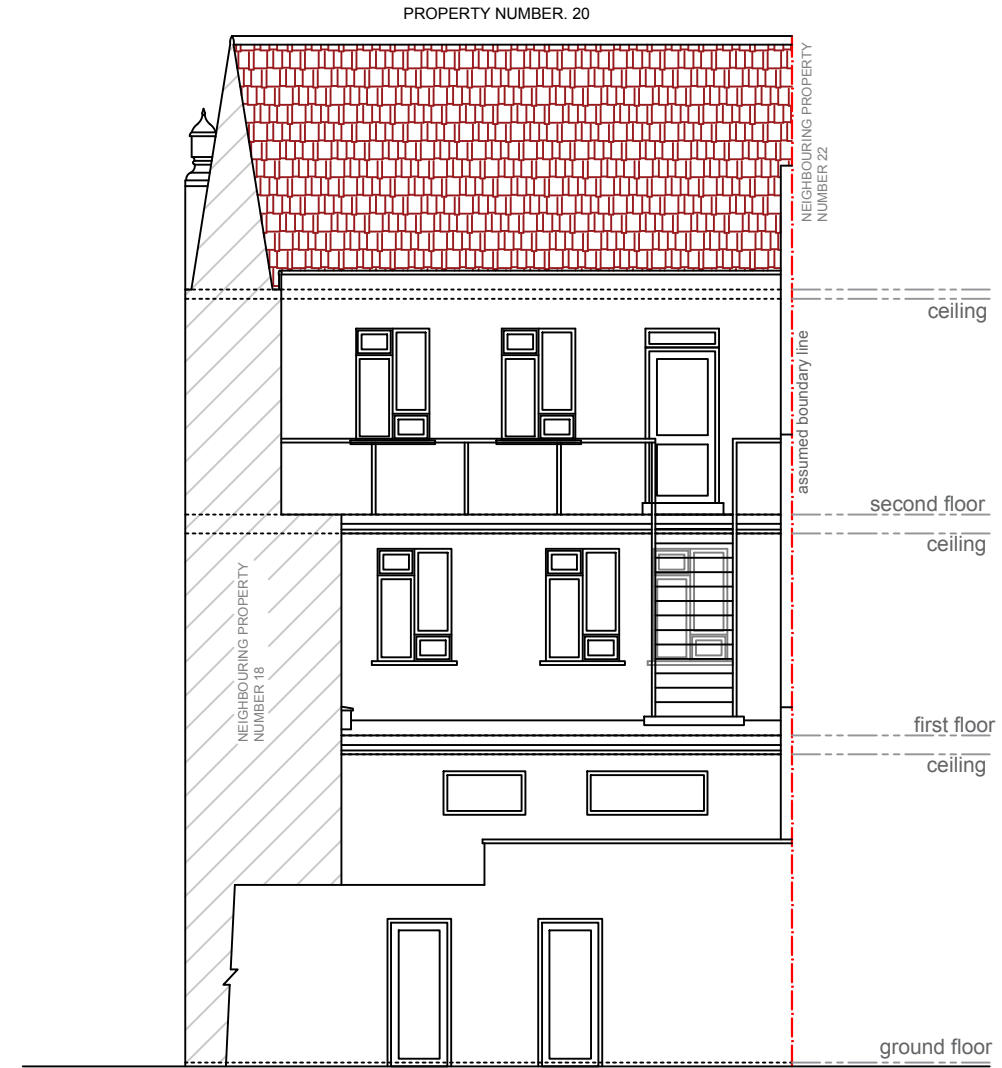

**9** REAR ELEVATION - PROPOSED  
1:100

ALL WORK TO COMPLY WITH CURRENT BUILDING REGULATIONS AND CODES OF PRACTICE.  
ALL DIMENSIONS IN MM UNLESS NOTED OTHERWISE  
MEASURED SURVEY DOES NOT INCLUDE FOR INTRUSIVE SURVEY TO DETERMINE EXACT LOCATION OF STEELWORK/SUPPORTING STRUCTURE.  
"THIS DRAWING IS PREPARED SOLELY FOR DESIGN AND PLANNING SUBMISSION PURPOSES. IT IS NOT INTENDED OR SUITABLE FOR EITHER BUILDING REGULATIONS OR CONSTRUCTION PURPOSES AND SHOULD NOT BE USED FOR SUCH".

THIS DRAWING IS COPYRIGHT AND MUST NOT BE TRACED OR COPIED IN ANY WAY OR FORM.


**PLEASE NOTE: PROPERTY OWNER TO ENSURE THAT ALL ASPECTS OF THE "PARTY WALL ETC, ACT 1996" ARE COMPLIED WITH PRIOR TO ANY WORK COMMENCING ON SITE.**

VARIATIONS IN SQUARENESS, DEPTH OF PLASTER ETC. MUST BE CHECKED FOR. WHERE NEW WALLS ARE SHOWN AS ALIGNED WITH EXISTING WALLS, PHYSICAL REMOVAL OF BRICKWORK AND / OR PLASTER TO ESTABLISH THE ACTUAL POSITION OF THE WALL BEING ATTACHED TO MUST BE CHECKED.  
DOCUMENTS SHOULD BE USED AS THE DRAWING STATUS DESCRIBED, ANY OTHER USE IS DONE SO AT THE RESPONSIBILITY OF THE USER.

**MATERIALS SHOULD MATCH THOSE OF THE EXISTING DWELLING**

NO WORK TO BE CARRIED OUT PRIOR TO THE APPROVAL OF THE DRAWINGS UNDER THE TOWN PLANNING AND COUNTRY PLANNING ACTS AND THE BUILDING REGULATIONS.  
CONTRACTOR TO BE RESPONSIBLE FOR NOTIFYING THE LOCAL AUTHORITY FOR THE START OF THE WORK  
FOLLOW ONLY WRITTEN DIMENSIONS AND DON'T SCALE THE DRAWINGS

**PLANNING ISSUE**  
DO NOT USE FOR ANY CONSTRUCTION WORK  
ANY DEVELOPMENT WITHOUT A CERTIFICATE OF LAWFULNESS OR PLANNING PERMISSION IS SOLELY AT OWNER'S RISK.

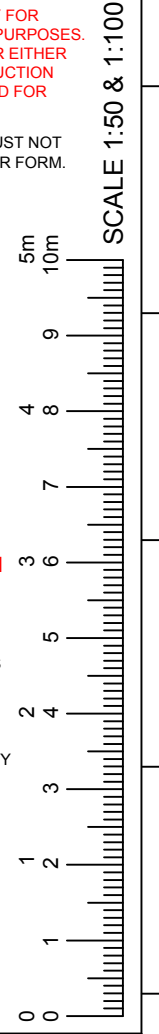

Revision	Description	Date

**GET RAPID PLANS**  
Architectural Services  
**07538938251 / 07507665812**

169 South Park Drive Ilford IG3 1AD  
Email: [getrapidplans@gmail.com](mailto:getrapidplans@gmail.com)  
Website: [getrapidplans.co.uk](http://getrapidplans.co.uk)

**ADDRESS** 20 HIGH STREET, EPSOM, KT19 8AH.

**PROJECT**  
1) .....

**TITLE**  
REAR ELEVATIONS

DRAWN AT HEAD OFFICE      SCALE 1:100 @A3


DRAWING NO <b>V08-4</b>	DRAWN BY	CHKD BY
	REVISION	DATE 22-11-2022

**0 7 5 3 8 9 3 8 2 5 1 - 0 7 5 0 7 6 6 5 8 1 2**

PAPER SIZE  
**A3**

# GET RAPID PLANS

**getrapidplans.co.uk**

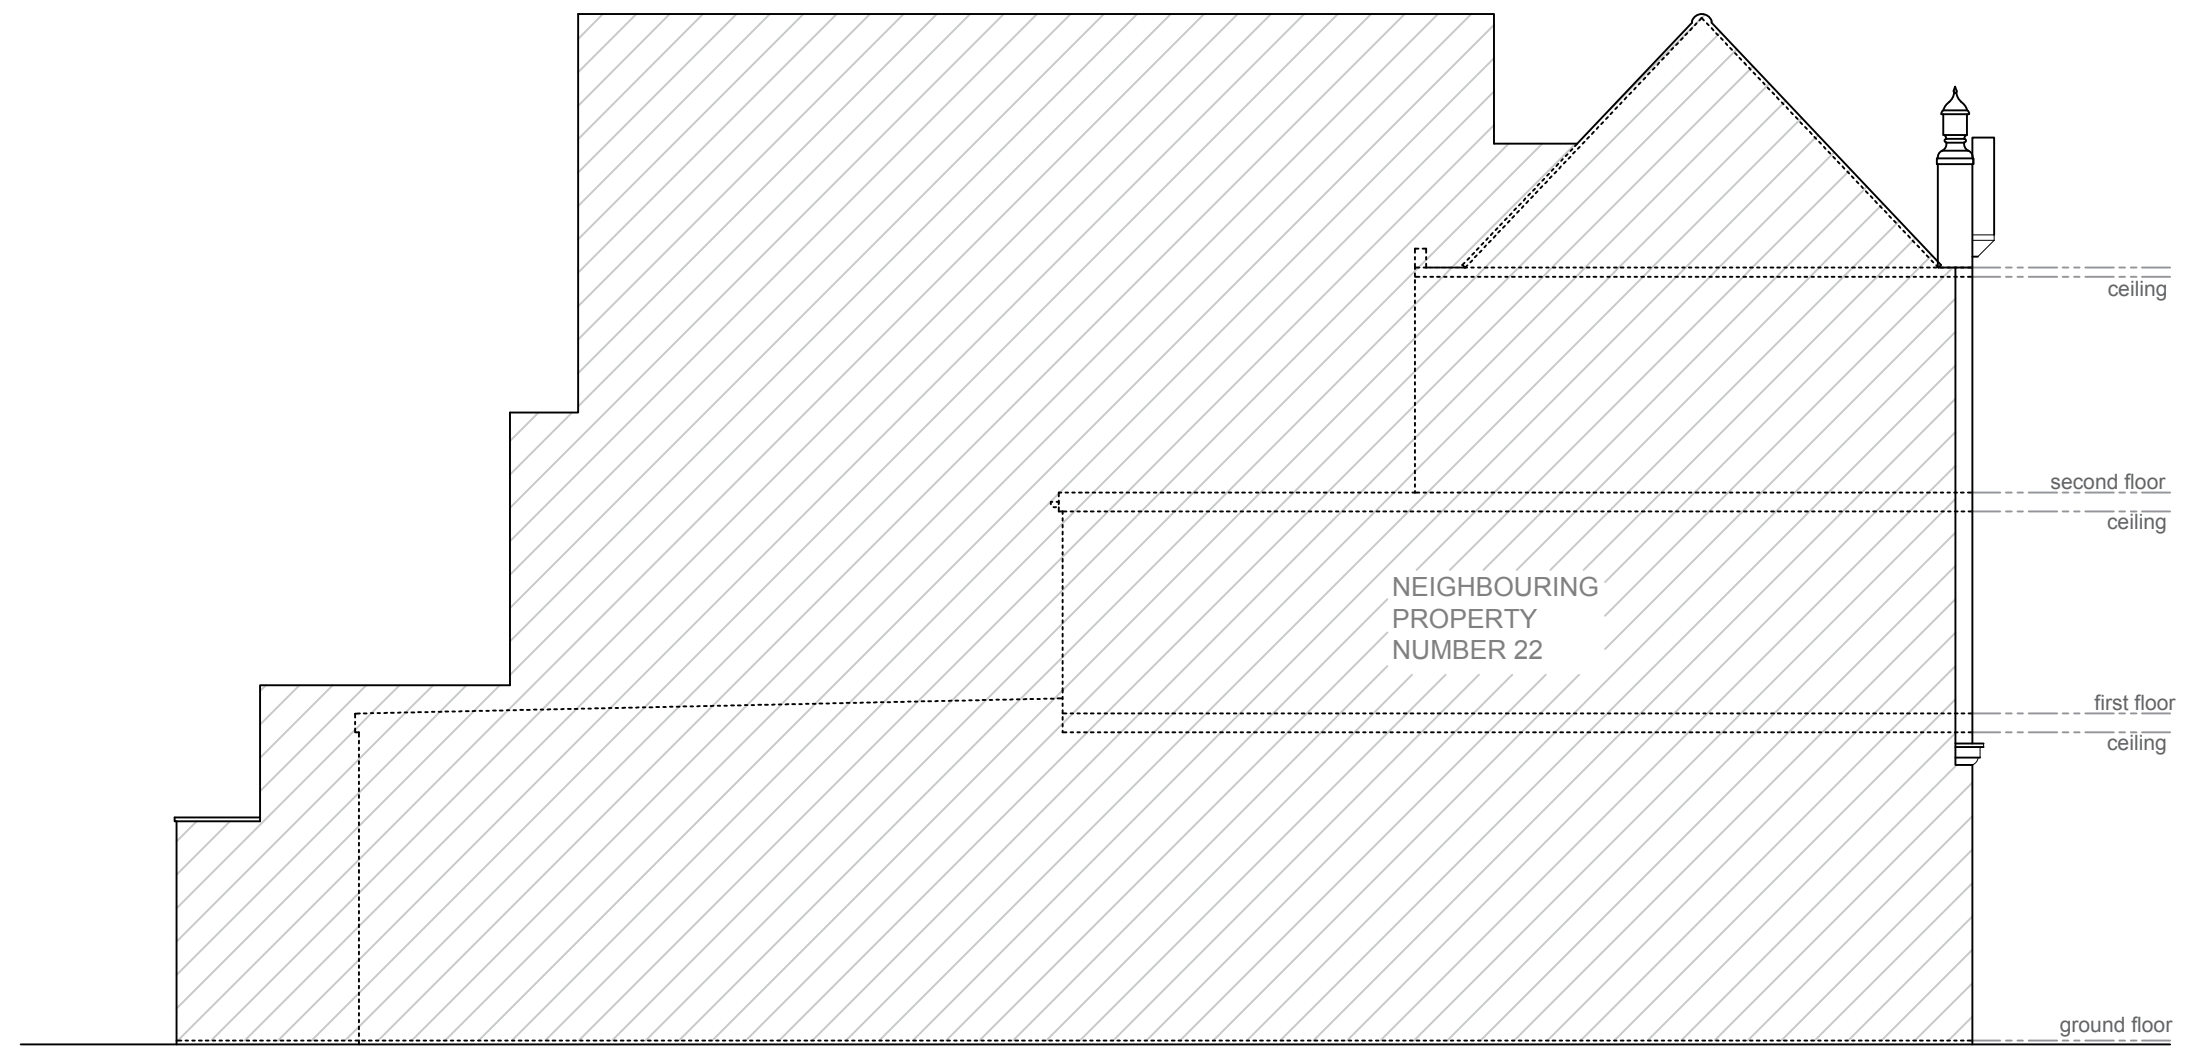

**10** L.H. SIDE ELEVATION - EXISTING (NO CHANGES PROPOSED)  
1:100

ALL WORK TO COMPLY WITH CURRENT BUILDING REGULATIONS AND CODES OF PRACTICE.  
ALL DIMENSIONS IN MM UNLESS NOTED OTHERWISE

MEASURED SURVEY DOES NOT INCLUDE FOR INTRUSIVE SURVEY TO DETERMINE EXACT LOCATION OF STEELWORK/SUPPORTING STRUCTURE.

"THIS DRAWING IS PREPARED SOLELY FOR DESIGN AND PLANNING SUBMISSION PURPOSES. IT IS NOT INTENDED OR SUITABLE FOR EITHER BUILDING REGULATIONS OR CONSTRUCTION PURPOSES AND SHOULD NOT BE USED FOR SUCH".

THIS DRAWING IS COPYRIGHT AND MUST NOT BE TRACED OR COPIED IN ANY WAY OR FORM.

**PLEASE NOTE: PROPERTY OWNER TO ENSURE THAT ALL ASPECTS OF THE "PARTY WALL ETC. ACT 1996" ARE COMPLIED WITH PRIOR TO ANY WORK COMMENCING ON SITE.**


VARIATIONS IN SQUARENESS, DEPTH OF PLASTER ETC. MUST BE CHECKED FOR. WHERE NEW WALLS ARE SHOWN AS ALIGNED WITH EXISTING WALLS, PHYSICAL REMOVAL OF BRICKWORK AND / OR PLASTER TO ESTABLISH THE ACTUAL POSITION OF THE WALL BEING ATTACHED TO MUST BE CHECKED.

DOCUMENTS SHOULD BE USED AS THE DRAWING STATUS DESCRIBED, ANY OTHER USE IS DONE SO AT THE RESPONSIBILITY OF THE USER.

**MATERIALS SHOULD MATCH THOSE OF THE EXISTING DWELLING**

NO WORK TO BE CARRIED OUT PRIOR TO THE APPROVAL OF THE DRAWINGS UNDER THE TOWN PLANNING AND COUNTRY PLANNING ACTS AND THE BUILDING REGULATIONS. CONTRACTOR TO BE RESPONSIBLE FOR NOTIFYING THE LOCAL AUTHORITY FOR THE START OF THE WORK  
FOLLOW ONLY WRITTEN DIMENSIONS AND DON'T SCALE THE DRAWINGS

**PLANNING ISSUE**  
DO NOT USE FOR ANY CONSTRUCTION WORK  
ANY DEVELOPMENT WITHOUT A CERTIFICATE OF LAWFULNESS OR PLANNING PERMISSION IS SOLELY AT OWNER'S RISK.

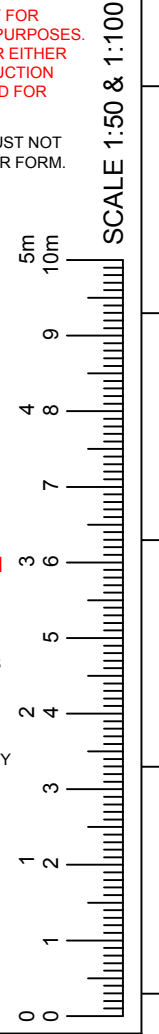

SCALE 1:50 & 1:100

Revision	Description	Date
<b>GET RAPID PLANS</b>		
<b>Architectural Services</b>		
<b>07538938251 / 07507665812</b>		
169 South Park Drive Ilford IG3 1AD		
Email: <a href="mailto:getrapidplans@gmail.com">getrapidplans@gmail.com</a>		
Website: <a href="http://getrapidplans.co.uk">getrapidplans.co.uk</a>		
<b>ADDRESS</b> 20 HIGH STREET, EPSOM, KT19 8AH.		
<b>PROJECT</b> 1) .....		
<b>TITLE</b> EXISTING L.H.SIDE ELEVATION		
DRAWN AT HEAD OFFICE		SCALE <b>1:100 @A3</b>
DRAWING NO <b>V08-5</b>	DRAWN BY	CHKD BY
	REVISION	DATE 22-11-2022

**0 7 5 3 8 9 3 8 2 5 1 - 0 7 5 0 7 6 6 5 8 1 2**


PAPER SIZE  
**A3**

**GET RAPID PLANS**

**getrapidplans.co.uk**

ALL WORK TO COMPLY WITH CURRENT BUILDING REGULATIONS AND CODES OF PRACTICE.  
ALL DIMENSIONS IN MM UNLESS NOTED OTHERWISE  
MEASURED SURVEY DOES NOT INCLUDE FOR INTRUSIVE SURVEY TO DETERMINE EXACT LOCATION OF STEELWORK/SUPPORTING STRUCTURE.  
"THIS DRAWING IS PREPARED SOLELY FOR DESIGN AND PLANNING SUBMISSION PURPOSES. IT IS NOT INTENDED OR SUITABLE FOR EITHER BUILDING REGULATIONS OR CONSTRUCTION PURPOSES AND SHOULD NOT BE USED FOR SUCH".  
THIS DRAWING IS COPYRIGHT AND MUST NOT BE TRACED OR COPIED IN ANY WAY OR FORM.  
**PLEASE NOTE: PROPERTY OWNER TO ENSURE THAT ALL ASPECTS OF THE "PARTY WALL ETC, ACT 1996" ARE COMPLIED WITH PRIOR TO ANY WORK COMMENCING ON SITE.**  
VARIATIONS IN SQUARENESS, DEPTH OF PLASTER ETC. MUST BE CHECKED FOR. WHERE NEW WALLS ARE SHOWN AS ALIGNED WITH EXISTING WALLS, PHYSICAL REMOVAL OF BRICKWORK AND / OR PLASTER TO ESTABLISH THE ACTUAL POSITION OF THE WALL BEING ATTACHED TO MUST BE CHECKED.  
DOCUMENTS SHOULD BE USED AS THE DRAWING STATUS DESCRIBED, ANY OTHER USE IS DONE SO AT THE RESPONSIBILITY OF THE USER.  
**MATERIALS SHOULD MATCH THOSE OF THE EXISTING DWELLING**  
NO WORK TO BE CARRIED OUT PRIOR TO THE APPROVAL OF THE DRAWINGS UNDER THE TOWN PLANNING AND COUNTRY PLANNING ACTS AND THE BUILDING REGULATIONS.  
CONTRACTOR TO BE RESPONSIBLE FOR NOTIFYING THE LOCAL AUTHORITY FOR THE START OF THE WORK  
FOLLOW ONLY WRITTEN DIMENSIONS AND DON'T SCALE THE DRAWINGS

**PLANNING ISSUE**  
DO NOT USE FOR ANY CONSTRUCTION WORK  
ANY DEVELOPMENT WITHOUT A CERTIFICATE OF LAWFULNESS OR PLANNING PERMISSION IS SOLELY AT OWNER'S RISK.

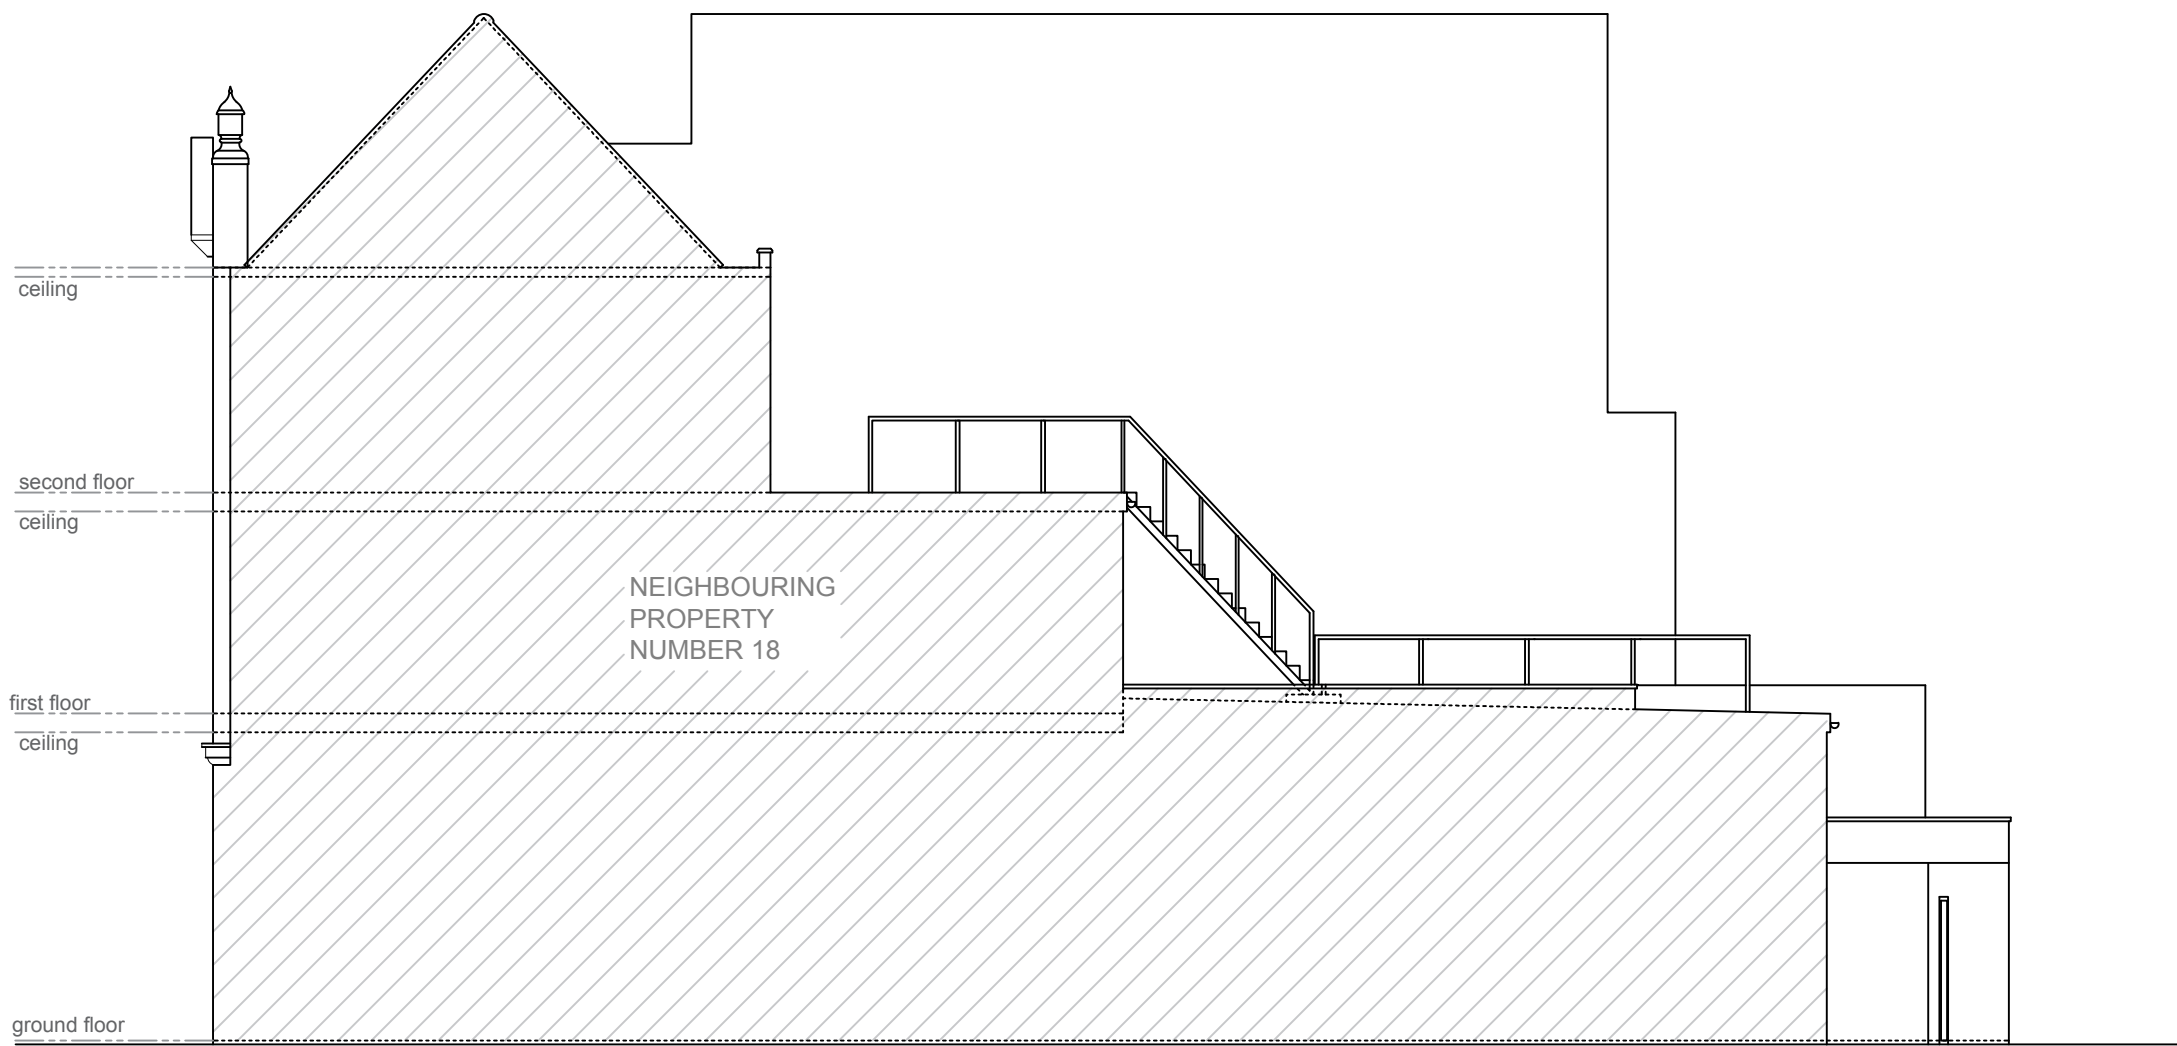

**11** R.H. SIDE ELEVATION - EXISTING (NO CHANGES PROPOSED)  
1:100

Revision	Description	Date
----------	-------------	------

**GET RAPID PLANS**  
Architectural Services  
**07538938251 / 07507665812**

169 South Park Drive Ilford IG3 1AD  
Email: [getrapidplans@gmail.com](mailto:getrapidplans@gmail.com)  
Website: [getrapidplans.co.uk](http://getrapidplans.co.uk)

**ADDRESS** 20 HIGH STREET,  
EPSOM,  
KT19 8AH.


**PROJECT**  
1) .....

**TITLE**  
EXISTING R.H.SIDE ELEVATION


DRAWN AT HEAD OFFICE SCALE **1:100 @A3**

DRAWING NO	DRAWN BY	CHKD BY
<b>V08-6</b>	REVISION	DATE
		22-11-2022

**0 7 5 3 8 9 3 8 2 5 1 - 0 7 5 0 7 6 6 5 8 1 2**

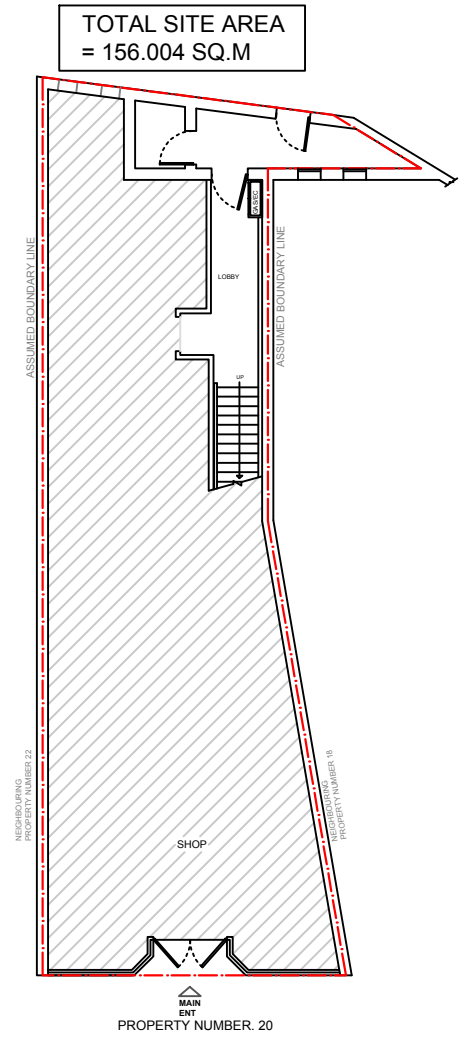

**12** SITE PLAN - EXISTING  
1:200

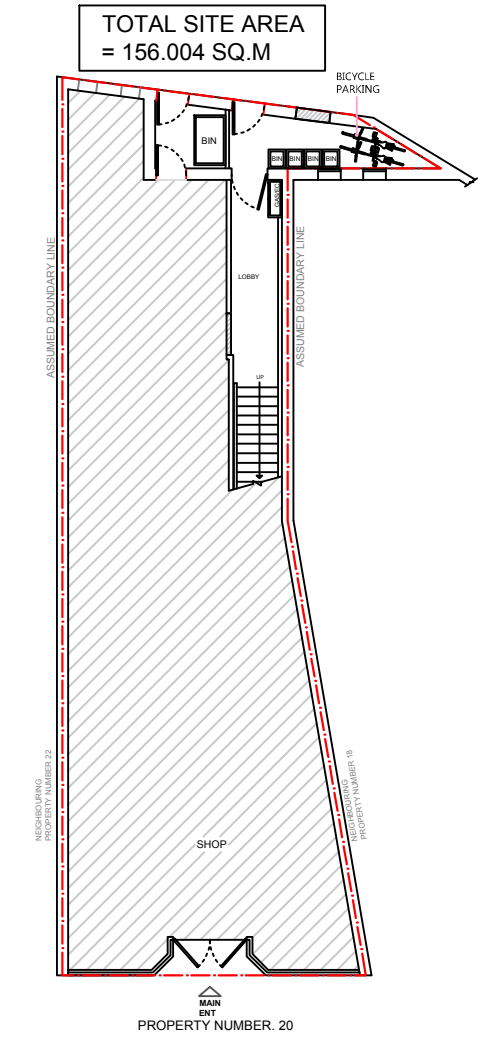

**13** SITE PLAN - PROPOSED  
1:200

ALL WORK TO COMPLY WITH CURRENT BUILDING REGULATIONS AND CODES OF PRACTICE.  
ALL DIMENSIONS IN MM UNLESS NOTED OTHERWISE

MEASURED SURVEY DOES NOT INCLUDE FOR INTRUSIVE SURVEY TO DETERMINE EXACT LOCATION OF STEELWORK/SUPPORTING STRUCTURE.

"THIS DRAWING IS PREPARED SOLELY FOR DESIGN AND PLANNING SUBMISSION PURPOSES. IT IS NOT INTENDED OR SUITABLE FOR EITHER BUILDING REGULATIONS OR CONSTRUCTION PURPOSES AND SHOULD NOT BE USED FOR SUCH".

THIS DRAWING IS COPYRIGHT AND MUST NOT BE TRACED OR COPIED IN ANY WAY OR FORM.

**PLEASE NOTE: PROPERTY OWNER TO ENSURE THAT ALL ASPECTS OF THE "PARTY WALL ETC, ACT 1996" ARE COMPLIED WITH PRIOR TO ANY WORK COMMENCING ON SITE.**

VARIATIONS IN SQUARENESS, DEPTH OF PLASTER ETC. MUST BE CHECKED FOR. WHERE NEW WALLS ARE SHOWN AS ALIGNED WITH EXISTING WALLS, PHYSICAL REMOVAL OF BRICKWORK AND / OR PLASTER TO ESTABLISH THE ACTUAL POSITION OF THE WALL BEING ATTACHED TO MUST BE CHECKED.

DOCUMENTS SHOULD BE USED AS THE DRAWING STATUS DESCRIBED, ANY OTHER USE IS DONE SO AT THE RESPONSIBILITY OF THE USER.

**MATERIALS SHOULD MATCH THOSE OF THE EXISTING DWELLING**

NO WORK TO BE CARRIED OUT PRIOR TO THE APPROVAL OF THE DRAWINGS UNDER THE TOWN PLANNING AND COUNTRY PLANNING ACTS AND THE BUILDING REGULATIONS. CONTRACTOR TO BE RESPONSIBLE FOR NOTIFYING THE LOCAL AUTHORITY FOR THE START OF THE WORK

FOLLOW ONLY WRITTEN DIMENSIONS AND DON'T SCALE THE DRAWINGS

**PLANNING ISSUE**  
DO NOT USE FOR ANY CONSTRUCTION WORK  
ANY DEVELOPMENT WITHOUT A CERTIFICATE OF LAWFULNESS OR PLANNING PERMISSION IS SOLELY AT OWNER'S RISK.



Revision	Description	Date
<b>GET RAPID PLANS</b> Architectural Services <b>07538938251 / 07507665812</b> 169 South Park Drive Ilford IG3 1AD Email: <a href="mailto:getrapidplans@gmail.com">getrapidplans@gmail.com</a> Website: <a href="http://getrapidplans.co.uk">getrapidplans.co.uk</a>		
<b>ADDRESS</b> 20 HIGH STREET, EPSOM, KT19 8AH.		
<b>PROJECT</b> 1) .....		
<b>TITLE</b> SITE PLANS		
<b>DRAWN AT</b> HEAD OFFICE		<b>SCALE</b> 1:200 @A3
<b>DRAWING NO</b> V08-7	<b>DRAWN BY</b> REVISION	<b>CHKD BY</b> DATE 22-11-2022

