




Proposed Ground floor Plan. 1:50

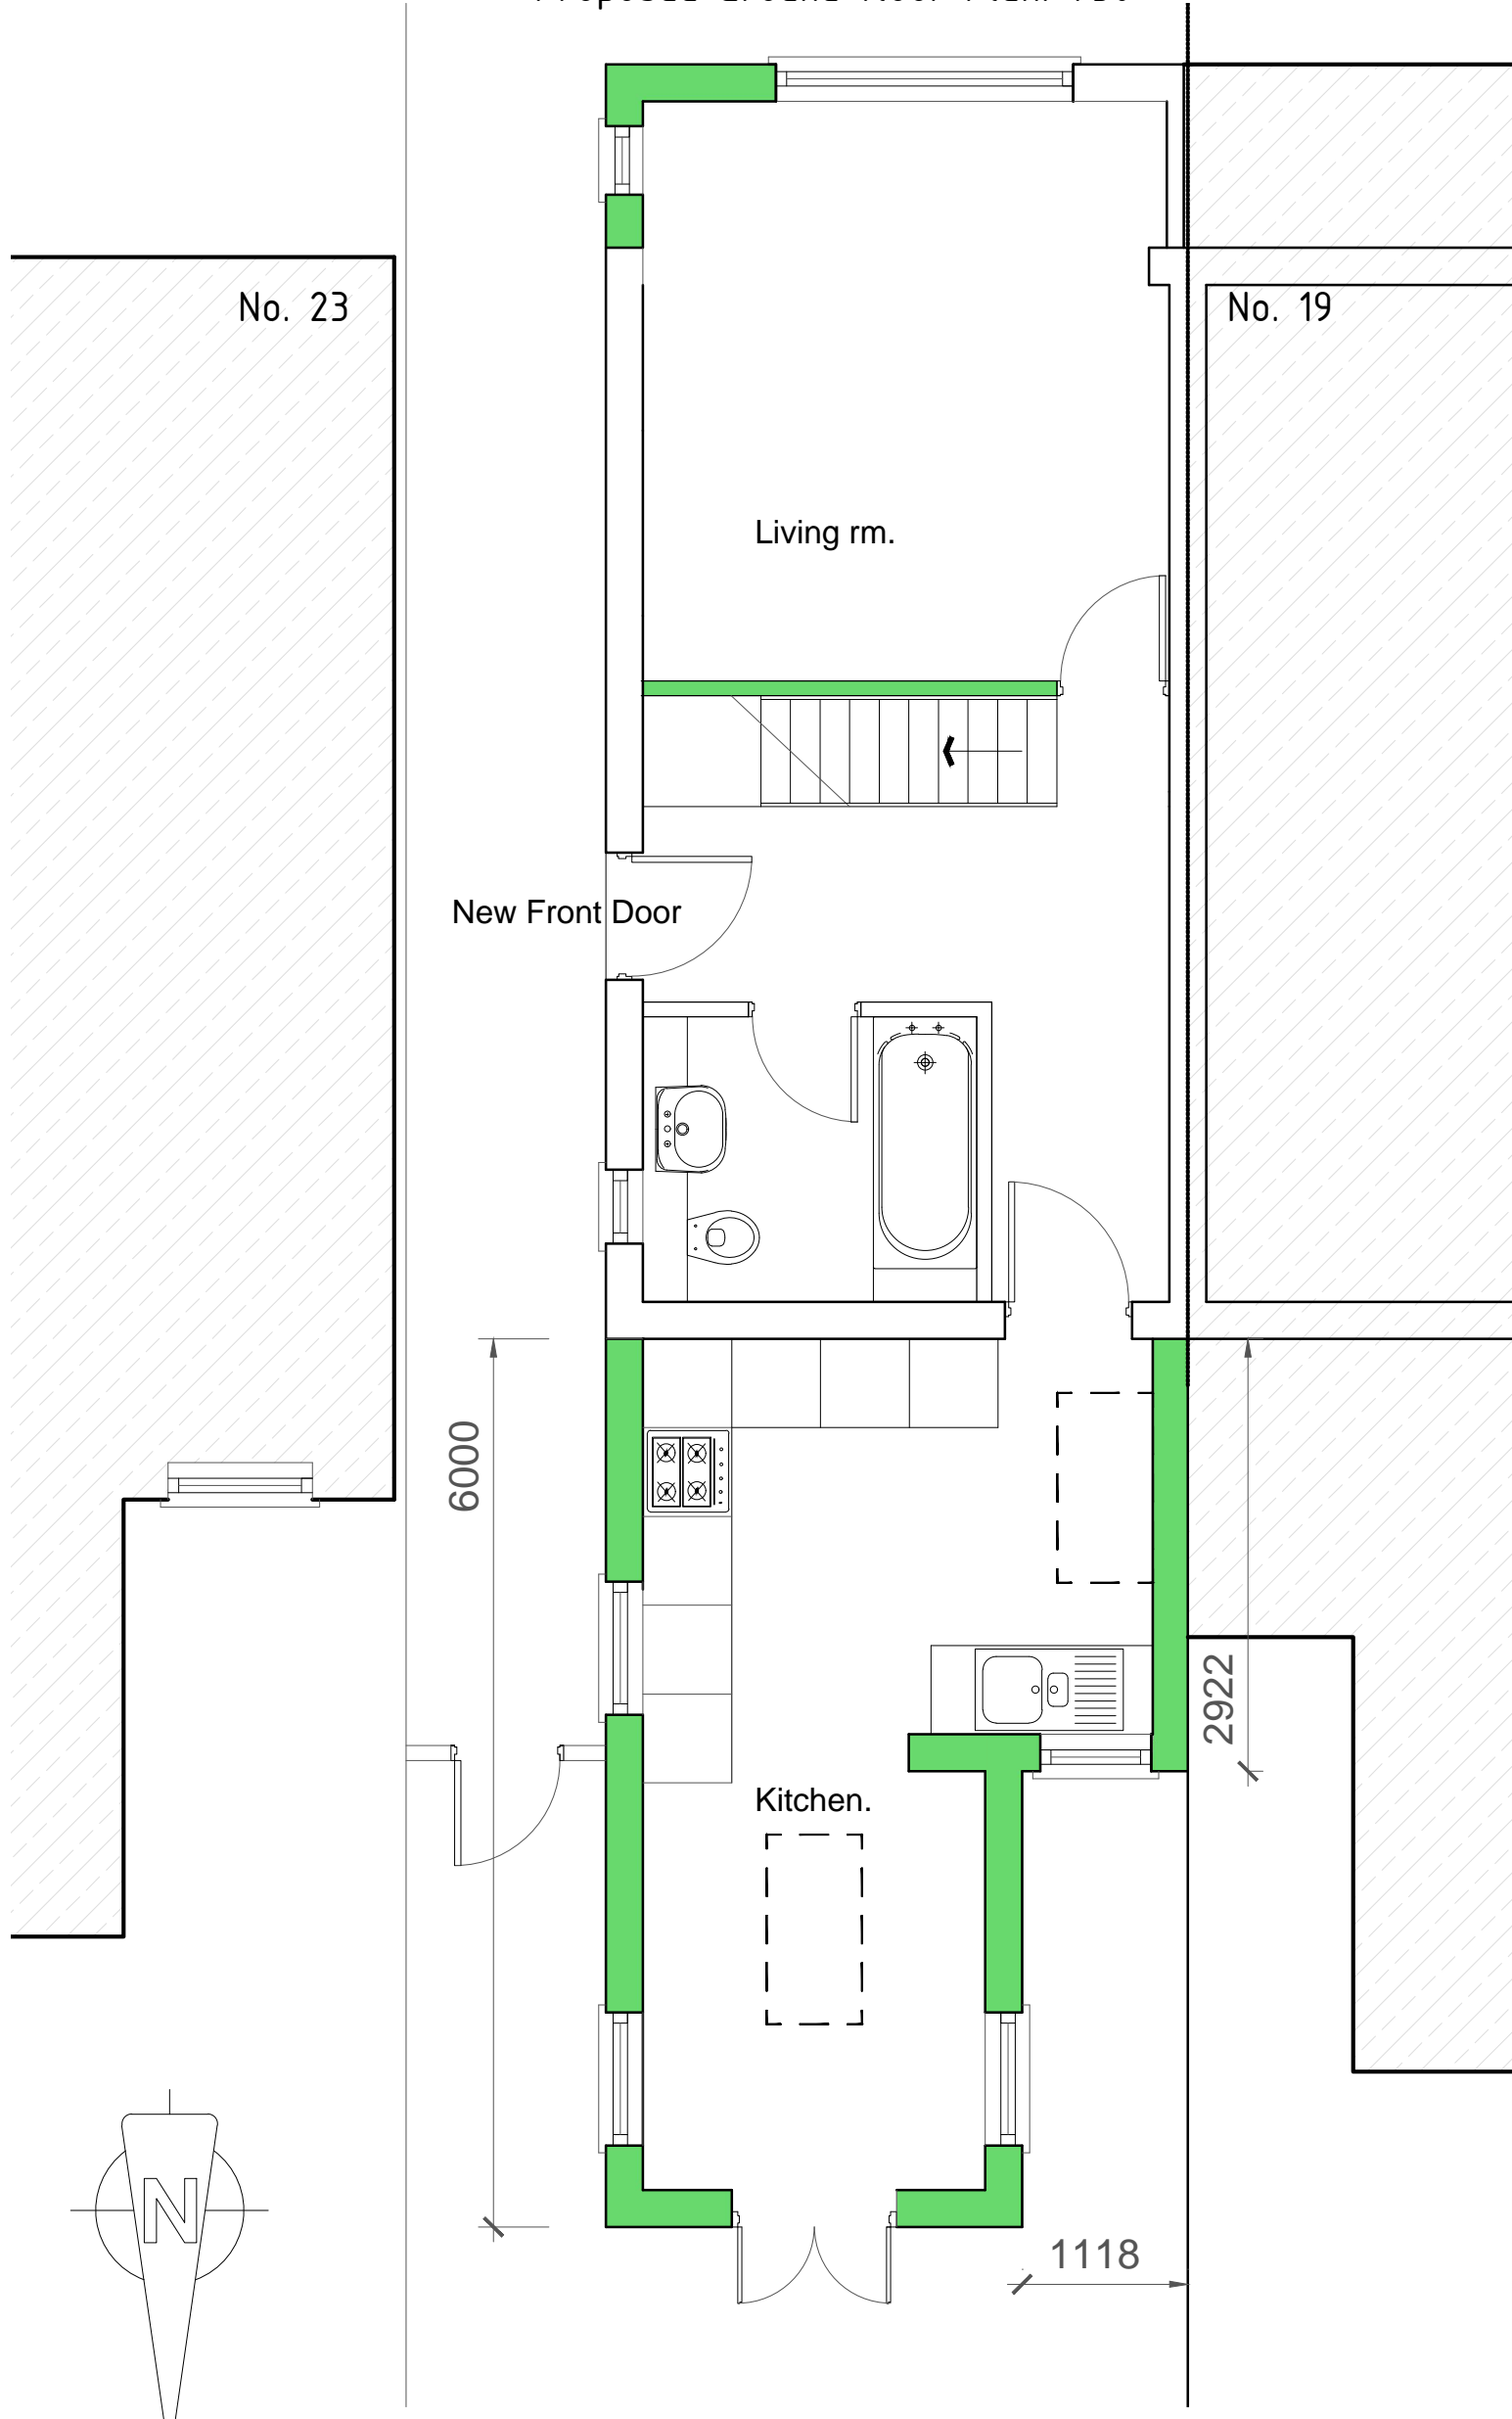

Proposed First floor Plan. 1:50

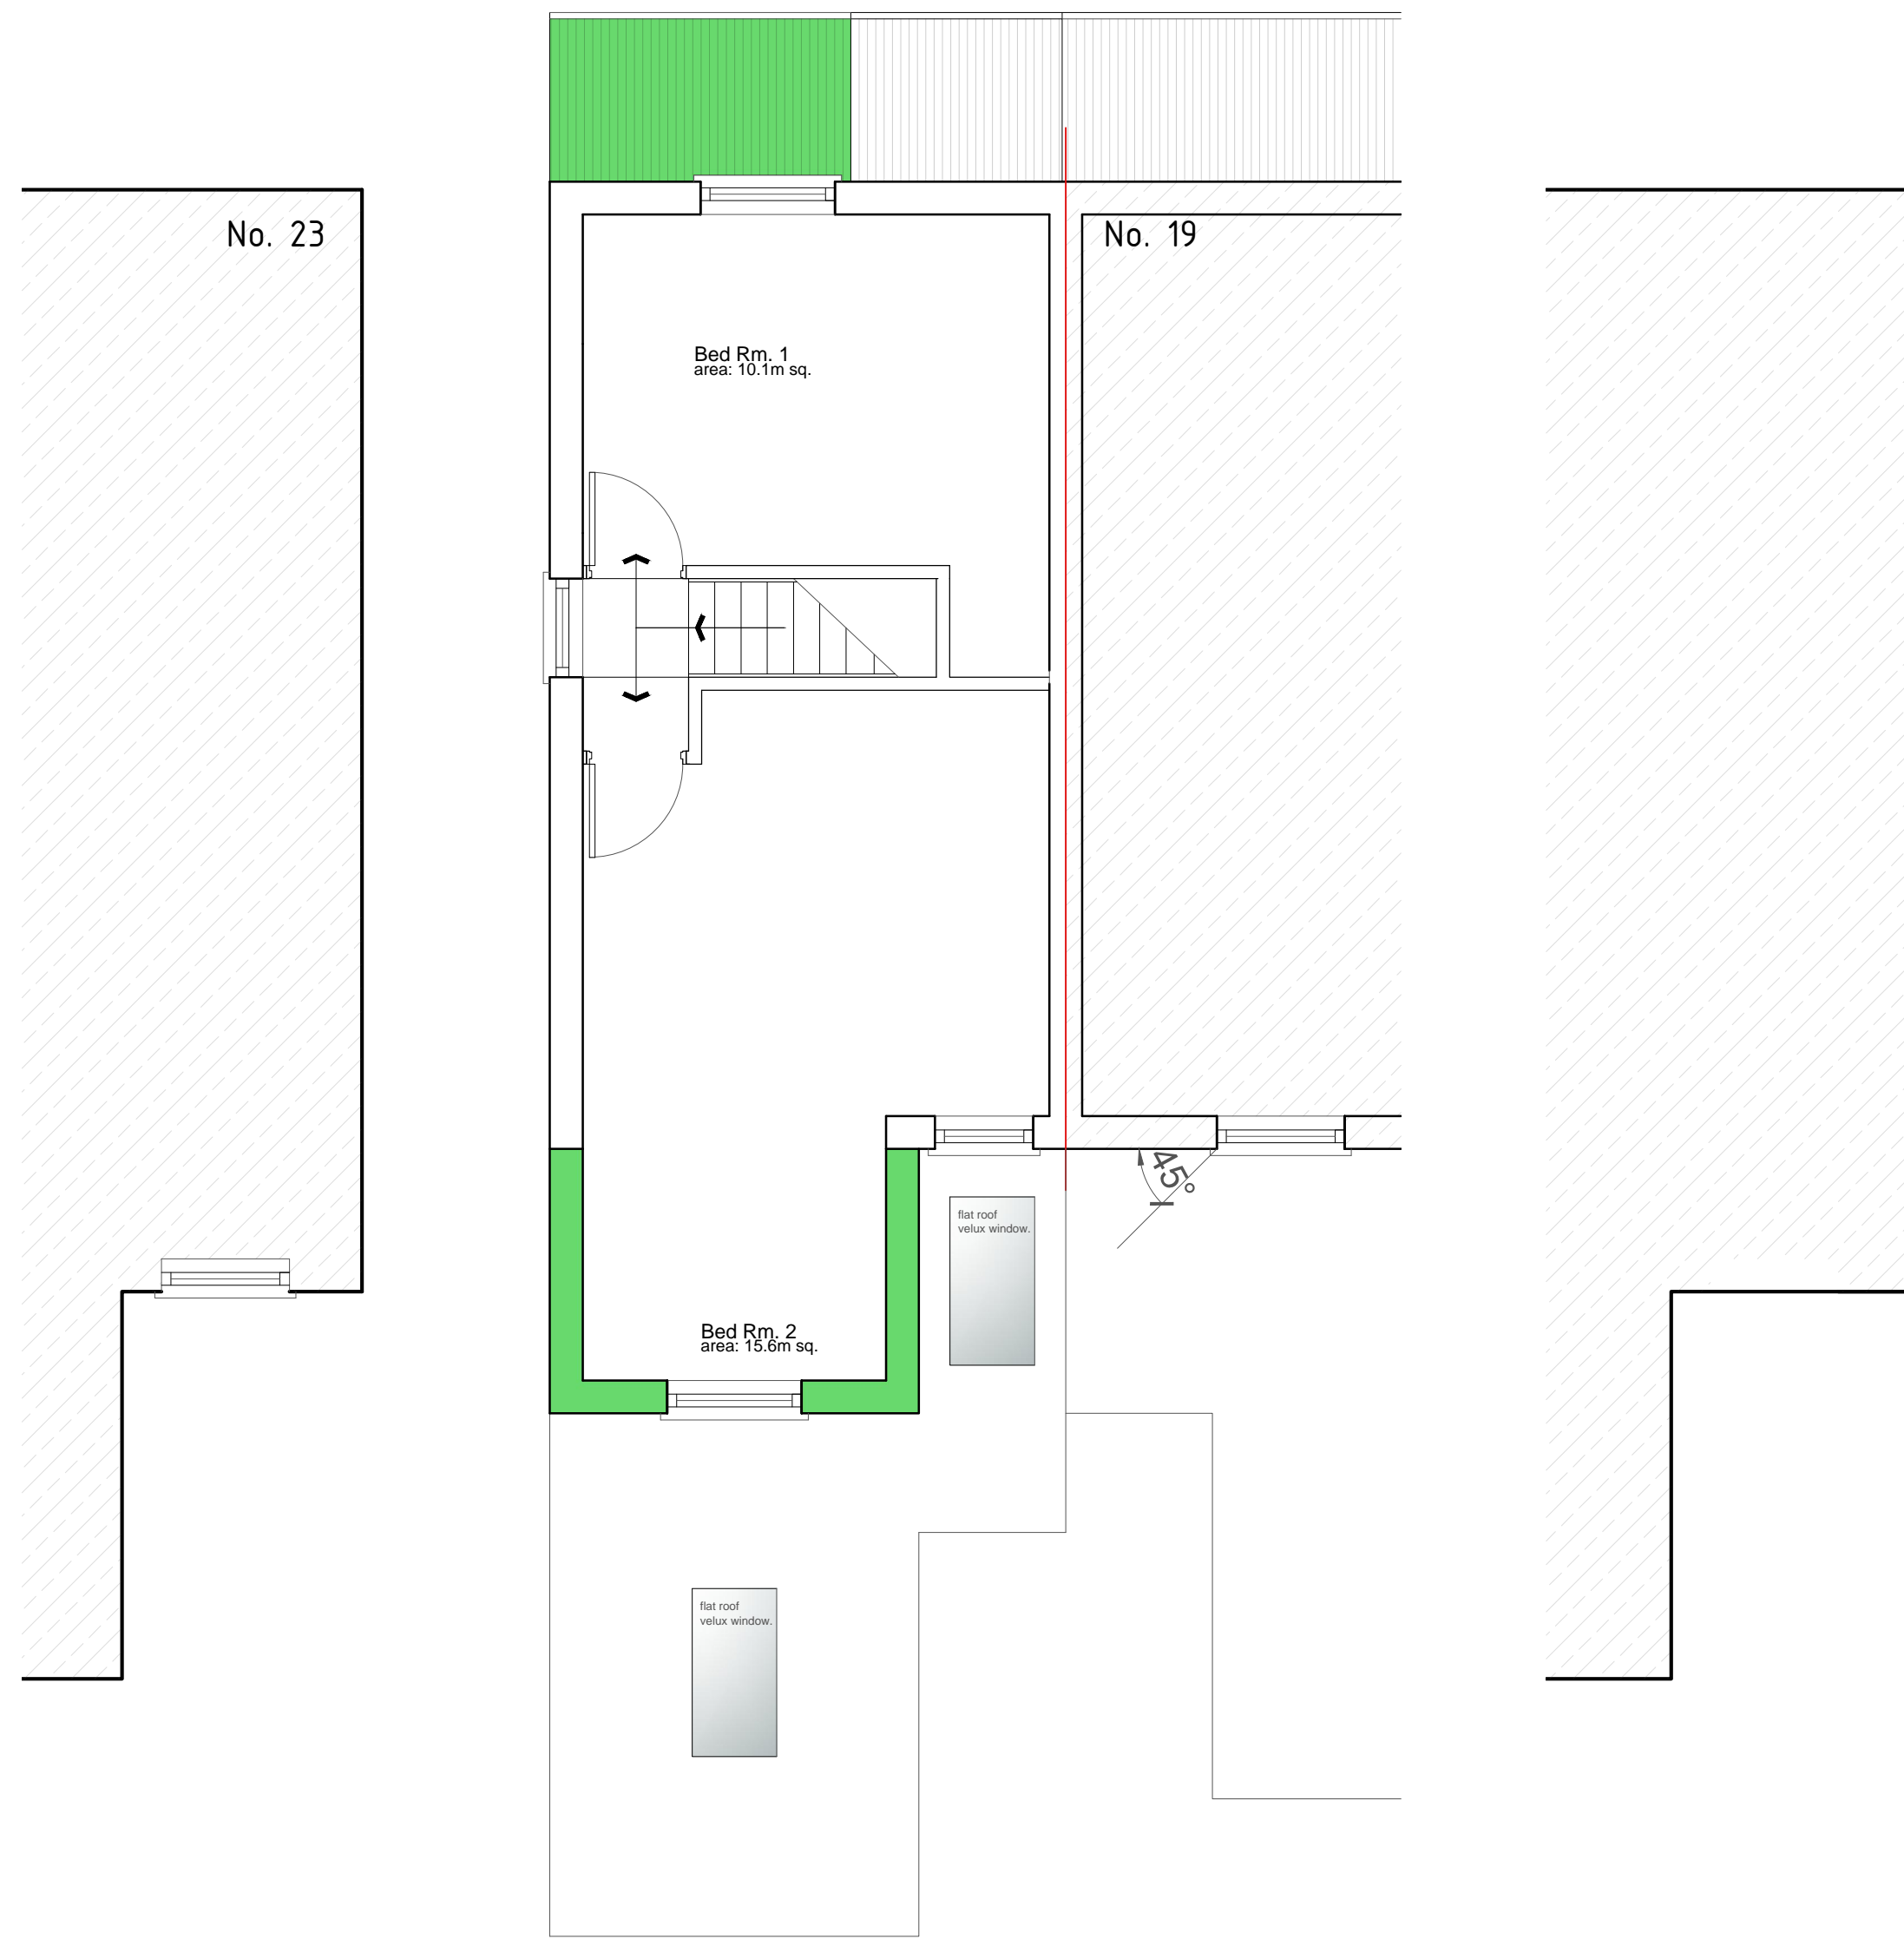


Proposed Roof Plan. 1:50

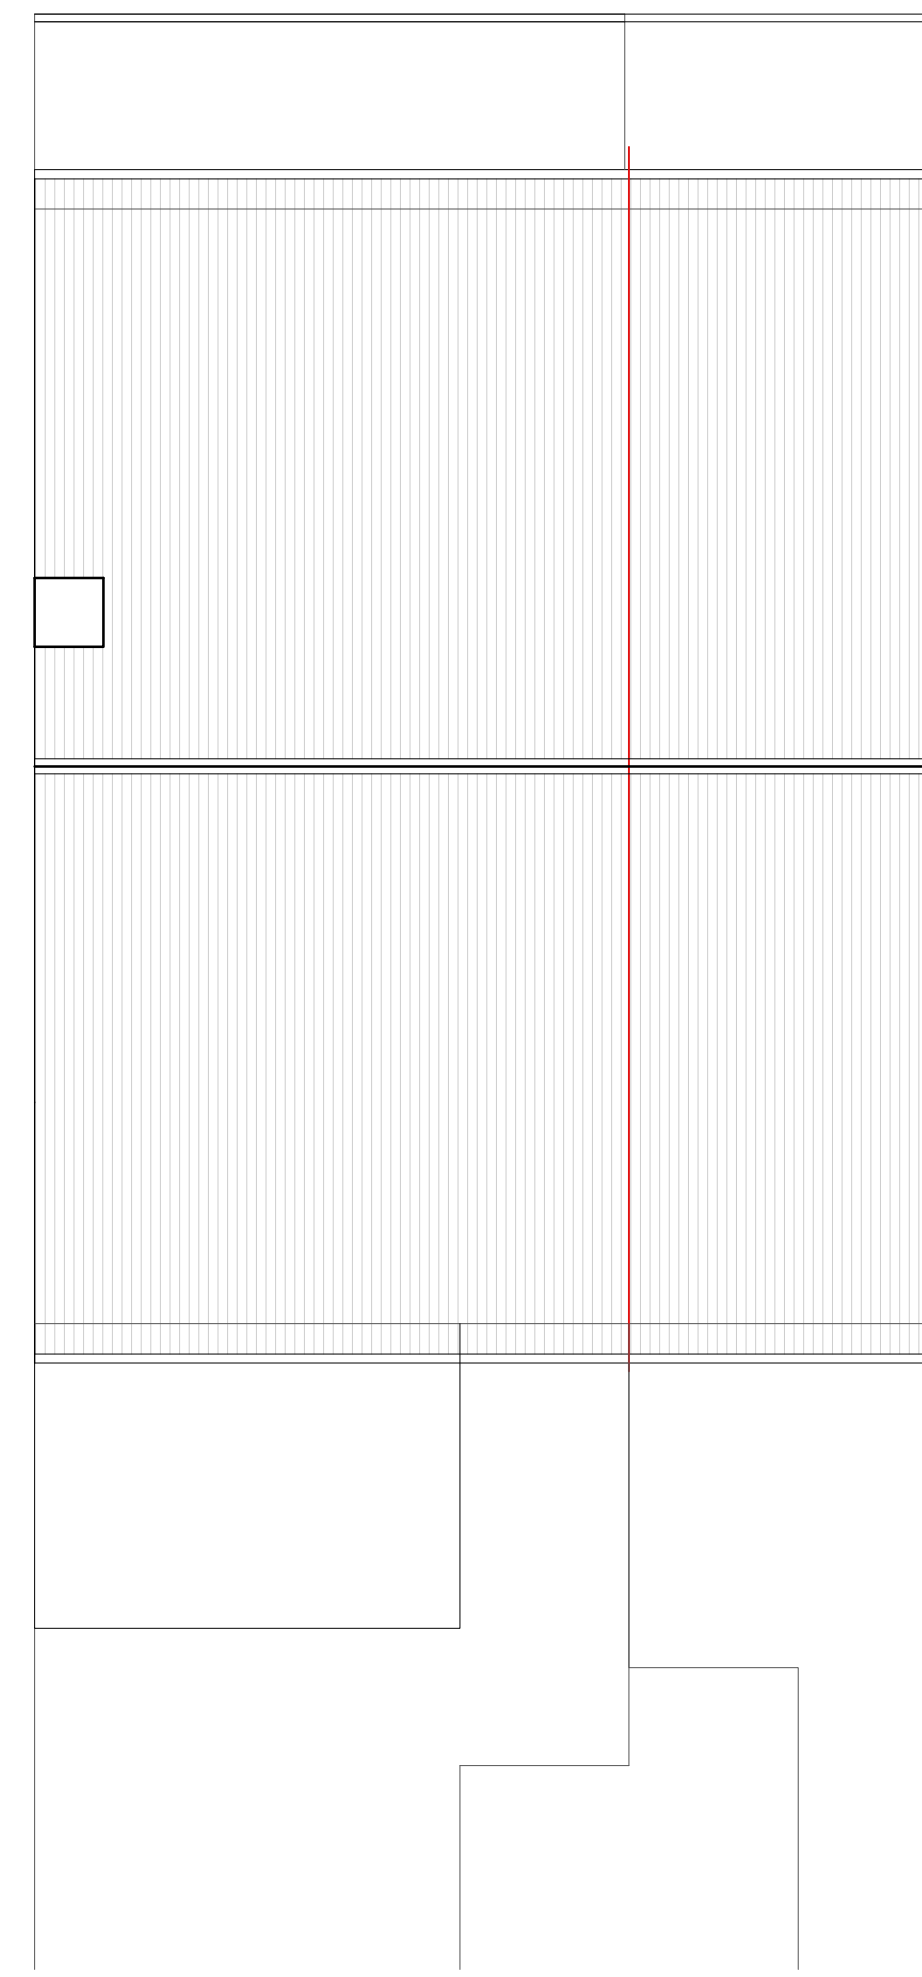


Materials:
 All walls to be rendered block work.
 Roof tiles to match existing.
 All widows and doors to match existing.
 Flat roofs to be GRP fiberglass, colored gray or black.

Green indicates new extensions.

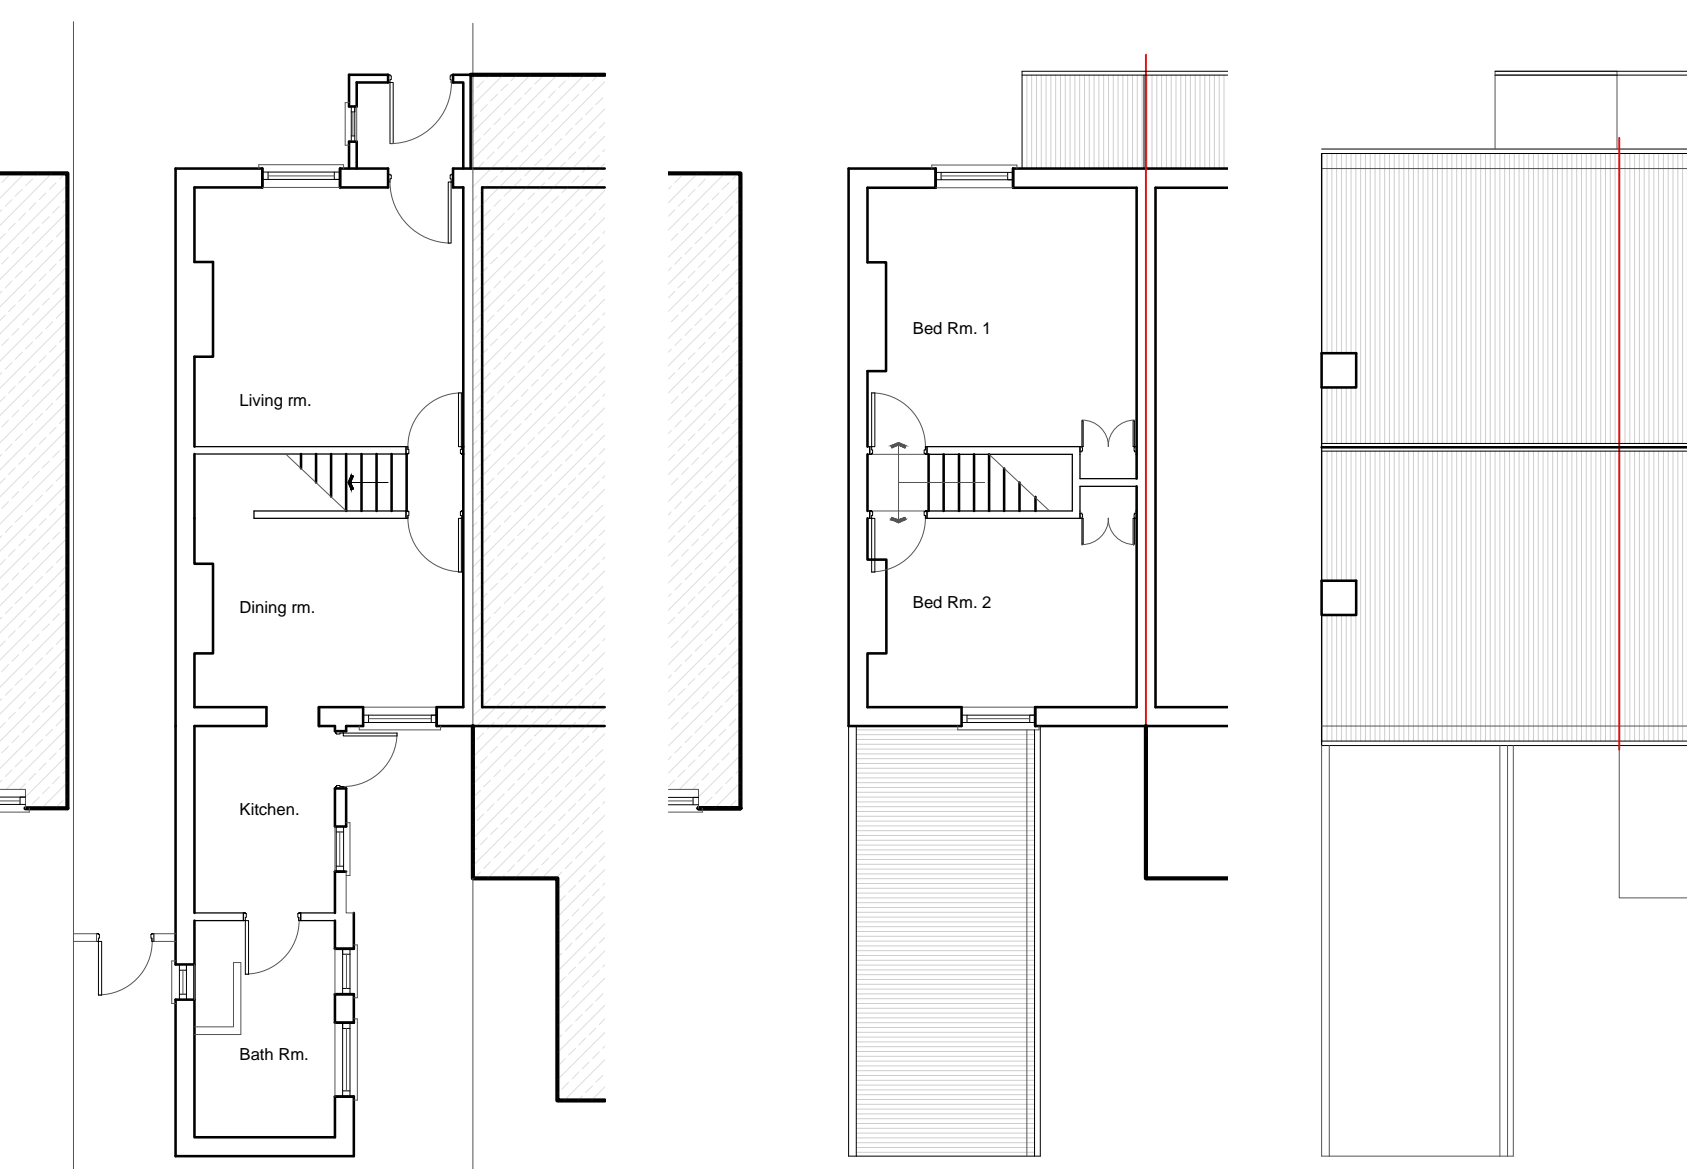

Existing Ground floor Plan. 1:100 Existing First floor Plan. 1:100 Existing Roof floor Plan. 1:100

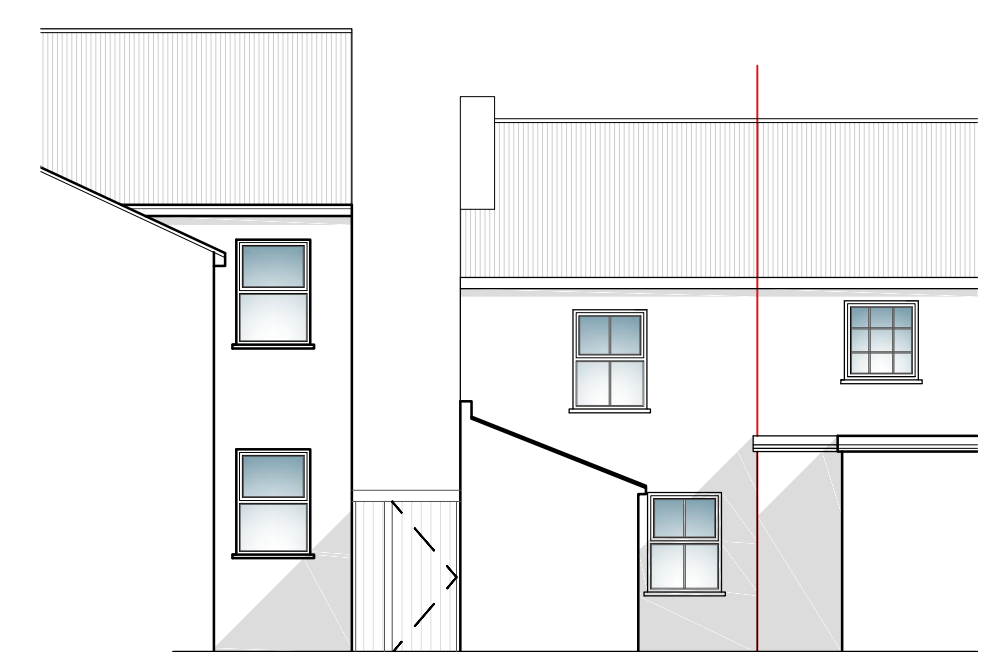


Existing Rear Elevation. 1:100




Existing Front Elevation. 1:100



Existing Side Elevation. 1:100

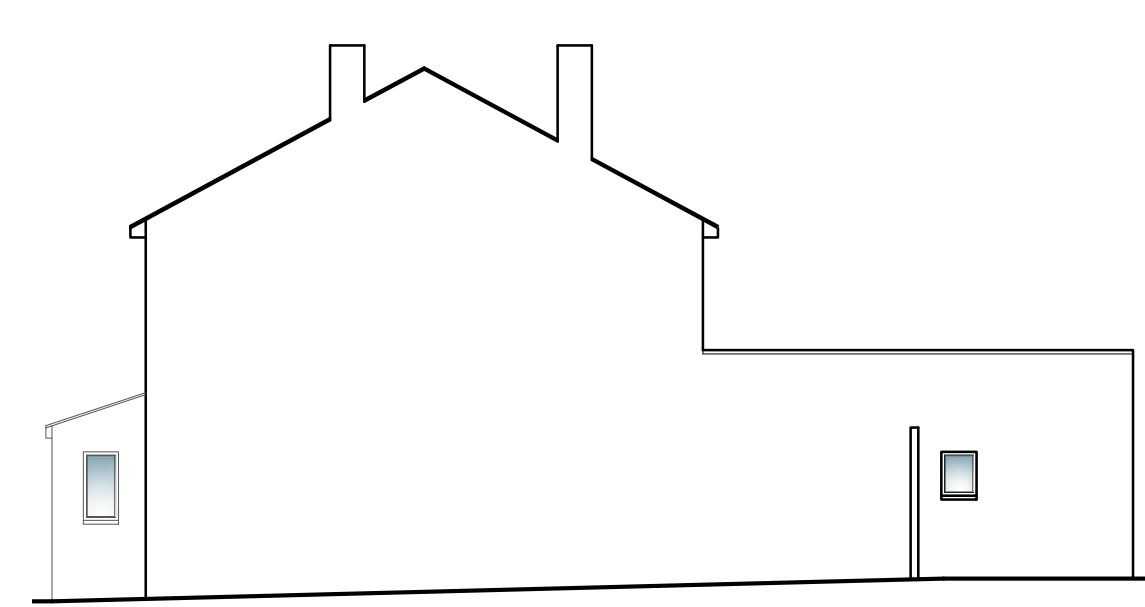


Existing Side Elevation. 1:100

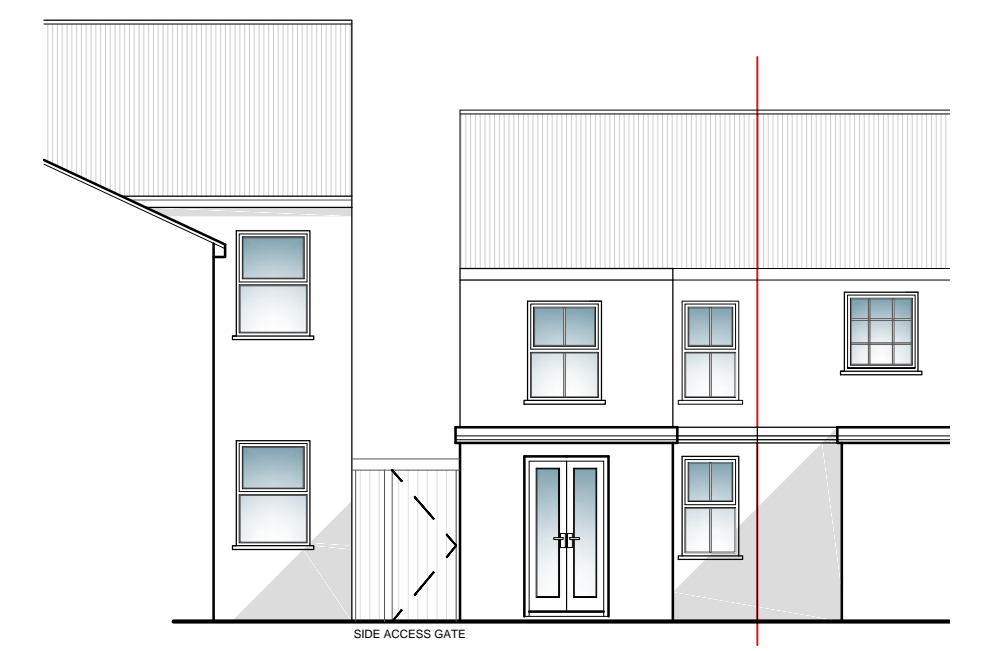


Proposed Rear Elevation. 1:100




Proposed Front Elevation. 1:100

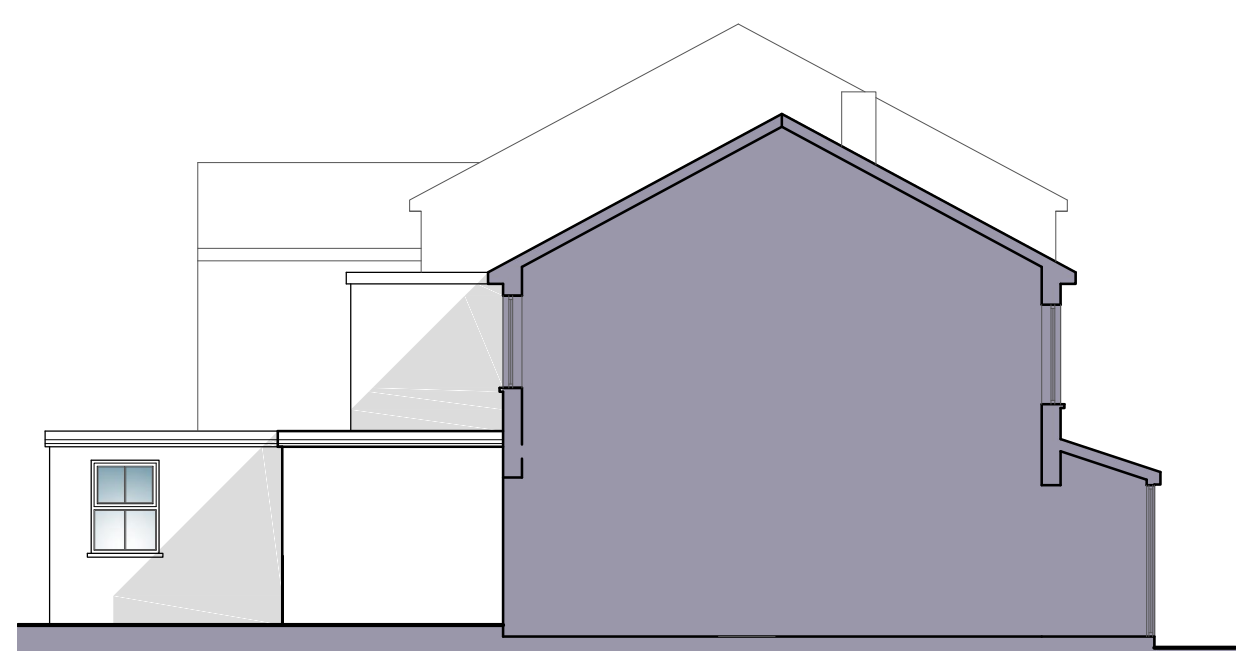

Proposed Side Elevation. 1:100

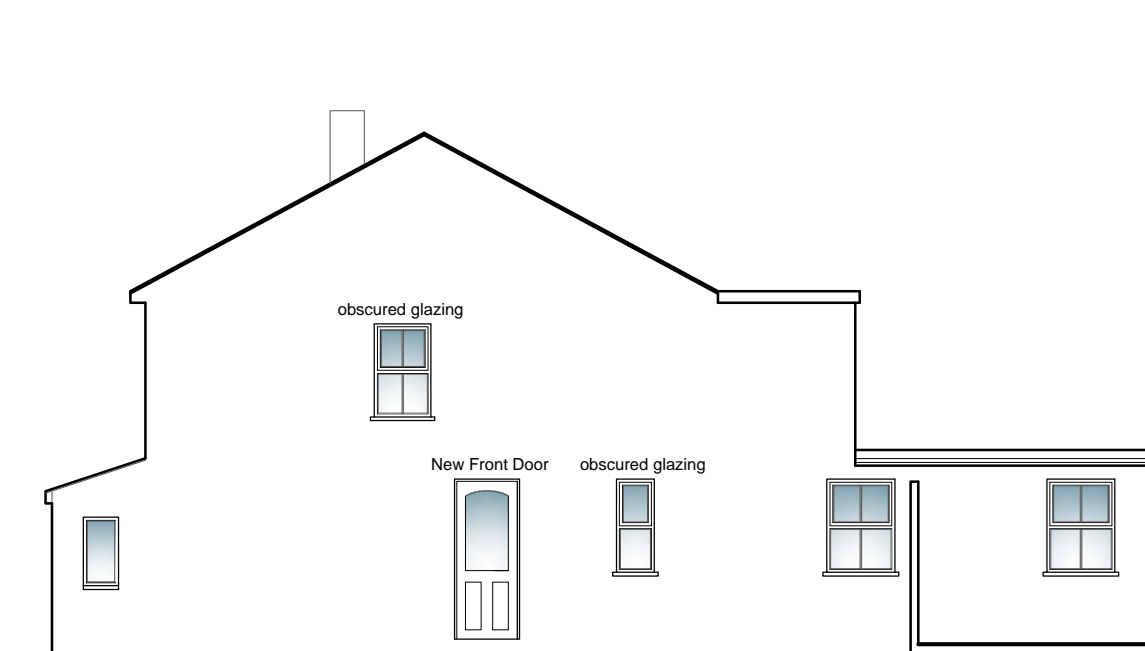

Proposed Side Elevation. 1:100

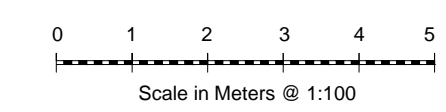

A1

<p>NOTES THIS DRAWING IS COPYRIGHT AND SHOULD NOT BE REPRODUCED WITHOUT WRITTEN APPROVAL FROM N&P LTD. ALL DIMENSIONS ARE TO BE CHECKED ON SITE. ANY DISCREPANCIES BROUGHT TO THE ATTENTION OF THE ENGINEER. THIS DRAWING IS TO BE READ IN CONJUNCTION WITH ALL OTHER RELEVANT ARCHITECTS, SERVICE ENGINEER AND STRUCTURAL/CIVIL ENGINEERS DRAWINGS AND SPECIFICATIONS.</p>	date	12/23	DRAWING TITLE	Existing & Proposed Plans, Elevations & Sections.	project no.	371	
	drawn by	JT			drawing no.	101	
	client	Mr E. Gjrosli	PROJECT ADDRESS	rev no.	c		
	issued to	Planning	No. 21 Oakhill Rd. Sutton, SM1 3AA.	scale	1:50, 1:50		