



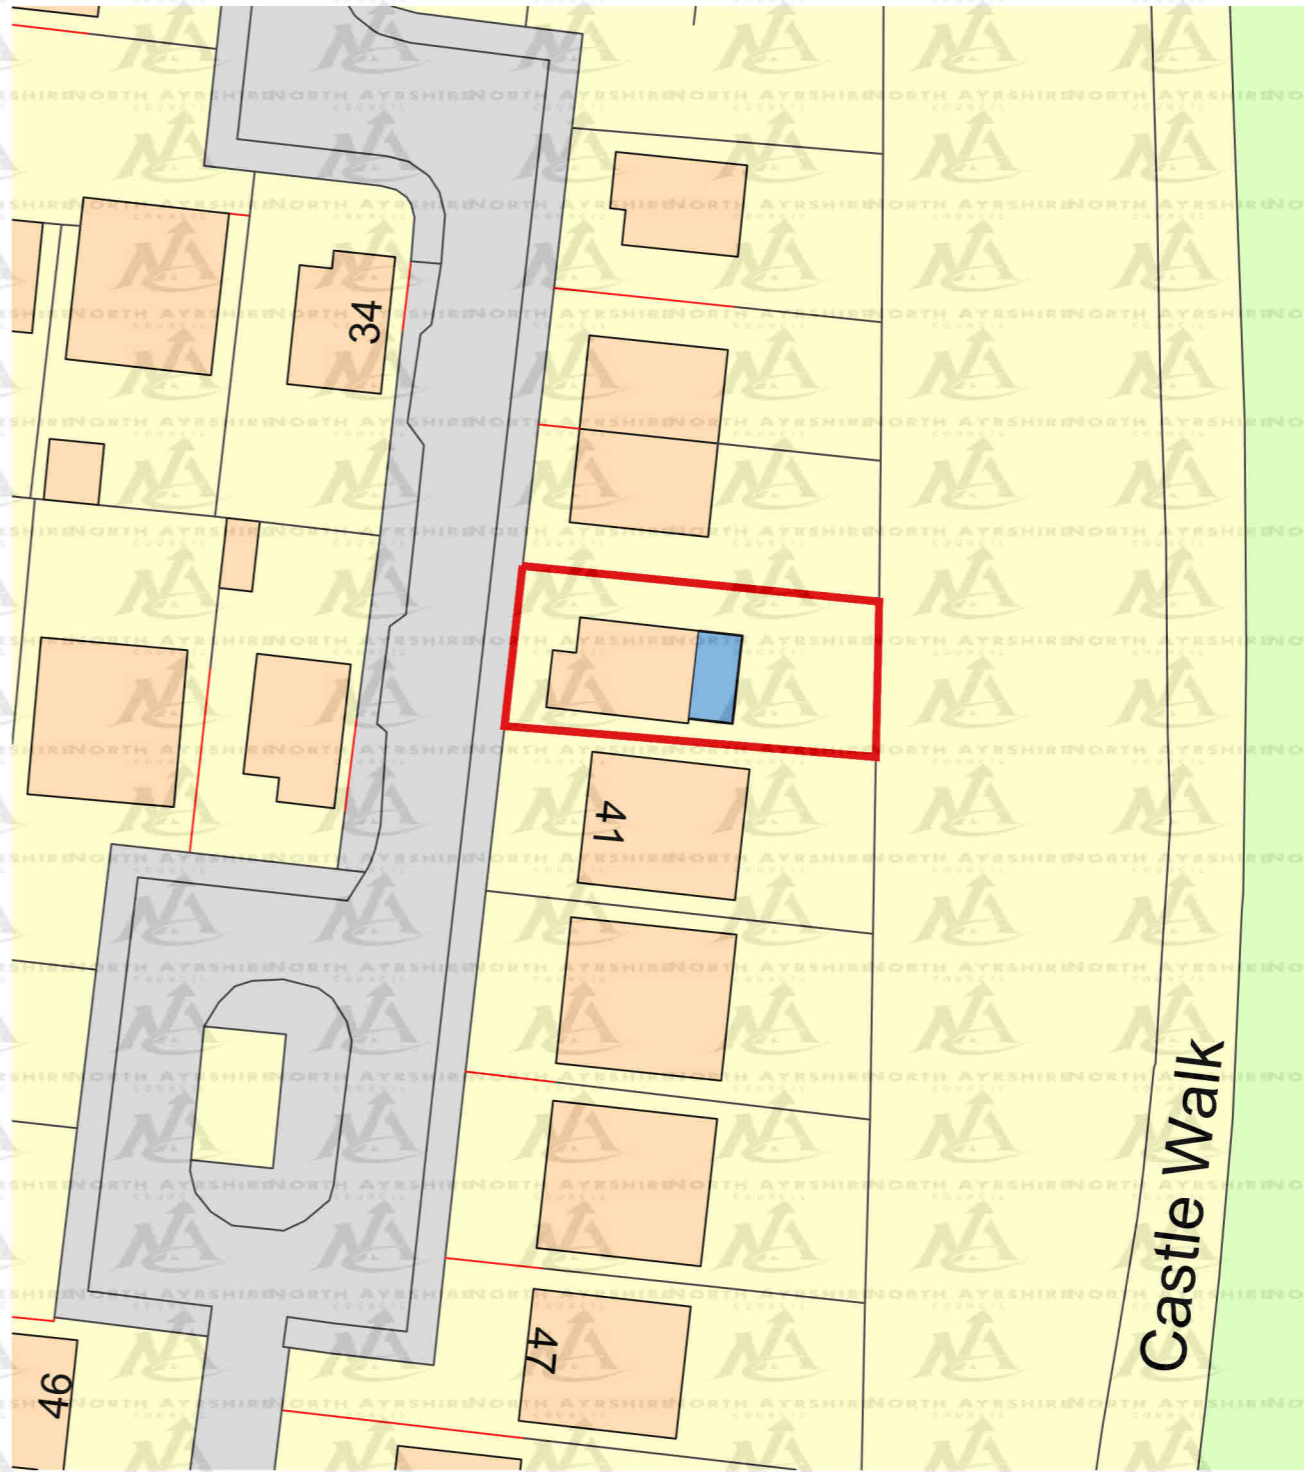

Ordnance Survey, (c) Crown Copyright 2023. All rights reserved. Licence number 100022432

LOCATION PLAN 1:1250

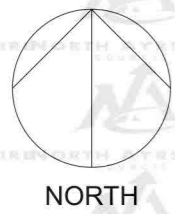


SITE PLAN 1:500



rev	date	notes
-----	------	-------

NB:
drawing to be read with construction notes, schedule of works and structural engineers drawings/spec.
Refer to GA drawings for location of details.
All proprietary materials to be installed fully in accordance with the manufacturers written recommendations.
Do not scale drawing.
Information on this drawing is the subject of copyright: hobson architects.

	The Studio Seacliff Eglinton Terrace Skelmorlie PA17 5EP 01475 520266 www.hobsonarchitects.co.uk info@hobsonarchitects.co.uk	project	job no	drawing	drg no	rev
		alterations and extension to 39 Craig Hill Place Fairlie	2325	PROPOSED site location plan	SL001	--
client		drawn	checked	scale	date	
Mr R Maxwell		NJH	NJH	as indicated	NOV 2023	
		status		PLANNING		