
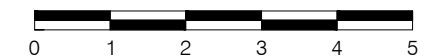
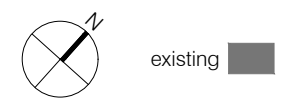


PROPOSED GROUND FLOOR PLAN

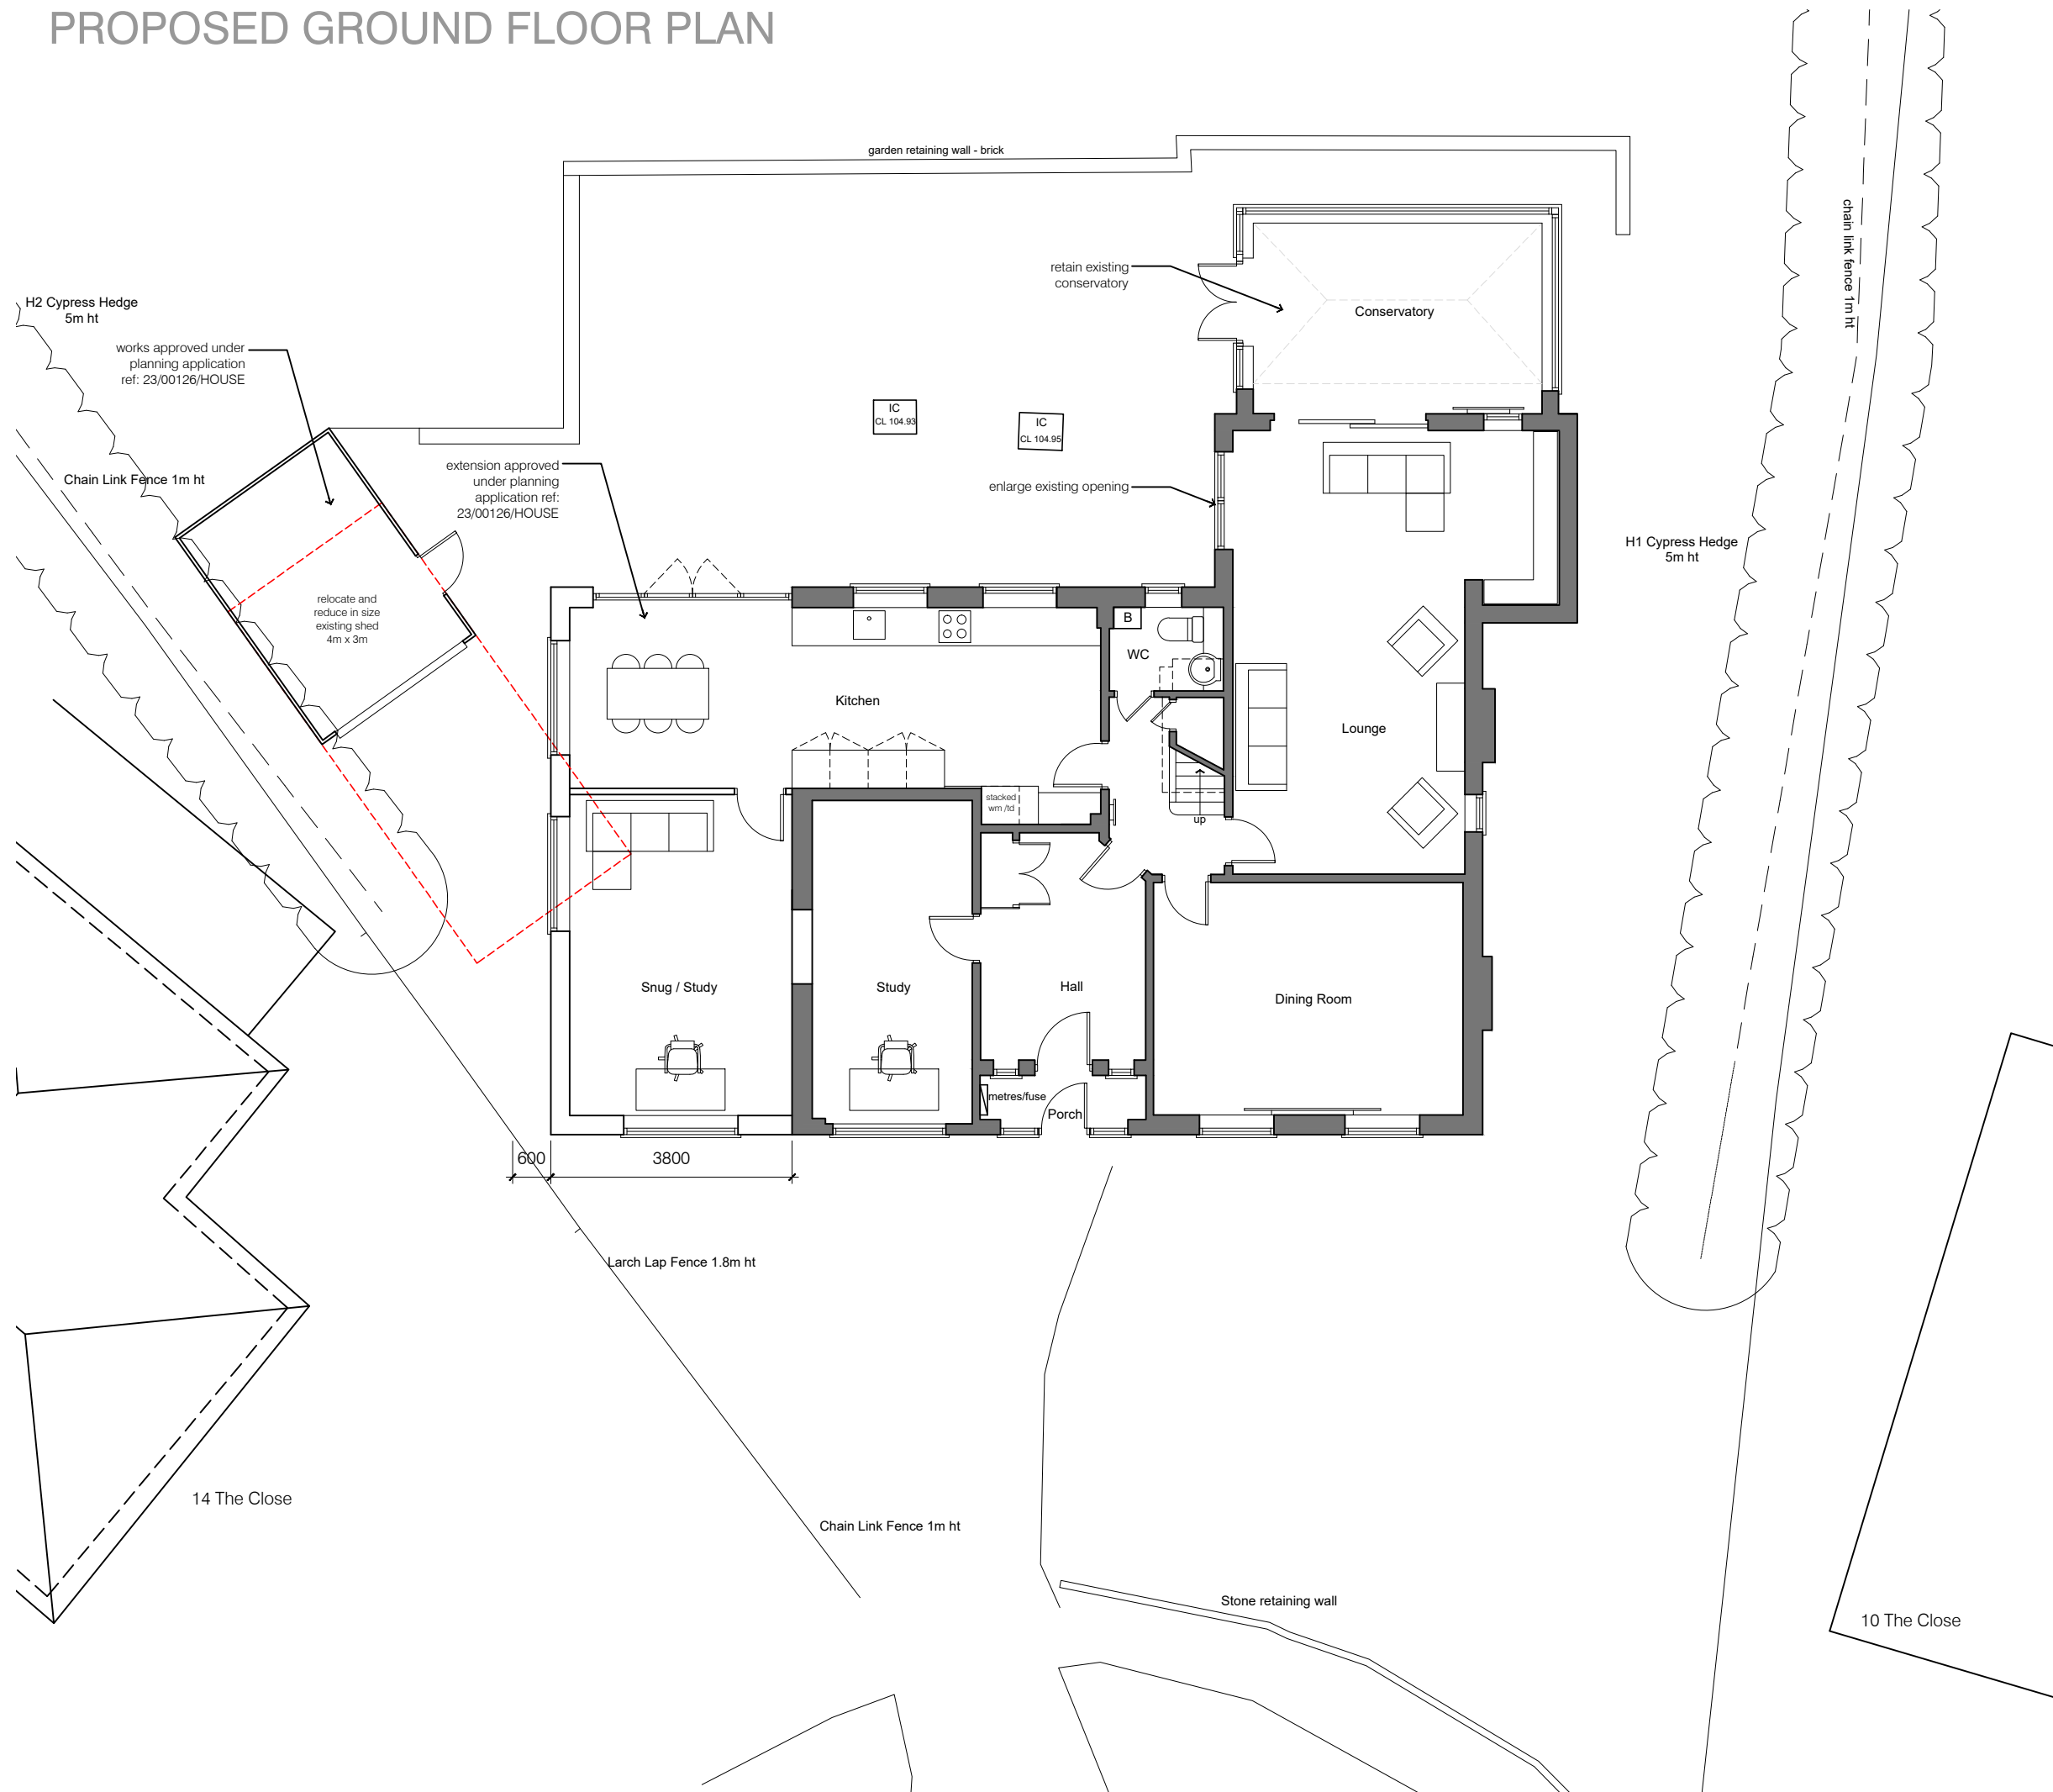

rev	date	description	drawn	checked
A	13.11.2023	Retain existing conservatory	NL	NL

job no. **1398**
 12 The Close
P2110A Proposed Ground Floor Plan
 1:100@A3