



Notes:


1. Do not scale off this drawing.
2. If in doubt about dimensions contact designer.
3. All dimensions shown on any drawing to be checked and verified on site by the contractor before any work commences. Contractor to ensure that all elements of the proposals will marry through with any existing levels where required.
4. All works to be carried out to The Building (Scotland) Regulations 2004 (as amended) and all relevant British Standards and Codes of Practice contained therein.
5. All drainage works to comply with The Building (Scotland) Regulations 2004 (as amended) and BS EN 12056 and to the satisfaction of the Local Authority Building Standards Officers/Inspectors.
6. This drawing is to be read in conjunction with all relevant structural/civil engineers and manufacturers drawings and specifications.

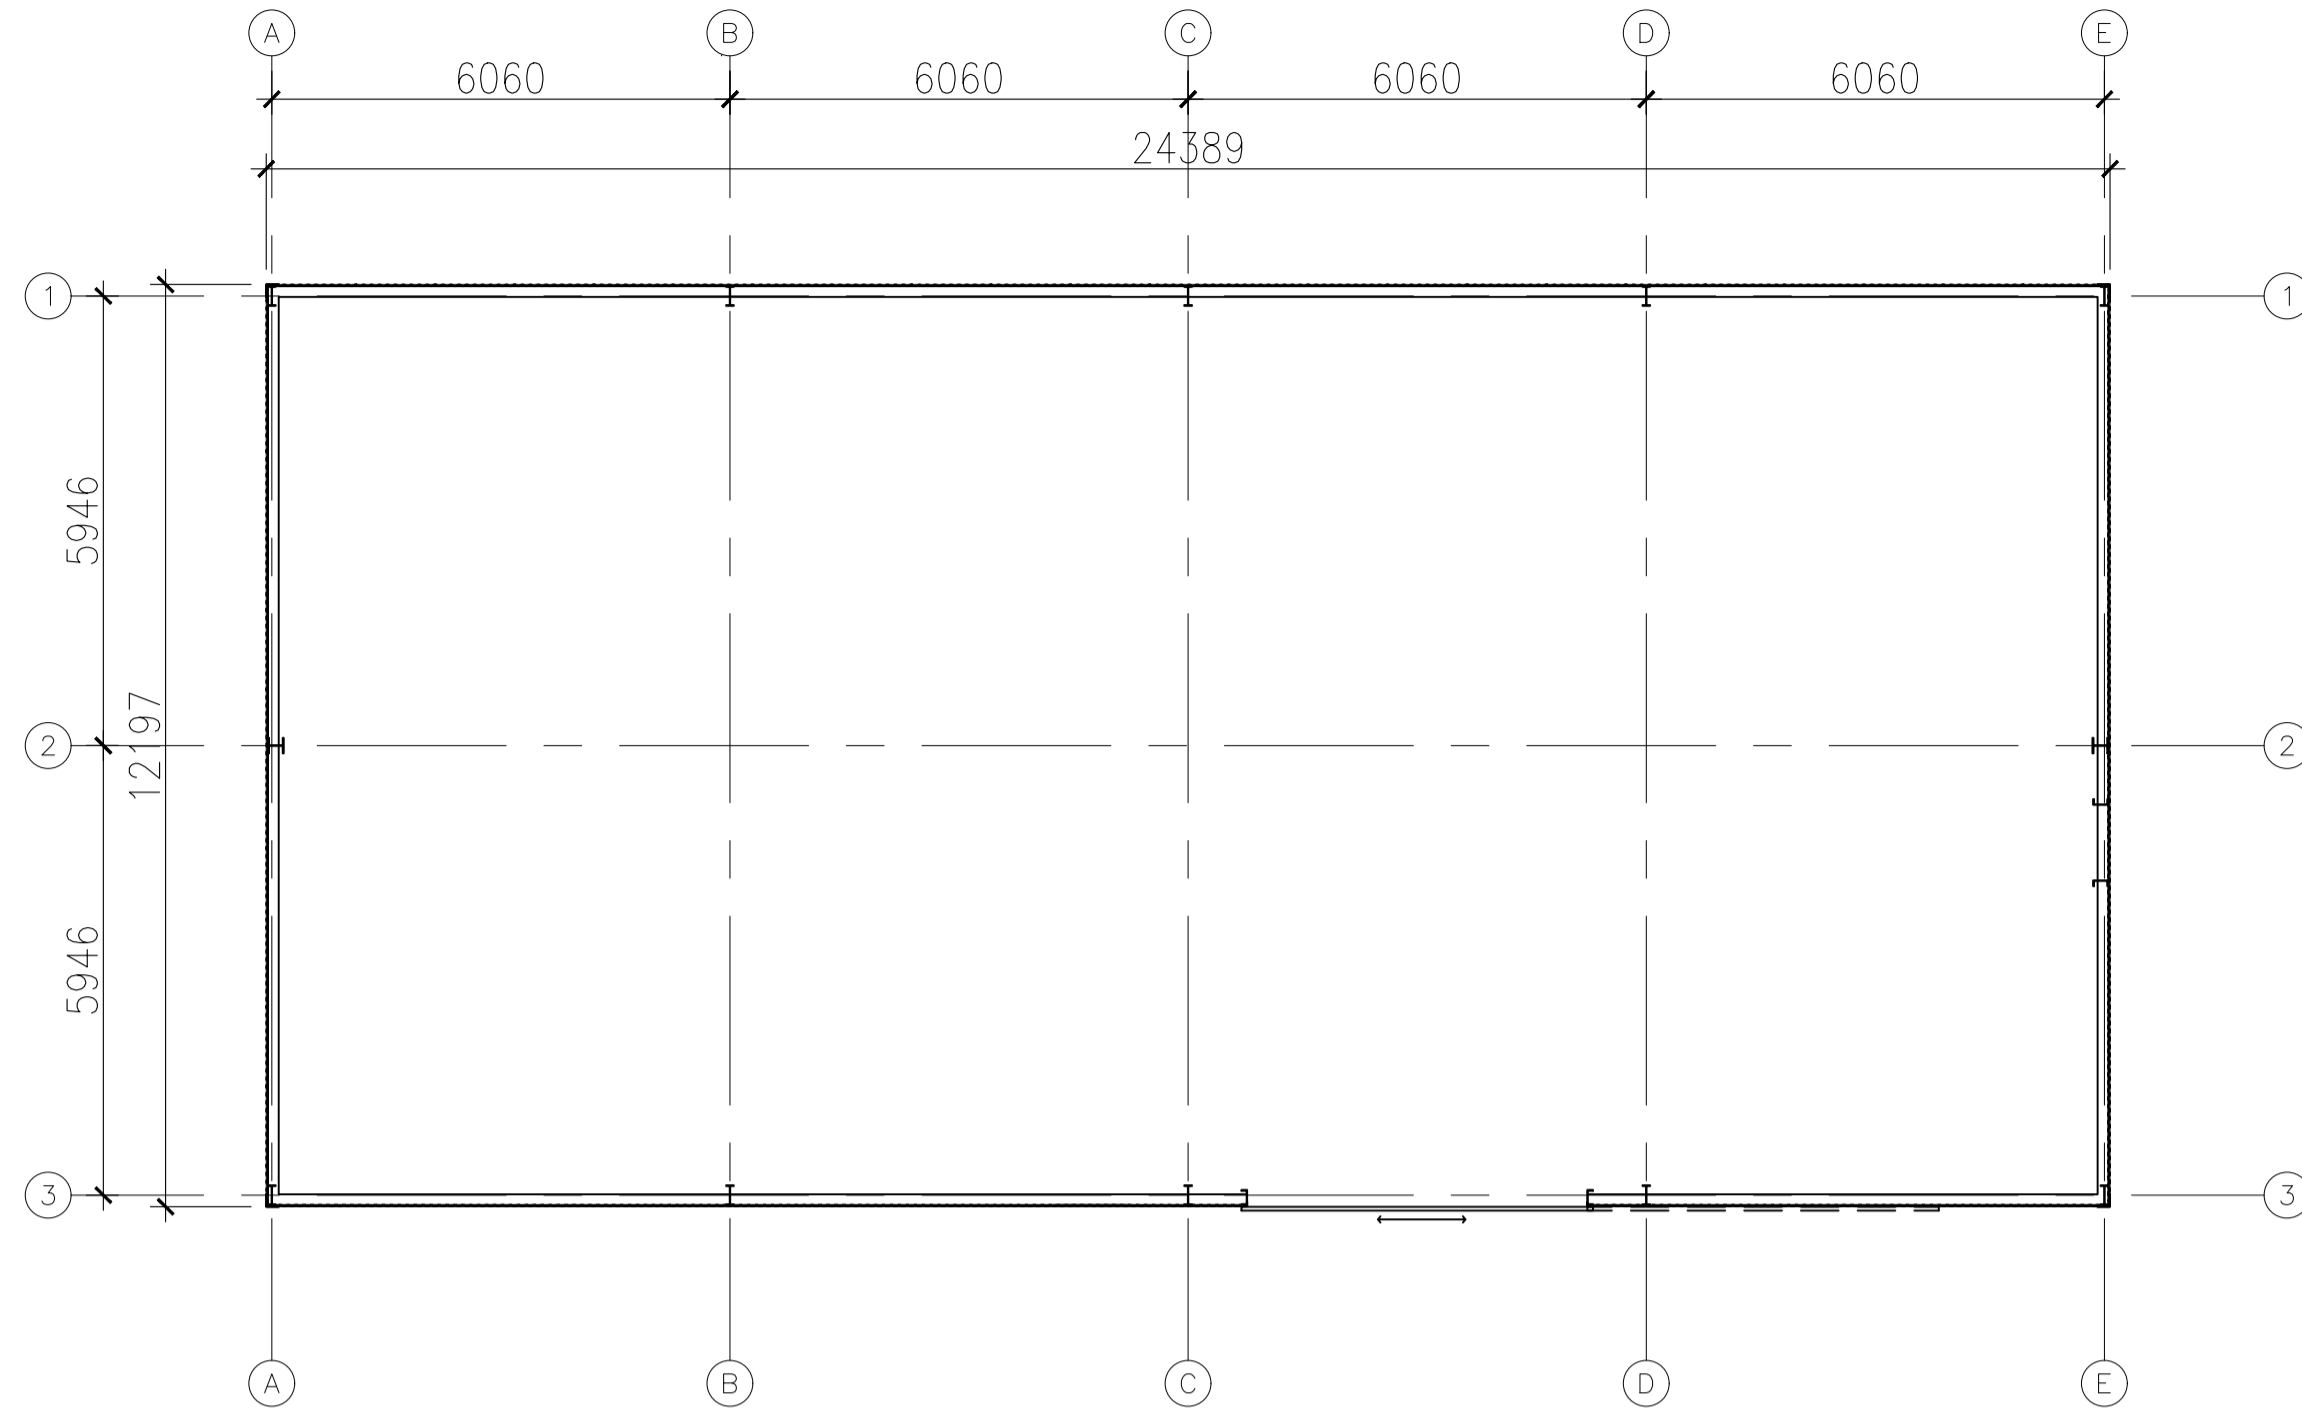


02 Ground Floor Plan @ 3m above GL
Scale 1:100 @ A1

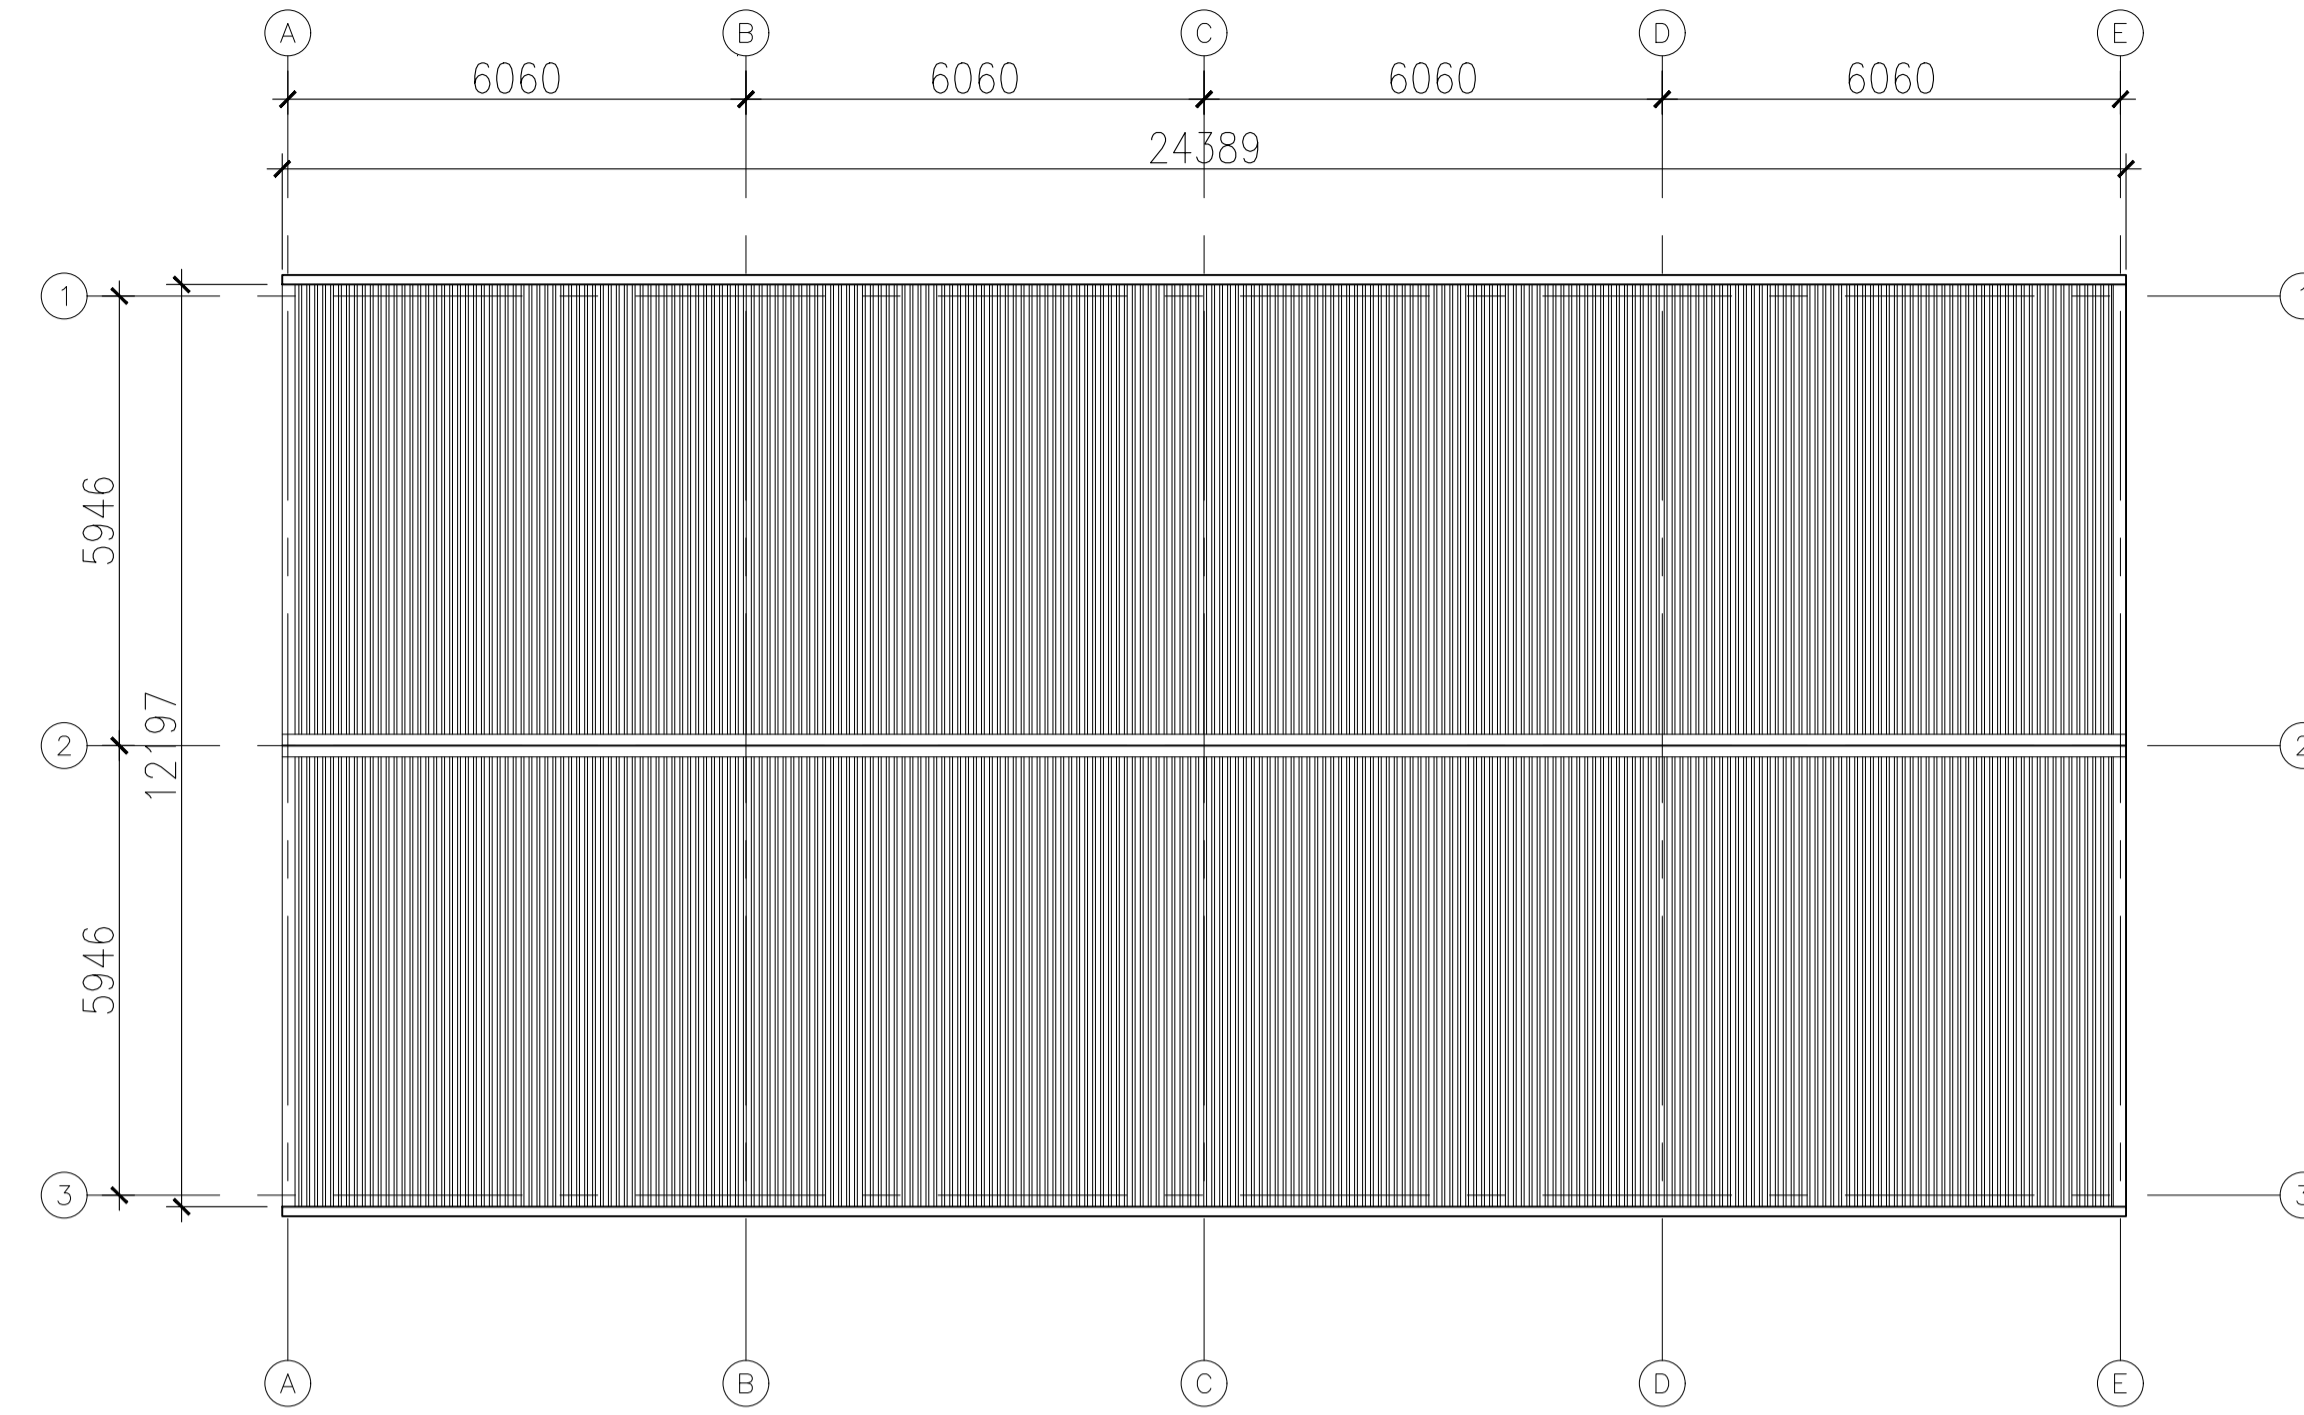


03 Roof Plan
Scale 1:100 @ A1

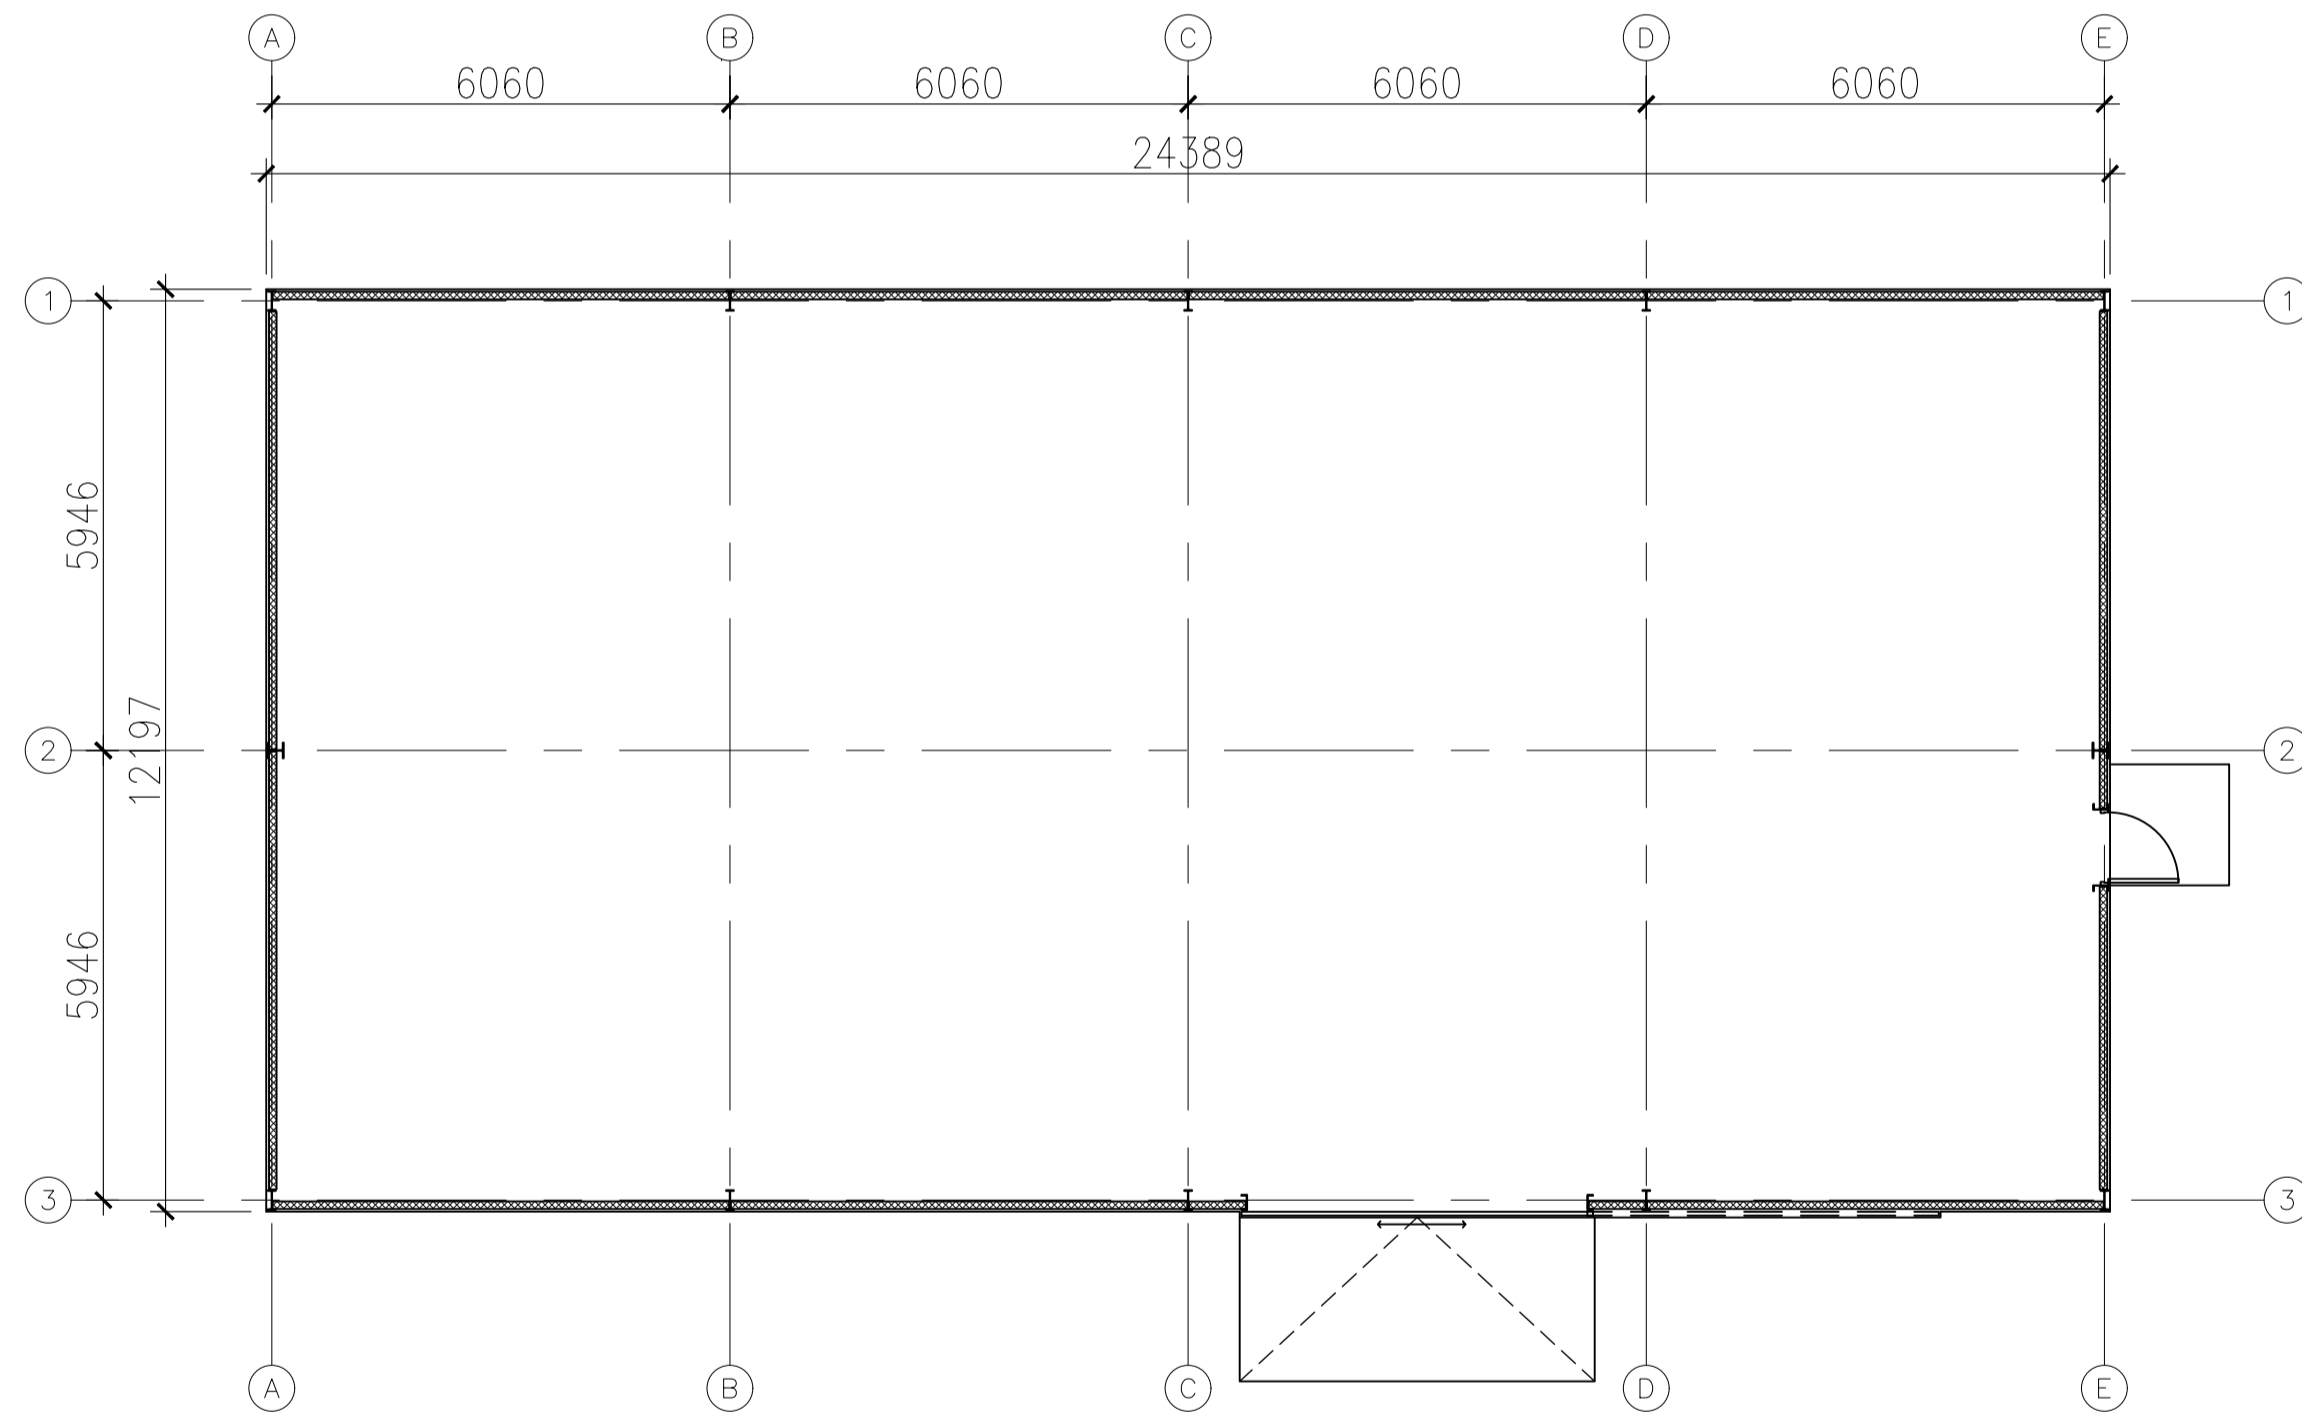

01 Ground Floor Plan @ 1m above GL
Scale 1:100 @ A1

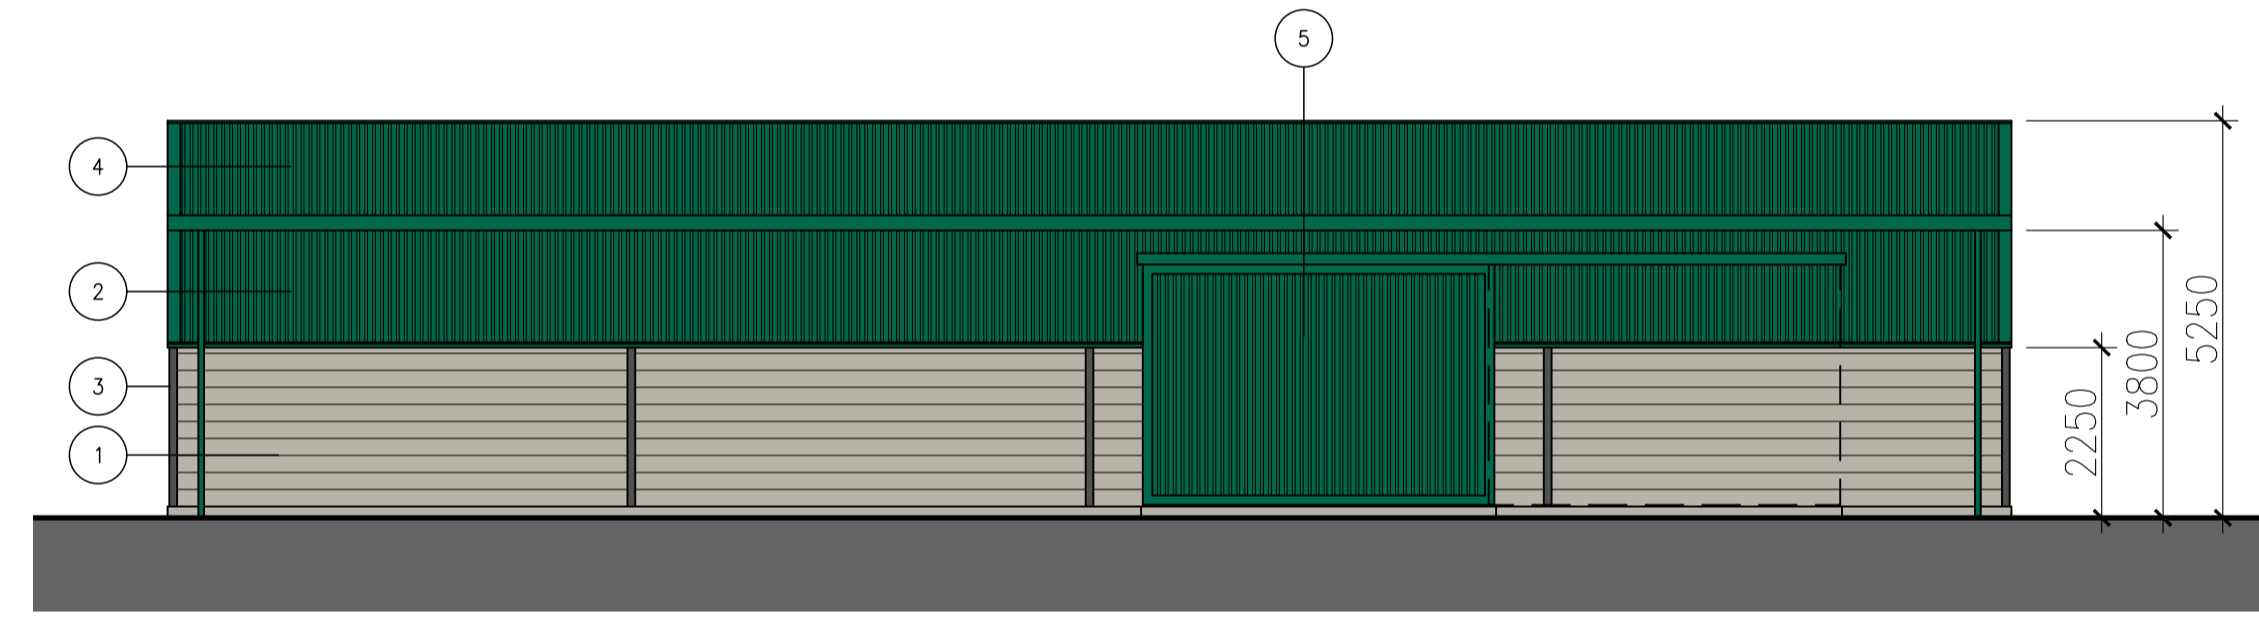


04 Front Elevation (South)
Scale 1:100 @ A1

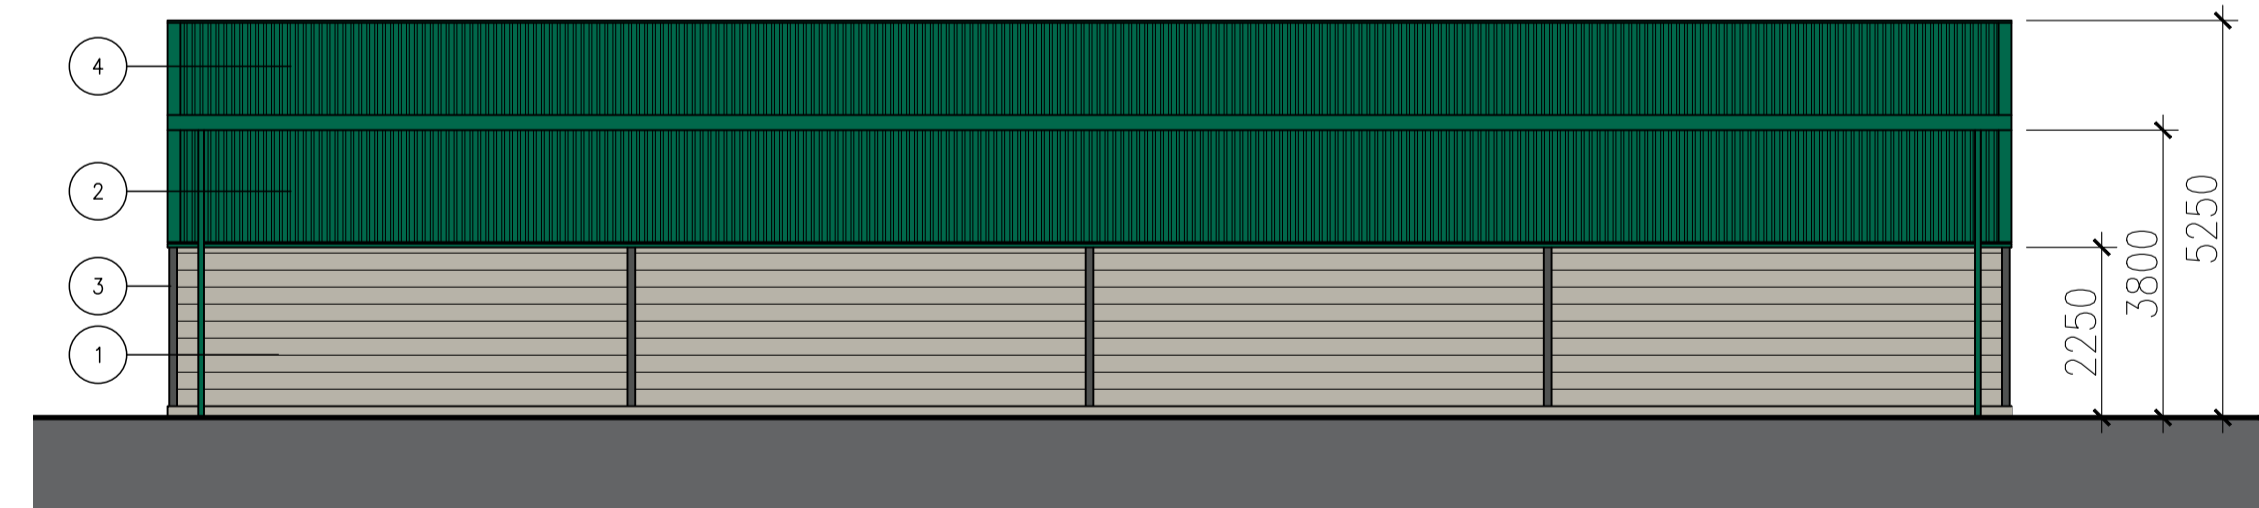


05 Rear Elevation (North)
Scale 1:100 @ A1

Finishes


1. Walls (Low Level) – Concrete blockwork (self-finish)
2. Walls (High Level) – Profiled metal vertical cladding (green)
3. Steel Portal – (Gray)
4. Roof – Profiled metal cladding (green)
5. Sliding Door – Steel framed cladding sliding door (green)
6. Pass Door – Aluminium doorset (green)

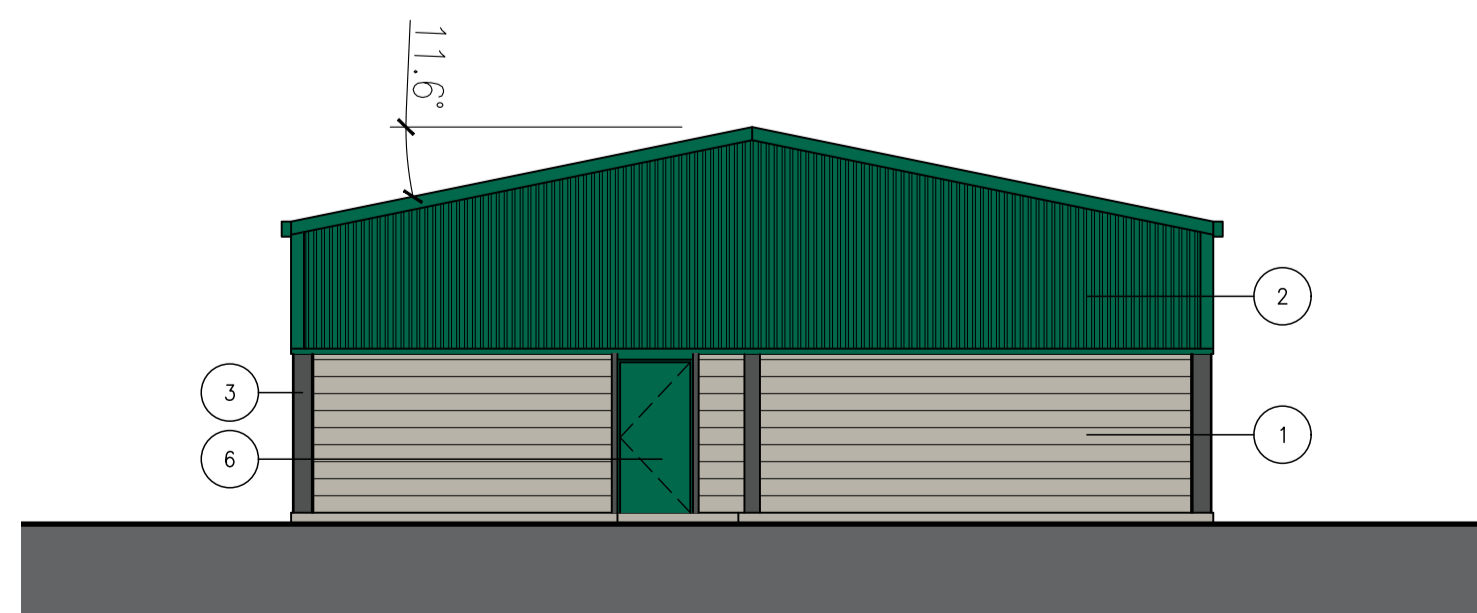

06 Side Elevation (East)
Scale 1:100 @ A1

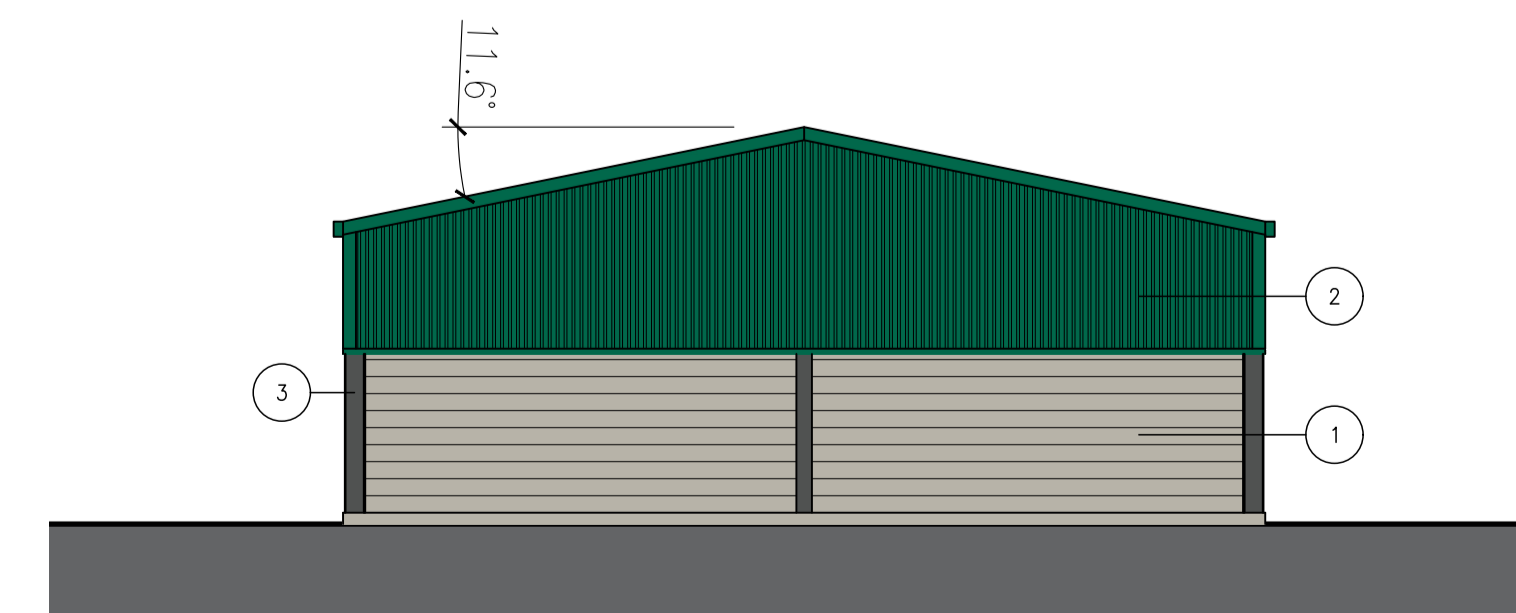

07 Side Elevation (West)
Scale 1:100 @ A1

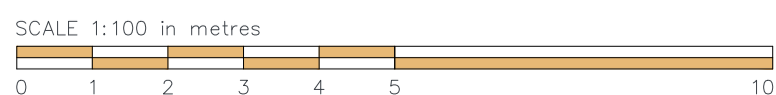

REV	DESCRIPTION	BY	DATE
REVISIONS			

TmC Planning & Property Development Ltd
48 West George Street
Glasgow, G2 1DP
Tel: 0141 266 6666
www.tmcplanning.co.uk

CLIENT: Mr Neil Christie
DESIGNER: TmC Planning & Property Development Ltd
SITE: Dalarn, Fintry Road, Balfour, Glasgow, G63 0QD
PROPOSED: Agricultural Shed
TITLE: Plans and Elevations as Proposed

PLANNING

SCALE:	DATE:	DRAWN BY:	CHECKED:
1:100 @ A1	07/12/2023	AKN	-
PROJECT REFERENCE:	DRAWING NUMBER:	REVISION:	-
23-125	PL-LAY-10	-	-