

Location Plan


1:1250

0 25 62.5 125m



SCALE 1:1250

Contains Ordnance Survey data.
© Crown copyright and database right 2023. AC0000849494

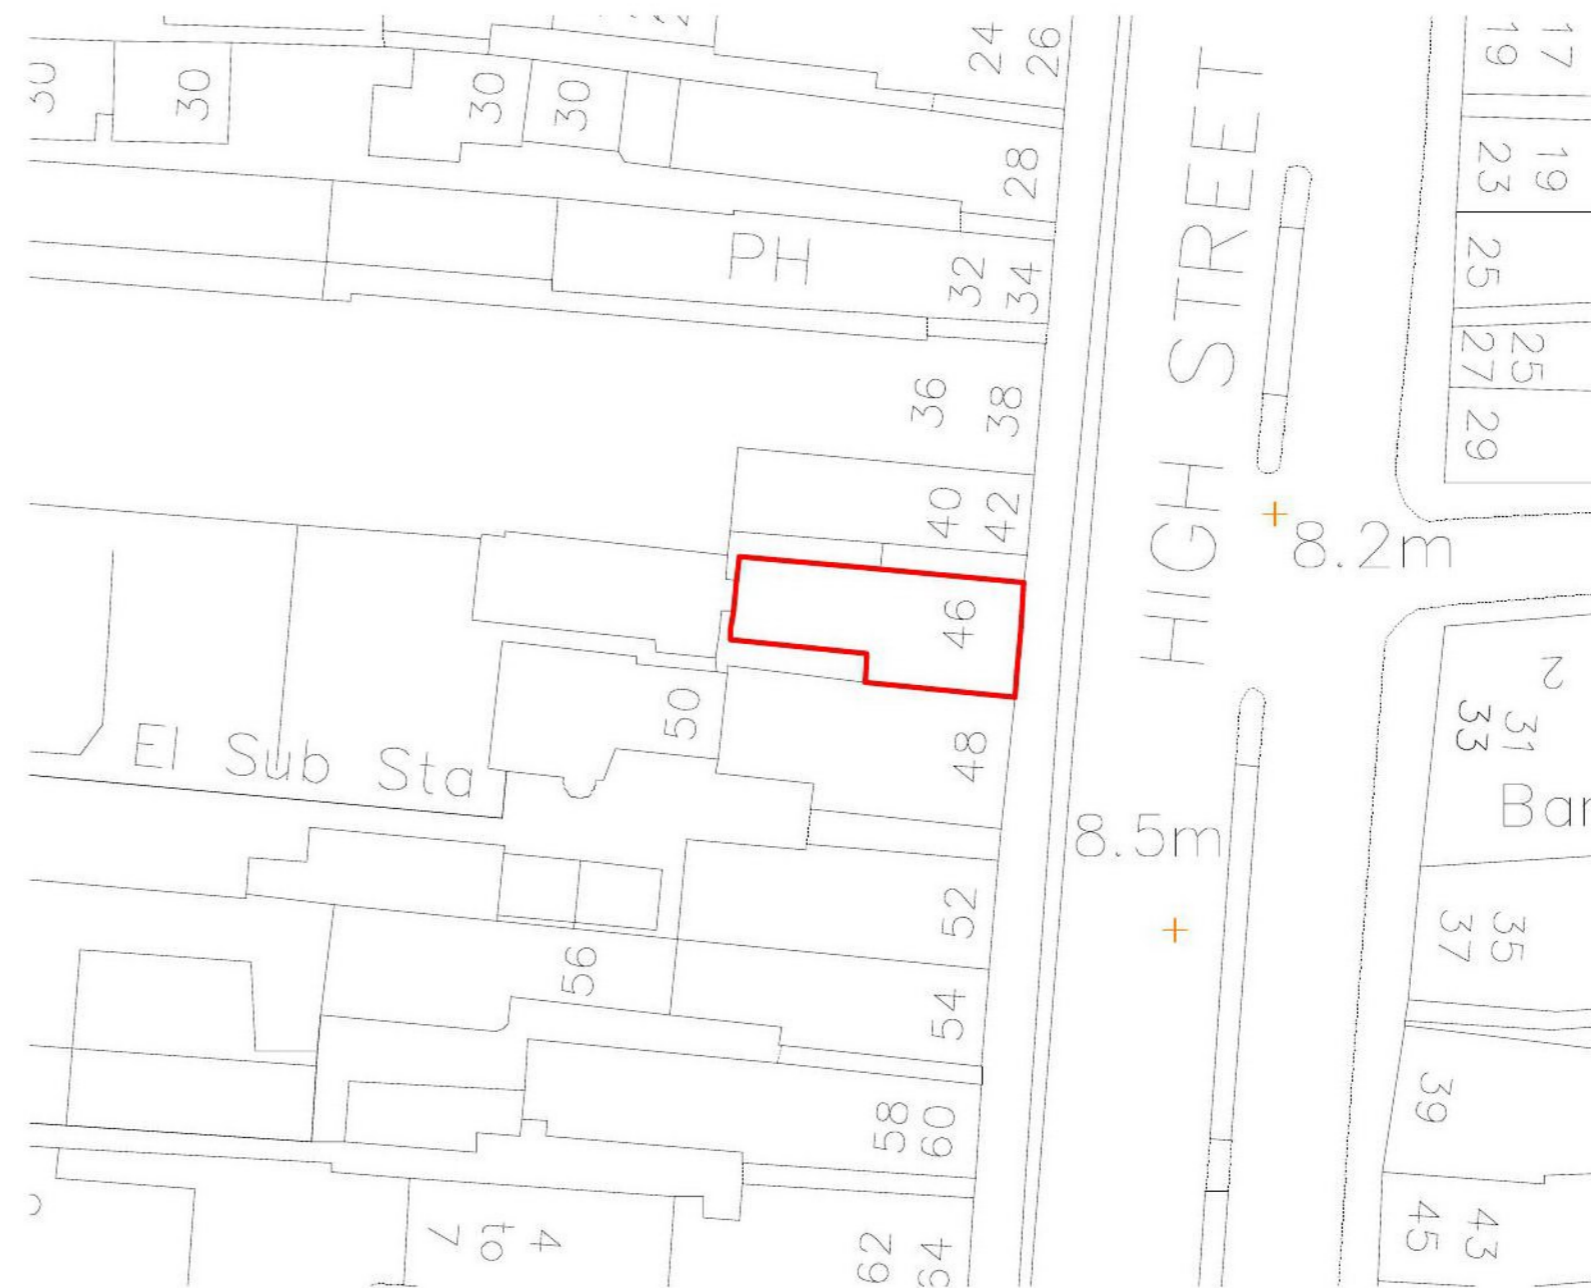

Site Plan

1:500

0 10 25 50m



SCALE 1:500




Existing East Elevation

1:100

0 2 5 10m



SCALE 1:100

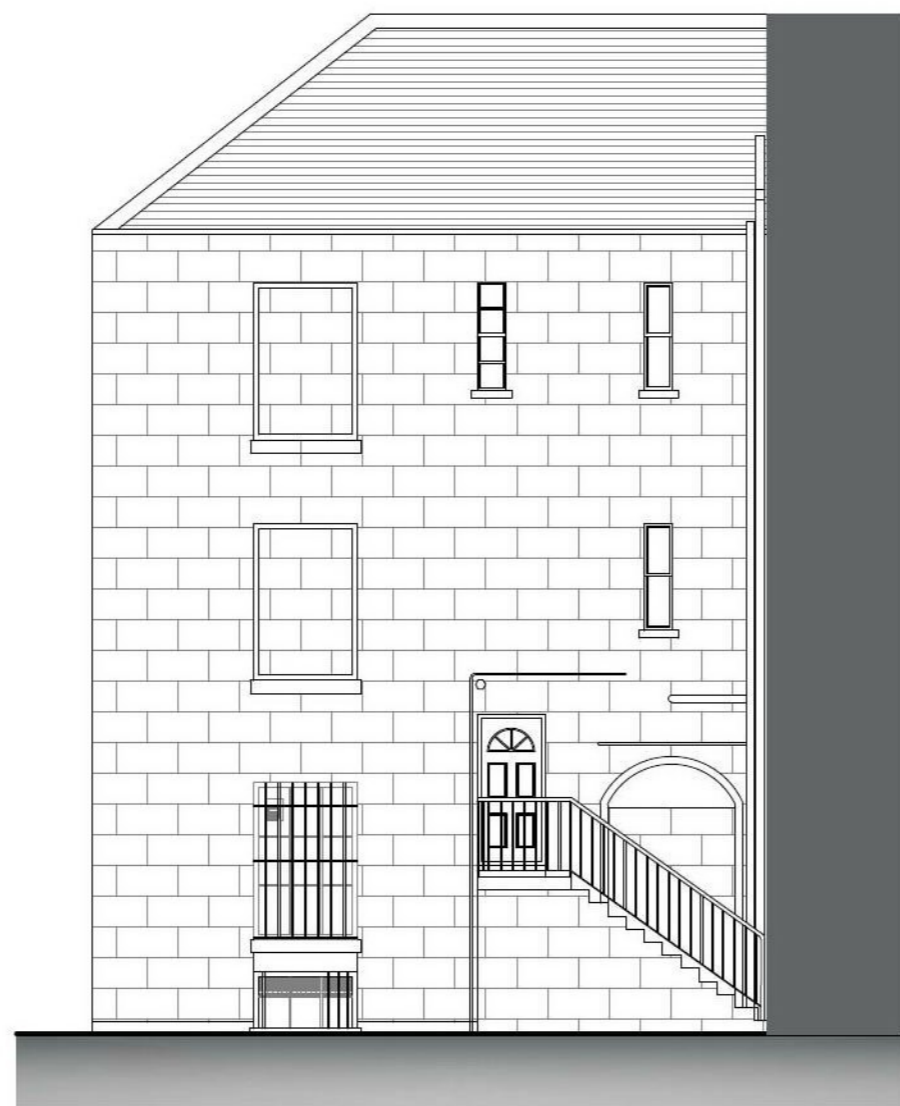

Existing South Elevation


1:100

1:100



Existing West Elevation

1:100

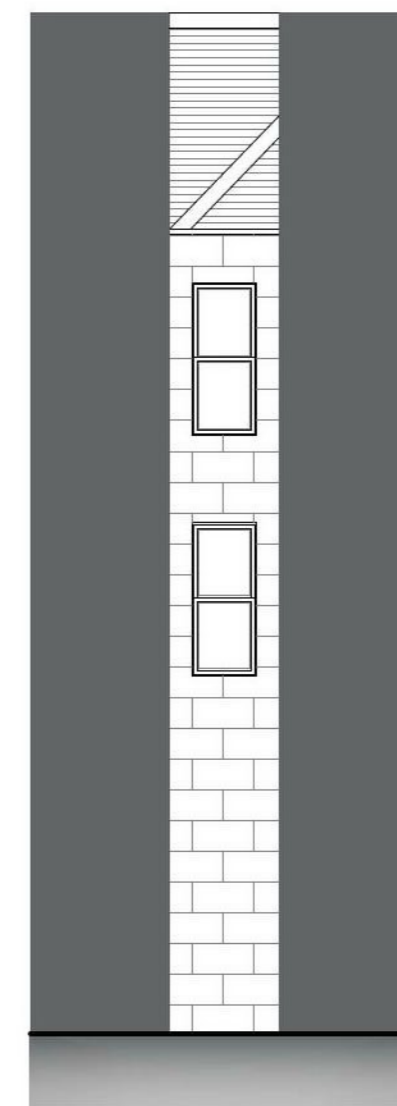

Existing North Elevation

This drawing is solely for the purpose of obtaining Planning Approval.

This drawing is NOT suitable for construction.

Do NOT scale this drawing for construction purposes.

| | | | |
|---------------|--|-----|----------|
| A1 | | REV | |
| Date of Issue | Day > | | Drawn By |
| | Month > | | CP |
| | Year > | | |
| Client; | Scott Alexander Solicitors | | |
| Project; | Proposed Replacement Windows to Category B Listed Building at 46 High Street, Montrose, DD10 8JF | | |
| Title; | Existing Elevations, Site Plan and Location Plan | | |
| Drawing Ref; | JDC - 1938 - A000 - BW | | |

CRAWFORD
architecture

Office Address:
72 New Wynd Montrose, Angus, DD10 8RF

Tel: 01674 672064
Email: info@crawfordarchitecture.co.uk
Web: www.crawfordarchitecture.co.uk