




Scale Bar Legend

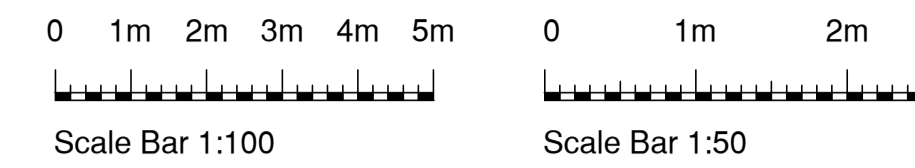


This drawing is to be printed in colour

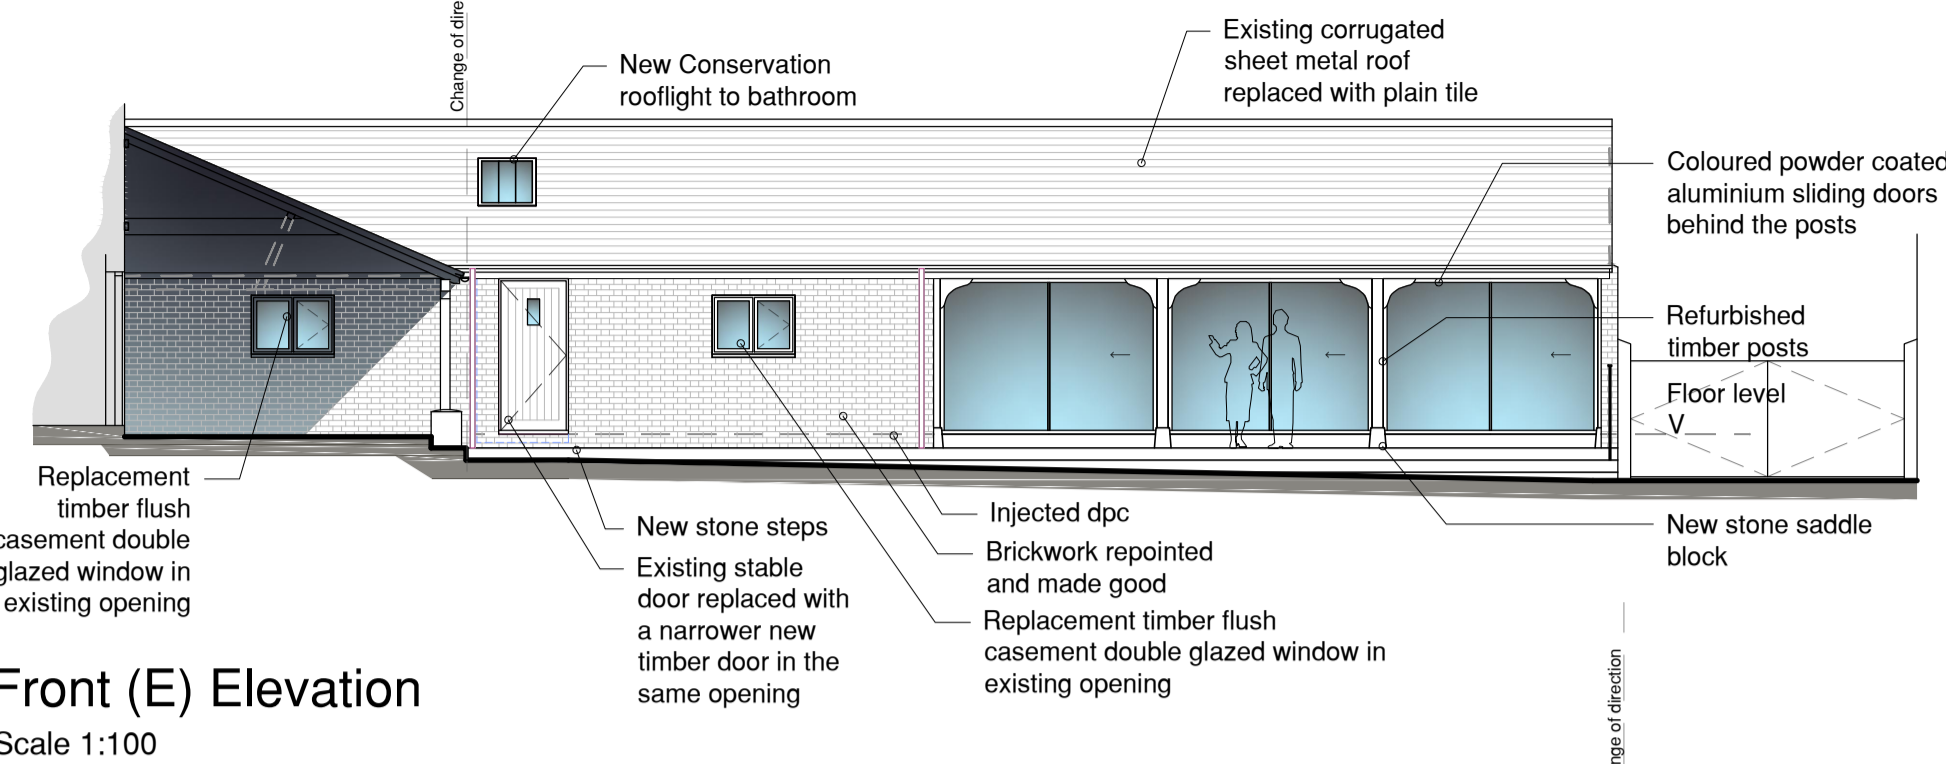


Front (E) Elevation
Scale 1:100

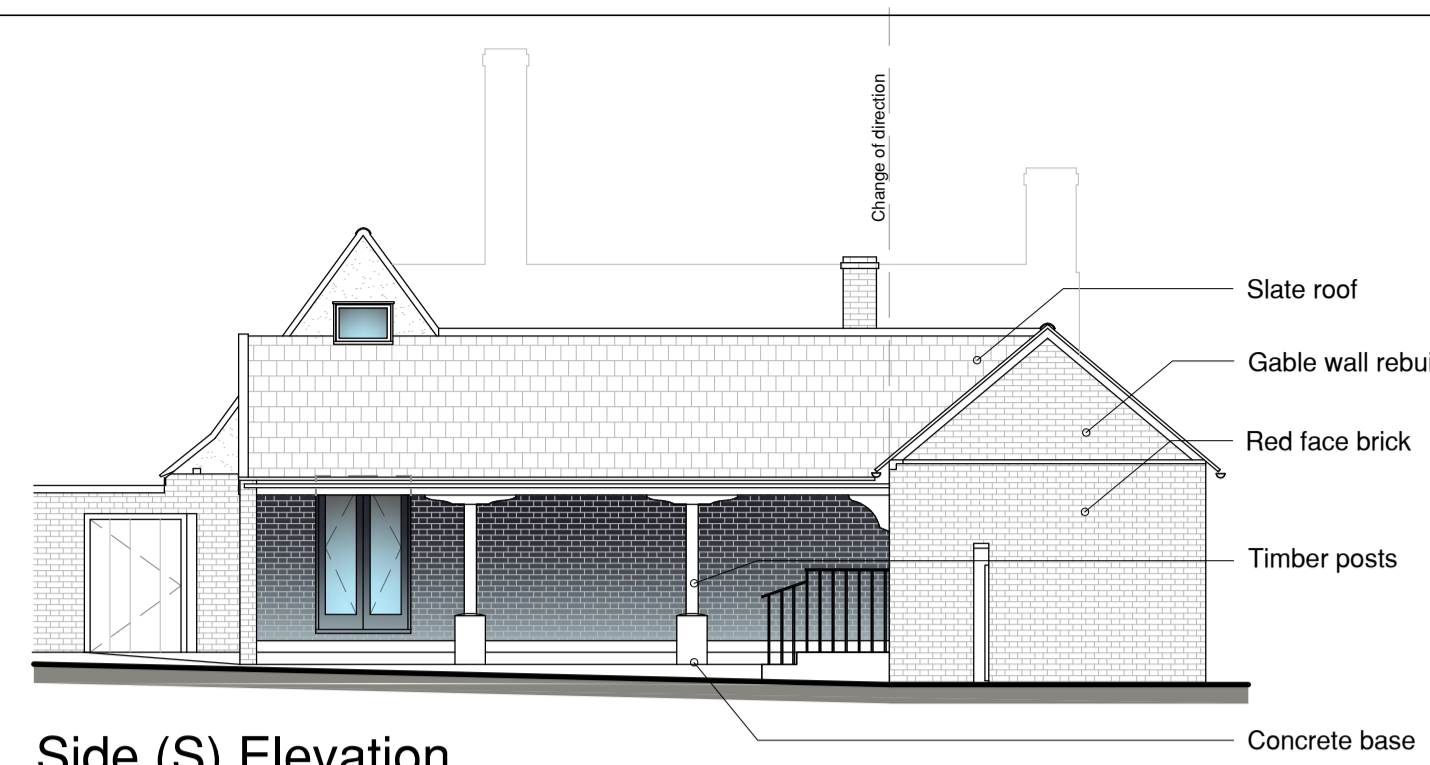


Side (S) Elevation
Scale 1:100

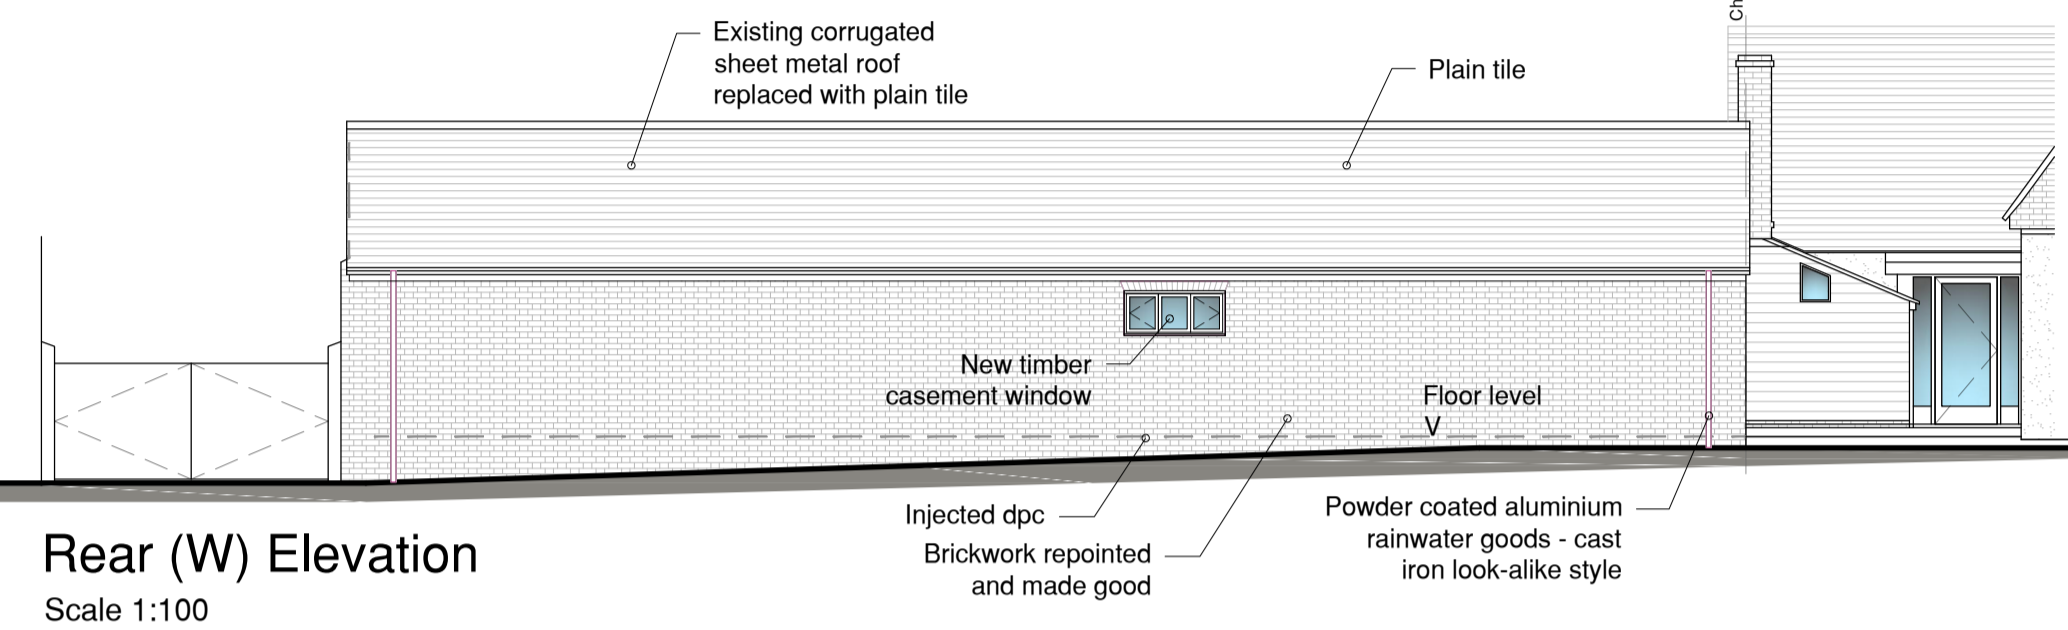


Rear (W) Elevation
Scale 1:100

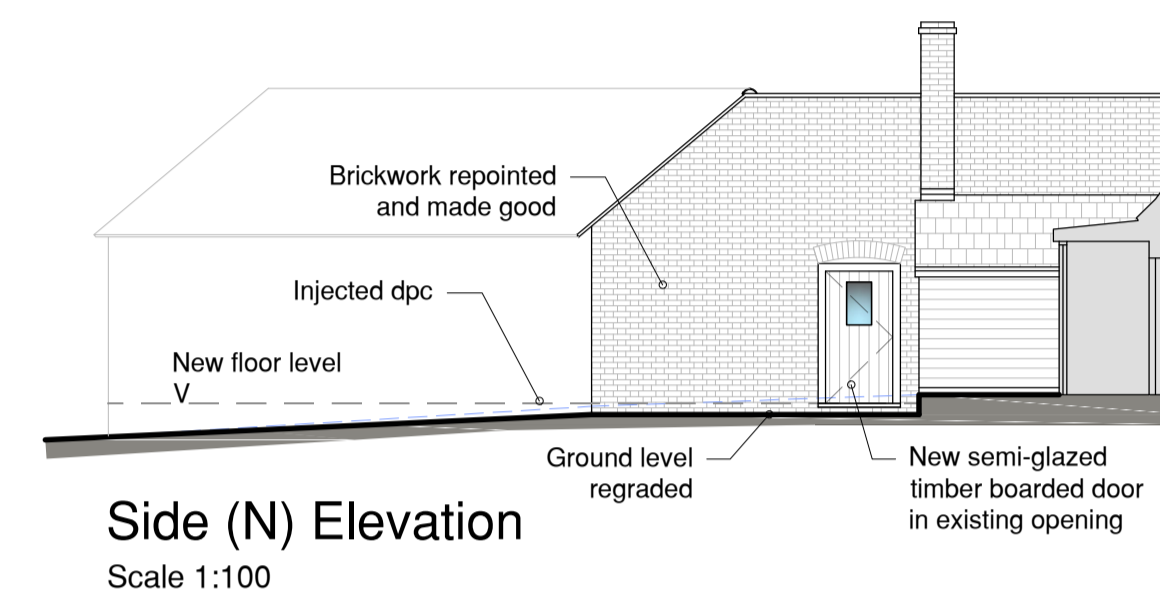


Side (N) Elevation
Scale 1:100

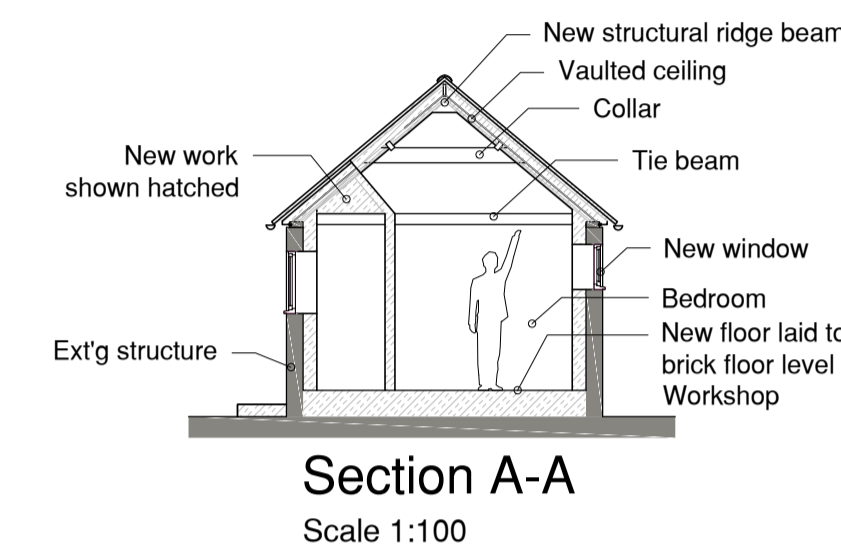

Section A-A
Scale 1:100

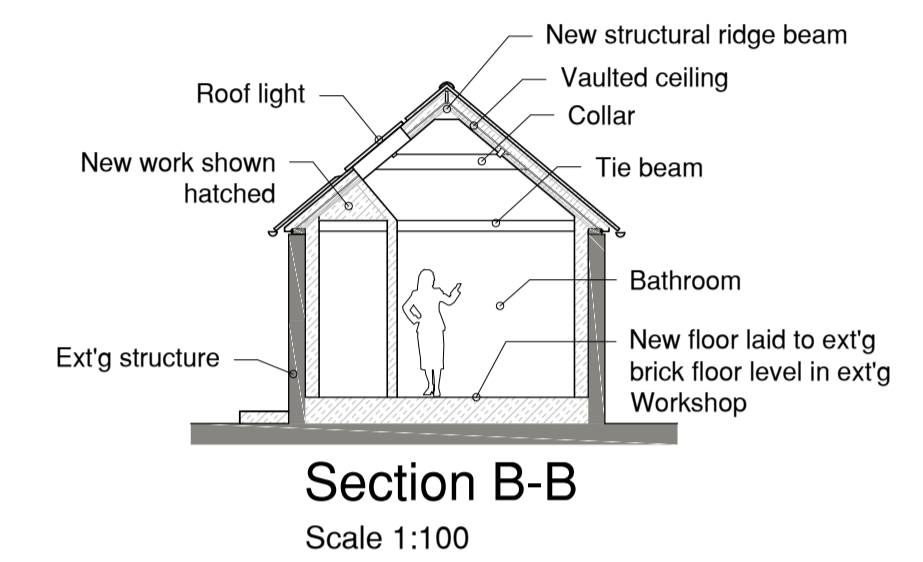

Section B-B
Scale 1:100

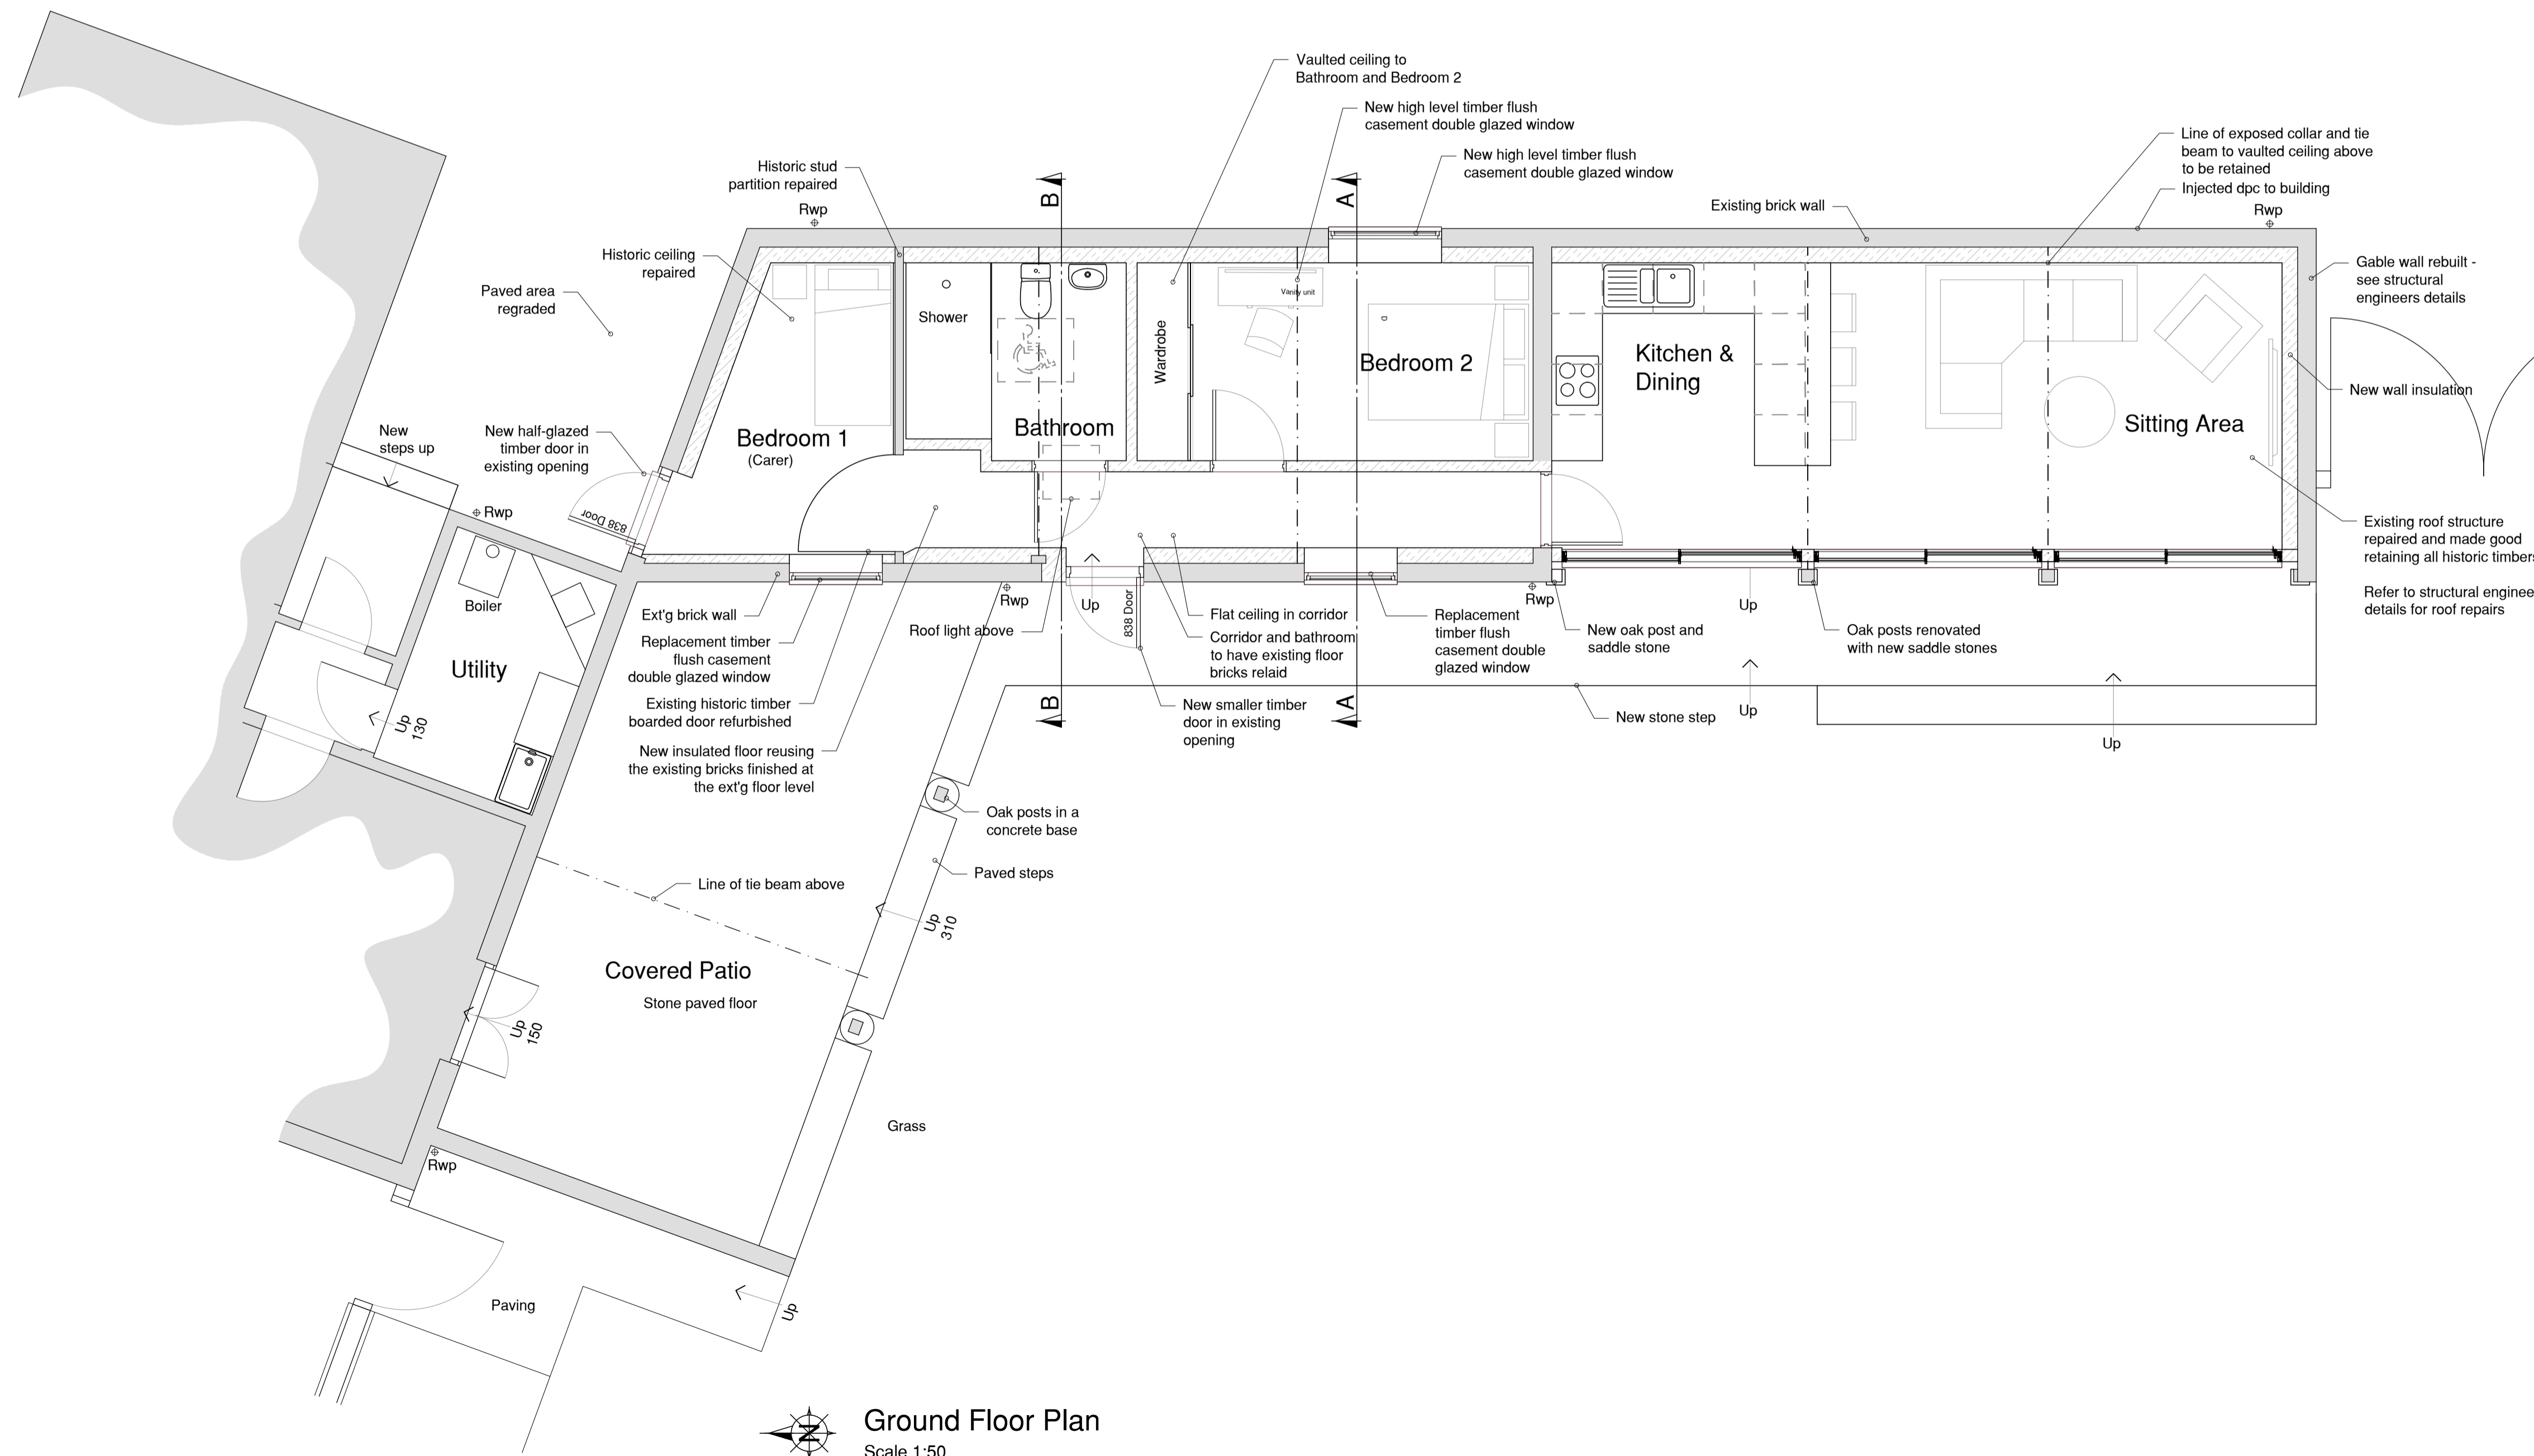

Ground Floor Plan
Scale 1:50

Rev:	Date:	Details:
A:	18-09-2023	Revised in accordance with pre-application advice
B:	17-11-2023	Revised in accordance with Heritage pre-application advice
C:	12-12-2023	Title revised in accordance with validation requirements
D:		
E:		
F:		

Site Address:
Dillacks farm, Colchester Rd, Assington, Sudbury, CO10 5LT

Project: Conversion of existing cartlodge and outbuilding to form annexed accommodation for elderly relatives and installation of 2No. ground solar array panels.

Client: Mr C & Mrs V Day
Drawing Status: Planning
Drawn by: LE
Drawing Content: Ground floor plan and elevations

Scales: As shown at A1
Drawing No: 1264-02-05C
Date Created: Feb 2022

Planning status: Application stage
Building Regulation status:



This drawing is the copyright of Optimum Architecture Limited and may not be traced, copied (apart from for the sole purpose of carrying out the construction of the described works) or reproduced without prior written consent. Do not scale from this drawing. Any dimensions stated are for guidance only, all written and scaled dimensions are to be checked on site prior to commencement of works. Any discrepancies must be reported immediately.