



PROPOSED FRONT ELEVATION




PROPOSED SIDE ELEVATION




PROPOSED REAR ELEVATION


SCALE 1:100

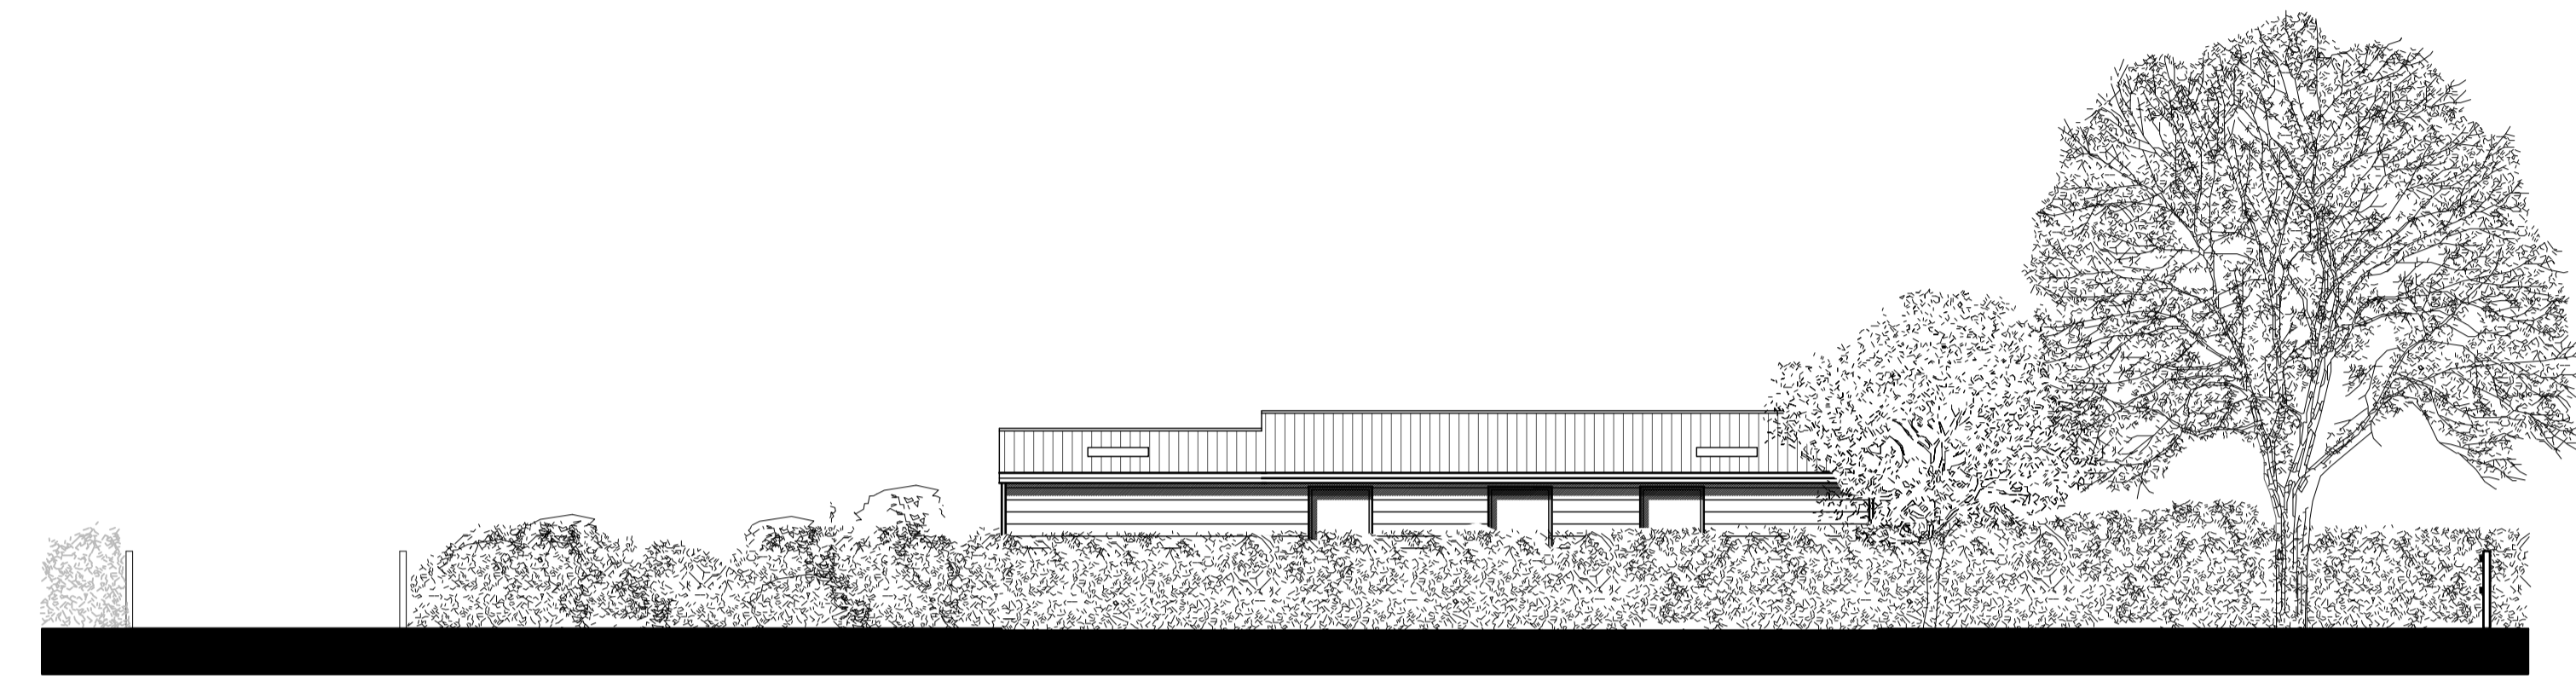

PROPOSED SIDE ELEVATION

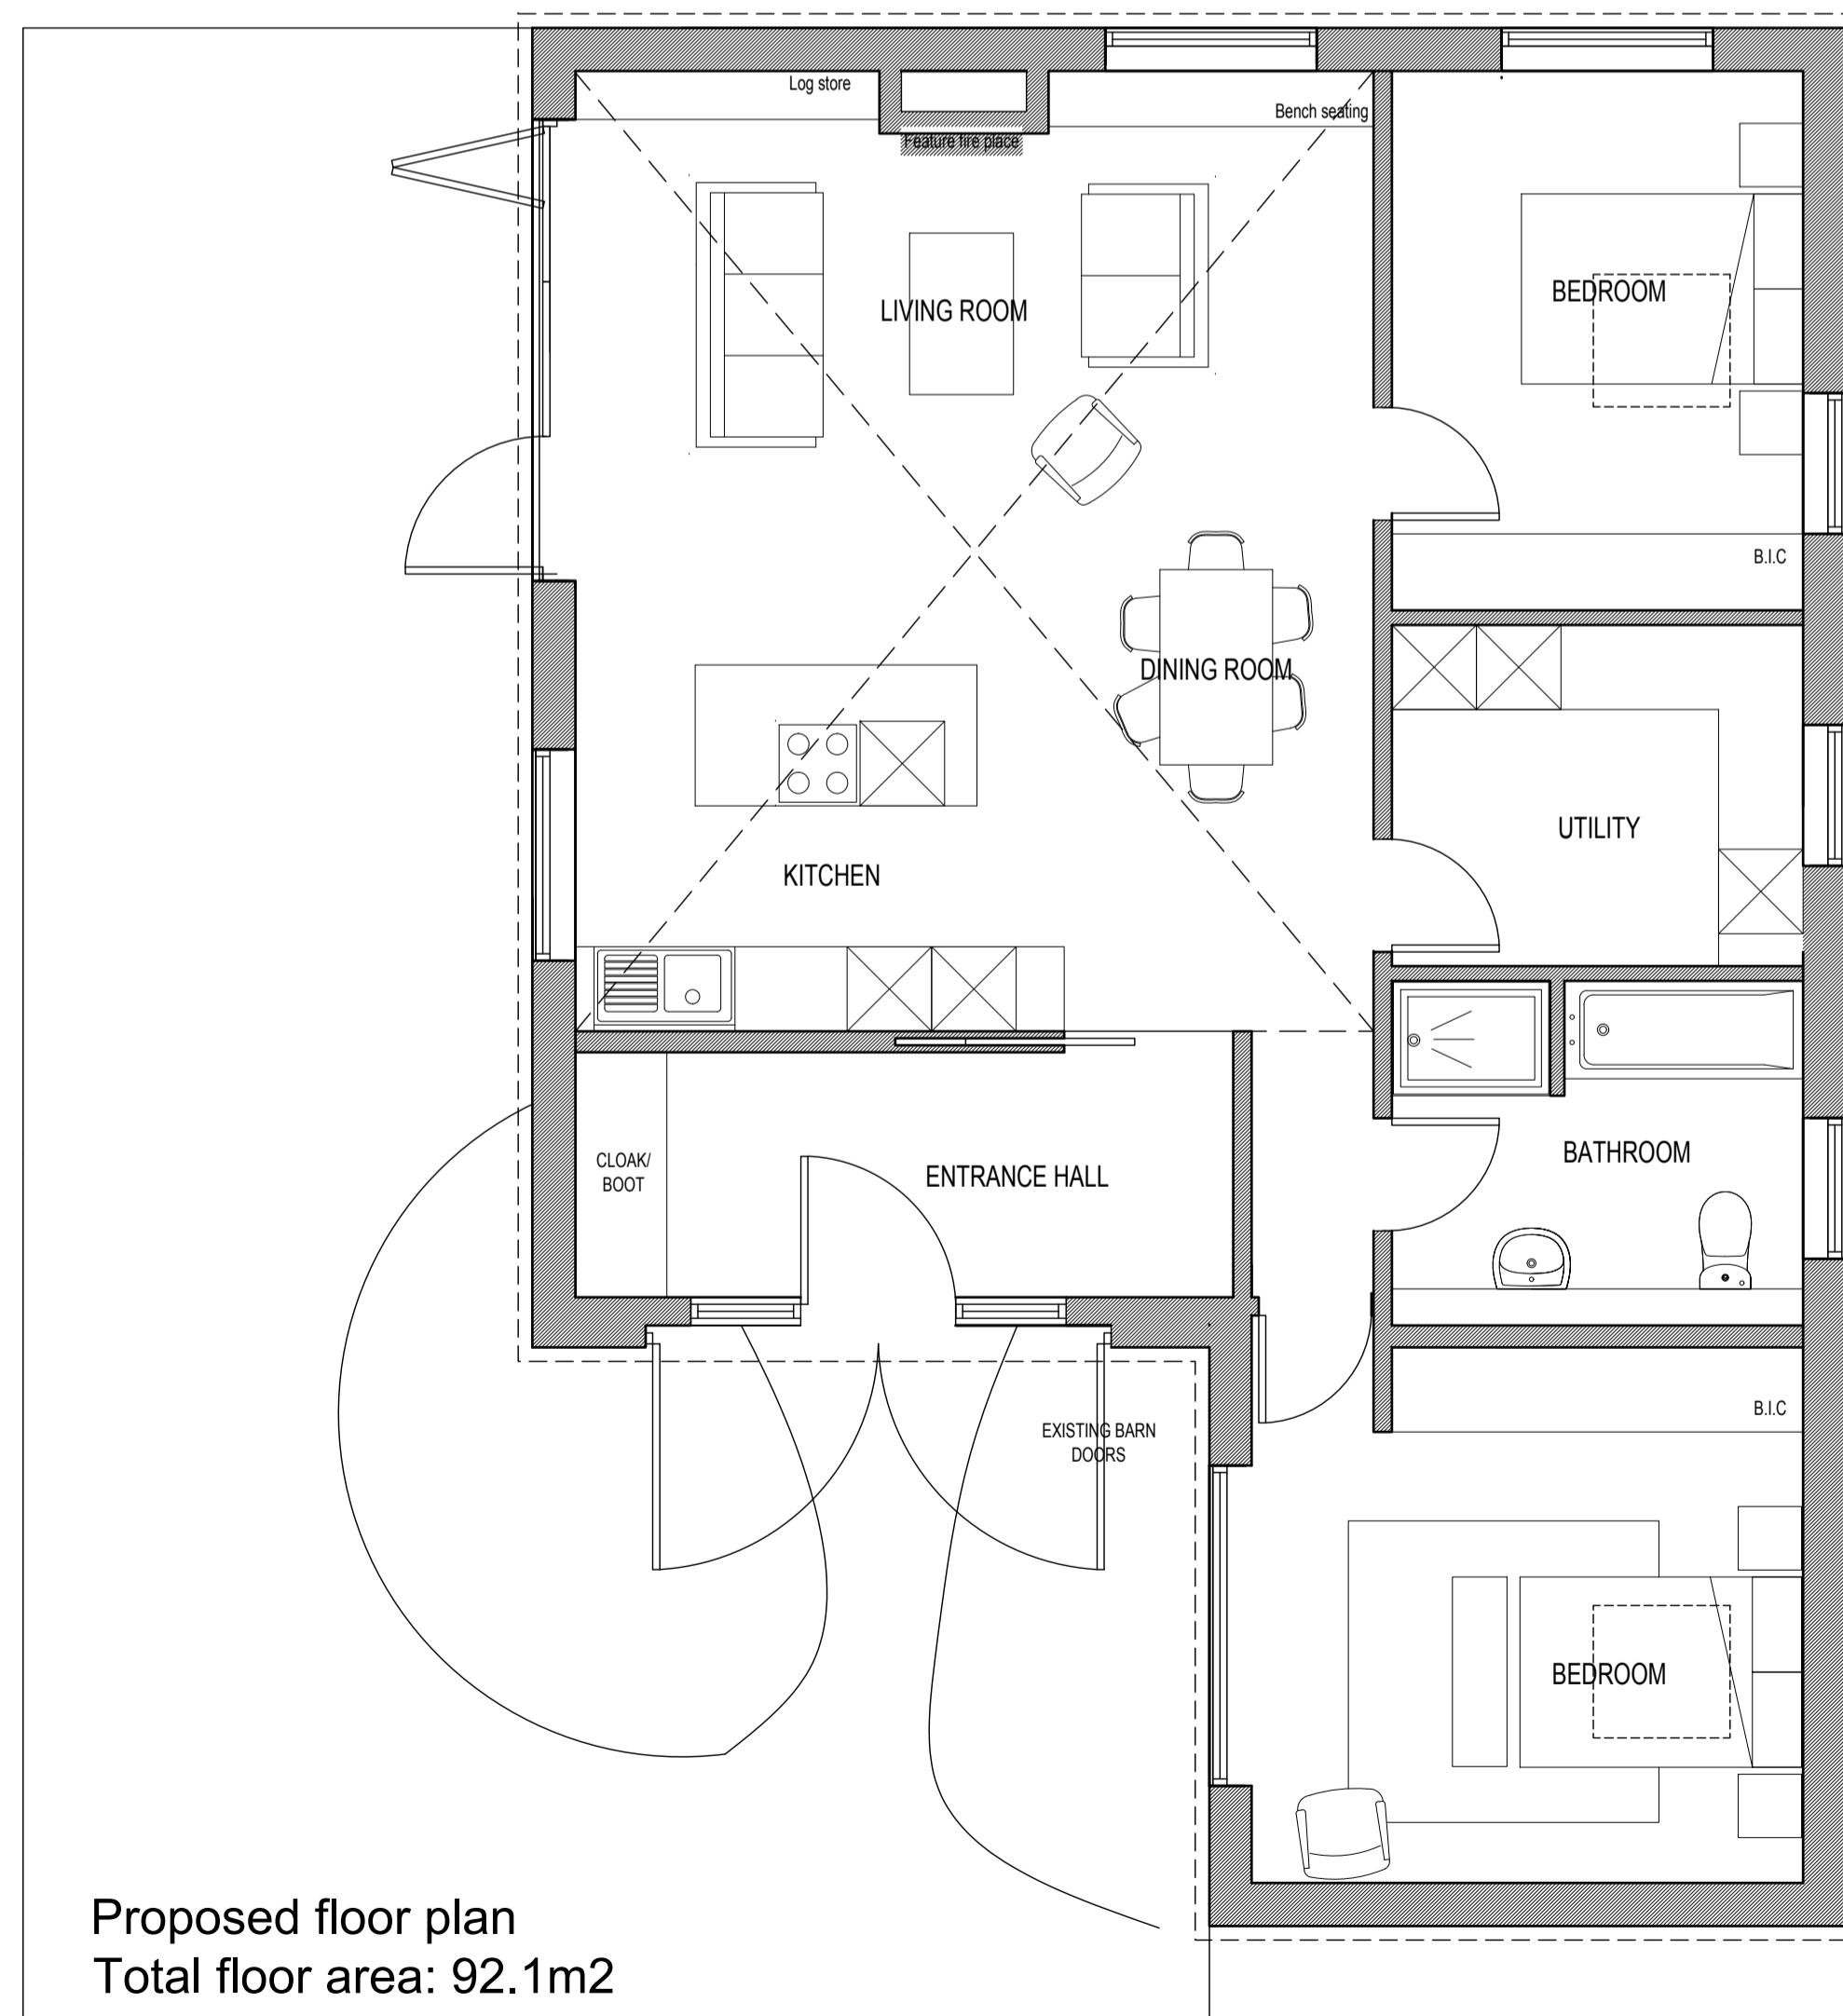

Proposed floor plan  
Total floor area: 92.1m2

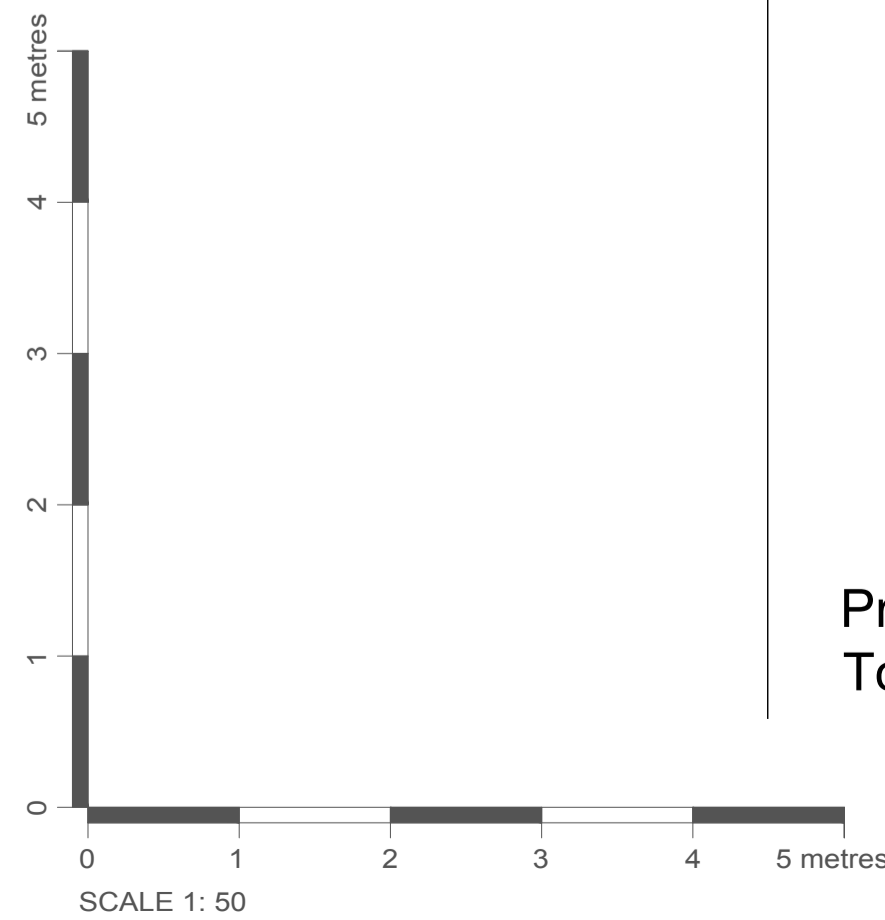

SCALE 1: 50



SCALE 1:200

5.12.23	B	Site plan amended	RS	Checked
07.10.22	A	Changes as to client meeting 06/10/22	RT	Checked
Date	Revision	Description	Drawn	Checked

**peterwellsarchitects**  
Ferry Quay House, Ferry Quay, Woodbridge, Suffolk IP12 1BW - 01394 799299 - info@peterwellsarchitects.co.uk

Project :	Boundary Farm Barn, Boundary Farm, Framsden, Suffolk, IP14 6LH				
Client :	Mr Jack Rogers				
Dwg Title :	Proposed plans,elevations & block plan	Dwg Status :	Planning	Drawn by :	RT
Date :	SEPT 22	Scale :	1:100, 1:50 & 1:200 @ A1	Dwg No. :	PW1285_PLO2
				Revision :	B

DISCLAIMER: This drawing was prepared for the Client, Project & Site stated below and for the purposes set out in the Project Particulars. Peter Wells Architects accepts no responsibility whatsoever should the drawing be used by any other person, on any other site or for any other purpose than those stated. This drawing is to be read in conjunction with all relevant drawings and specifications. ALL MEASUREMENTS ARE TO BE CHECKED ON SITE AND ANY DISCREPANCIES REPORTED TO PETER WELLS ARCHITECTS

© Copyright Peter Wells Architects 2022