




EXISTING FRONT ELEVATION




EXISTING SIDE ELEVATION

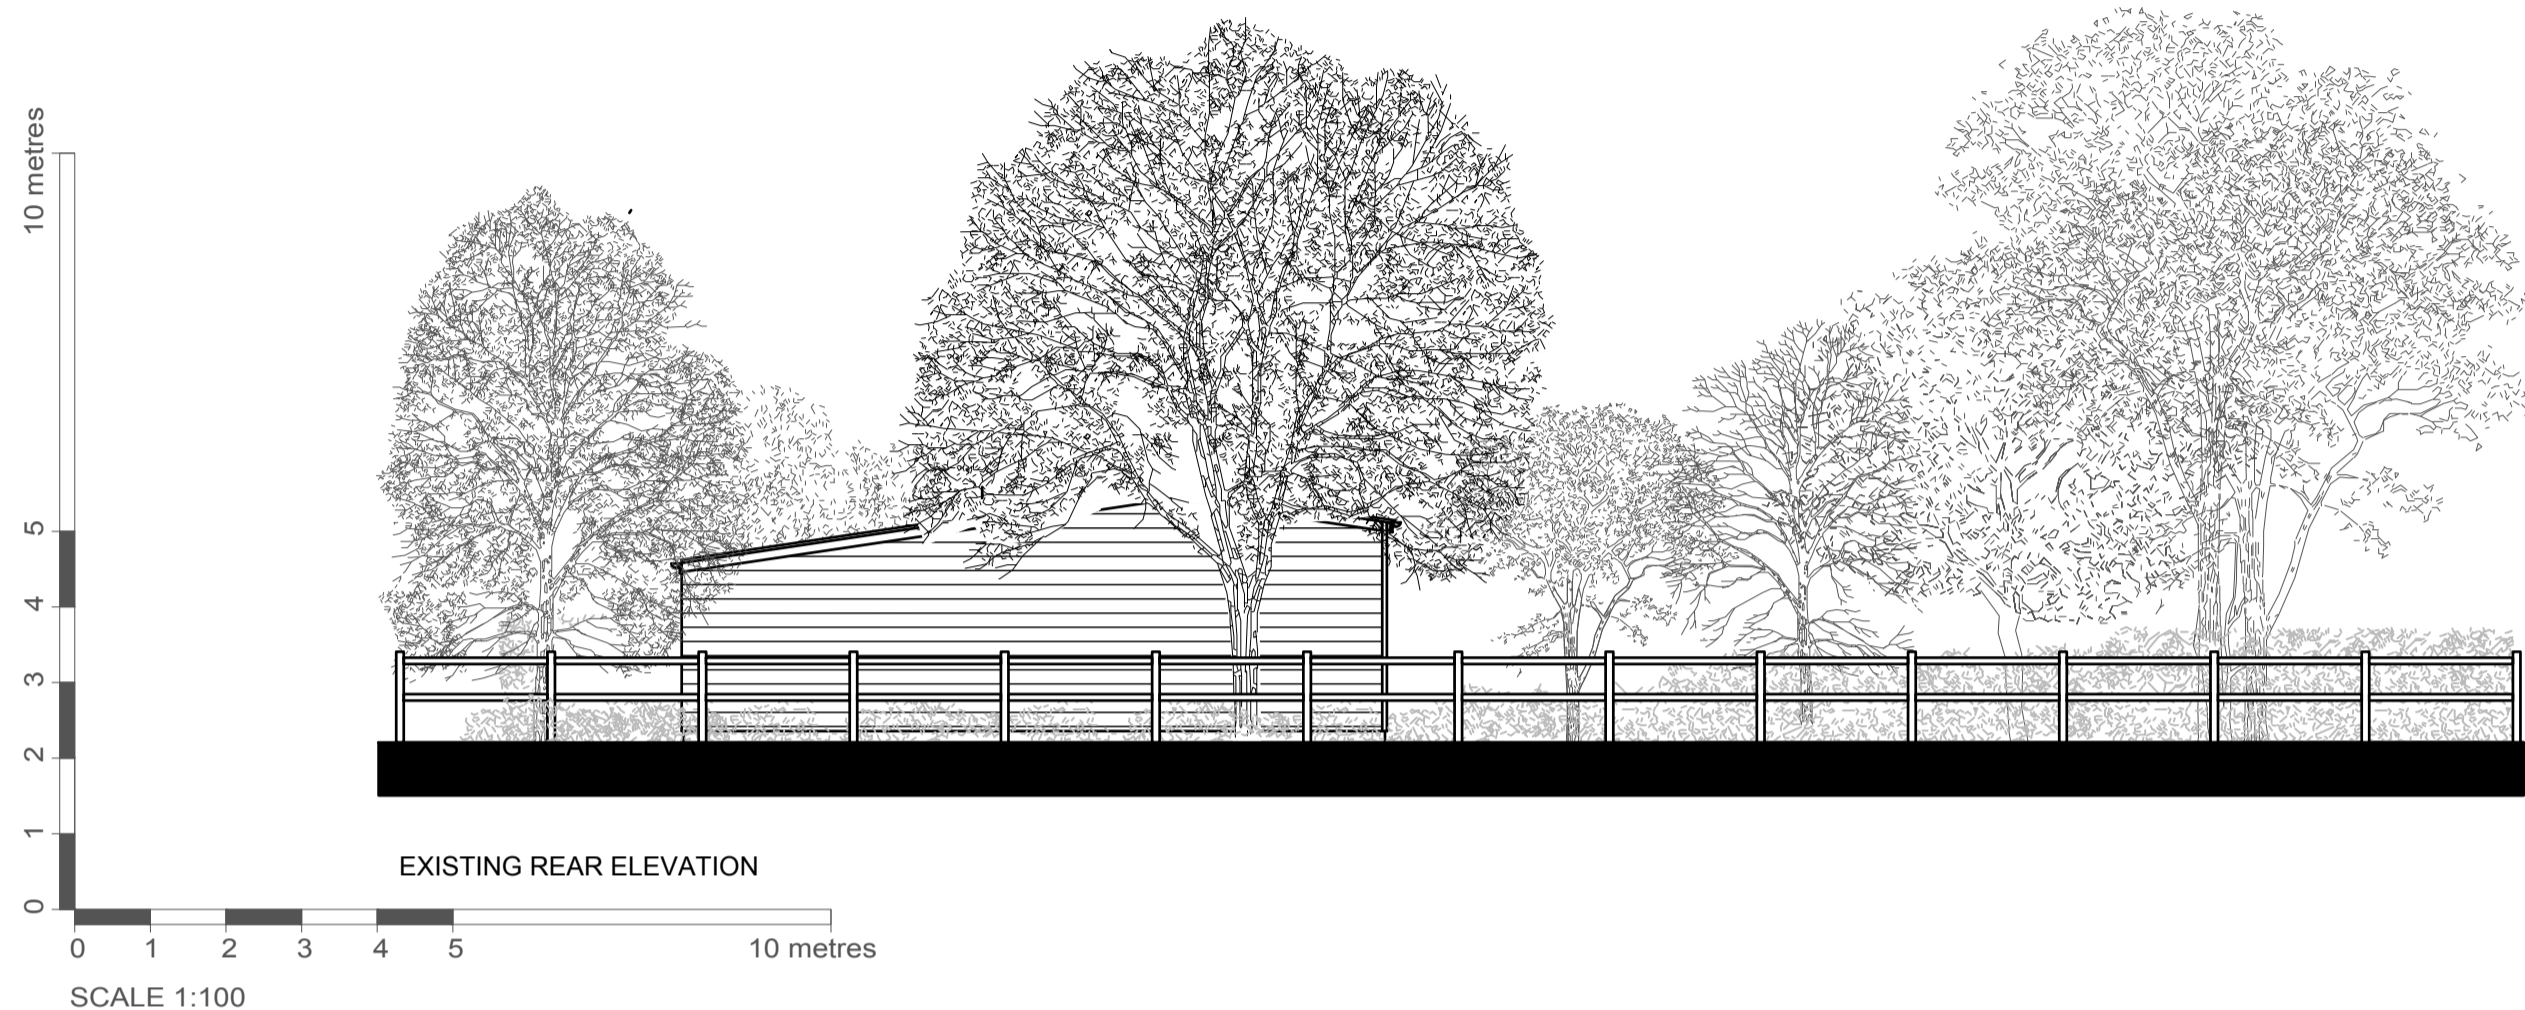


EXISTING REAR ELEVATION




SCALE 1:100

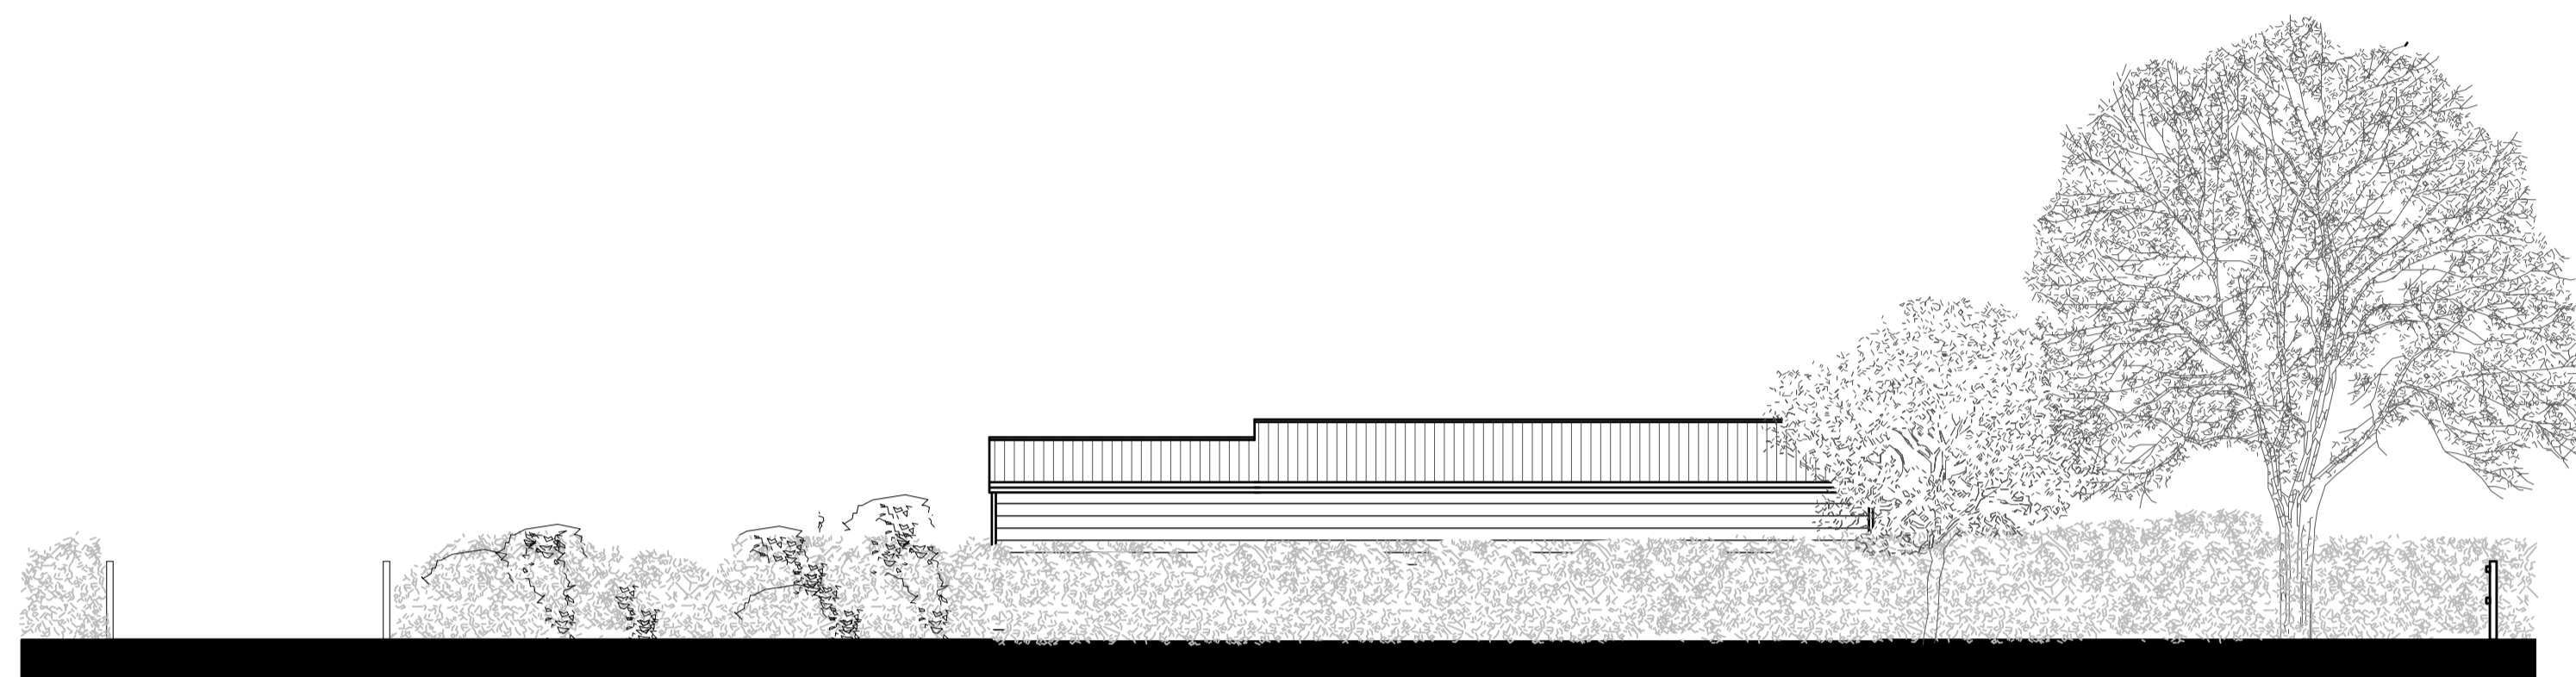

EXISTING SIDE ELEVATION

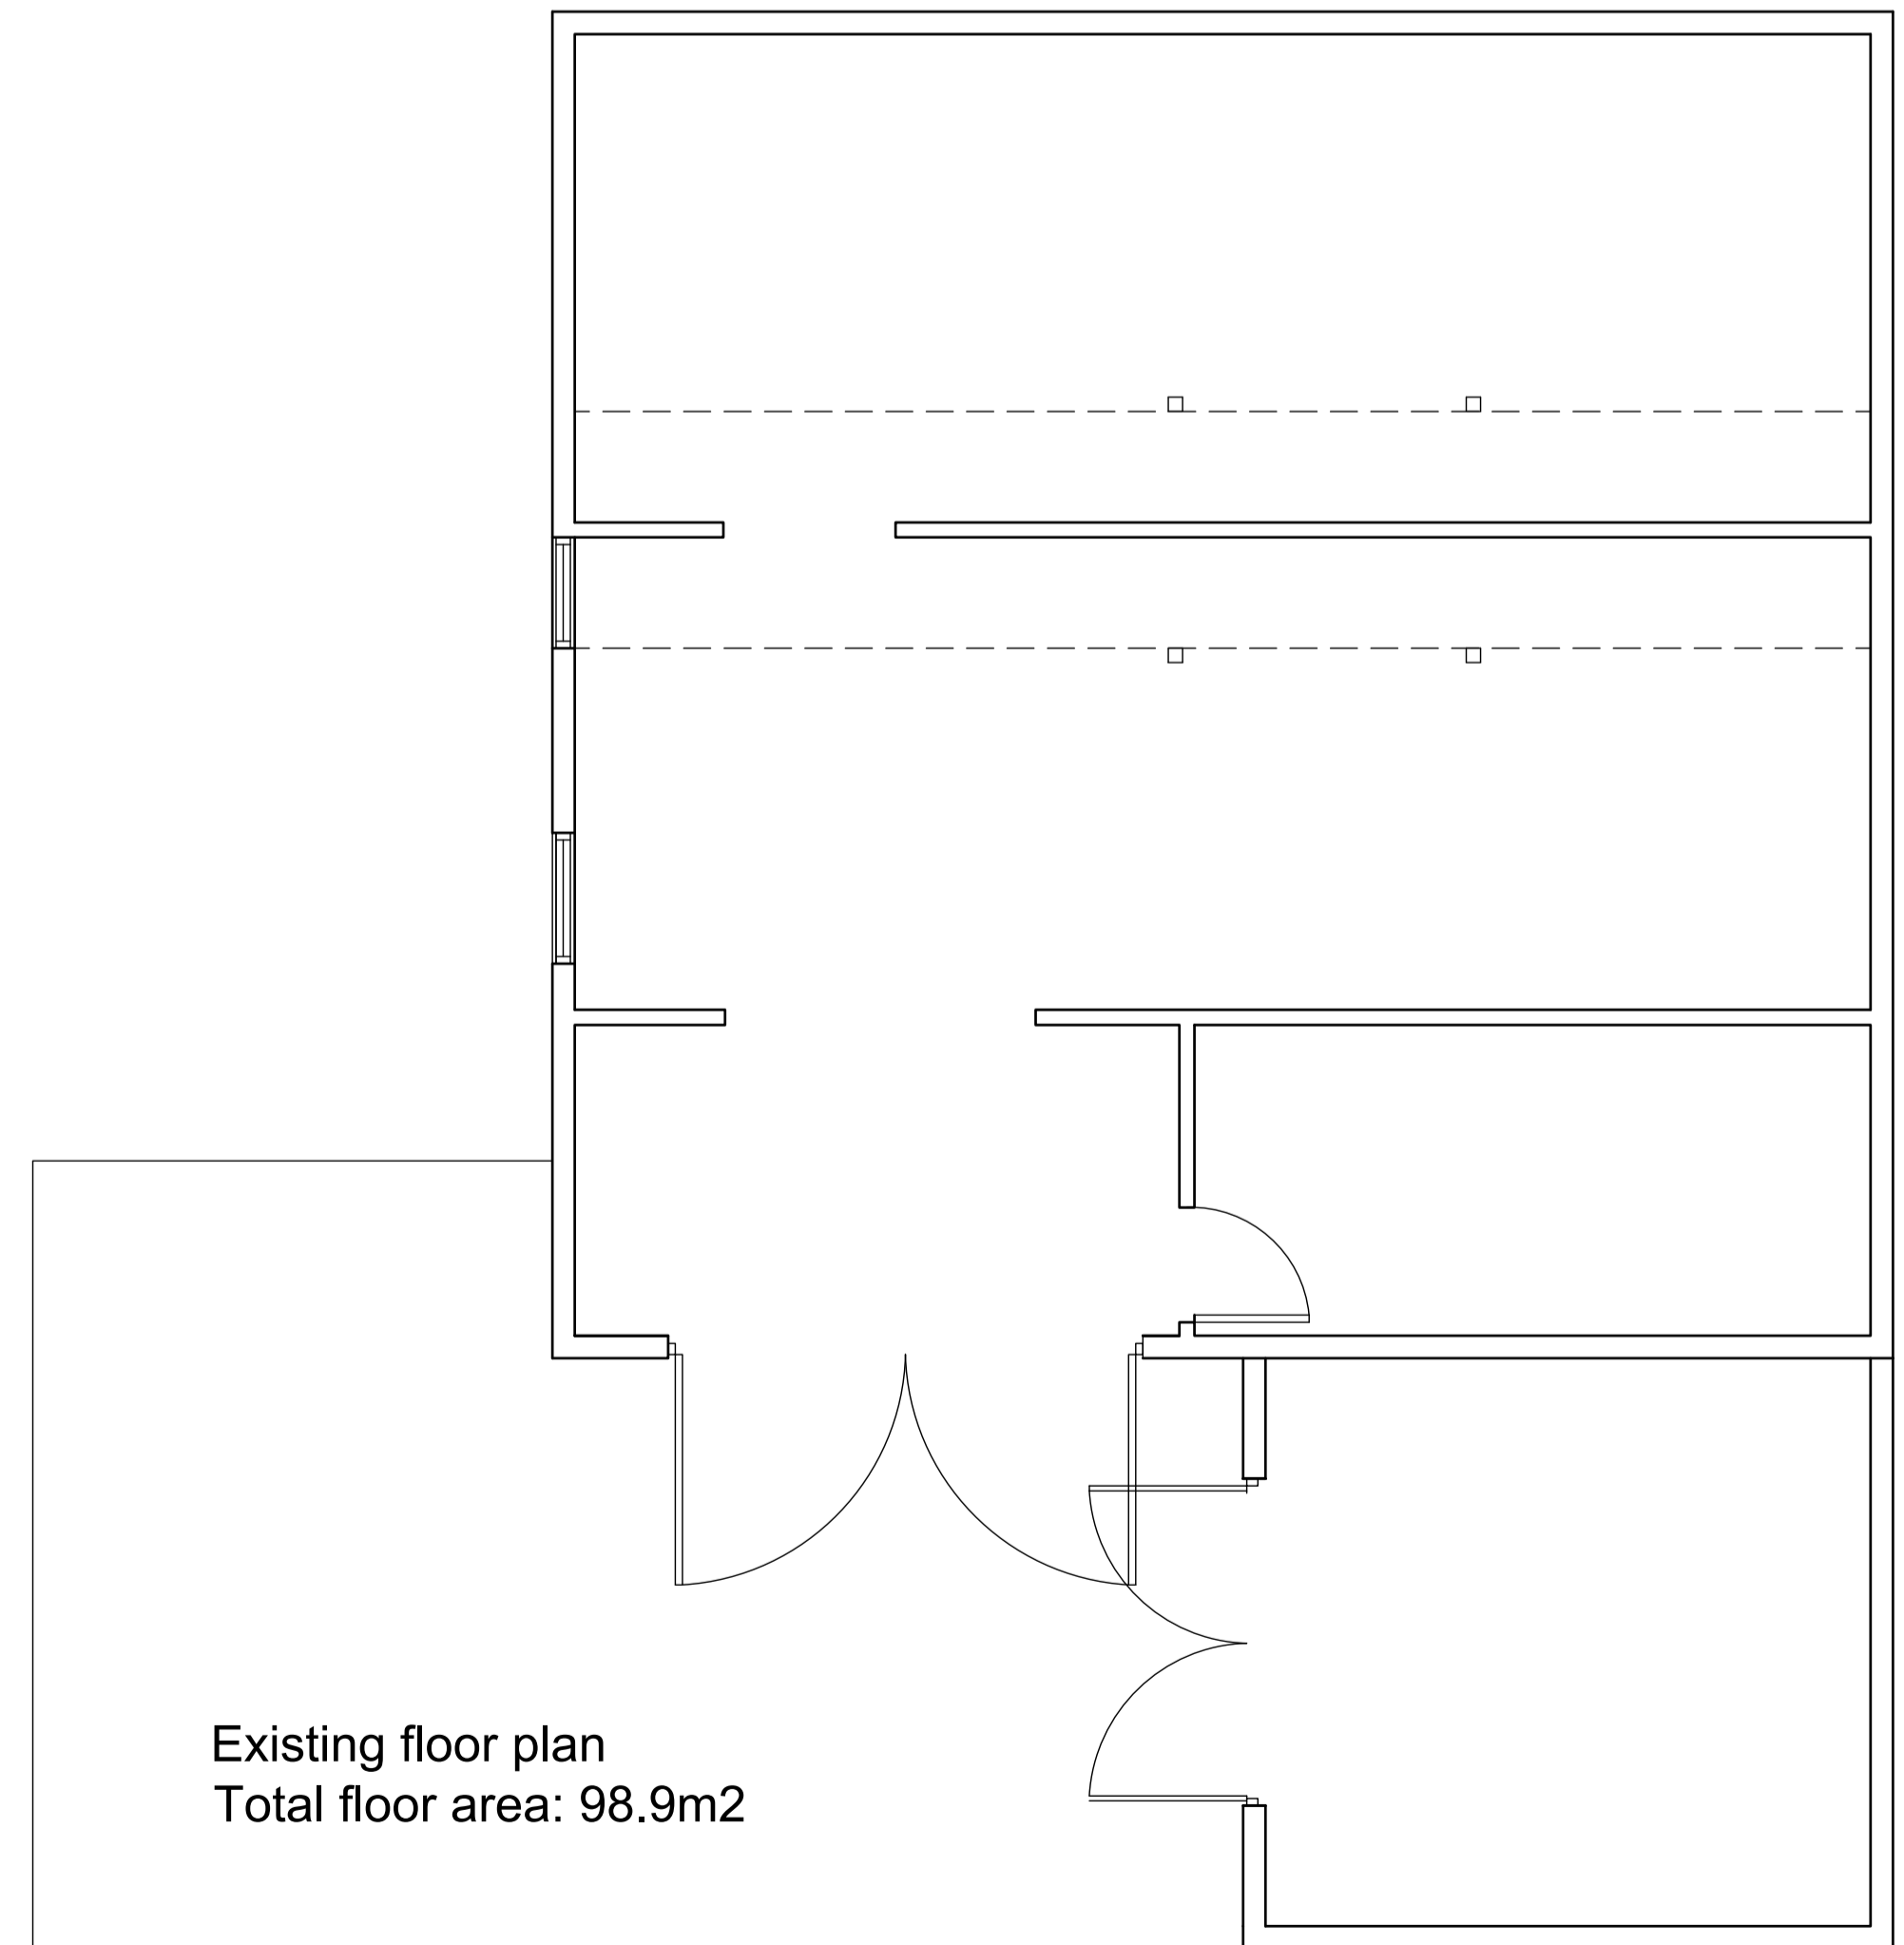

Existing floor plan
Total floor area: 98.9m²

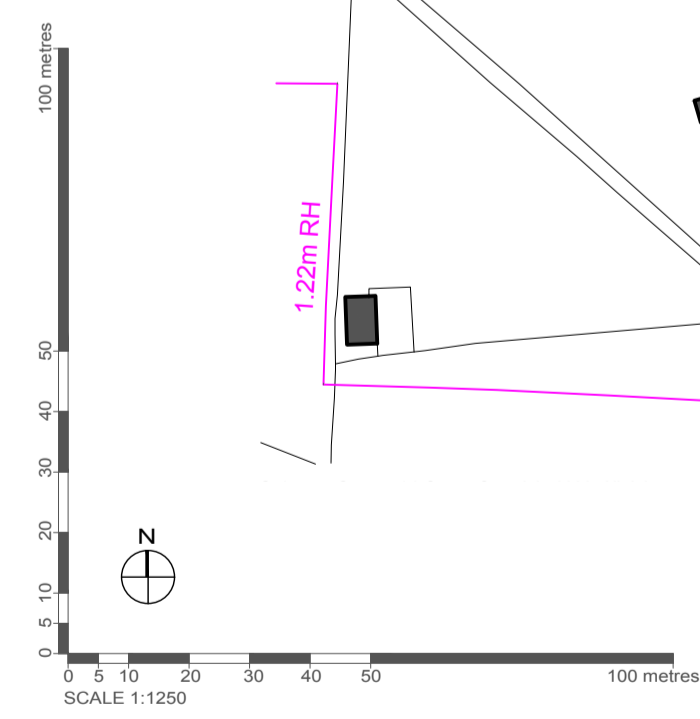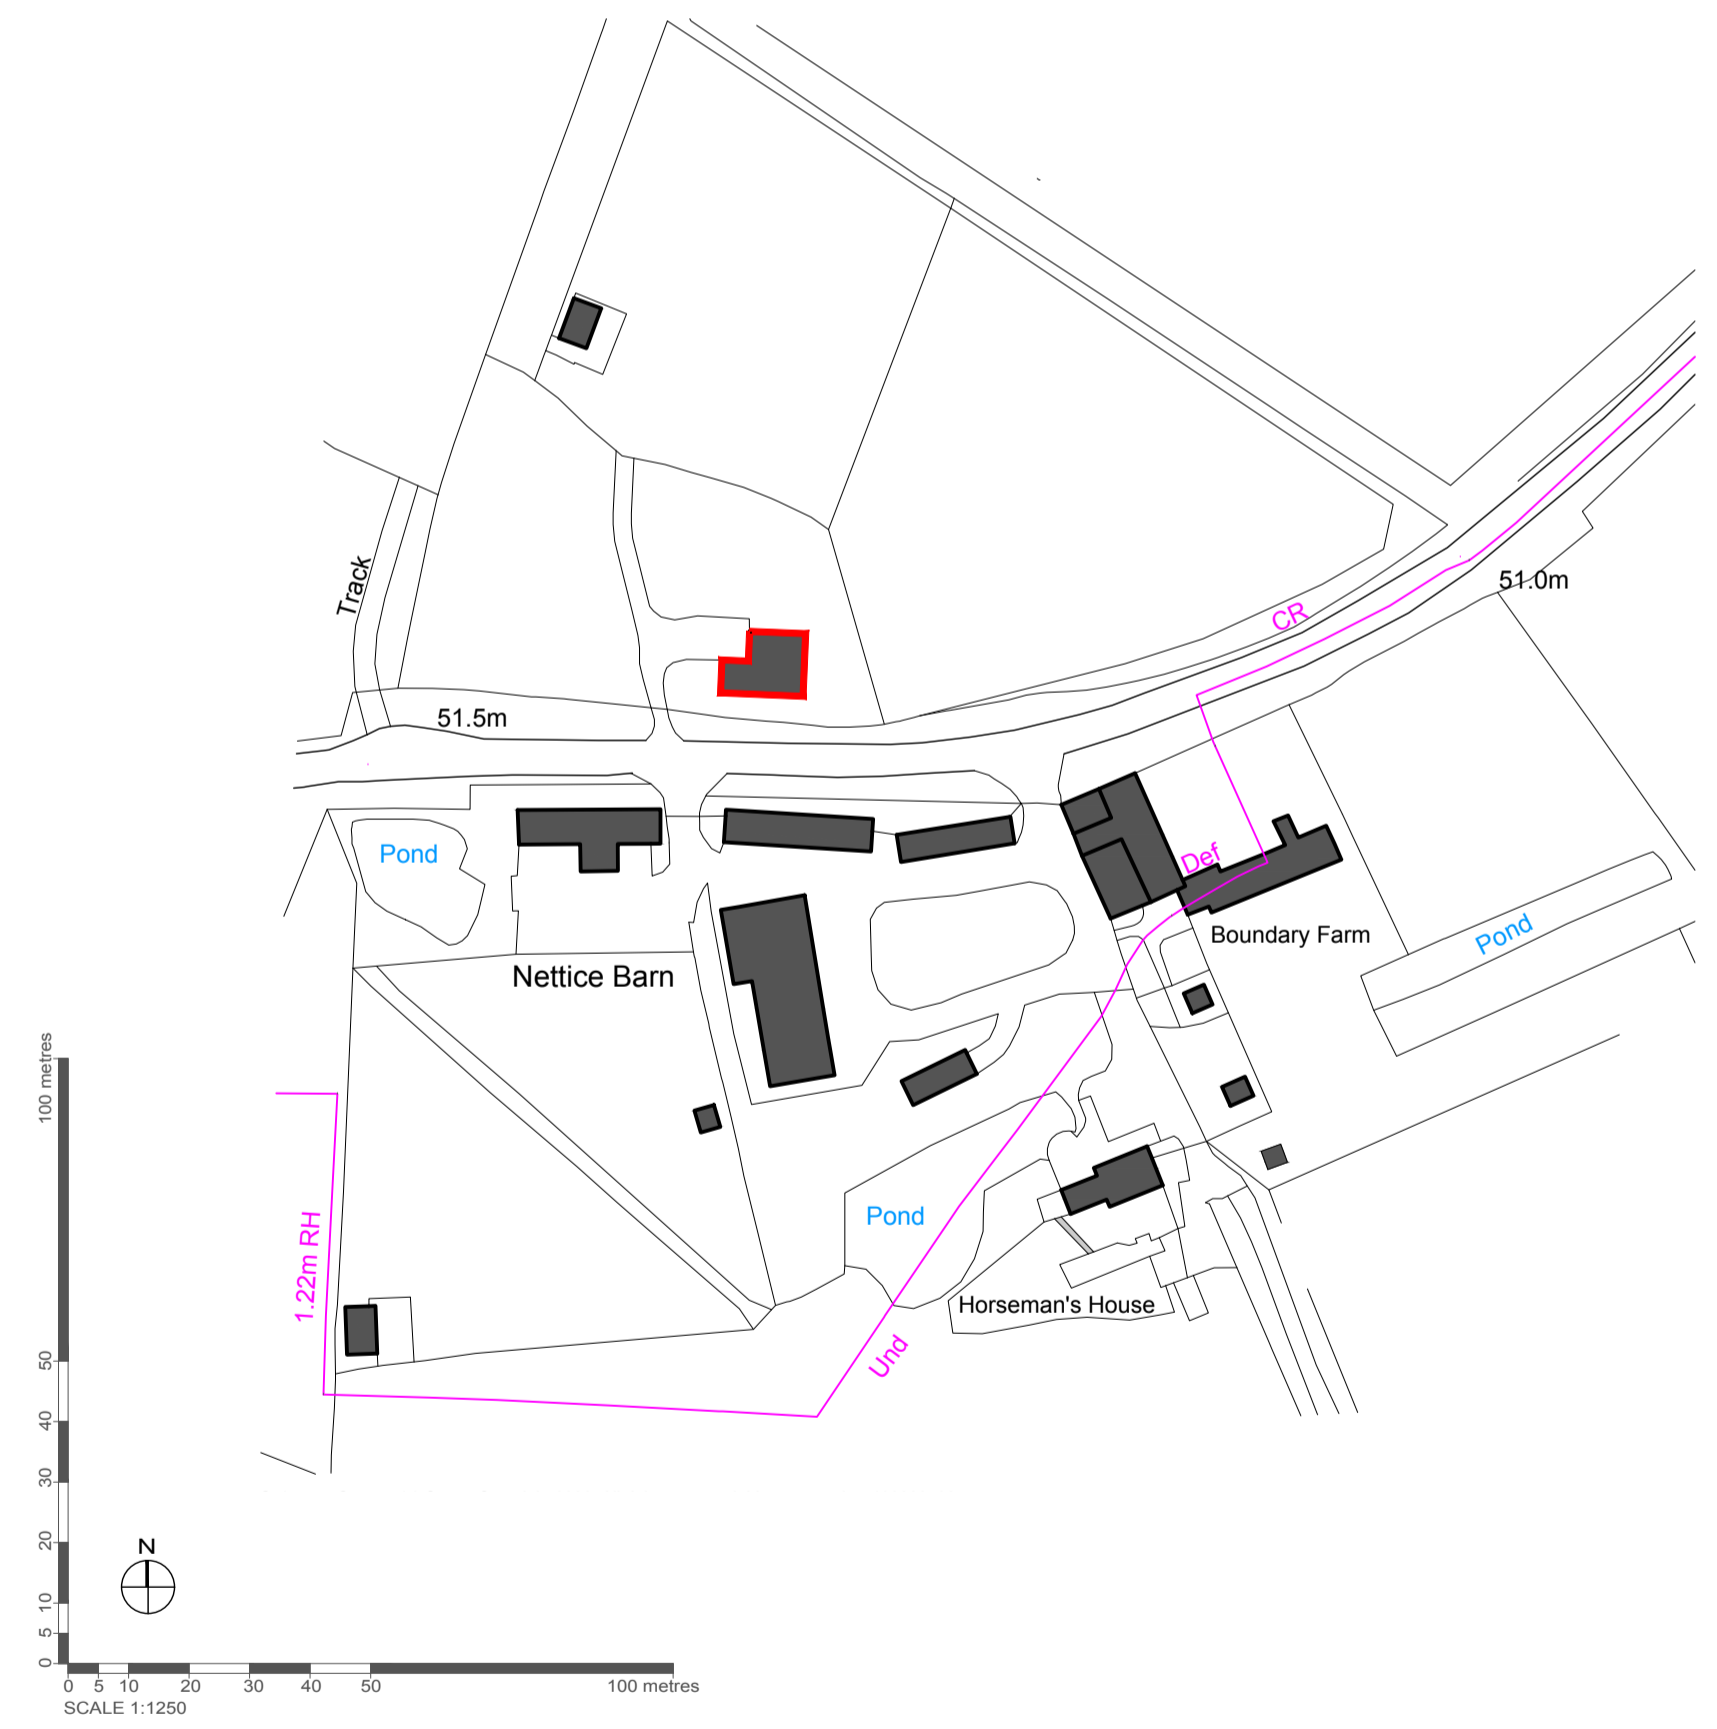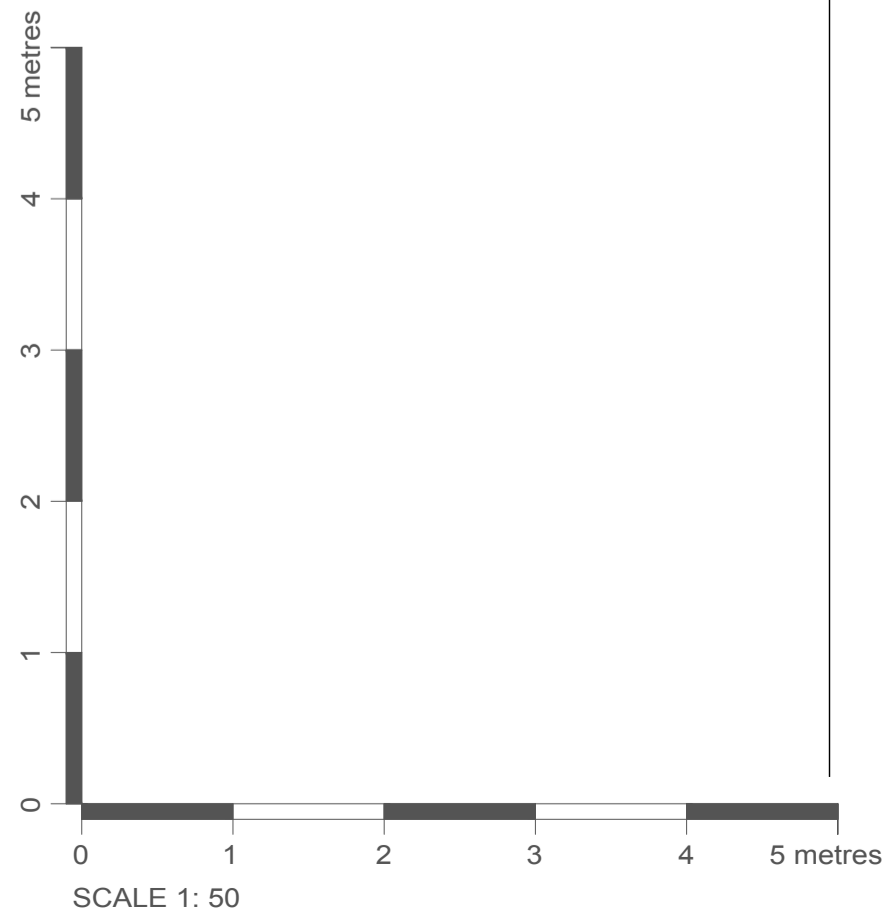

Date	Revision	Description	Floor area indicated	RS	PW
			Drawn	Checked	
peterwellsarchitects					
Ferry Quay House, Ferry Quay, Woodbridge, Suffolk IP12 1BW - 01394 799299 - info@peterwellsarchitects.co.uk					
Project :	Boundary Farm Barn, Boundary Farm, Framsdon, Suffolk, IP14 6LH				
Client :	Mr Jack Rogers				
Dwg Title :	Existing plans, elevations & Location plan	Dwg Status :	PLANNING	Drawn by :	RT
Date :	SEPT 22	Scale :	1:100, 1:50, 1:1250 @ A1	Dwg No. :	PW1285_PLO1
				Revision :	A

DISCLAIMER: This drawing was prepared for the Client. Project & Site stated below and for the purposes set out in the Project Particulars. Peter Wells Architects accepts no responsibility whatsoever should the drawing be used by any other person, on any other site or for any other purpose than those stated. This drawing is to be read in conjunction with all relevant drawings and specifications. ALL MEASUREMENTS ARE TO BE CHECKED ON SITE AND ANY DISCREPANCIES REPORTED TO PETER WELLS ARCHITECTS.