

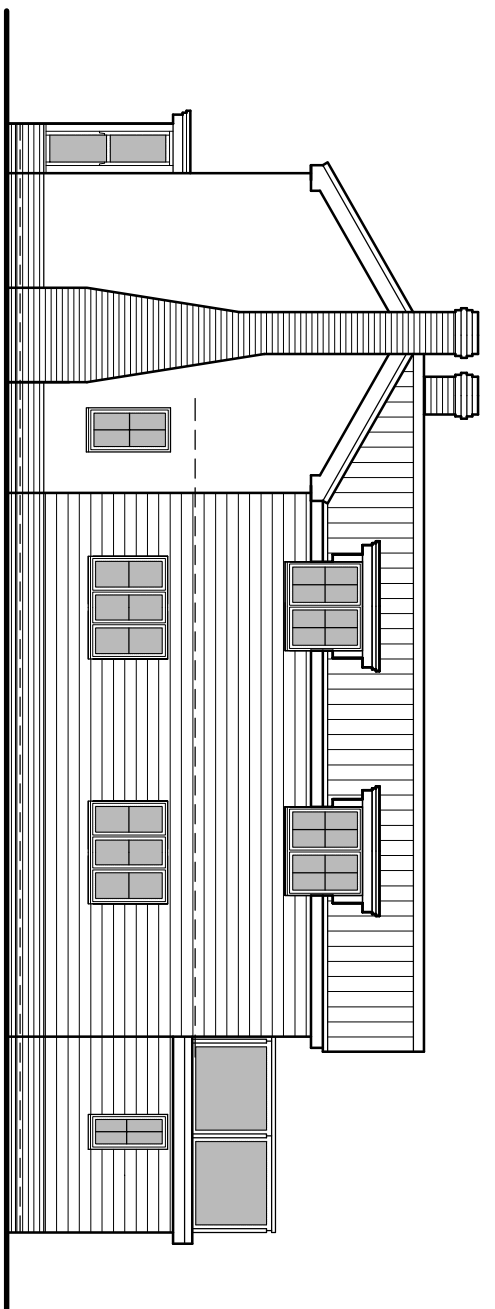



NOTES:

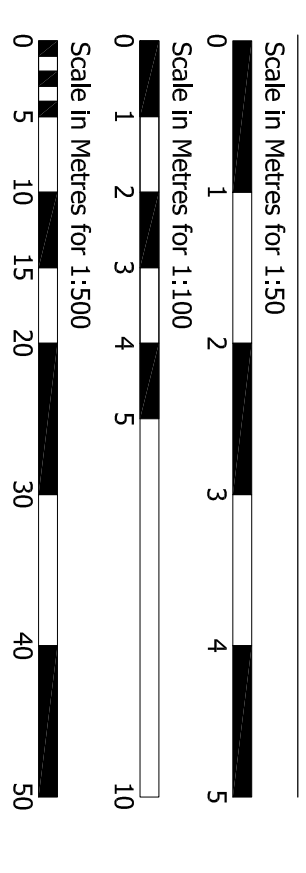


Side Elevation
Scale 1:100
Existing

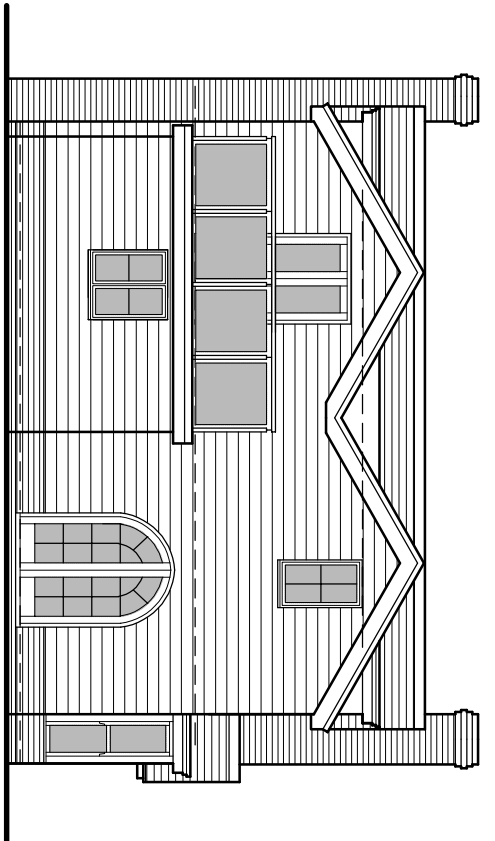


Rear Elevation

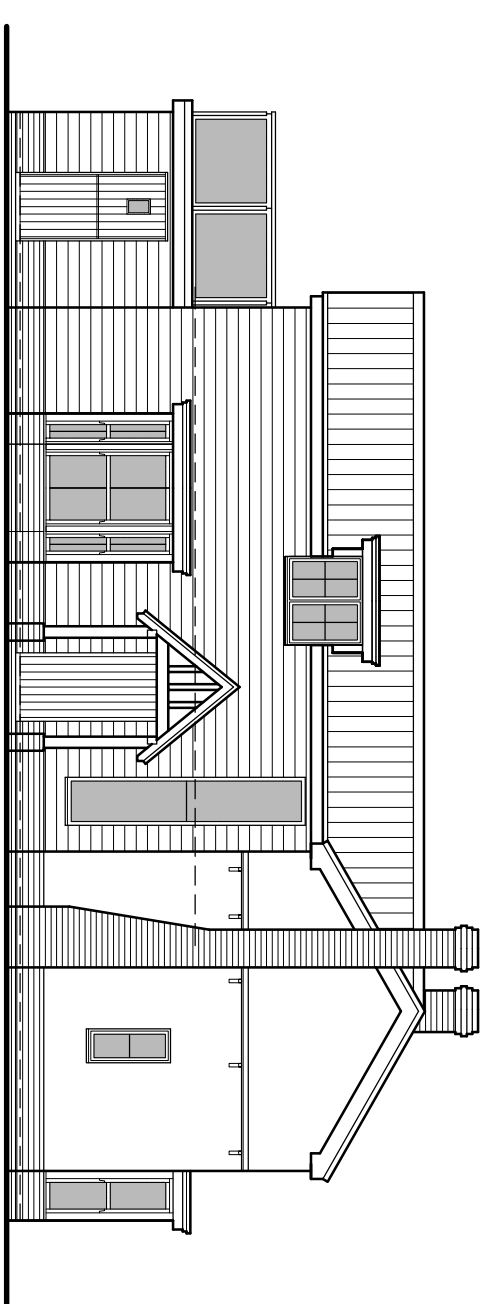

Side Elevation

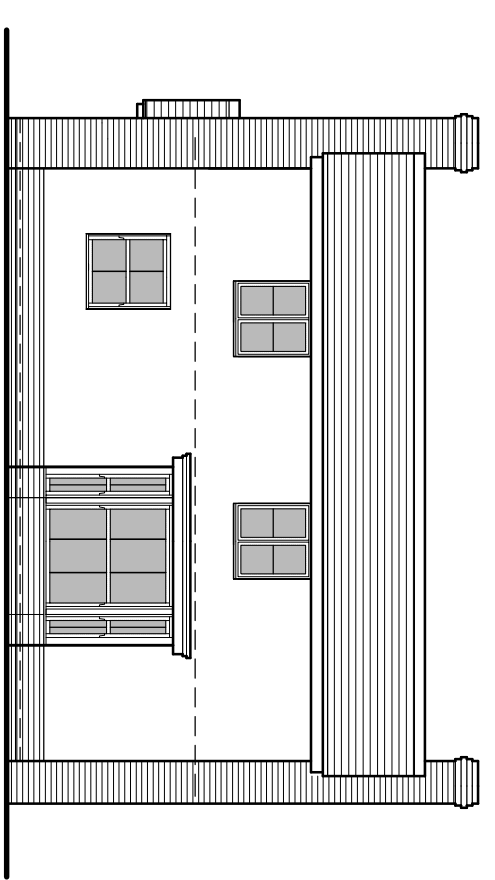

Front Elevation

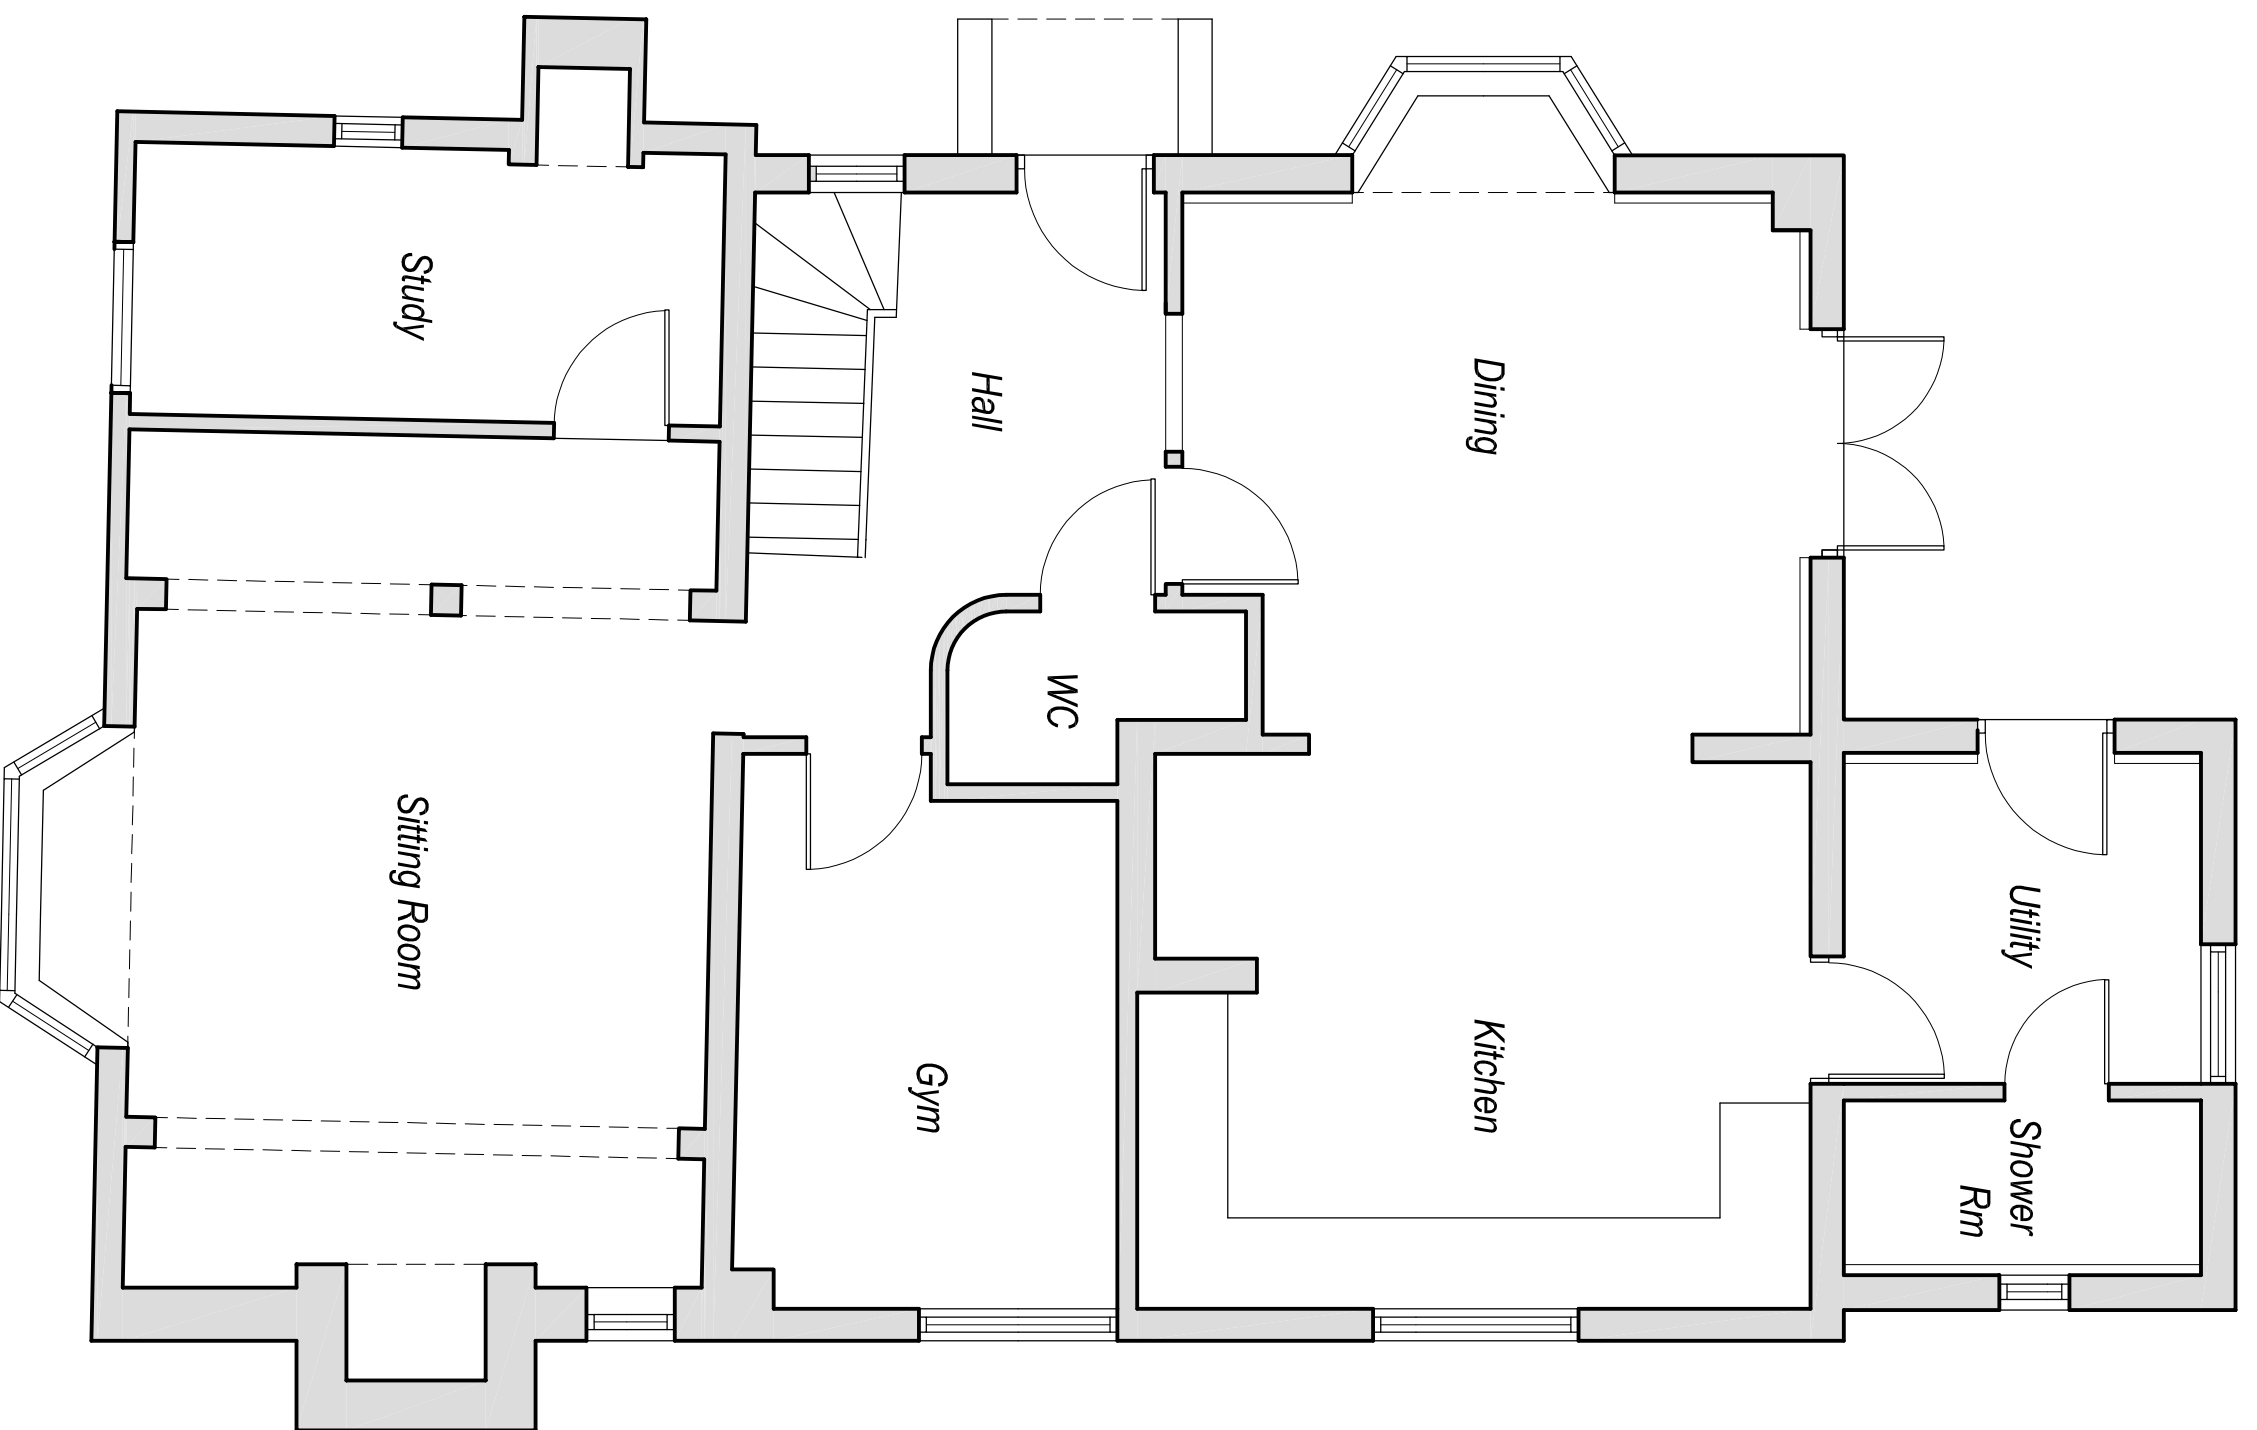


Ground Floor Plan
Scale 1:50
Existing



First Floor Plan
Scale 1:50
Existing



Site Plan
Scale 1:500
Existing

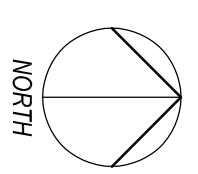

Rev/A, Draw No/23 Amended/Updated for planning sub

Status:

Existing

SUFFOLK BUILDING DESIGN
Chartered Institute of Architectural Technologists Registered Practice
Domestic • Residential • Commercial
Tel : 01787 827200
www.suffolk-building-design.co.uk
11 East Street, Sudbury, Suffolk, CO10 2TP

Client:
Mr & Mrs B Jones
Beaumont, Cock Street, Leavenheath,
COLCHESTER CO6 4PJ

Project:
Proposed House Rear Extension

Drawing Detail:
Existing Floor Plans & Elevations,
Plus Site Plan

Date:	Scale:	Drawn:
July 23	As Shown @ A1	AIB
Number:		Rev:
881.23.01		A