

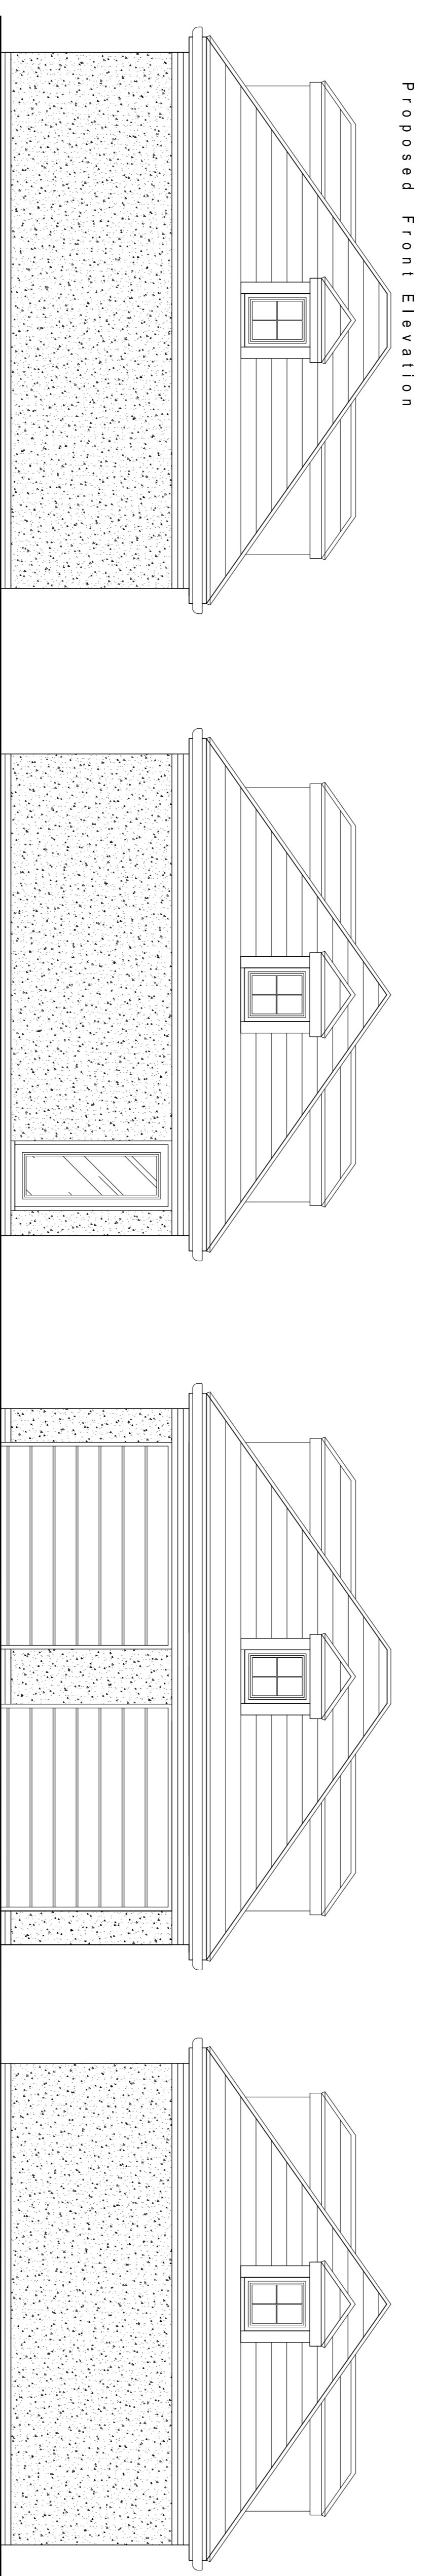



Copyright is reserved by HG Design Ltd and the drawings are based on the computer data it contains. It is not to be used for any other purpose. The drawings are not to be used as a substitute for a professional design. The drawings are not to be used for construction and are not to be used for any other purpose. The drawings are not to be used for any other purpose. The drawings are not to be used for any other purpose.

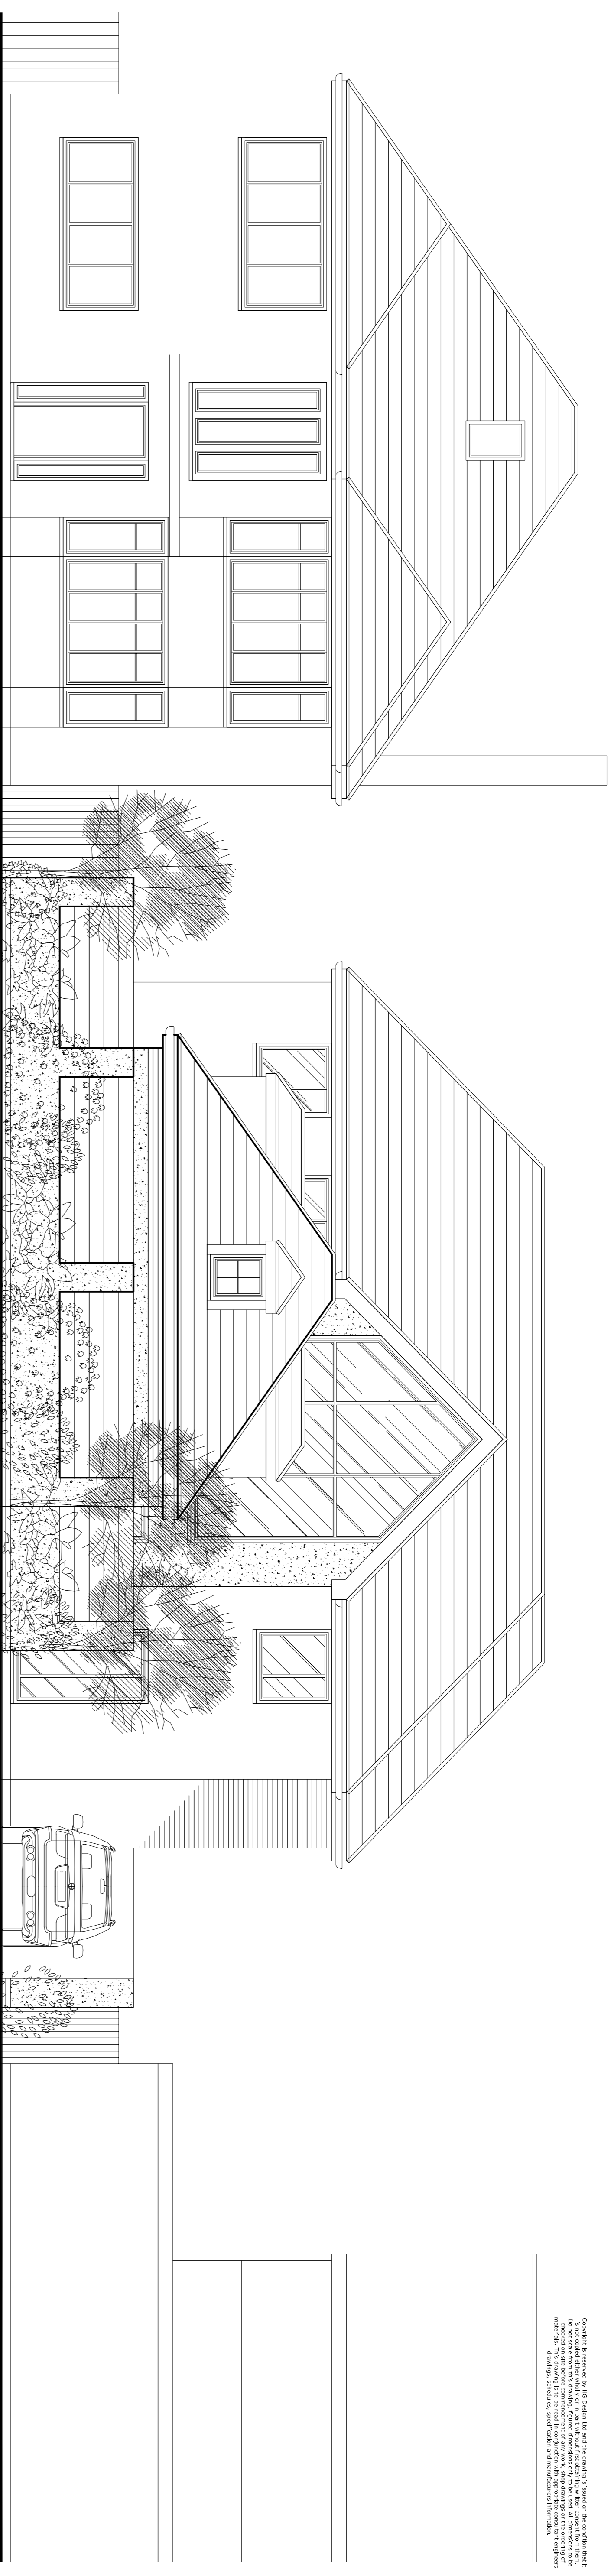


location plan - 1:1250

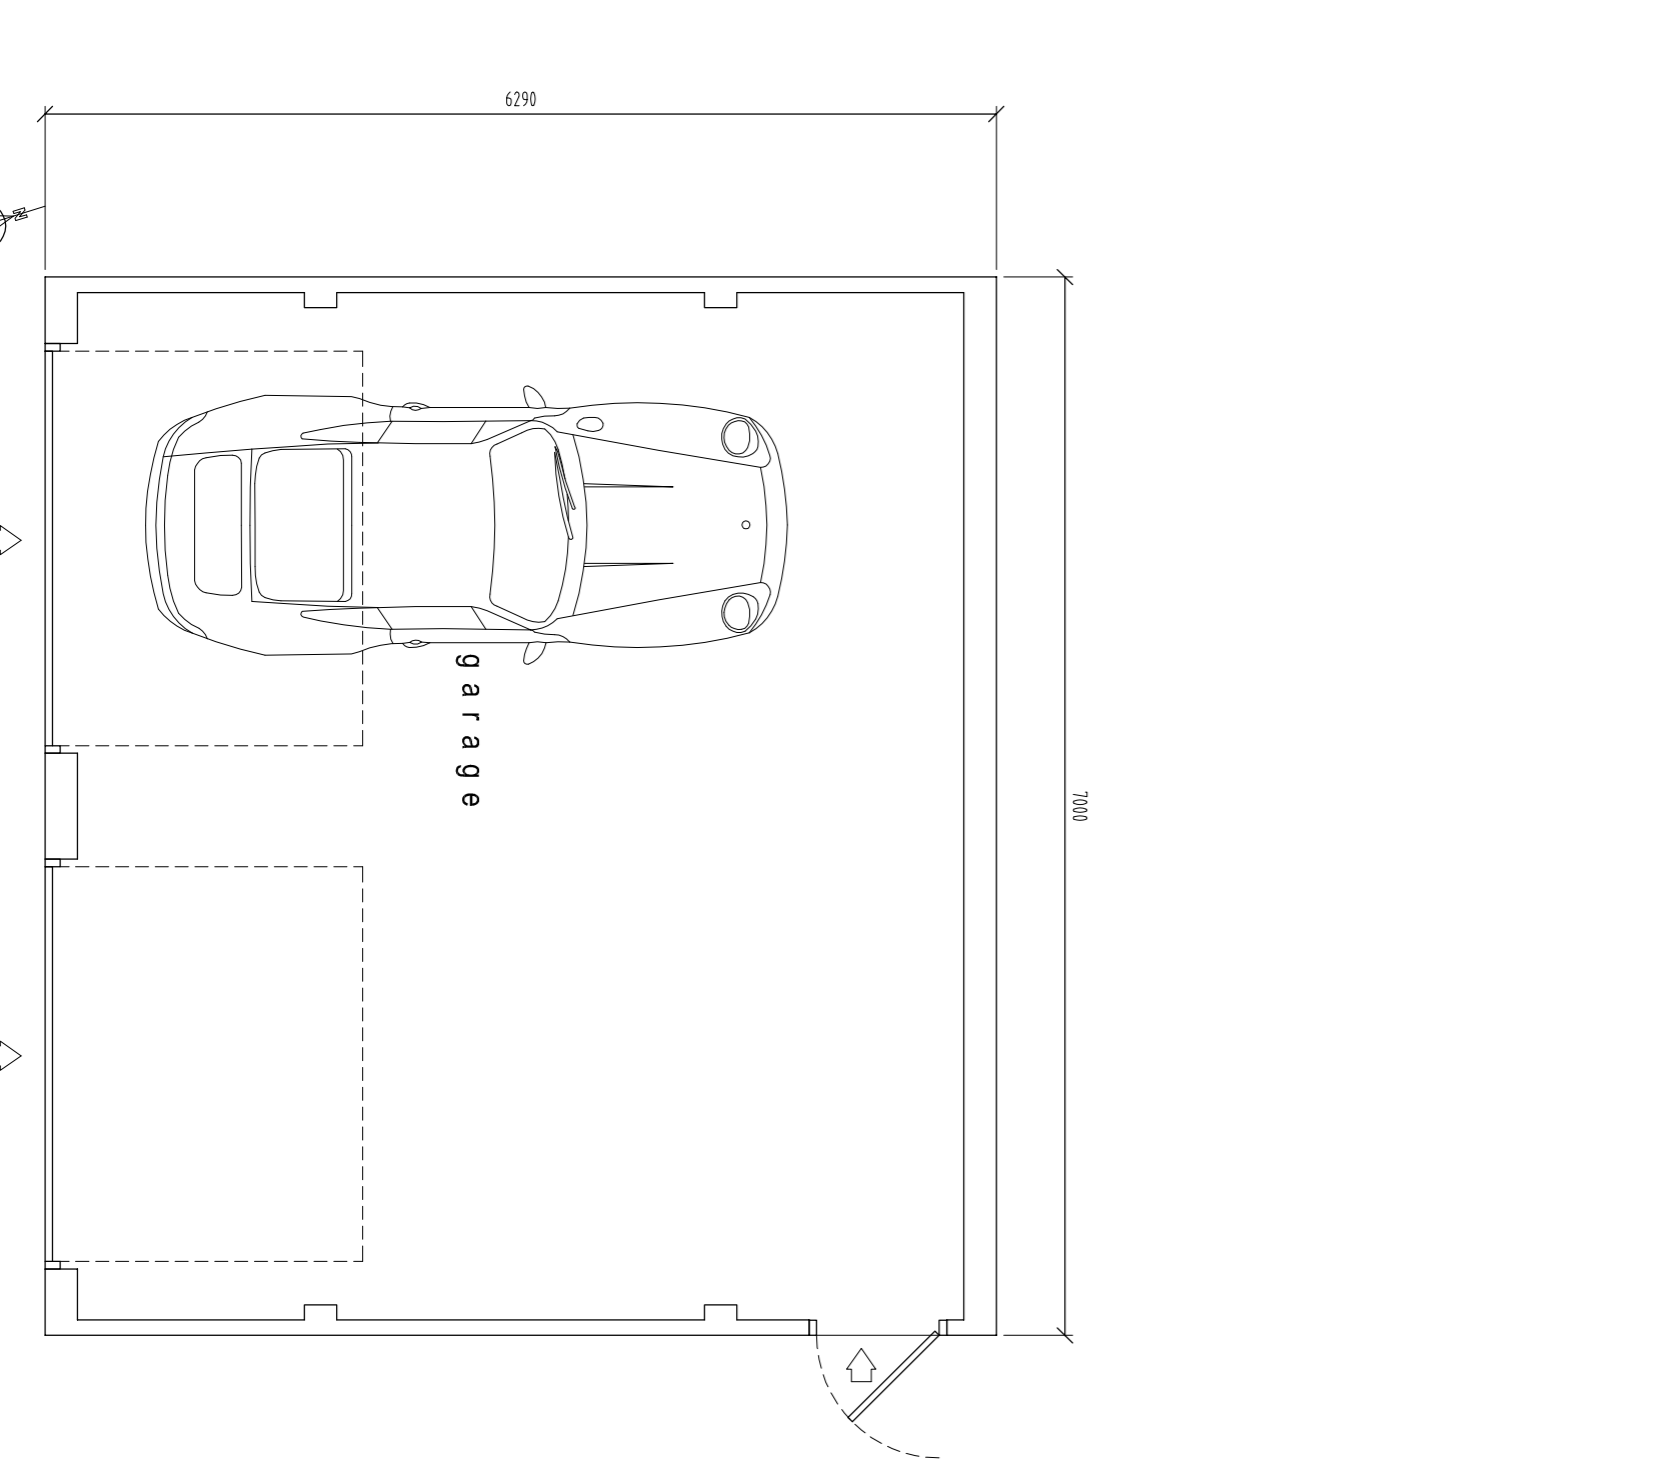


Proposed Ground Floor Plan

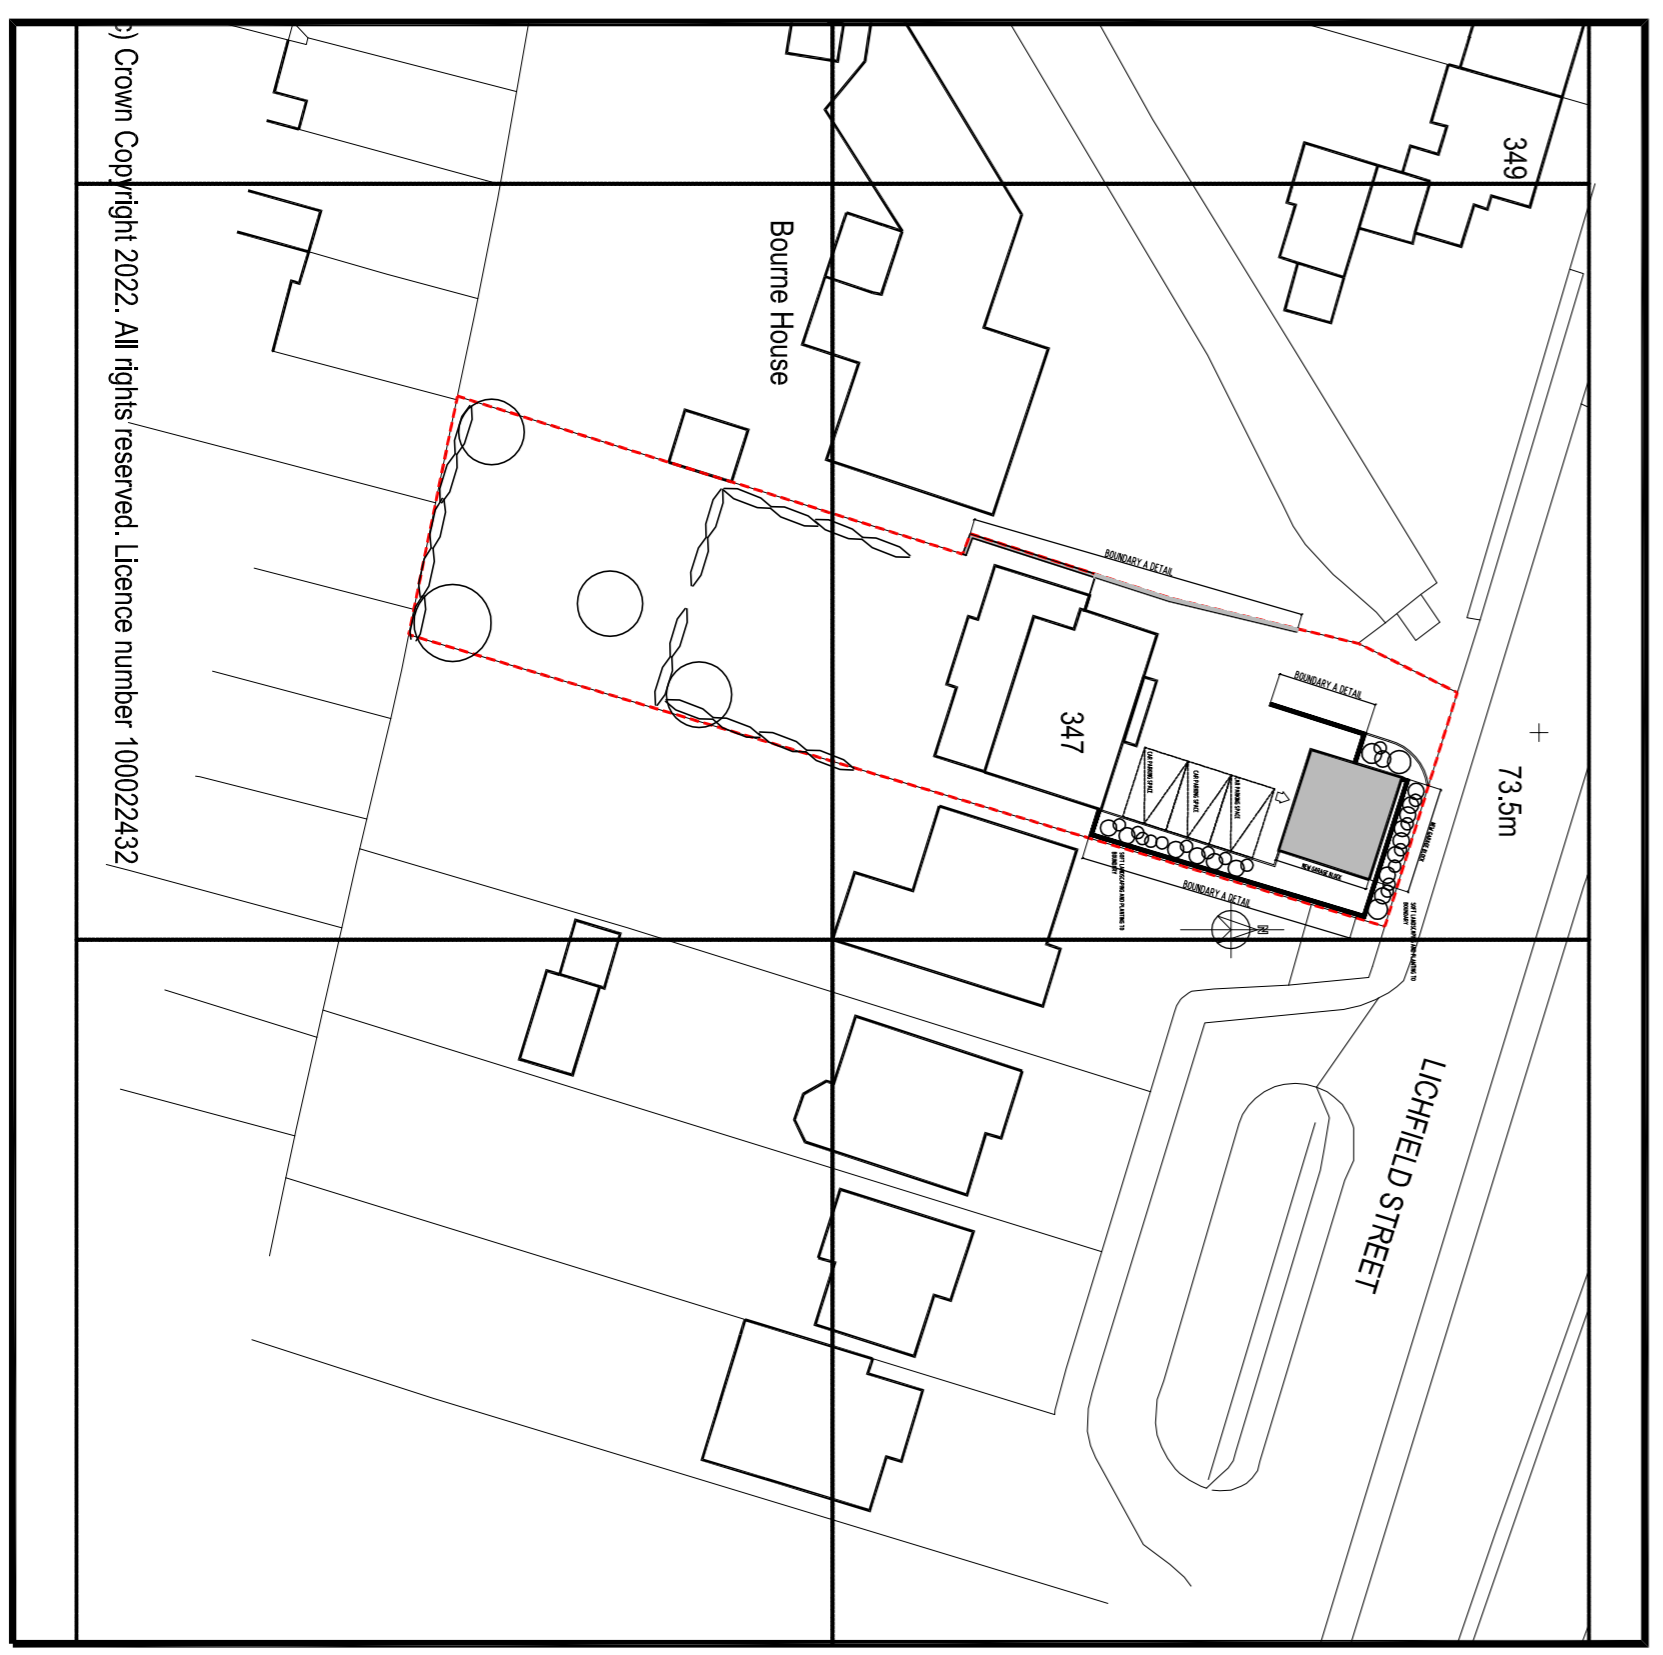

proposed block plan - 1:500

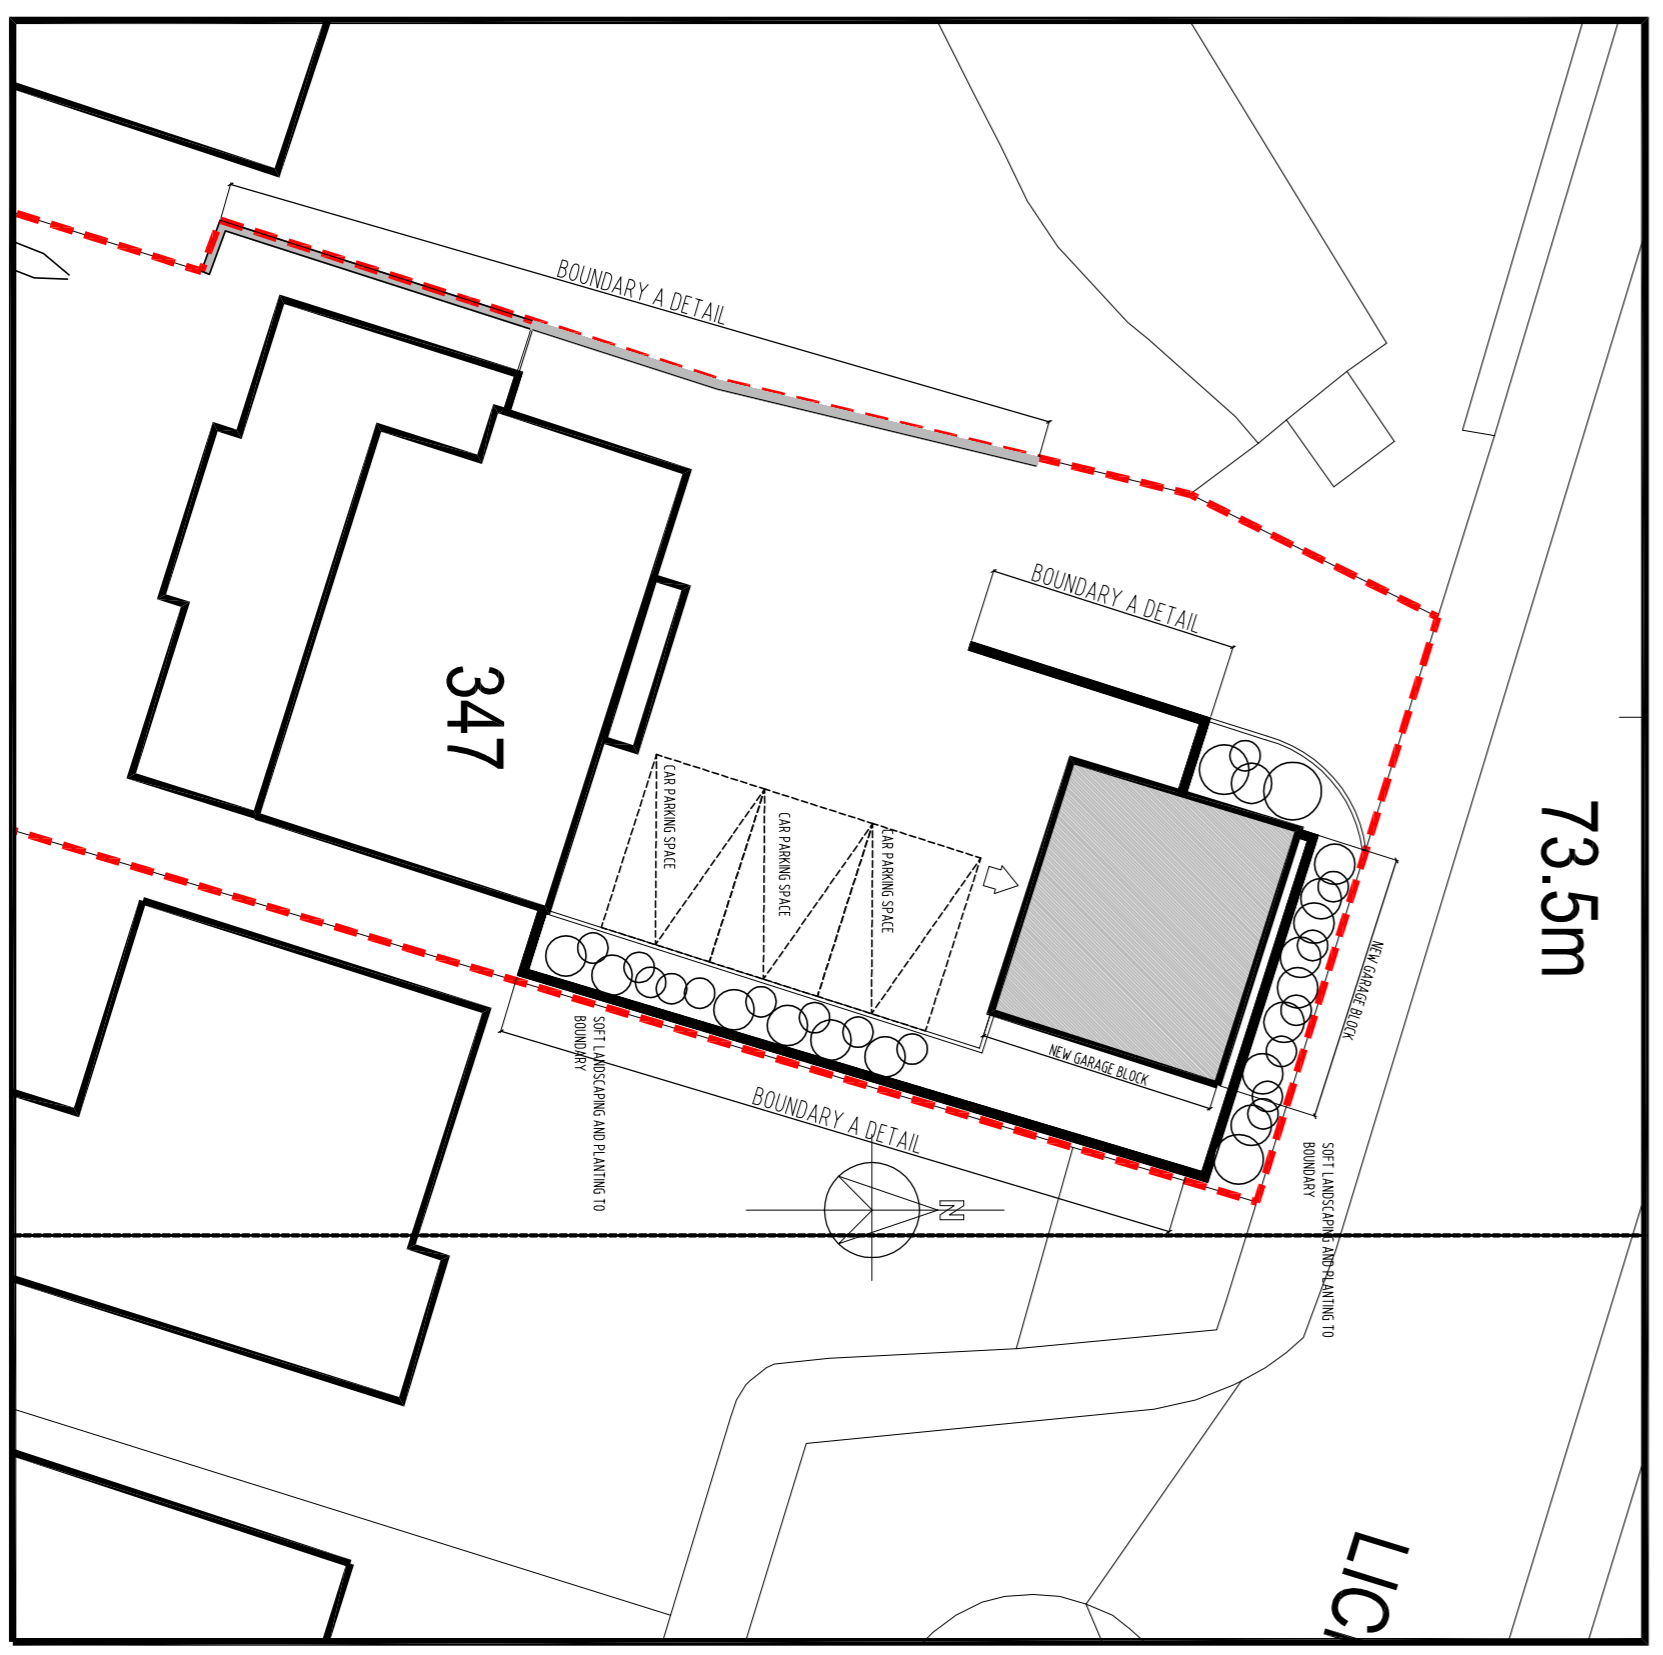

proposed site plan - 1:200

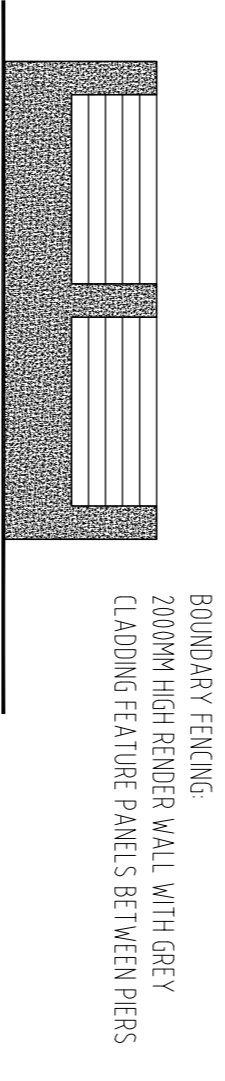

BOUNDARY FENCE
200MM HIGH RENDER WALL WITH GREY
CLADDING FEATURE PANELS BETWEEN PIERS
elevation A
fence elevations 1:100



HG Design limited
13 Seal Close Sutton Coldfield
West Midlands - B76 1FJ
Tel: 0121 712 2555
Email: info@hgdesign.co.uk
Website: www.hgdesign.co.uk

client
project
347 Lichfield Street
Fazeley
Tamworth B78 3QG
drawing title
Proposed Floor Plans & Elevations
Proposed site plan
Block & Location Plan
scale
1:50/1:1250/1:500/1:100/1:200@A1
date
21/06/2023
drawing no.
HGDD22-82-1.3
status
PLANNING

