


EXISTING FLOORPLAN




PROPOSED FLOORPLAN


1:100 @ A3

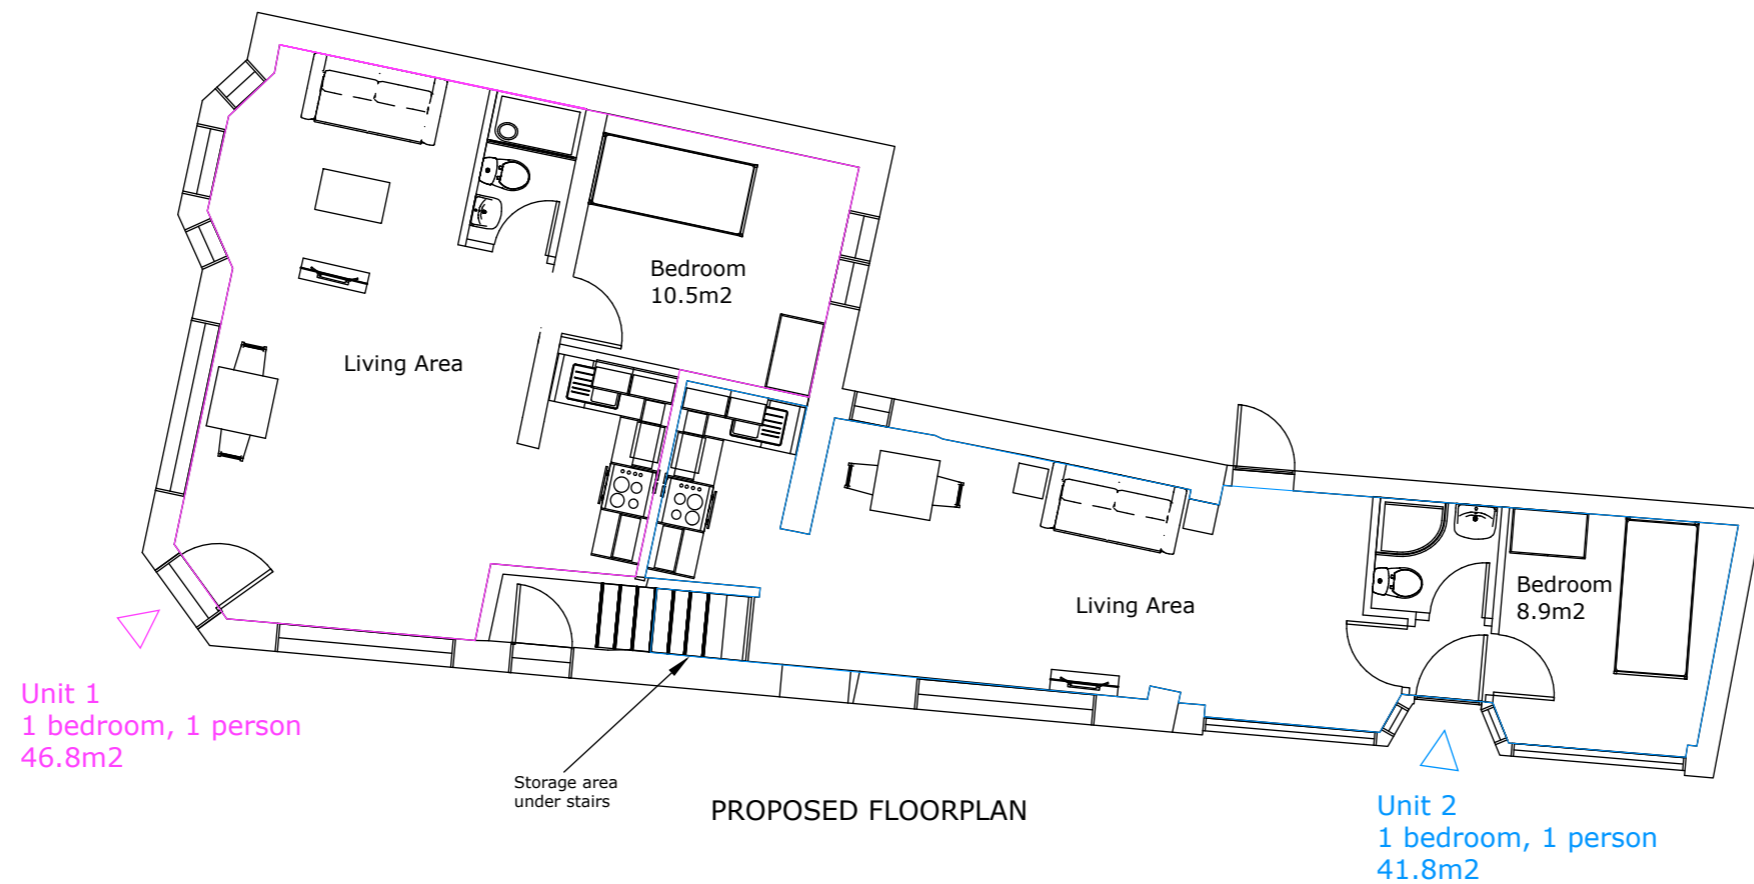


	DRAWING NO. 0FP001	PROJECT Prior Approval for change of use from commercial, business and service (E) to residential (C3) to form 2no one bedroom flats.	ISSUE 11.12.23	PAPER SIZE A3
	DESCRIPTION Proposed Floorplan		SITE ADDRESS 12 & 12a Boundary Road, Hove, BN3 4EH	SCALE 1:100

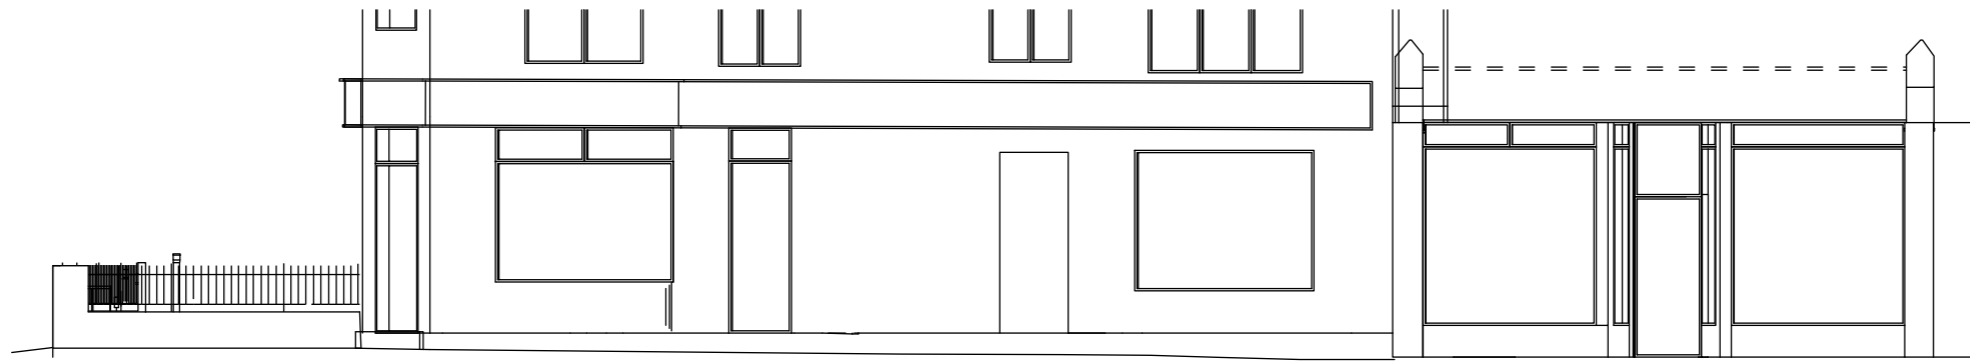


FRONT ELEVATION (UNCHANGED)

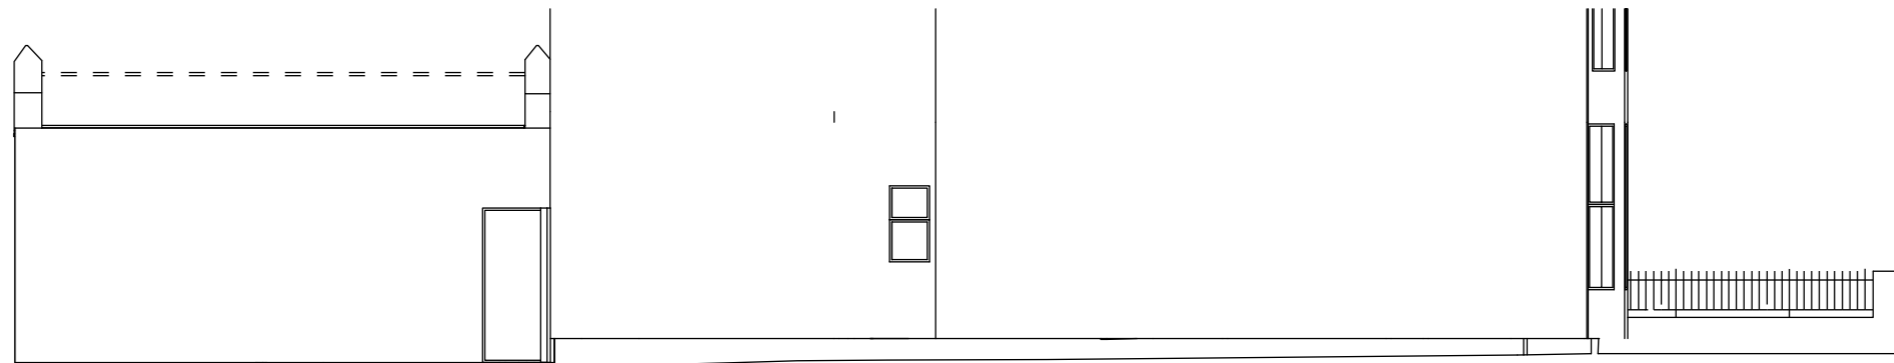

REAR ELEVATION (UNCHANGED)

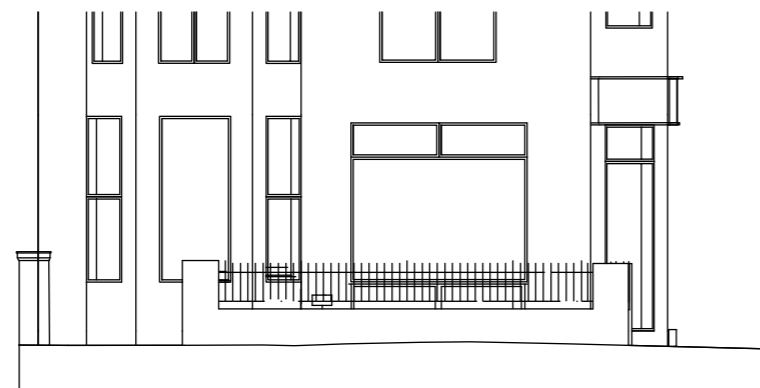

LEFT ELEVATION (UNCHANGED)

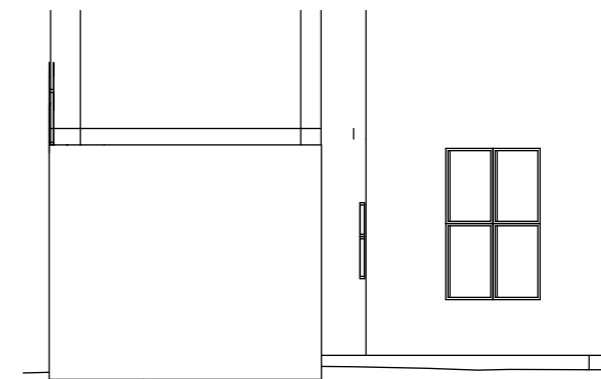

RIGHT ELEVATION (UNCHANGED)


1:100 @ A3




	<p>DRAWING NO. EL001</p> <p>DESCRIPTION Existing &amp; Proposed Elevations</p>	<p>PROJECT Prior Approval for change of use from commercial, business and service (E) to residential (C3) to form 2no one bedroom flats.</p>	<p>ISSUE 11.12.23</p> <p>SITE ADDRESS 12 &amp; 12a Boundary Road, Hove, BN3 4EH</p>	<p>PAPER SIZE A3</p> <p>SCALE 1:100</p>
--	--	--	---	---



LOCATION PLAN

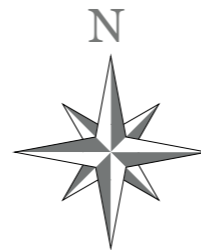

BLOCK PLAN

	<p>DRAWING NO. BP001</p> <p>DESCRIPTION Location and Block Plan</p>	<p>PROJECT Prior Approval for change of use from commercial, business and service (E) to residential (C3) to form 2no one bedroom flats.</p>	<p>ISSUE 11.12.23</p> <p>SITE ADDRESS 12 &amp; 12a Boundary Road, Hove, BN3 4EH</p>	<p>PAPER SIZE A3</p> <p>SCALE 1:100</p>
---	---	--	---	---