

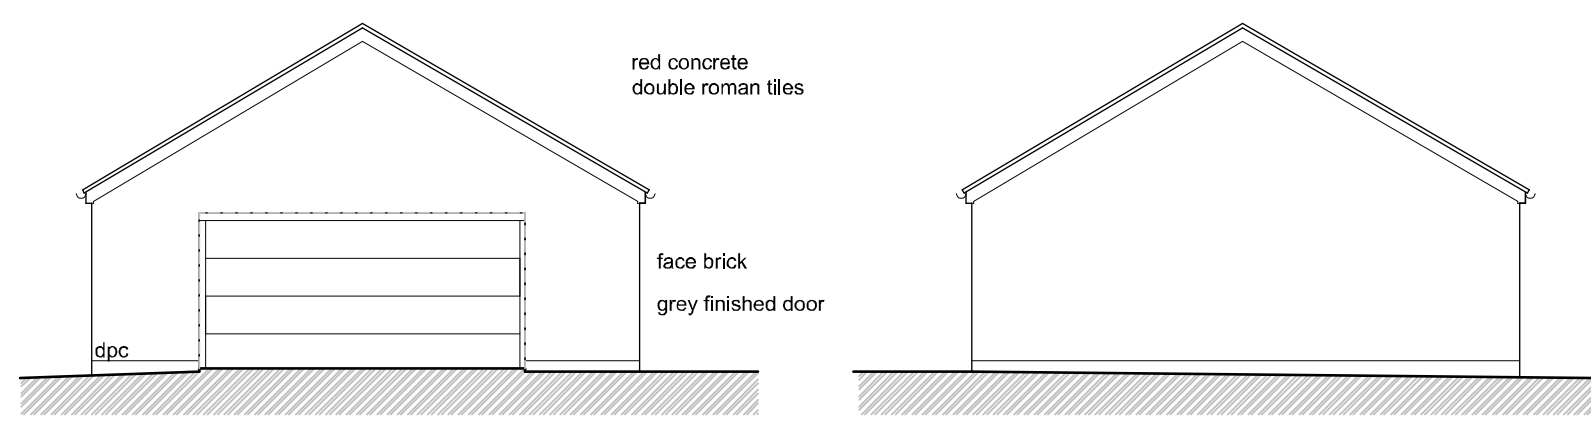


Existing Front Elevation

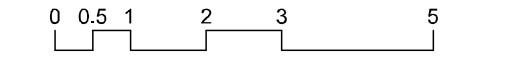


Existing Side Elevation



Existing Side Elevation

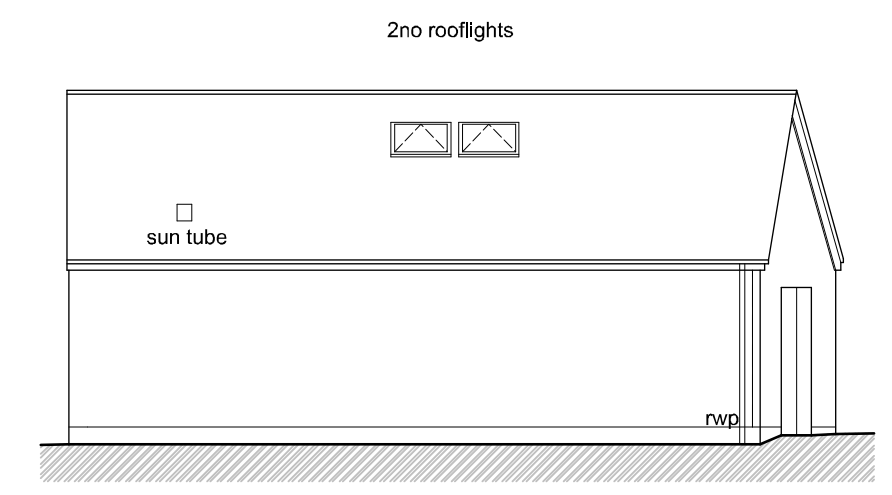

Existing Rear Elevation

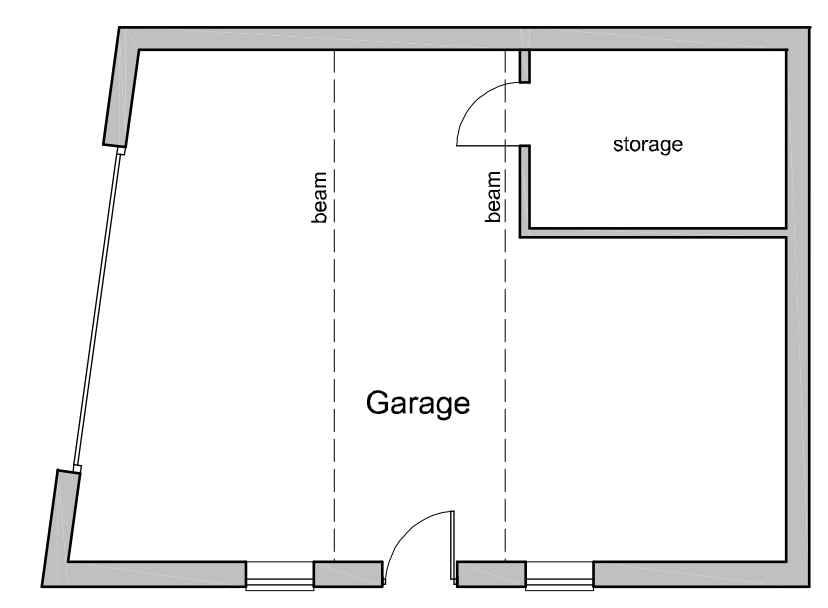



Existing Ground Floor Plan

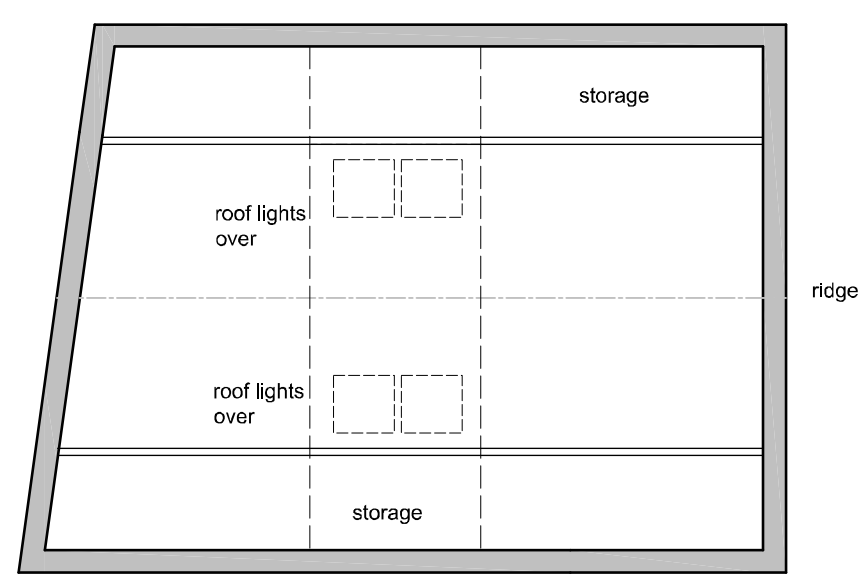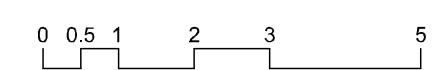



Existing First Floor Plan




Site Location Plan 1|1250

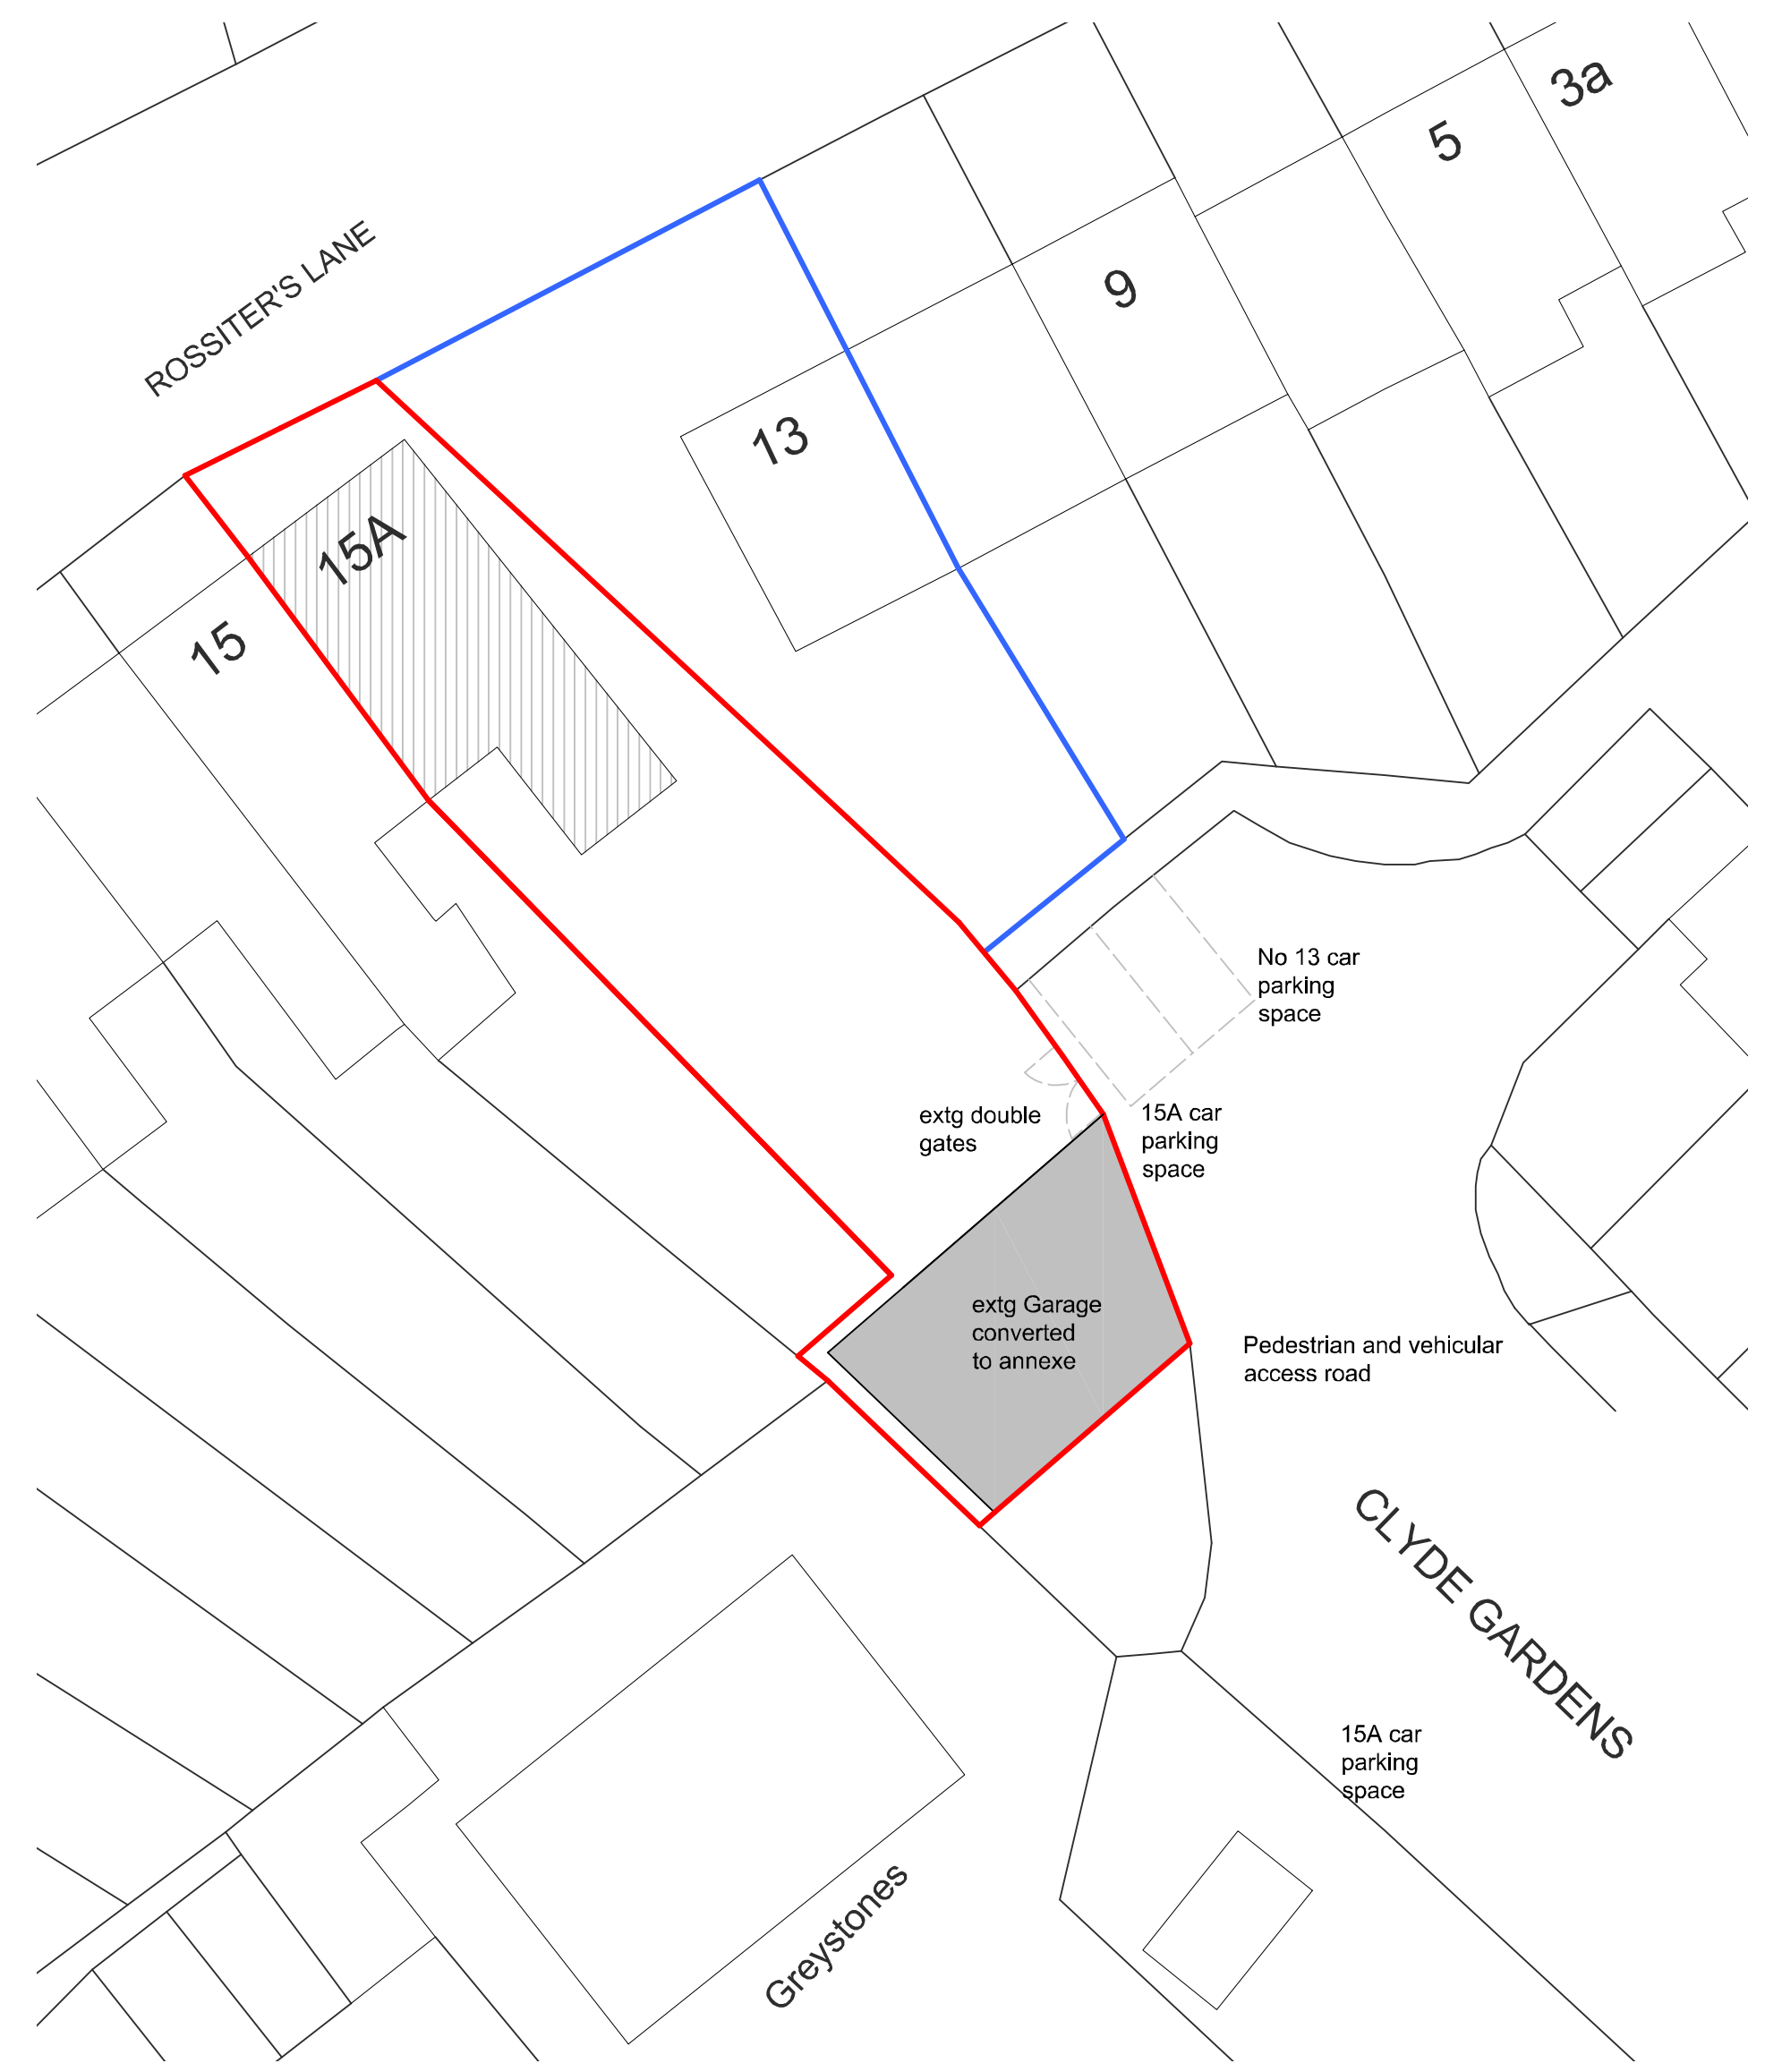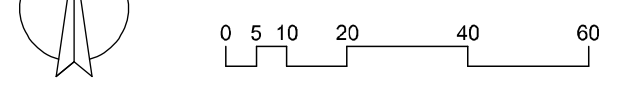


Existing and Proposed Site Plan 1|200

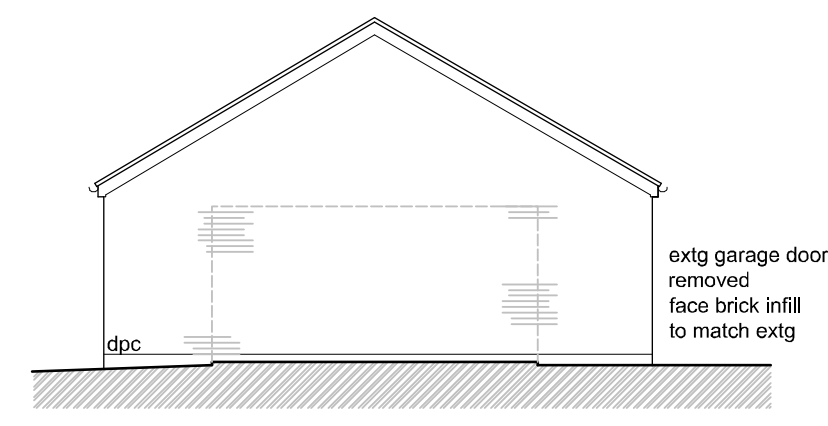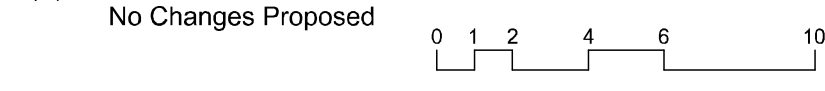



Proposed Side Elevation

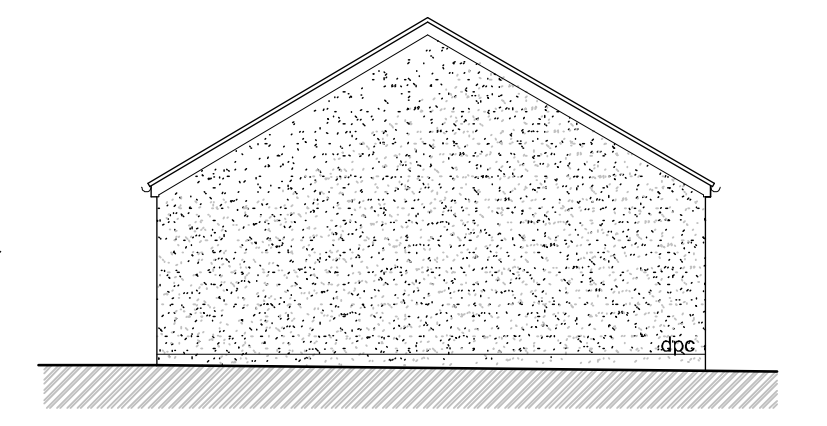


Proposed Side Elevation

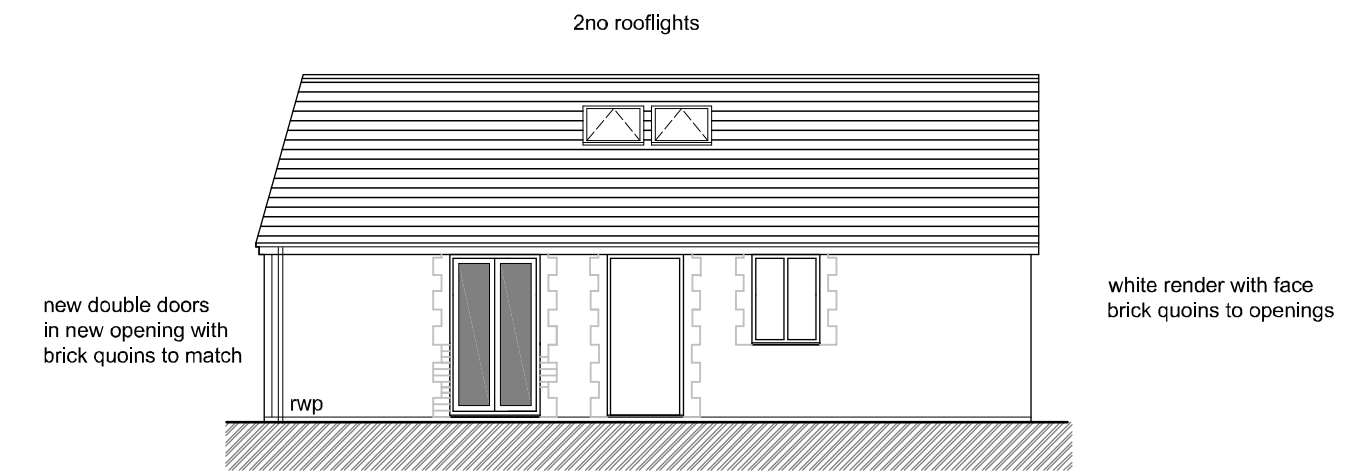


Proposed Front Elevation

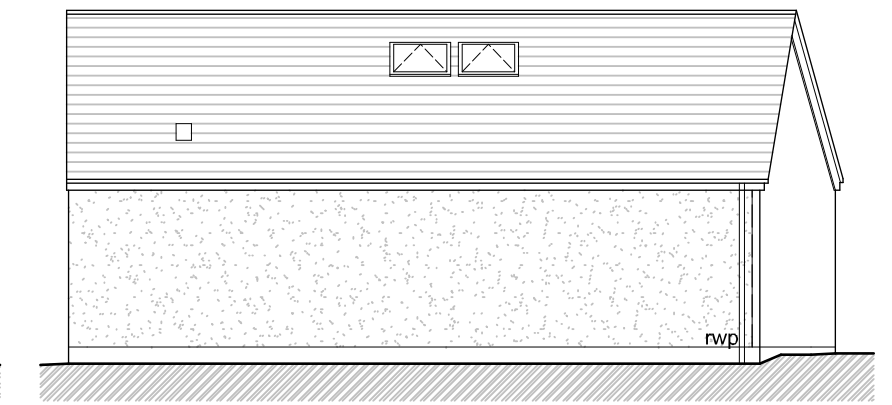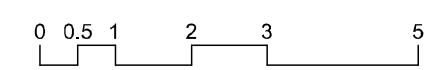

Proposed Rear Elevation

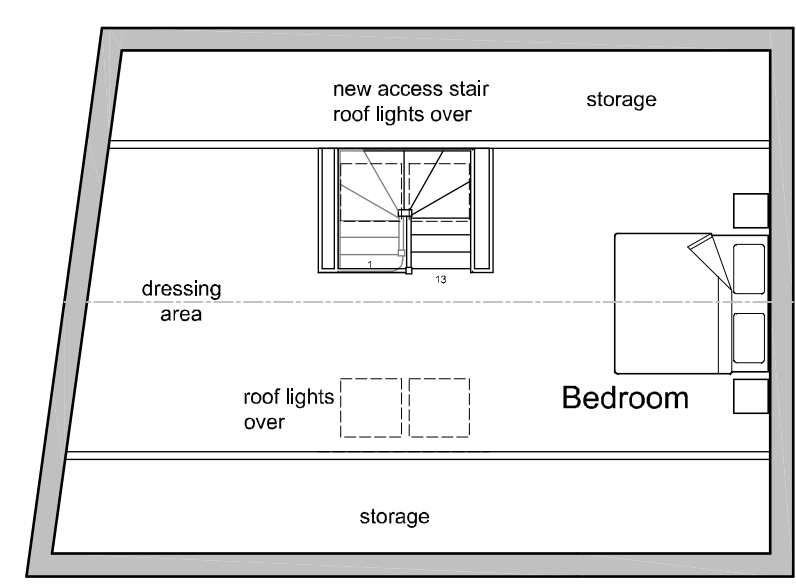

Proposed First Floor Plan

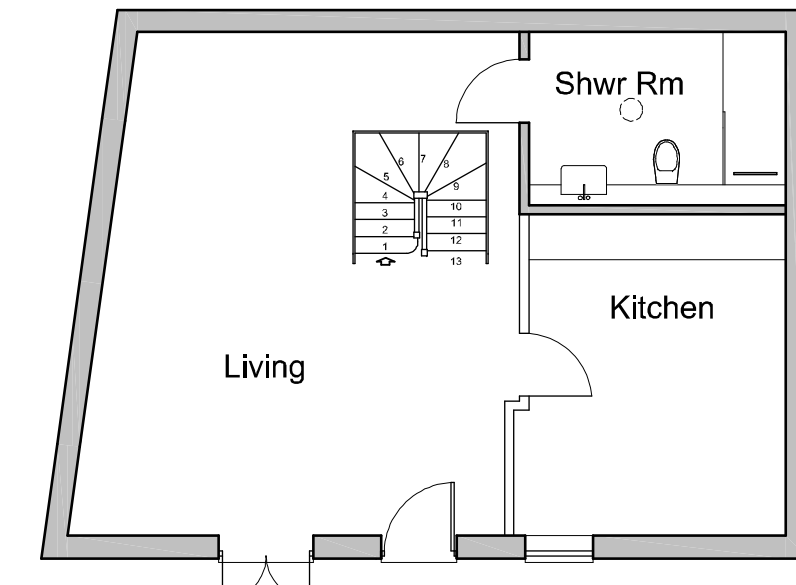

Proposed Ground Floor Plan

Notes
 All dimensions to be checked on site by contractor. Any discrepancies to be checked with Maddox Design Ltd. All work to be carried out to current Codes of Practice and British Standards.

Revisions
 Drawing No. **20262_P1**

Project Title
Proposed change of use of detached garage to Annex to the rear of 15A Rossiters Lane St George Bristol,

Drawing Title
Existing and Proposed Plans and Elevations

Scale 1/100 1/200 @ 1/1250 @ ISO A1 sheet size Date Dec 23

Maddox Design Ltd
 Architectural Consultancy

0117 9615251
 e-mail : info@maddoxdesignltd.co.uk

Confidential copyright Maddox Design Ltd under term and universal copyright convention. Information contained within this drawing is the sole copyright of Maddox Design Ltd and is not to be produced without their express permission. This document must not be copied without written permission and the contents must not be imparted to a third party nor be used for any unauthorised purposes.