



Dimensions to be checked on site before commencing work. Any discrepancies shall be reported to the architect immediately.

Do not scale from these drawings except for planning purposes. Use figured dimensions only.


Where applicable this drawing is to be read in conjunction with other consultants' drawings.

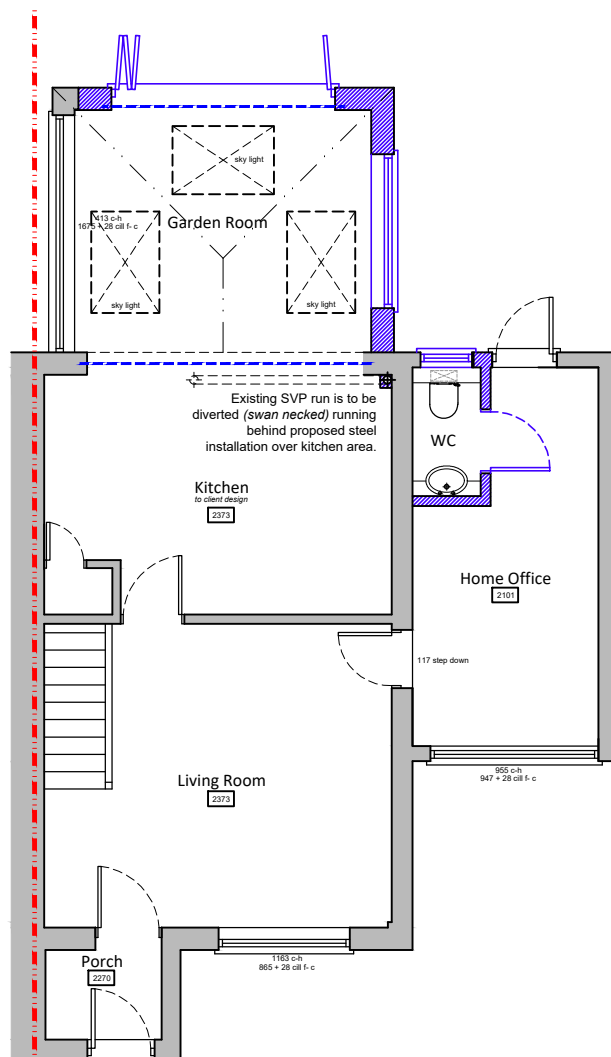

Ground floor plan scale 1:100

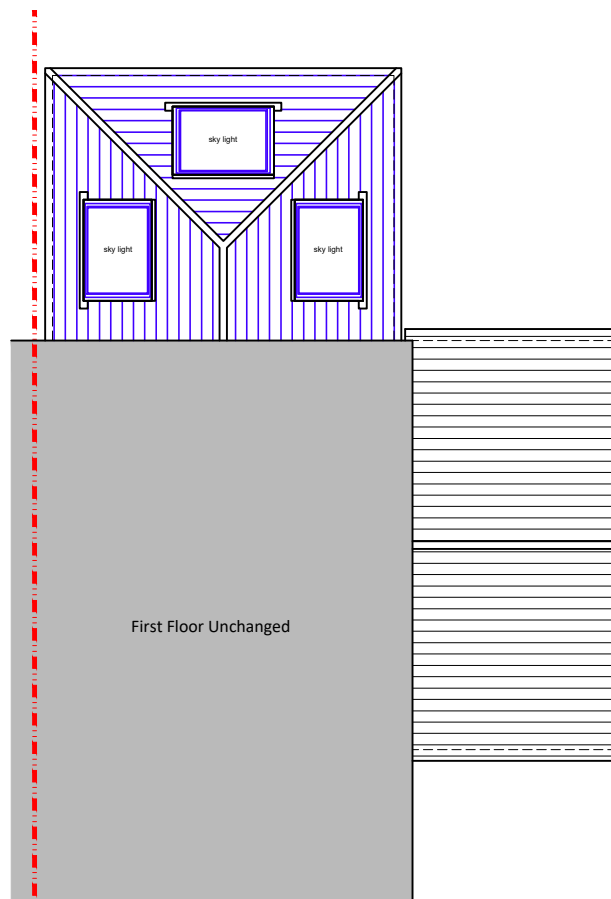


Part first floor plan scale 1:100

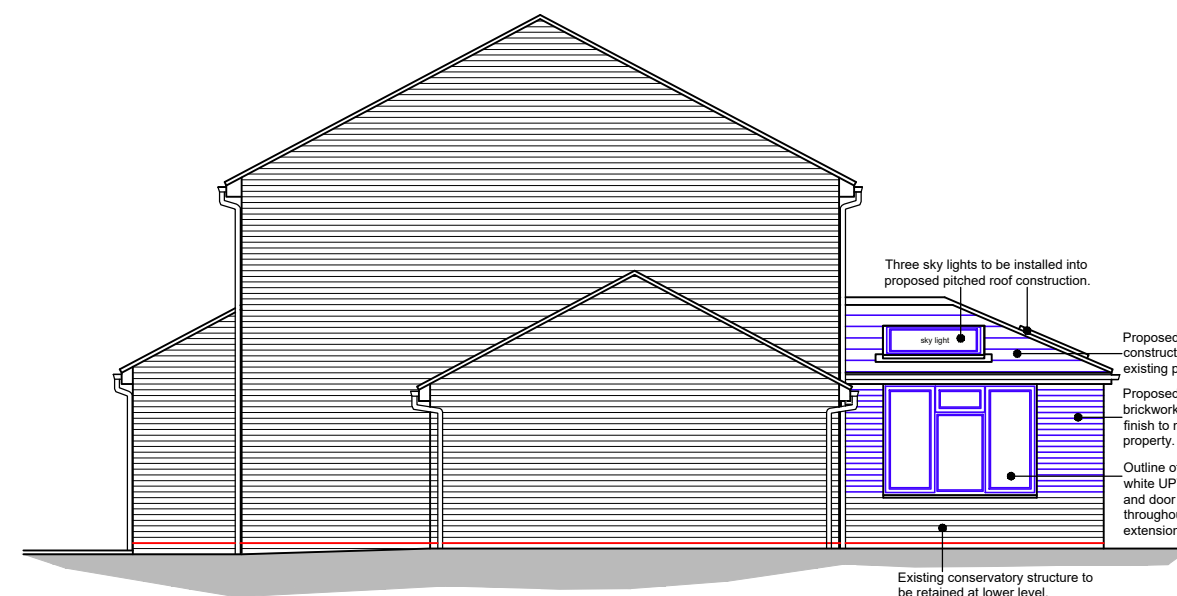


North elevation scale 1:100





East elevation scale 1:100

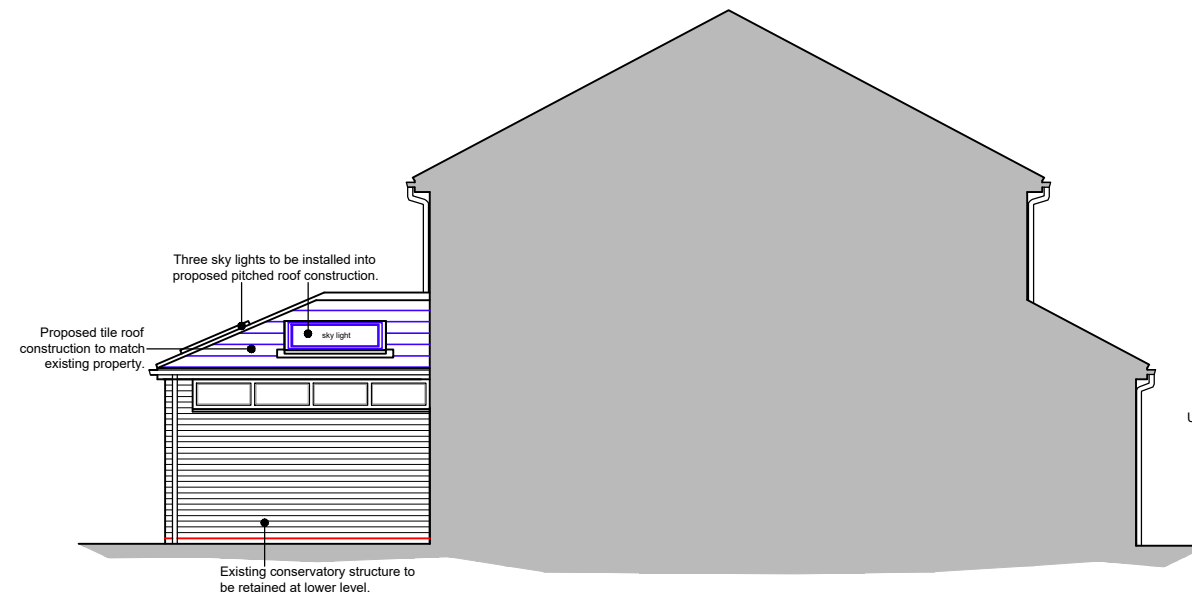

South elevation scale 1:100

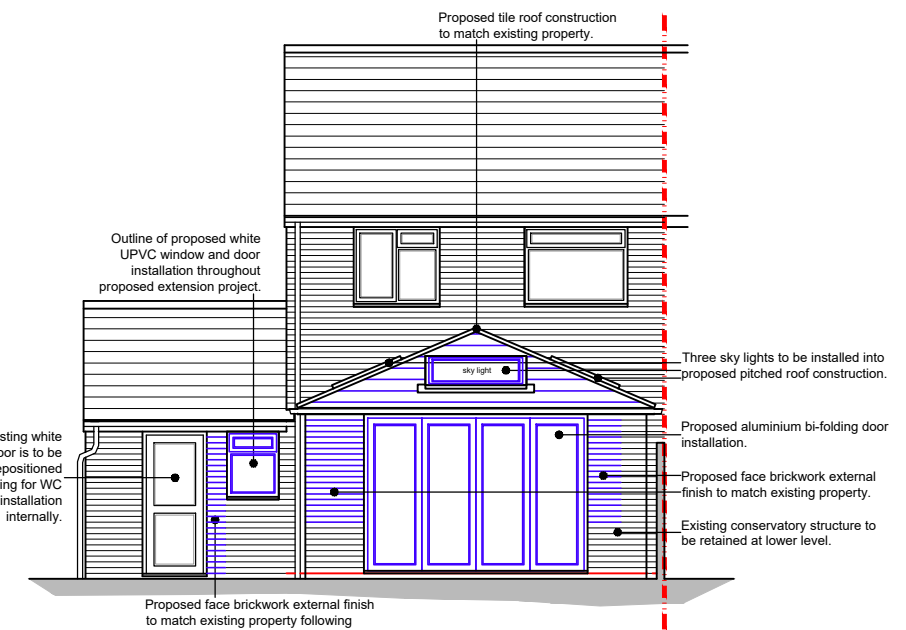

West elevation scale 1:100

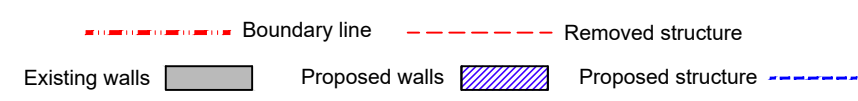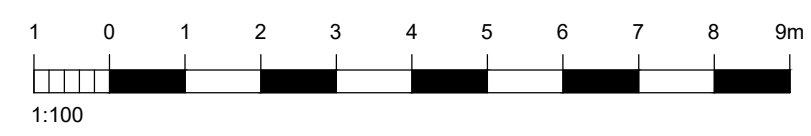

For MR & MRS COURT	Title PLANS & ELEVATIONS AS PROPOSED	Office Tel: 01243 933732
Project PROPOSED SINGLE STOREY RENOVATION AT 27 VARNA ROAD, BORDON, HAMPSHIRE, GU35 0DG	Date DEC 2023	Drawn SR
	Scale as noted @ A3	Checked -
	Job Number PL.770.23	Drawing Number 04
		Revision A
		Email: admin@jb-architecturedesign.com
		Web: www.jb-architecturedesign.com

