

Revision History

Rev.	Description	Date	By
B	PLANNING ISSUE	22/11/23	CPS
A	CONCEPT ISSUE	17/05/23	DD

- Proposed building extension
- Boundary line

SITE PREPARATION

Ground to be prepared for new works by removing all unsuitable material, vegetable matter and tree or shrub roots to a suitable depth to prevent future growth. Seal up, cap off, disconnect and remove existing redundant services as necessary. Reasonable precautions must also be taken to avoid danger to health and safety caused by contaminants and ground gases e.g. landfill gases, radon, vapours etc. on or in the ground covered, or to be covered by the building. Setting out / all measurements to be checked by contractor before commencing works.



HOKO

THE HOMEOWNERS ARCHITECT

Project 32 Busby Road, Glasgow, G76 9BN

Client EILIDH CORRAL

Project No. L23044

Drawing No. 100

Title SITE & LOCATION PLANS


Scale As indicated@A2

Revision B

Status PLANNING

Drawn CPS

Date 21/11/23

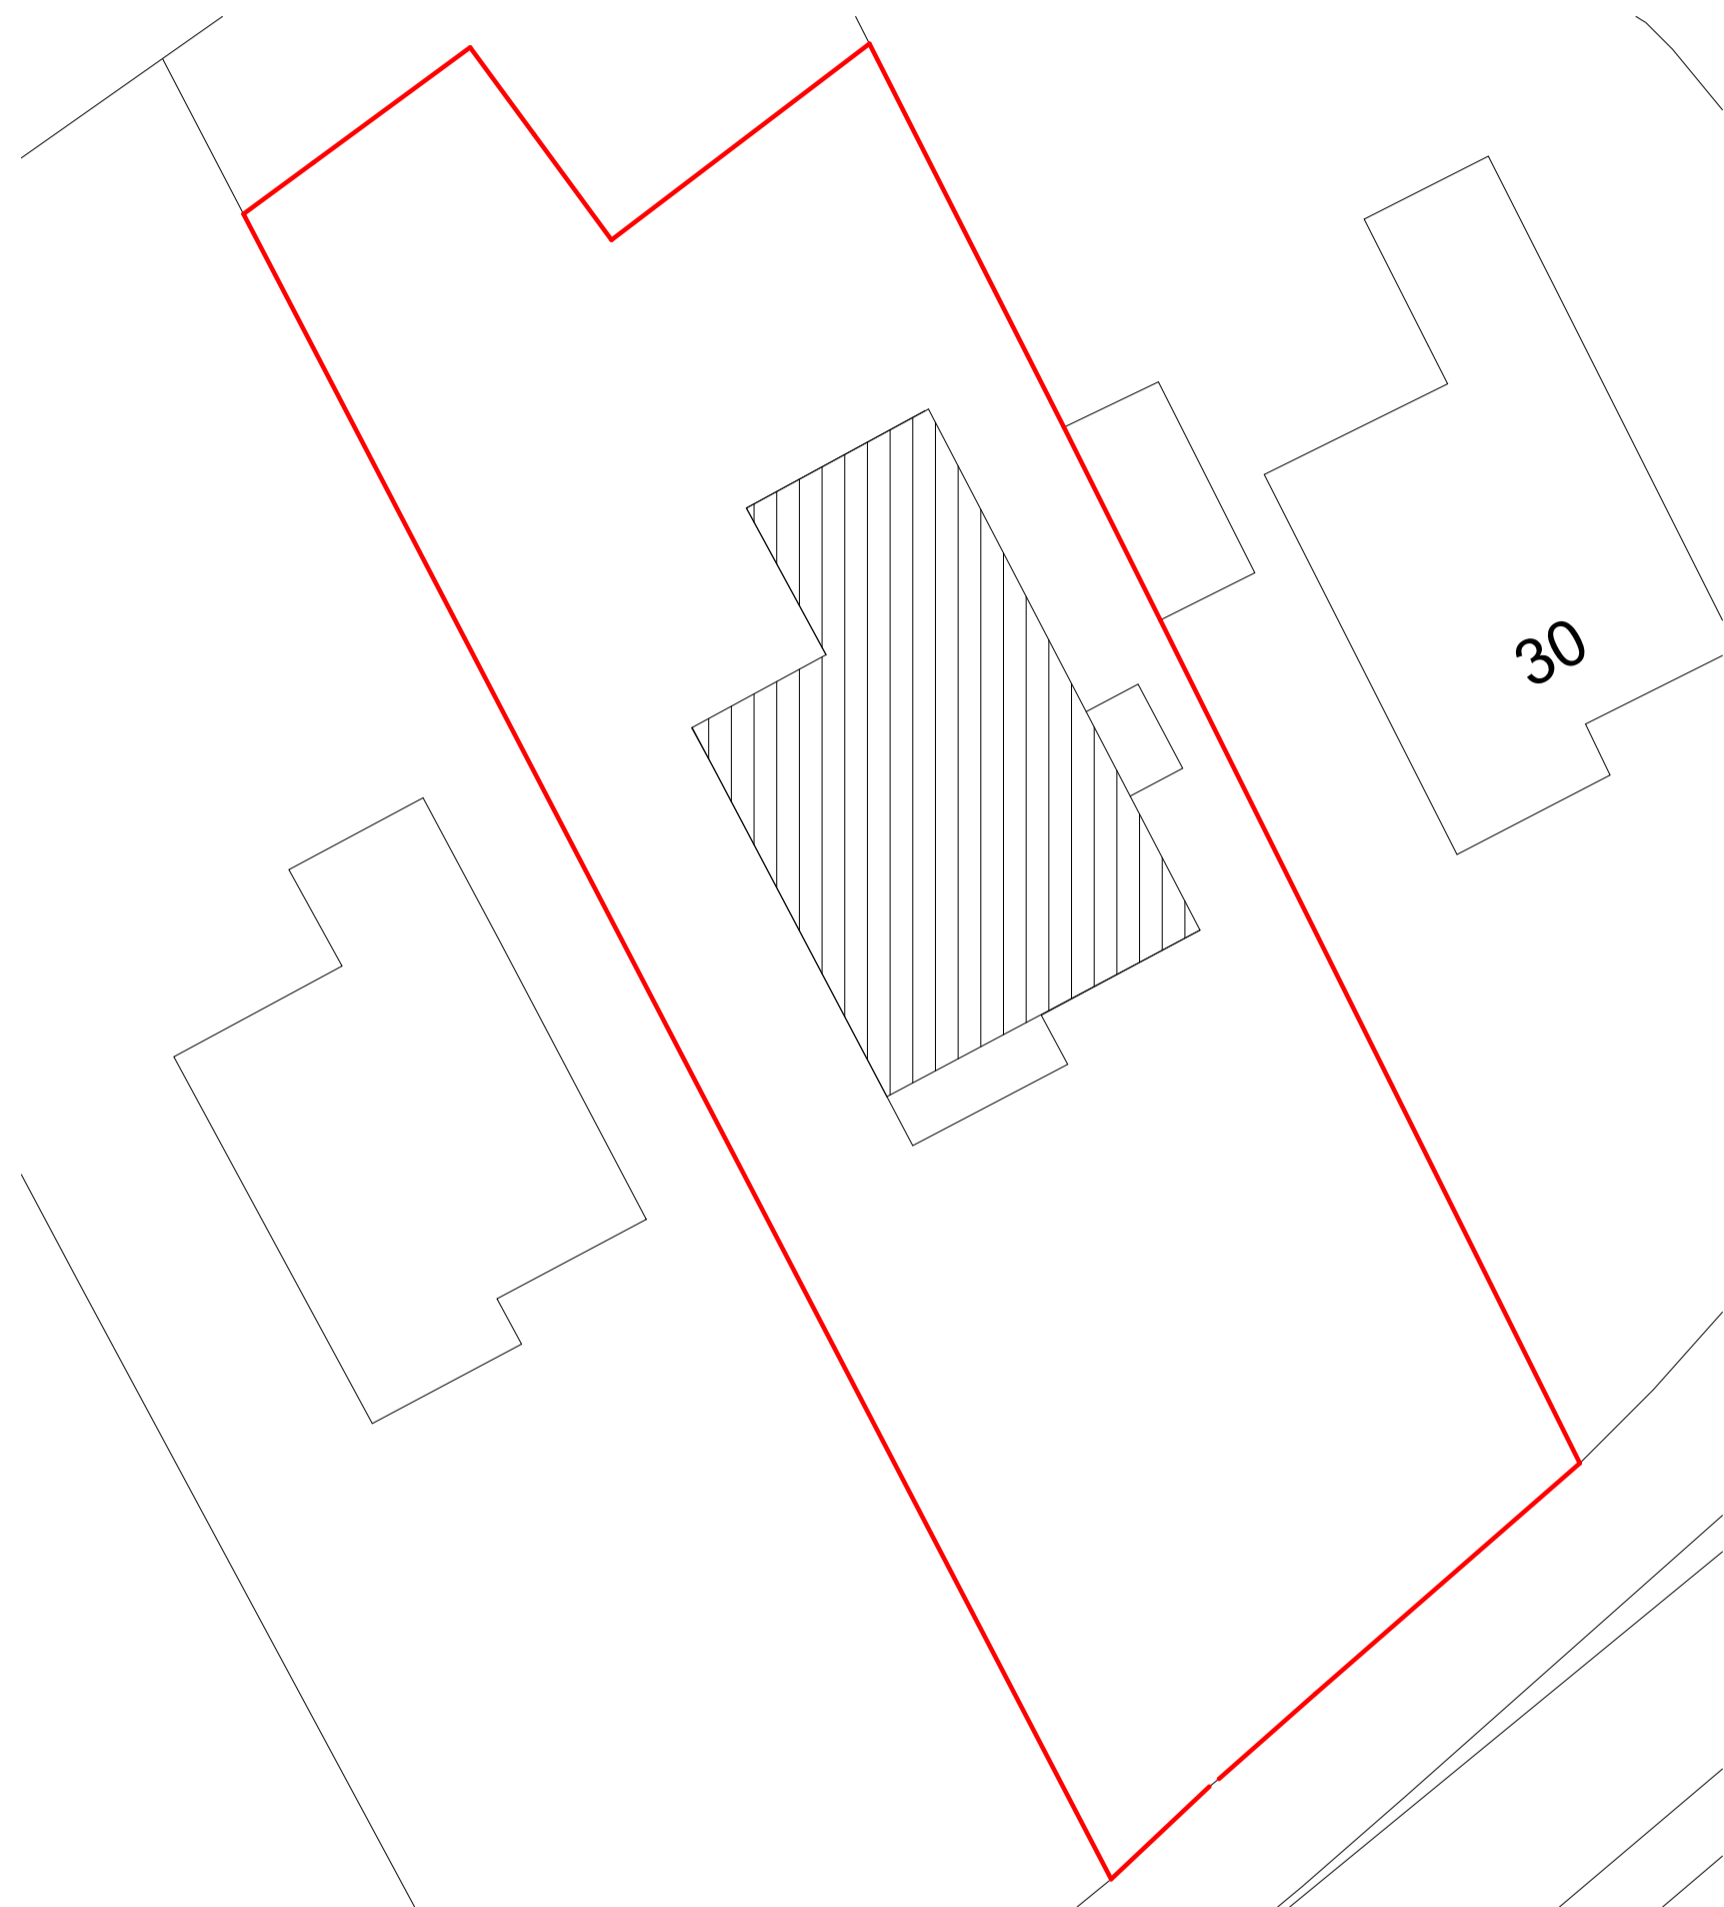

1 SITE PLAN - AS PROPOSED
1:200



2 SITE PLAN - AS EXISTING
1:1250