



NO CHANGES TO BE MADE TO THIS LEVEL

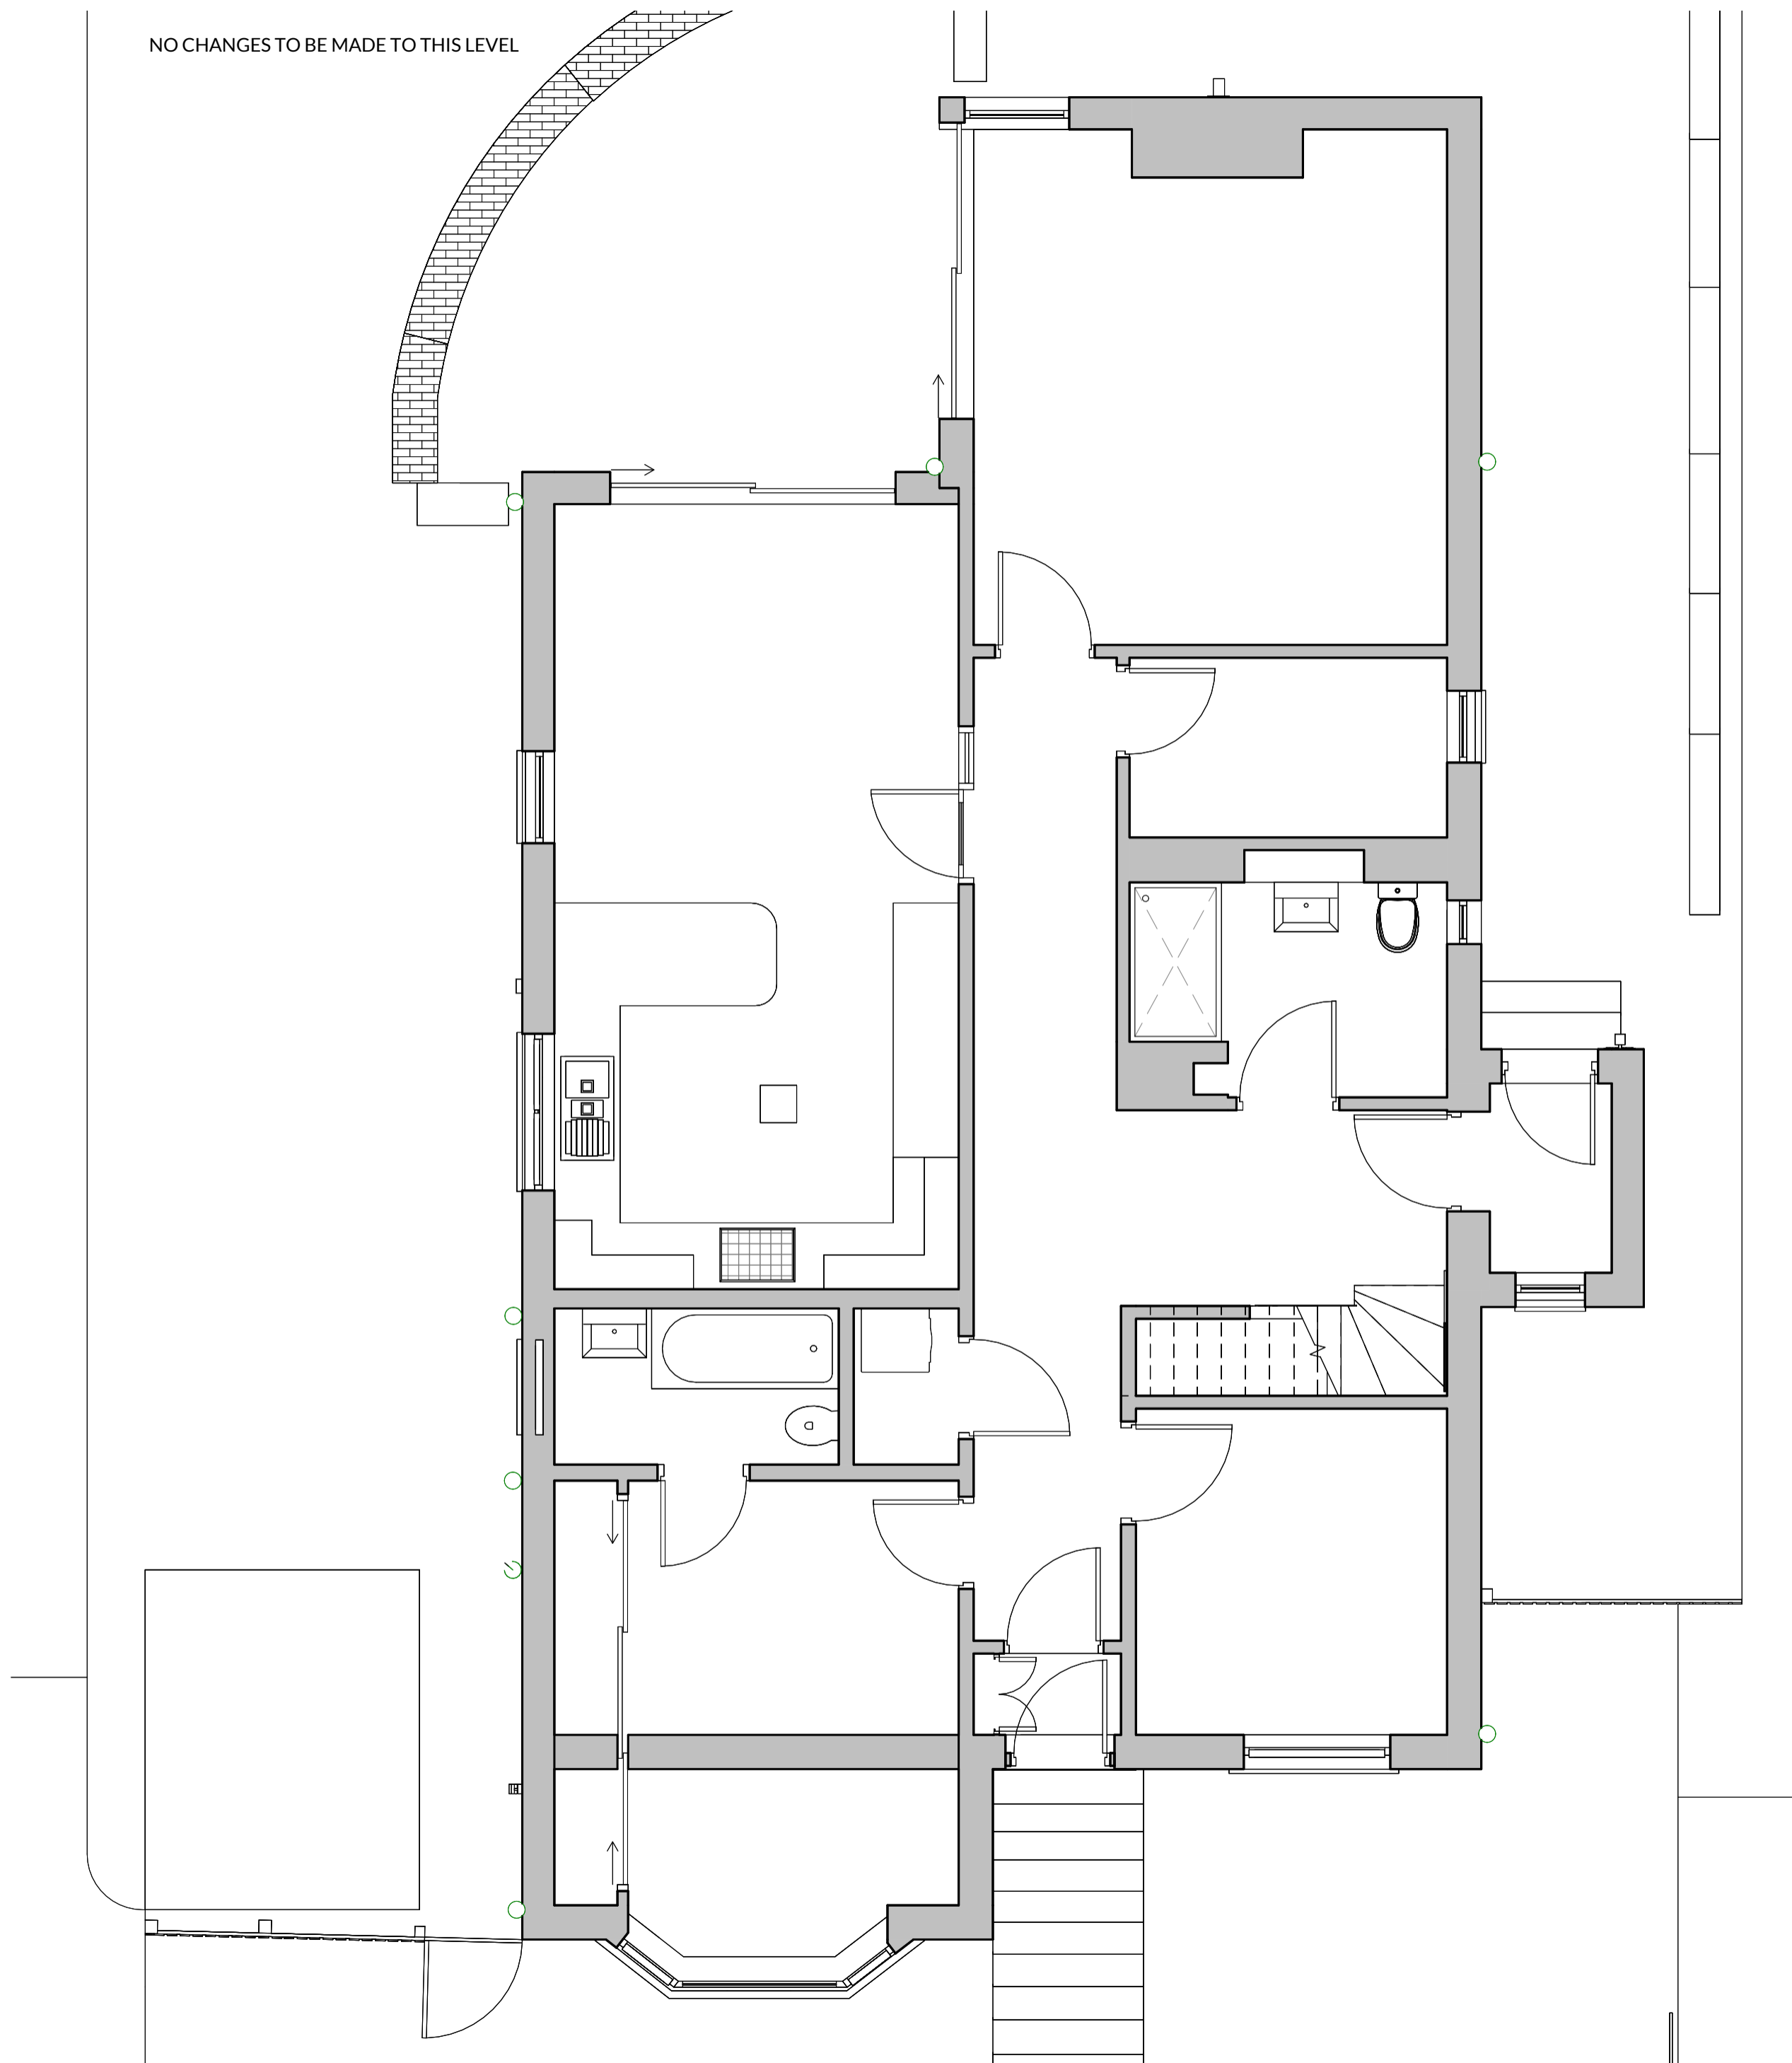

1 GROUND FLOOR PLAN
1:50

Responsibility is not accepted for errors made by others in scaling from this drawing. All construction information should be taken from figured dimensions only. All dimensions are in millimetres unless otherwise stated. All dimensions to be verified on site before proceeding with the work. Any discrepancies to be notified in writing to Architect immediately

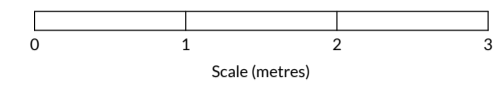

Revision History

Rev.	Description	Date	By
B	PLANNING ISSUE	22/11/23	CPS
A	CONCEPT ISSUE	17/05/23	DD



HOKO
THE HOMEOWNERS ARCHITECT

Project 32 Busby Road, Glasgow, G76 9BN

Client EILIDH CORRAL

Project No. L23044

Drawing No. 200

Title GROUND FLOOR PLAN

Scale 1:50@A2

Revision B

Status PLANNING

Drawn MH

Date 28.04.23