



Responsibility is not accepted for errors made by others in scaling from this drawing. All construction information should be taken from figured dimensions only. All dimensions are in millimetres unless otherwise stated. All dimensions to be verified on site before proceeding with the work. Any discrepancies to be notified in writing to Architect immediately

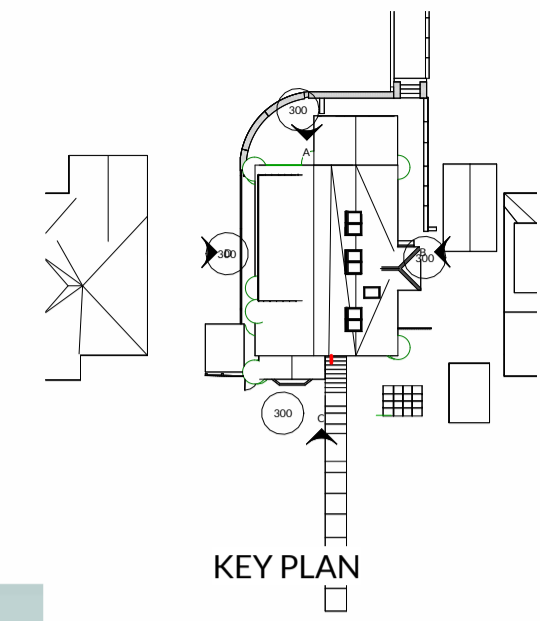

**A** ELEVATION A  
1:100

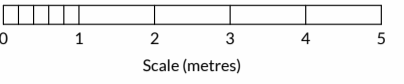

**B** ELEVATION B  
1:100

FFL +0.000 m  
GROUND FLOOR PLAN



**C** ELEVATION C  
1:100



**D** ELEVATION D  
1:100

FFL +0.000 m  
GROUND FLOOR PLAN

**Revision History**

Rev.	Description	Date	By
C	PLANNING ISSUE	22/11/23	CPS
B	Roof amend for full gable for front bedroom, two roof lights added	Date 2	DD
A	CONCEPT ISSUE	17/05/23	DD

- Double glazed glazing
- Obscured glass
- Brickwork
- Zinc Cladding
- Stone
- Render
- Roof tiles
- Slate

- Extract
- Lead flashing

Gutter and rainwater pipes:  
Colour:

Fascias:  
Colour:

Windows:  
Colour:



**HOKO**  
THE HOMEOWNERS ARCHITECT

Project 32 Busby Road, Glasgow, G76 9BN

Client EILIDH CORRAL

Project No. L23044

Drawing No. 300

Title ELEVATIONS

Scale As indicated@

Revision C

Status PLANNING

Drawn DD

Date 17/05/23