


DRAWING SCALE: 1:100



PROPOSED FRONT ELEVATION 1:100 @ A3

- SECOND CEILING
- SECOND FLOOR
- FIRST CEILING
- FIRST FLOOR
- GROUND CEILING
- GROUND FLOOR

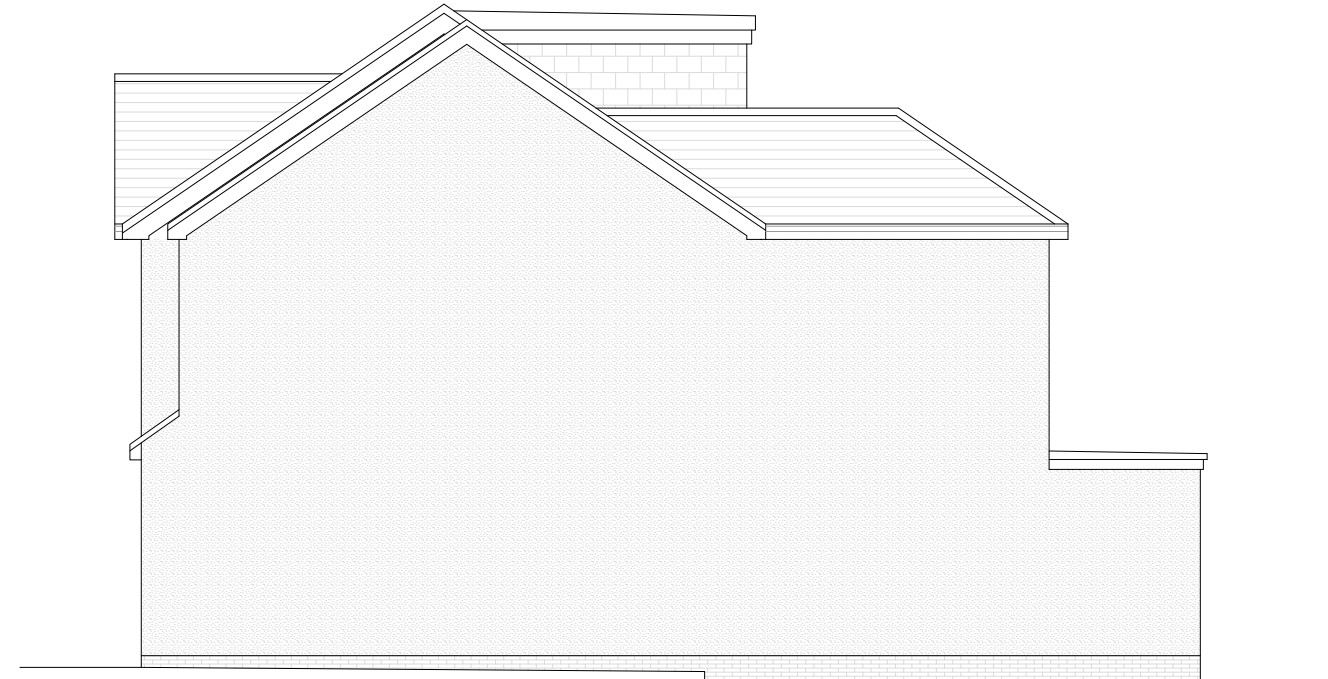


PROPOSED SIDE ELEVATION 1:100 @ A3



PROPOSED REAR ELEVATION 1:100 @ A3

- SECOND CEILING
- SECOND FLOOR
- FIRST CEILING
- FIRST FLOOR
- GROUND CEILING
- GROUND FLOOR

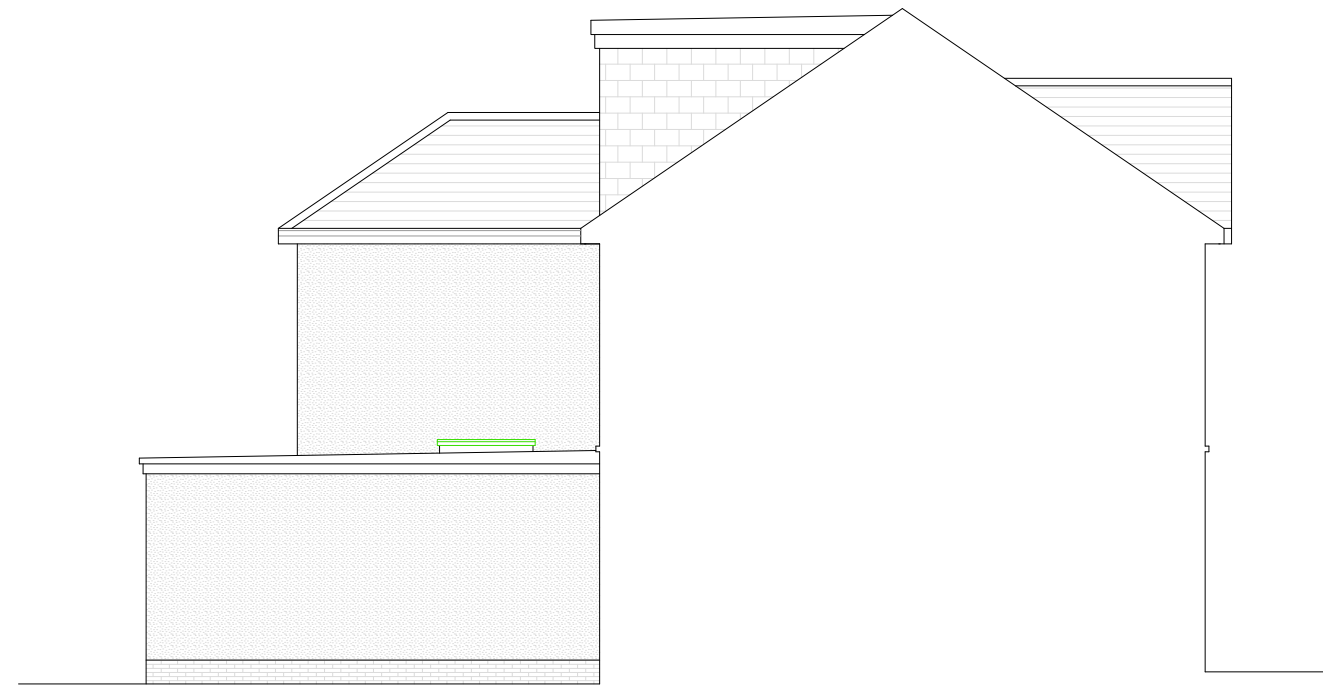

PROPOSED SIDE ELEVATION 1:100 @ A3

IF IN DOUBT - ASK
 COPYRIGHT CITYSCAPE ARCHITECTURE LTD
 ALL DIMENSIONS, LEVELS AND ANGLES TO BE CHECKED ON SITE BY CONTRACTOR
 ALL BOUNDARIES ARE ASSUMED AND WE ACCEPT NO LIABILITY FOR BOUNDARY INACCURACY
 YOU ARE REMINDED OF YOUR RESPONSIBILITIES UNDER THE PARTY WALL ETC. ACT. 1996 WHERE APPLICABLE
 RESPONSIBILITY IS NOT ACCEPTED FOR ERRORS MADE BY OTHERS IN SCALING FROM THIS DRAWING
 ALL DRAIN RUNS EXISTING AND PROPOSED ARE TO BE VERIFIED ON SITE DUE TO RESTRICTED ACCESS - ENSURE ALL CONNECTIONS MADE TO CORRECT SYSTEMS

CITYSCAPE
 ARCHITECTURE

T: 0117 900 0124
 W: www.aboplans.co.uk
 E: mail@aboplans.co.uk

CLIENT: KABASHI

SITE: 116 MOUNT HILL ROAD, BRISTOL, BS15 8QR

SCHEME: DOUBLE AND SINGLE STOREY EXTENSION + LOFT CONVERSION
TO BE READ IN CONJUNCTION WITH: Z-805-S001&Z
DRAWING NUMBER: Z-805-D009

REVISION: X

DATE: 30TH NOVEMBER 2023