
DRAWII	NG SCALE: 1:50		
1.0	O METRES		5.0

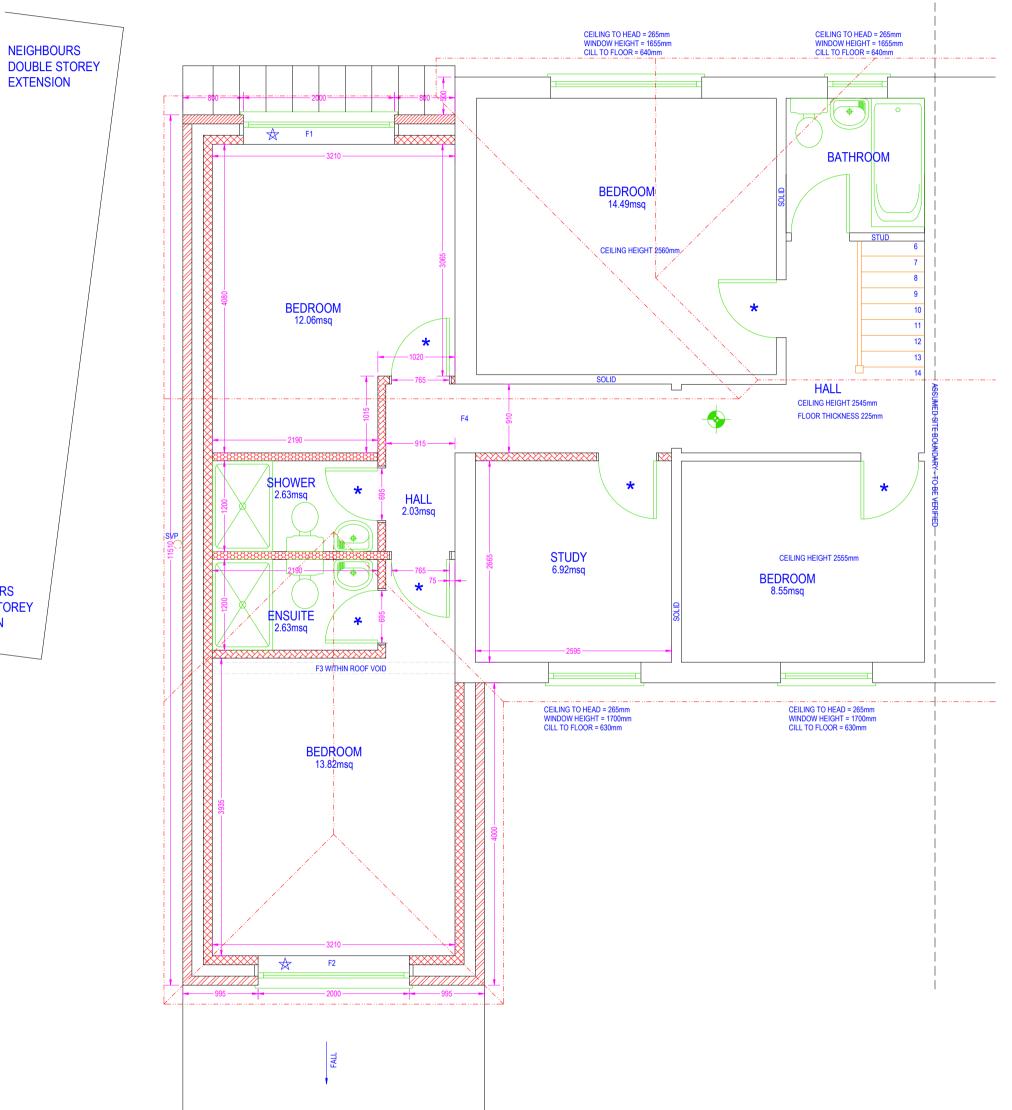

NEIGHBOURS DOUBLE STOREY EXTENSION

PROPOSED FIRST FLOOR PLAN 1:50 @ A2

IF IN DOUBT - ASK COPYRIGHT CITYSCAPE ARCHITECTURE LTD ALL DIMENSIONS, LEVELS AND ANGLES TO BE CHECKED ON SITE BY CONTRACTOR ALL BOUNDARIES ARE ASSUMED AND WE ACCEPT NO LIABILITY FOR BOUNDARY INACCURACY YOU ARE REMINDED OF YOUR RESPONSIBILITIES UNDER THE 'PARTY WALL ETC. ACT' 1996 WHERE APPLICABLE RESPONSIBILITY IS NOT ACCEPTED FOR ERRORS MADE BY OTHERS IN SCALING FROM THIS DRAWING ALL DRAIN RUNS EXISTING AND PROPOSED ARE TO BE VERIFIED ON SITE DUE TO RESTRICTED ACCESS - ENSURE ALL CONNECTIONS MADE TO CORRECT SYSTEMS

	T: 0117 900 0124	CLIENT: KABASHI	SCHEME:		REVISION:
CITYSCAPE	W: www.abcplans.co.uk	SITE:	DOUBLE AND SINGLE STOREY EXTENSION		
ARCHITECTURE	E: mail@abcplans.co.uk	116 MOUNT HILL ROAD, BRISTOL. BS15 8QR	TO BE READ IN CONJUNCTION WITH: Z-805-S001&2		X
ANGINECTORE			DRAWING NUMBER: Z-805-D307	DATE: 30TH NOVEMBER 2023	