


DRAWING SCALE: 1:100



PROPOSED FRONT ELEVATION 1:100 @ A3

- FIRST CEILING
- FIRST FLOOR
- GROUND CEILING
- GROUND FLOOR

NEIGHBOURS
DOUBLE STOREY
EXTENSION

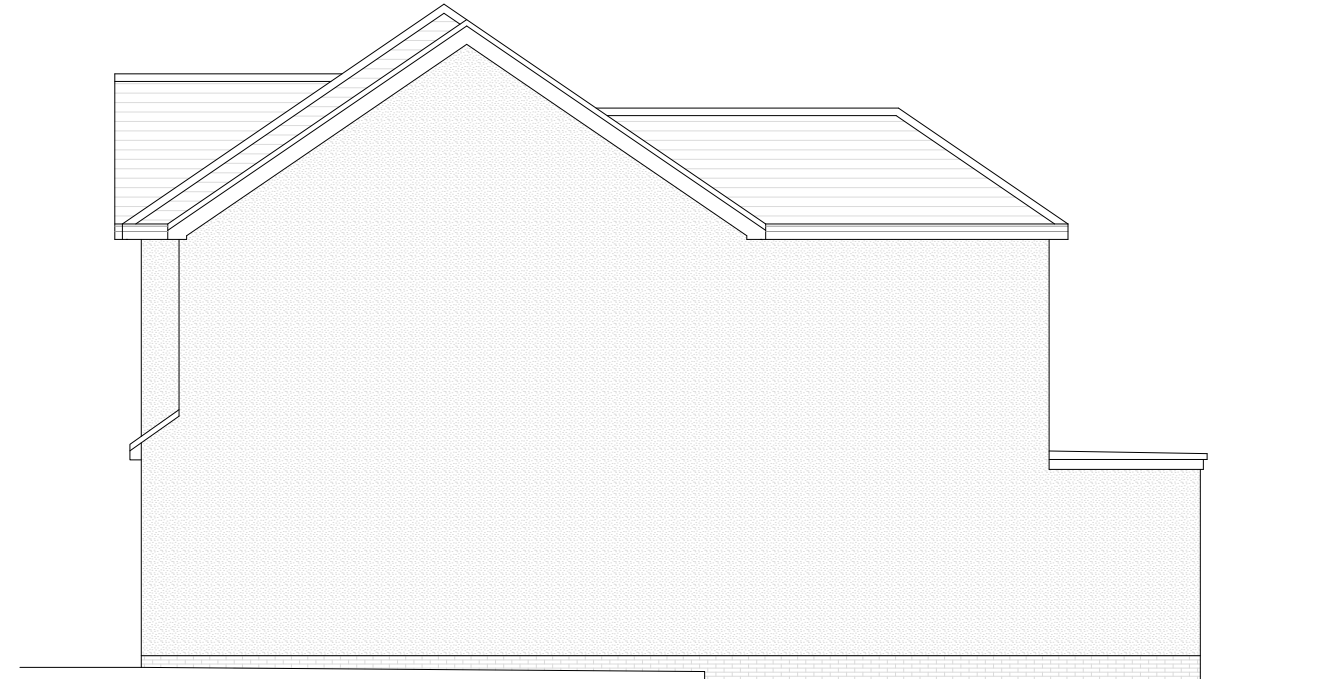

PROPOSED SIDE ELEVATION 1:100 @ A3




PROPOSED REAR ELEVATION 1:100 @ A3

- ROOF TILES TO MATCH EXISTING
- RENDER FINISH TO SIDE AND REAR ELEVATIONS
- STONE WORK TO MATCH EXISTING TO FRONT ELEVATION
- BLACK UPVC FASCIAS TO MATCH EXISTING
- BLACK UPVC RAINWATER GOODS TO MATCH EXISTING
- WHITE UPVC WINDOWS AND DOORS TO MATCH EXISTING

- FIRST CEILING
- FIRST FLOOR
- GROUND CEILING
- GROUND FLOOR

NEIGHBOURS
DOUBLE STOREY
EXTENSION

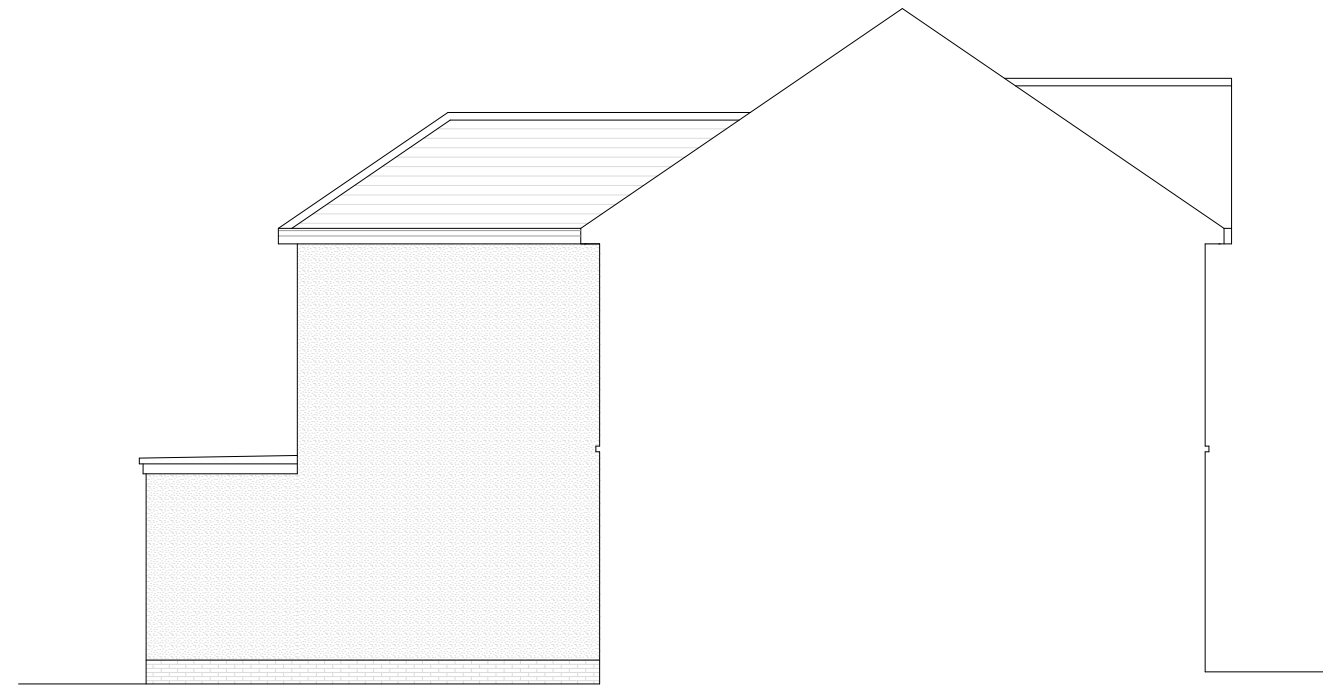

PROPOSED SIDE ELEVATION 1:100 @ A3

IF IN DOUBT - ASK
 COPYRIGHT CITYSCAPE ARCHITECTURE LTD
 ALL DIMENSIONS, LEVELS AND ANGLES TO BE CHECKED ON SITE BY CONTRACTOR
 ALL BOUNDARIES ARE ASSUMED AND WE ACCEPT NO LIABILITY FOR BOUNDARY INACCURACY
 YOU ARE REMINDED OF YOUR RESPONSIBILITIES UNDER THE PARTY WALL ETC. ACT. 1996 WHERE APPLICABLE
 RESPONSIBILITY IS NOT ACCEPTED FOR ERRORS MADE BY OTHERS IN SCALING FROM THIS DRAWING
 ALL DRAIN RUNS EXISTING AND PROPOSED ARE TO BE VERIFIED ON SITE DUE TO RESTRICTED ACCESS - ENSURE ALL CONNECTIONS MADE TO CORRECT SYSTEMS

CITYSCAPE
ARCHITECTURE

T: 0117 900 0124
W: www.aboplans.co.uk
E: mail@aboplans.co.uk

CLIENT: KABASHI
SITE: 116 MOUNT HILL ROAD, BRISTOL, BS15 8QR

SCHEME:
DOUBLE AND SINGLE STOREY EXTENSION
TO BE READ IN CONJUNCTION WITH: Z-805-S001&Z
DRAWING NUMBER: Z-805-D309

REVISION: X

DATE: 30TH NOVEMBER 2023