
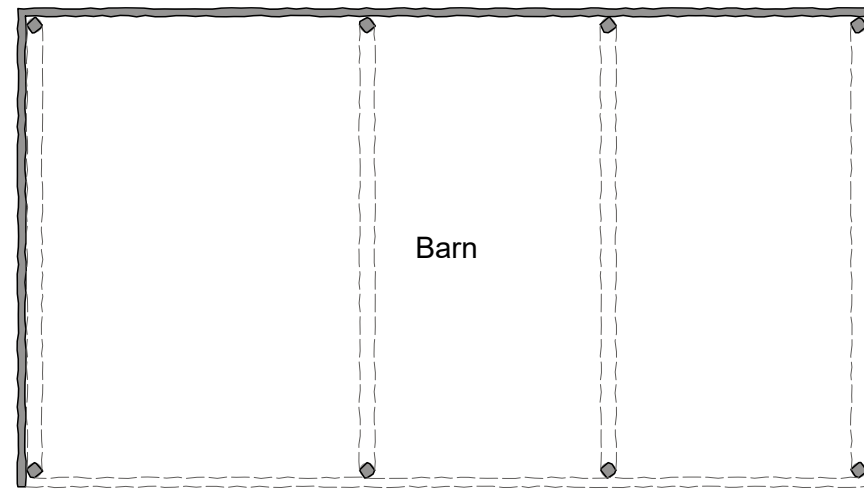
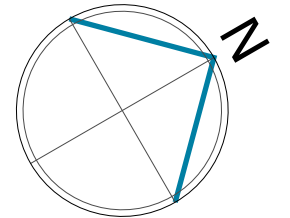


This drawing is a print and must not be scaled from. Use only noted dimensions and check all measurements on site before proceeding with the works. Any queries regarding areas, levels or dimensions must be referred back to BBR Design Services Ltd. All dimensions of existing buildings to be verified on site.

This drawing is the copyright of BBR Design Services Ltd and shall not be in any way used or reproduced without their prior written consent.

All design and construction is to be in accordance with the Construction Design and Management (CDM) Regulations 2015, and HSE guidance.

Scale bar (m) 1:100

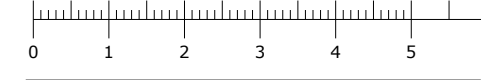

# Existing Ground Floor Plan

Scale 1:100

Rev: - Date: - Note: - By: -

## FOR PLANNING



D E S I G N

01462 420800 | 01799 530097

info@bbr-design.co.uk

www.bbr-design.co.uk



Contract:

Barn B; Land at Willow Barn  
Pound Green  
Gulden Morden  
Cambridgeshire, SG8 0JZ

Drawing Title:

Barn B  
Existing Floor & Roof Plan

Scale:

1:100  
@ A3

Drawn/check:

rda

Job No:

22168

Date:

March 2022


Drawing No:

# PL04

Revision:

-

© BBR Design 2022

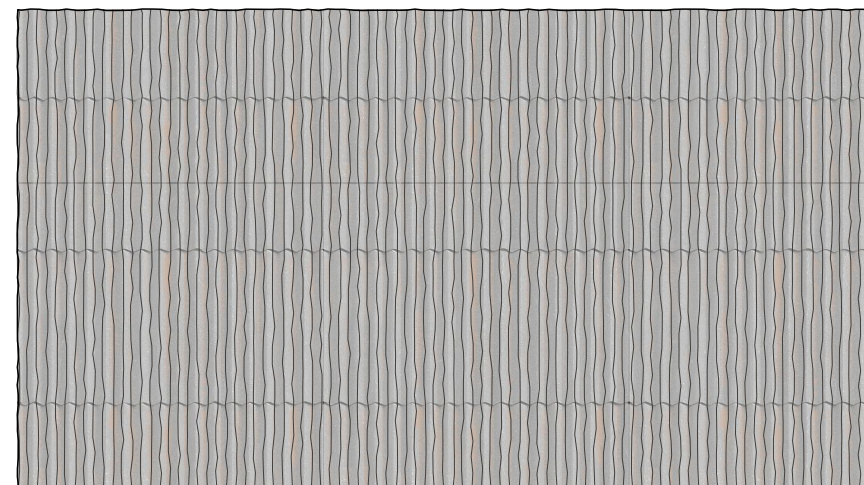

# Existing Roof Plan

Scale 1:100