
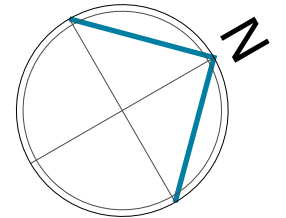
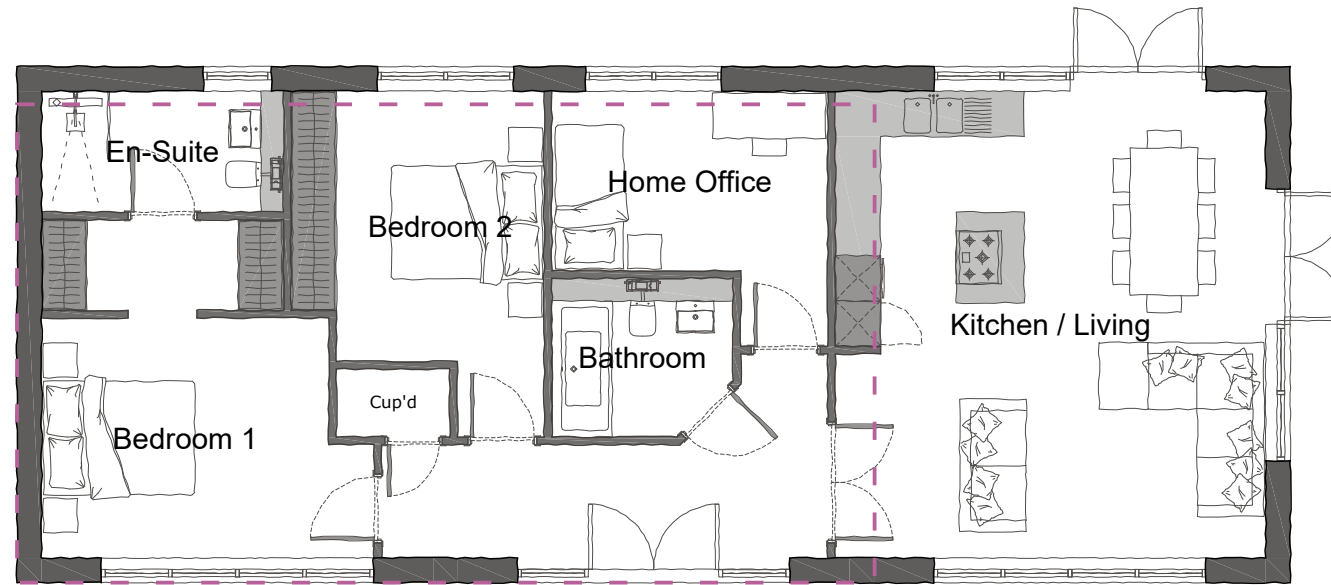


This drawing is a print and must not be scaled from. Use only noted dimensions and check all measurements on site before proceeding with the works. Any queries regarding areas, levels or dimensions must be referred back to BBR Design Services Ltd. All dimensions of existing buildings to be verified on site.

This drawing is the copyright of BBR Design Services Ltd and shall not be in any way used or reproduced without their prior written consent.

All design and construction is to be in accordance with the Construction Design and Management (CDM) Regulations 2015, and HSE guidance.

Scale bar (m) 1:100

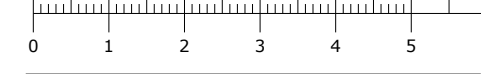

Key

- - - - - Outline of extant permission

Rev:	Date:	Note:	By:

FOR PLANNING



D E S I G N

01462 420800 | 01799 530097

info@bbr-design.co.uk

www.bbr-design.co.uk



Contract:

Barn B; Land at Willow Barn
Pound Green
Gulden Morden
Cambridgeshire, SG8 0JZ

Drawing Title:

Barn B
Proposed Floor & Roof Plan

Scale:

1:100
@ A3

Drawn/check:

rda

Job No:

22168

Date:

May 2022

Drawing No:

PL15


Revision:

-

© BBR Design 2022

Proposed Ground Floor Plan

Scale 1:100

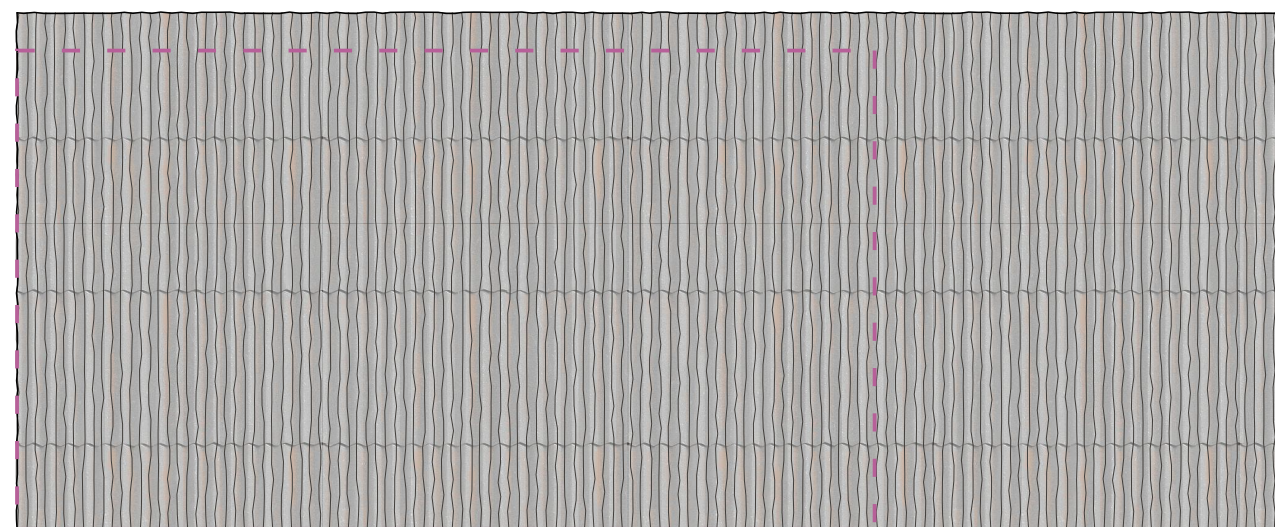

Proposed Roof Plan

Scale 1:100