



Proposed Floor Plan Scale: 1:100

1000 2000 3000 4000 5000

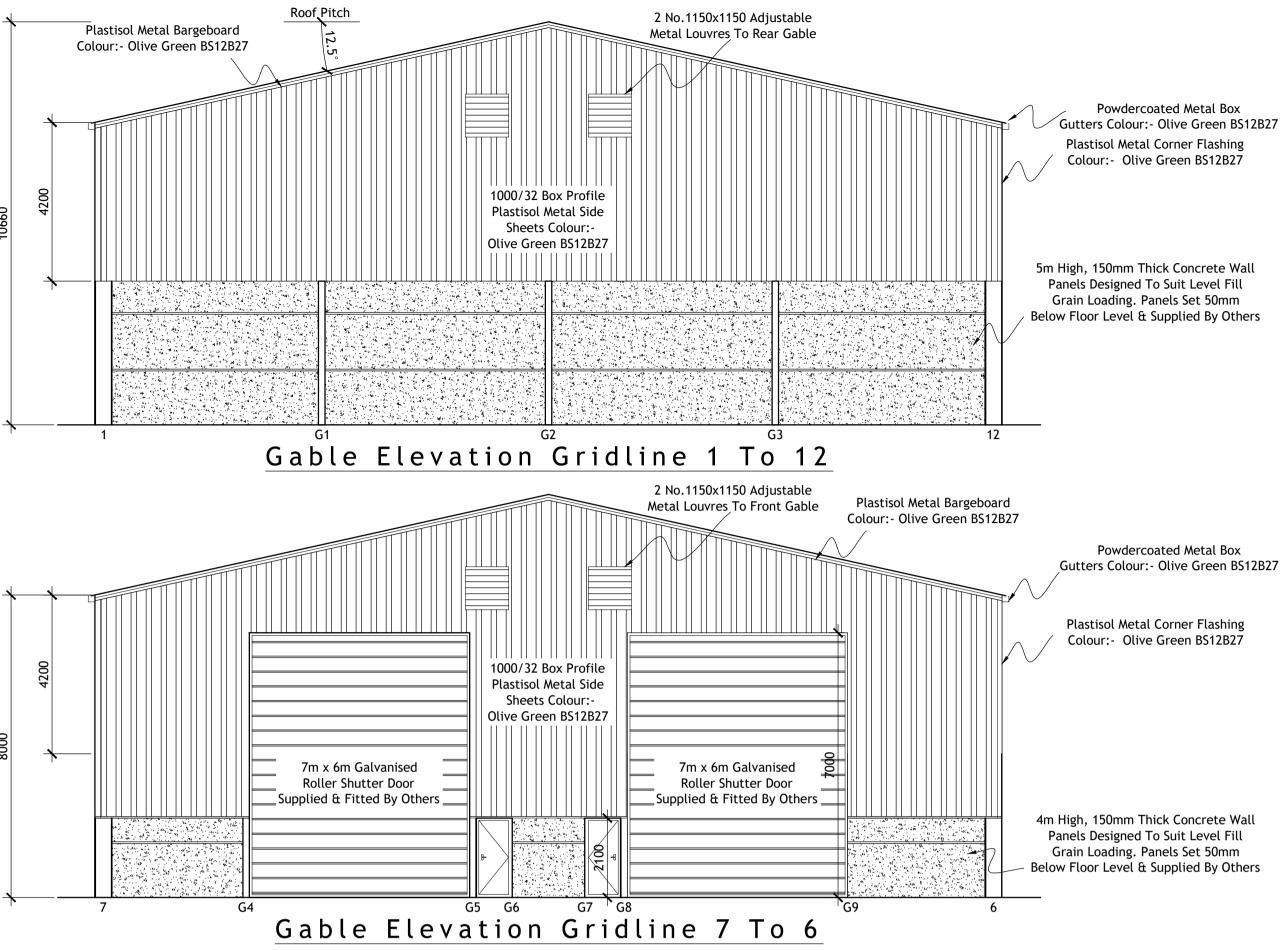

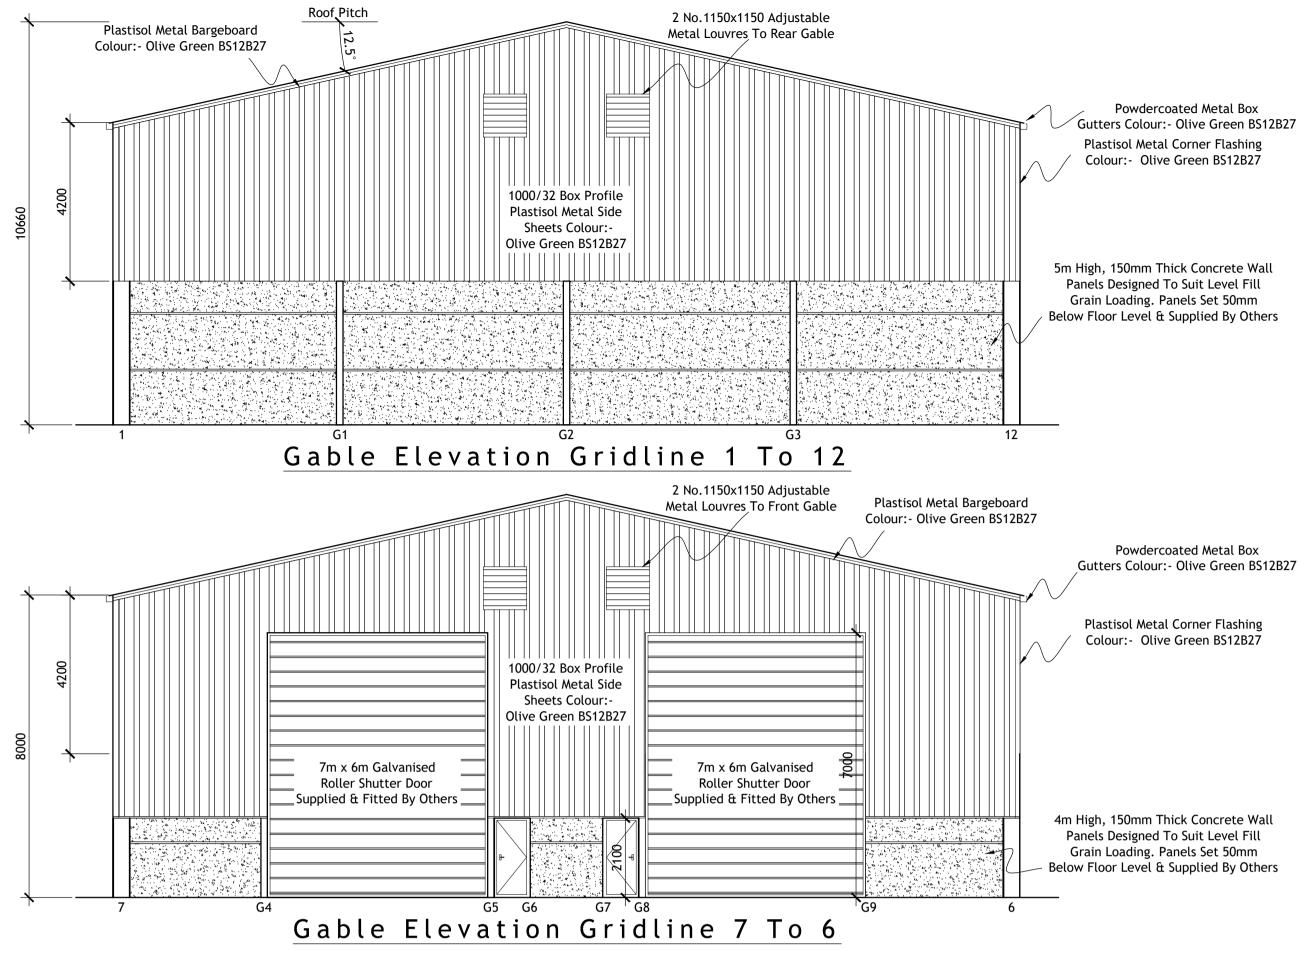

Ni	ick	Pea	asl	anc	1	
			_			

ARCHITECTURAL SERVICES

Belmont House, Hall Street, Long Melford, Sudbury, Suffolk, CO10 9JF Tel: 07966 152864 Fax: 01787 211898 Email: info@nickpeasland.co.uk

Client:

M.J. & J.A. Easey

Project:

Proposed crop store Rectory Farm, Brundish Road, Wilby, Suffolk, IP21 5LR

Subject: Proposed Floor Plan And Elevations

DRAWN	MJM	REVISIONS:	
DATE	Dec 2023		
SCALES	As Shown	ISSUE at A1	DRAWING No. 2842/02