

NOTES

THIS DRAWING IS THE COPYRIGHT OF THE ARCHITECTS AND MAY NOT BE REPRODUCED WITHOUT PERMISSION

THE CONTRACTOR IS RESPONSIBLE FOR CHECKING DIMENSIONS, TOLERANCES AND REFERENCE. ANY DISCREPANCIES TO BE CHECKED WITH THE ARCHITECT BEFORE PROCEEDING WITH THE WORKS


WHERE AN ITEM IS COVERED BY DRAWINGS TO DIFFERENT SCALES, THE LARGER SCALE DRAWING IS TO BE WORKED TO SCALE FOR PLANNING PURPOSES ONLY, FIGURED DIMENSIONS TO BE WORKED TO AT ALL TIMES

ALL WORK AND MATERIALS TO BE IN ACCORDANCE WITH THE BUILDING REGULATIONS AND TO COMPLY WITH THE RELEVANT CODES OF PRACTICE AND BRITISH STANDARDS


PLEASE NOTE THE INFORMATION IS BASED UPON THE INDEPENDANT SURVEY INFORMATION PROVIDED. THE CONTRACTOR IS TO REPORT ANY DISCREPANCIES BETWEEN THE DRAWINGS AND THE SITE CONFIGURATIONS.



1 EXISTING SOUTH ELEVATION  
E210 scale 1:100

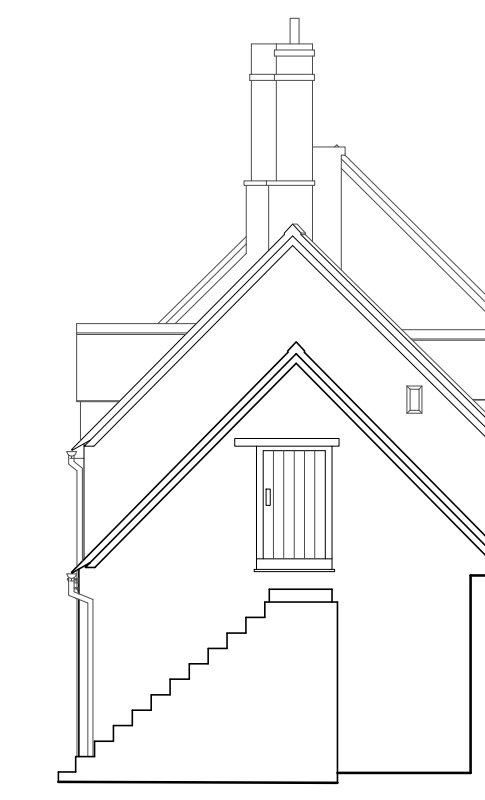


2 EXISTING SOUTH ELEVATION 2  
E210 scale 1:100

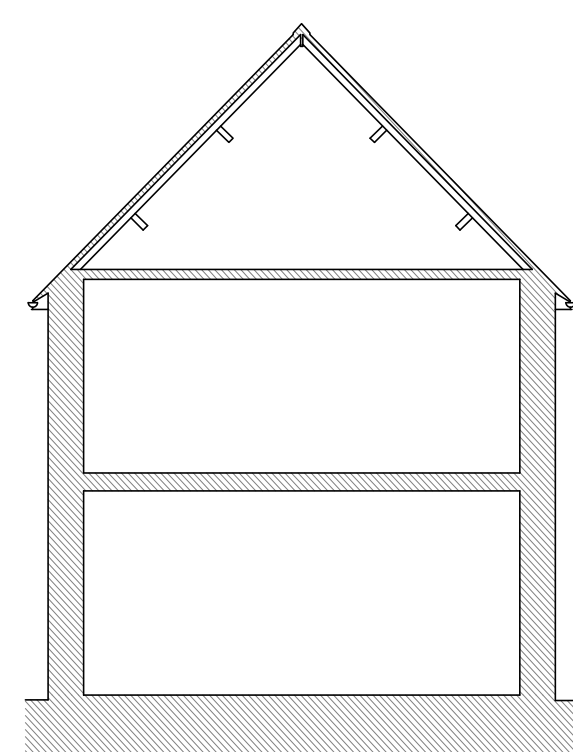

3 EXISTING SECTION A  
E210 scale 1:100



4 EXISTING WEST ELEVATION  
E210 scale 1:100

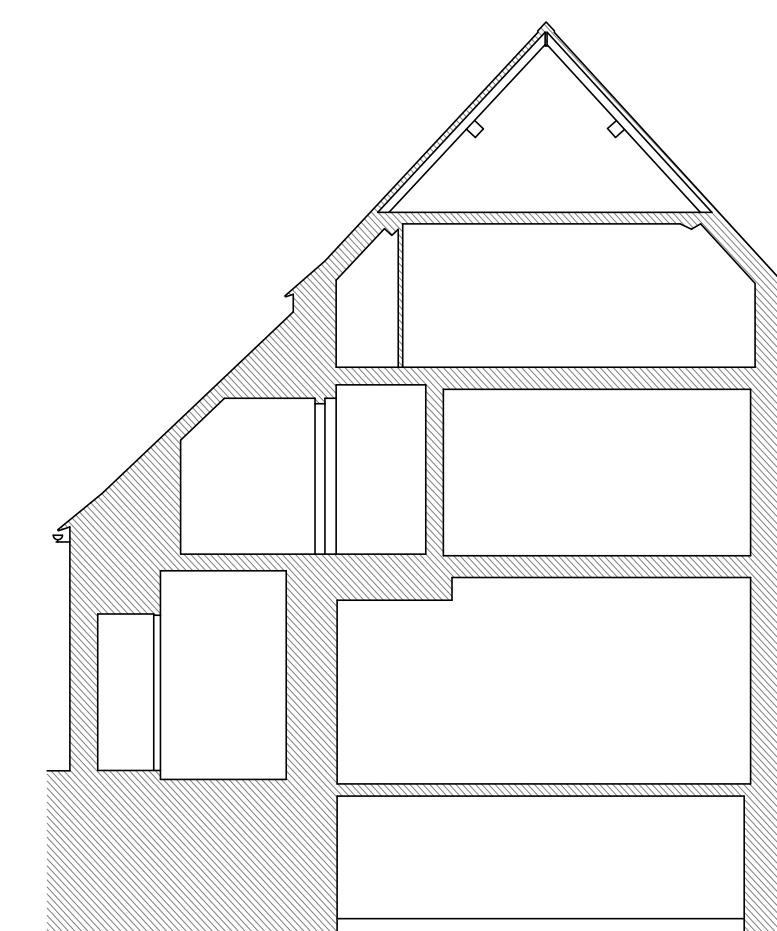

5 EXISTING SECTION B  
E210 scale 1:100



DETAILS	DATE	REVISION

AMPNEY BROOK HOUSE - MAIN HOUSE

EXISTING SOUTH & WEST ELEVATIONS AND SECTIONS

date	client	Mr J Fagge
FEB 2022		
scale	drawing no.	revision
1:100 @ A1	22 / 778 / E210	-