

Notes


Do not scale, use figured dimensions only.

All dimensions to be verified on site prior to the commencement of any work or the production of any shop drawing. All discrepancies to be reported to the Author.

This drawing is to be read in conjunction with all related Designers and Engineers drawings and any other relevant information including the designer(s) residual hazard schedule and other pre-construction information before commencement of any works on site.




EXISTING FRONT ELEVATION

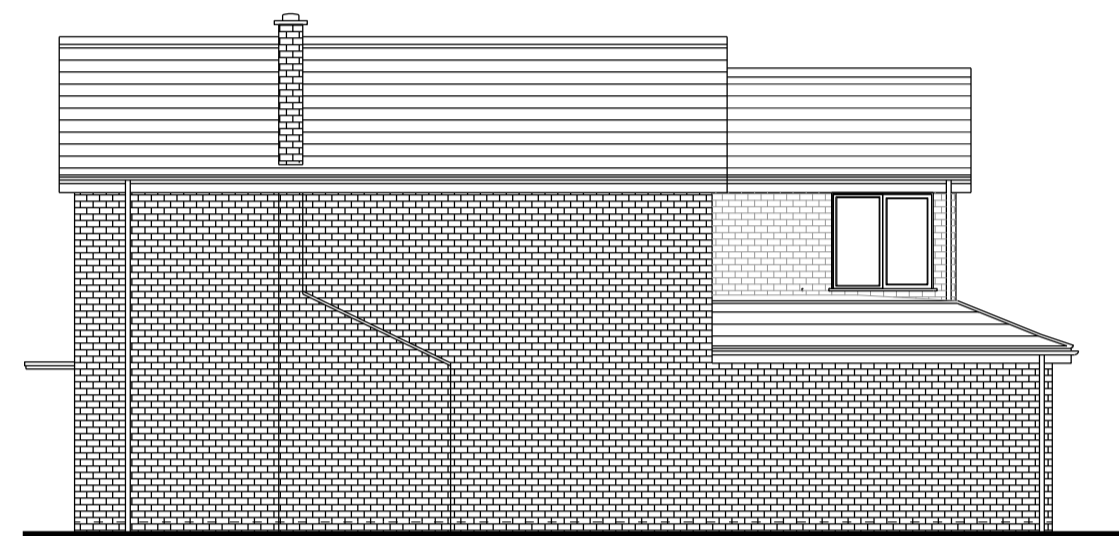

EXISTING SIDE ELEVATION




EXISTING REAR ELEVATION

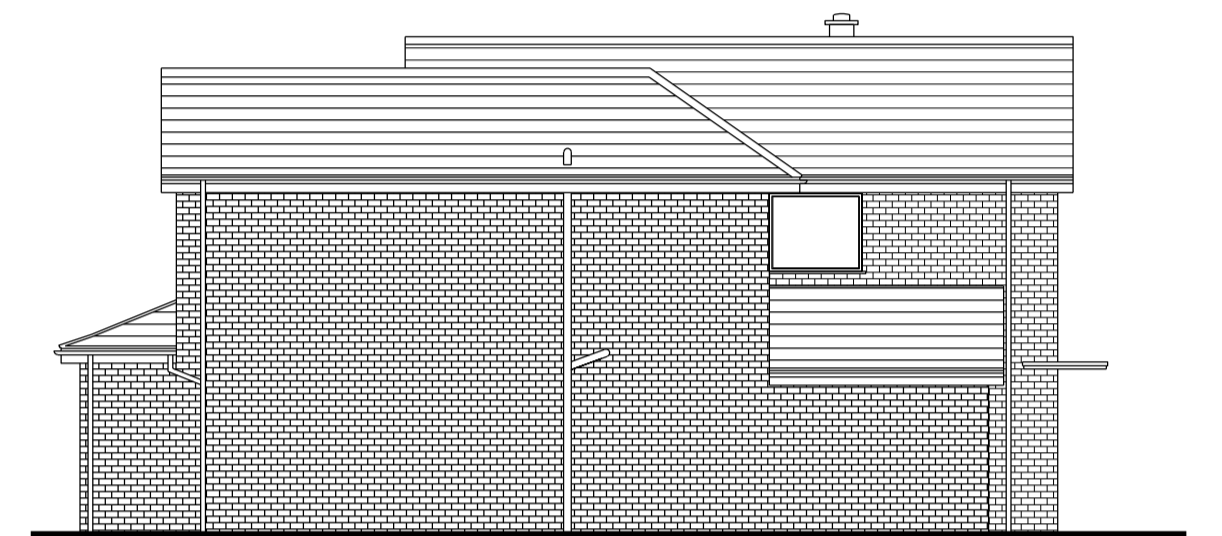


EXISTING SIDE ELEVATION



PROPOSED FRONT ELEVATION

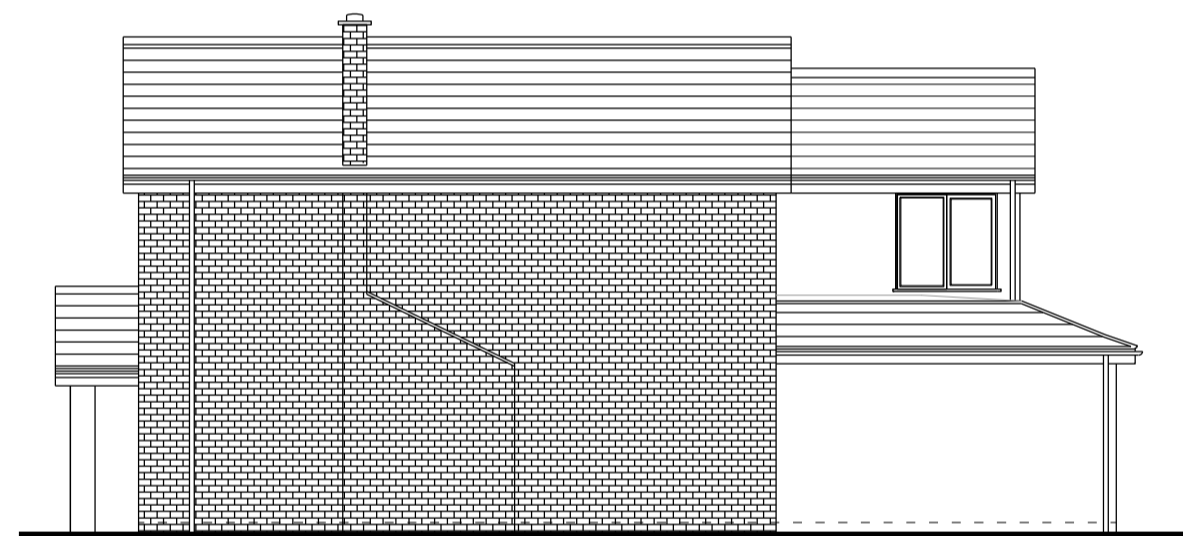

PROPOSED SIDE ELEVATION

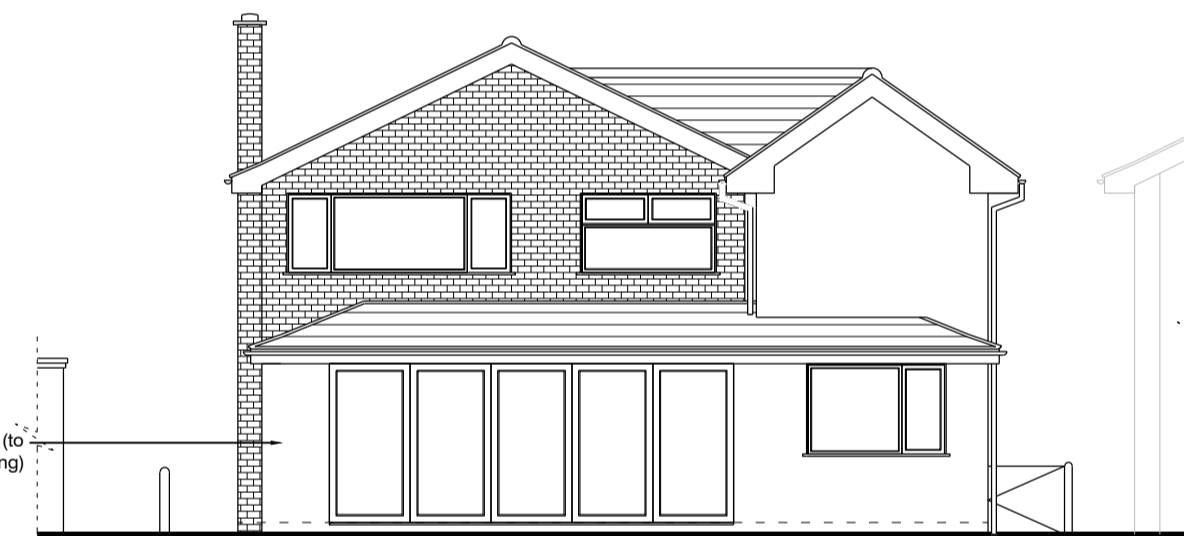

PROPOSED REAR ELEVATION



PROPOSED SIDE ELEVATION

Rustic Red/ Brown Concrete Tiles (to match existing)

Existing Windows and doors changed to uPVC White/Grey

White Render (to match existing)

White Render (to match existing)

Rev	Date	Revision
A	15.11.22	Two storey side extension revised to single storey
B	02.10.23	Porch roof revised. Porch pier position adjusted. Render omitted from side elevation

PLANNING TENDER CONSTRUCTION

Architectural Services York
31 Beckfield Lane
York
YO26 5PN



07841 038833
info@architecturalservicesyork.co.uk
www.architecturalservicesyork.co.uk

Project
Proposed Development at
5 Little Garth, Nether Poppleton,
York YO26 6NH

Drawing Title
Existing & Proposed Elevations

Scale 1: 100 @ A1 Date SEPT/ 2022

Drawing No. LW01/02 Rev. B

