


Notes


Do not scale, use figured dimensions only.

All dimensions to be verified on site prior to the commencement of any work or the production of any shop drawing. All discrepancies to be reported to the Author.


This drawing is to be read in conjunction with all related Designers and Engineers drawings and any other relevant information including the designer(s) residual hazard schedule and other pre-construction information before commencement of any works on site.

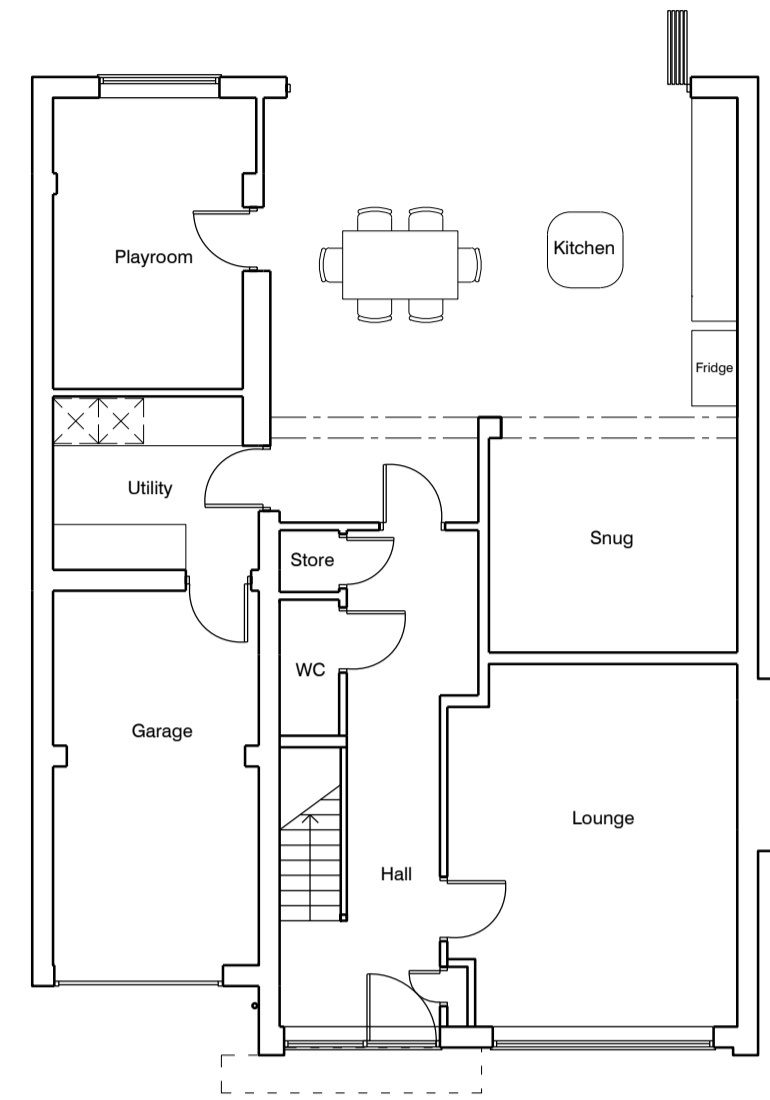


EXISTING GROUND FLOOR

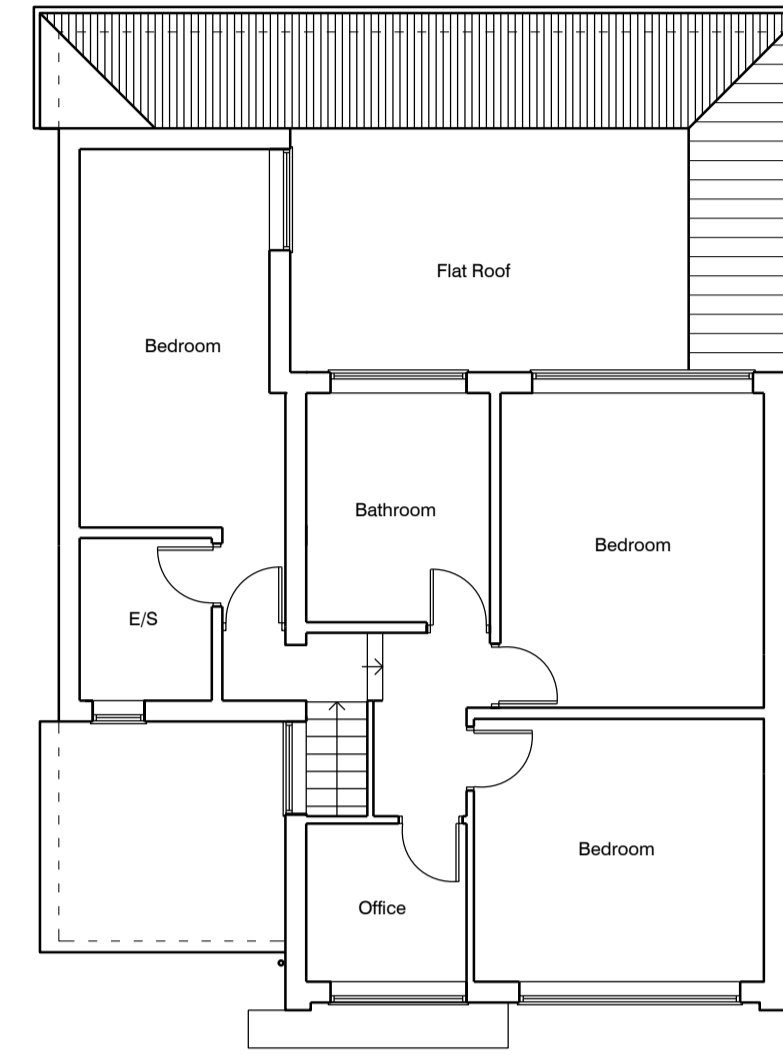


EXISTING FIRST FLOOR

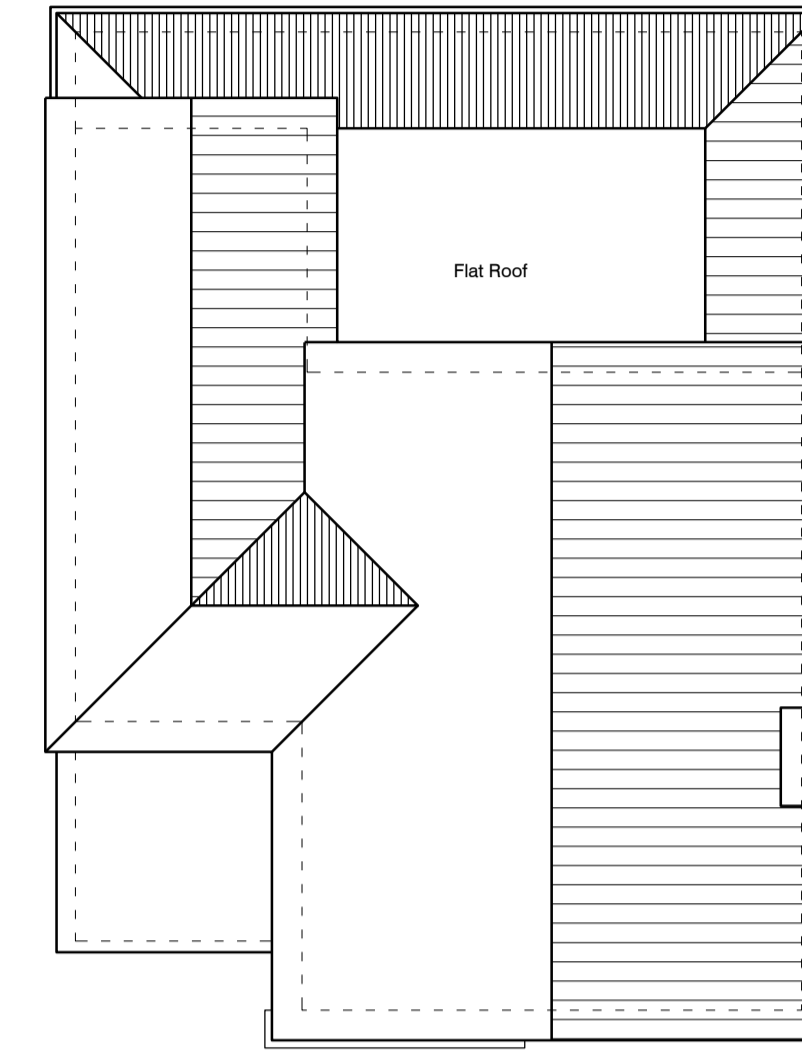


EXISTING ROOF PLAN

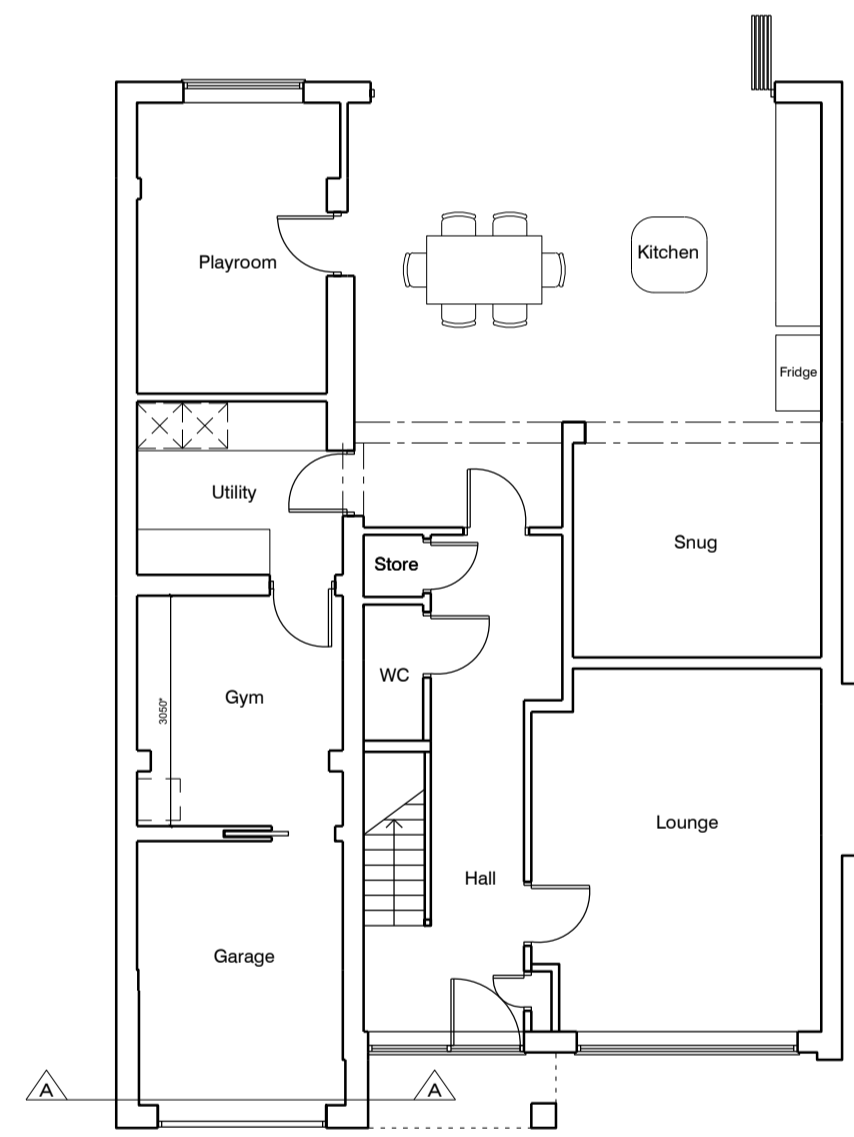


PROPOSED GROUND FLOOR

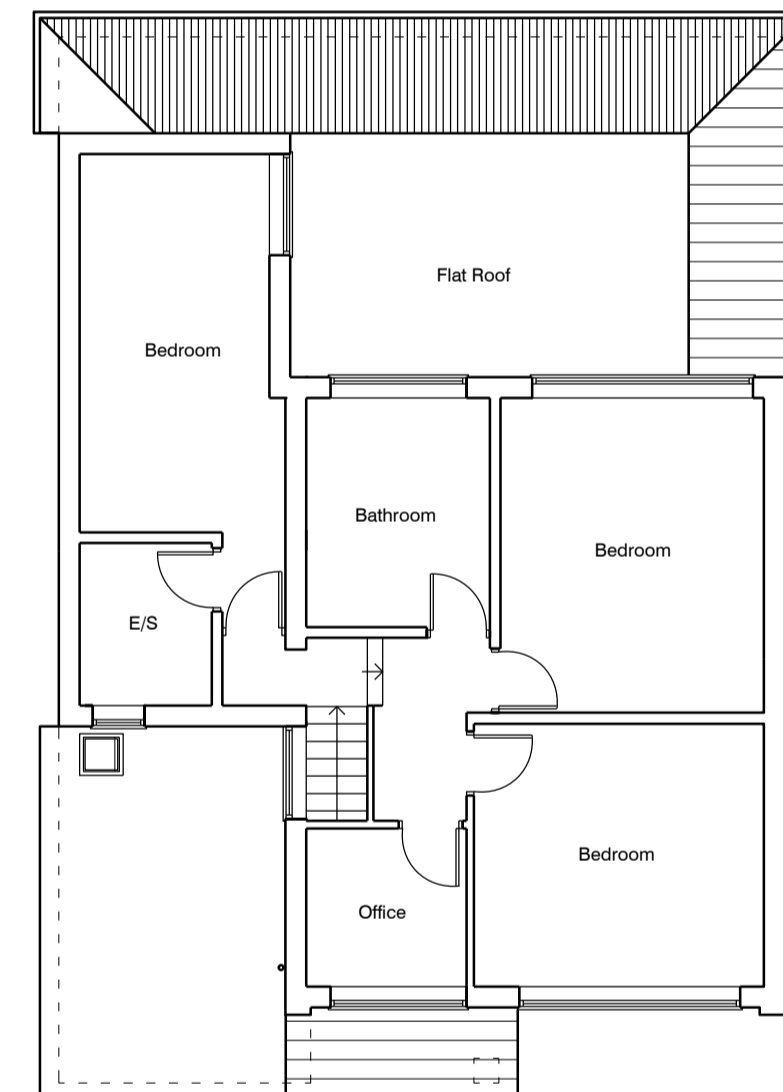

PROPOSED FIRST FLOOR

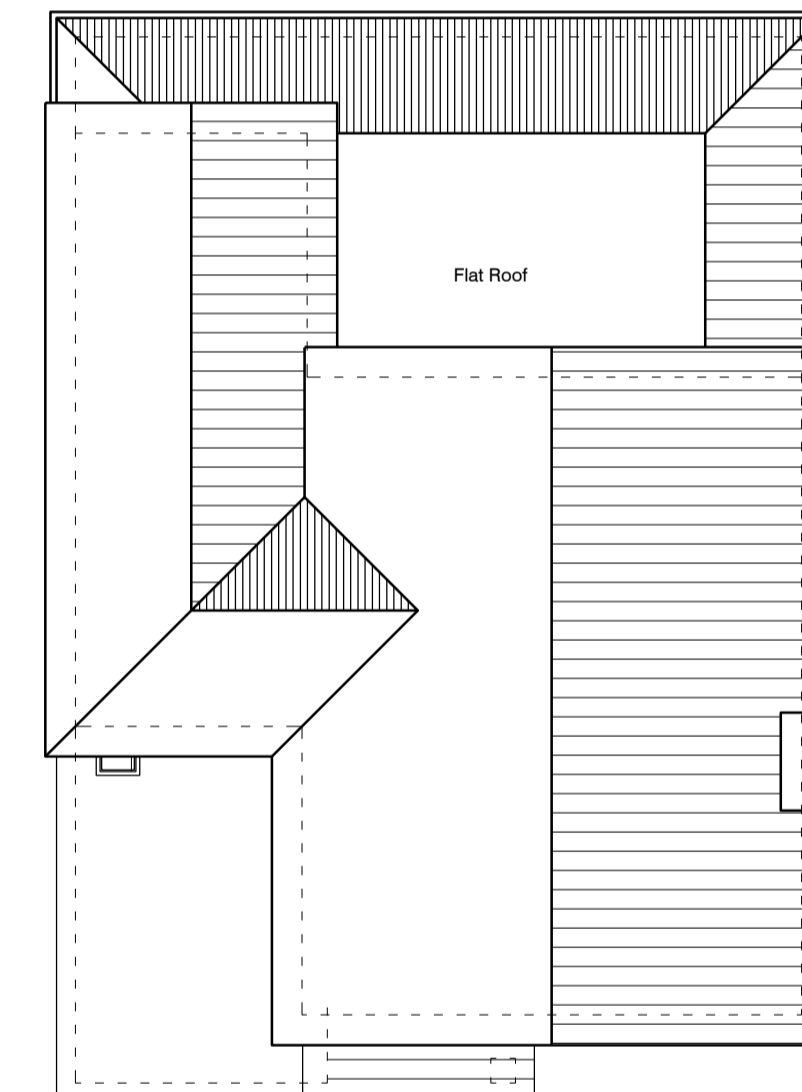

PROPOSED ROOF PLAN

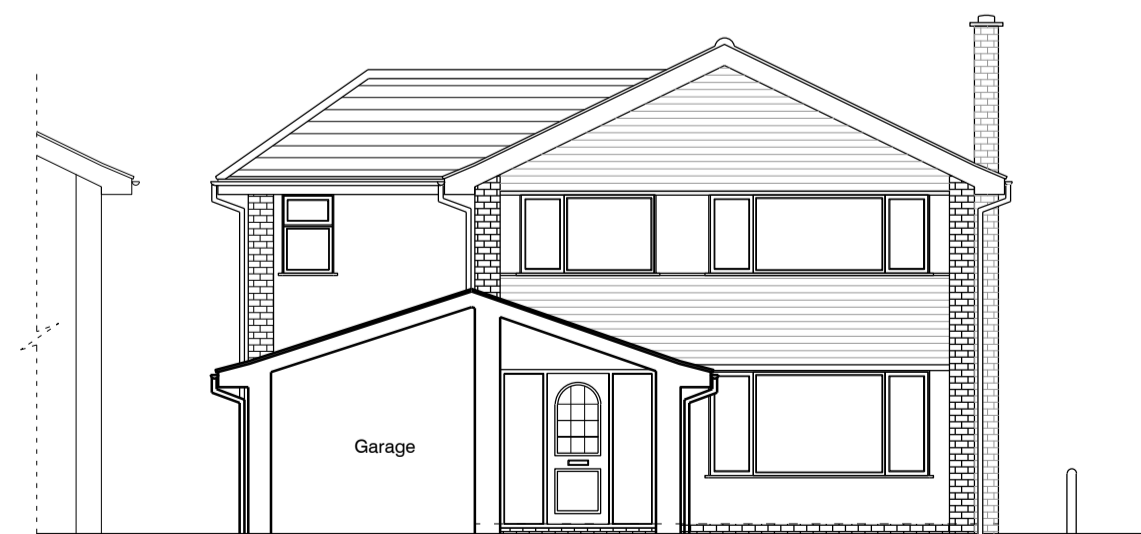

PROPOSED SECTION A-A

Rev	Date	Revision
A	15.11.22	Two storey side extension revised to single storey
B	02.10.23	Porch roof revised. Porch pier position adjusted

PLANNING TENDER CONSTRUCTION

Architectural Services York
31 Beckfield Lane
York
YO26 5PN

07841 039833
info@architecturalservicesyork.co.uk
www.architecturalservicesyork.co.uk



Project
Proposed Development at
5 Little Garth, Nether Poppleton,
York YO26 6NH

Drawing Title
Existing and Proposed Plans & Section

Scale 1:100 @ A1 Date SEPT/ 2022

Drawing No. LW01/01 Rev. B

