





LOCATION PLAN 1/1250

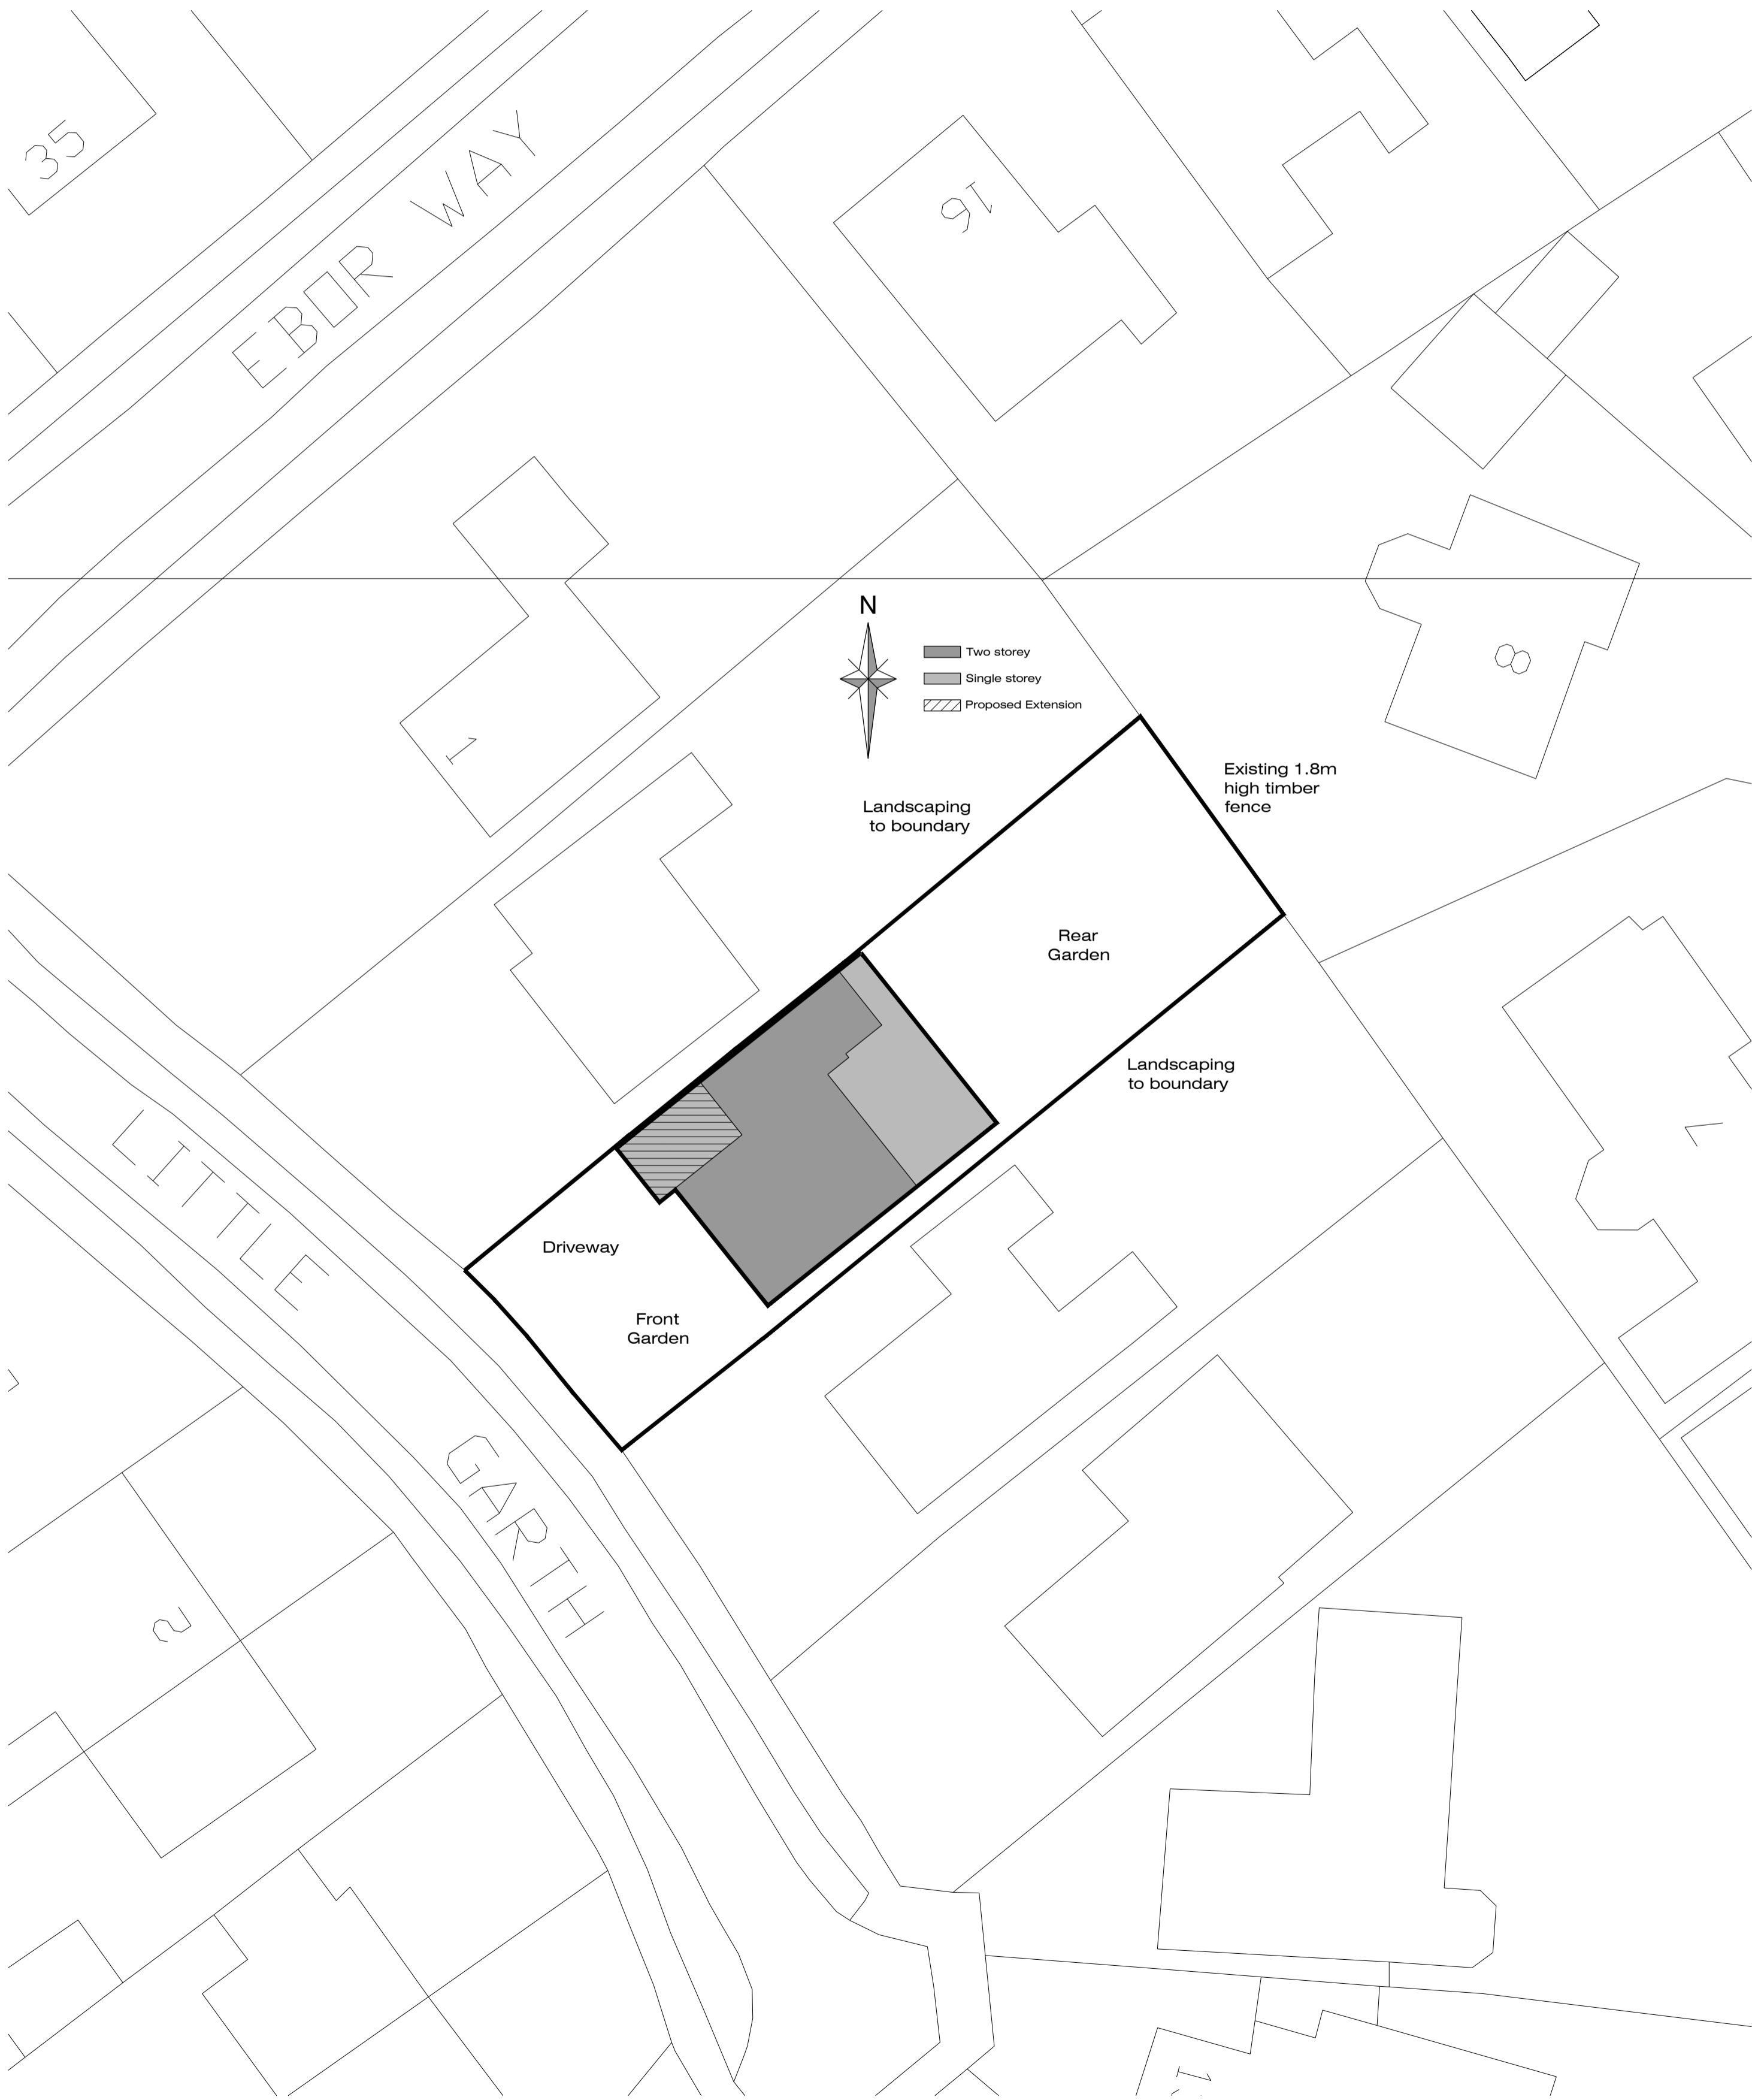


PROPOSED BLOCK PLAN 1/200

Notes  
 Do not scale, use figured dimensions only.  
 All dimensions to be verified on site prior to the commencement of any work or the production of any shop drawing. All discrepancies to be reported to the Author.  
 This drawing is to be read in conjunction with all related Designers and Engineers drawings and any other relevant information including the designer(s) residual hazard schedule and other pre-construction information before commencement of any works on site.

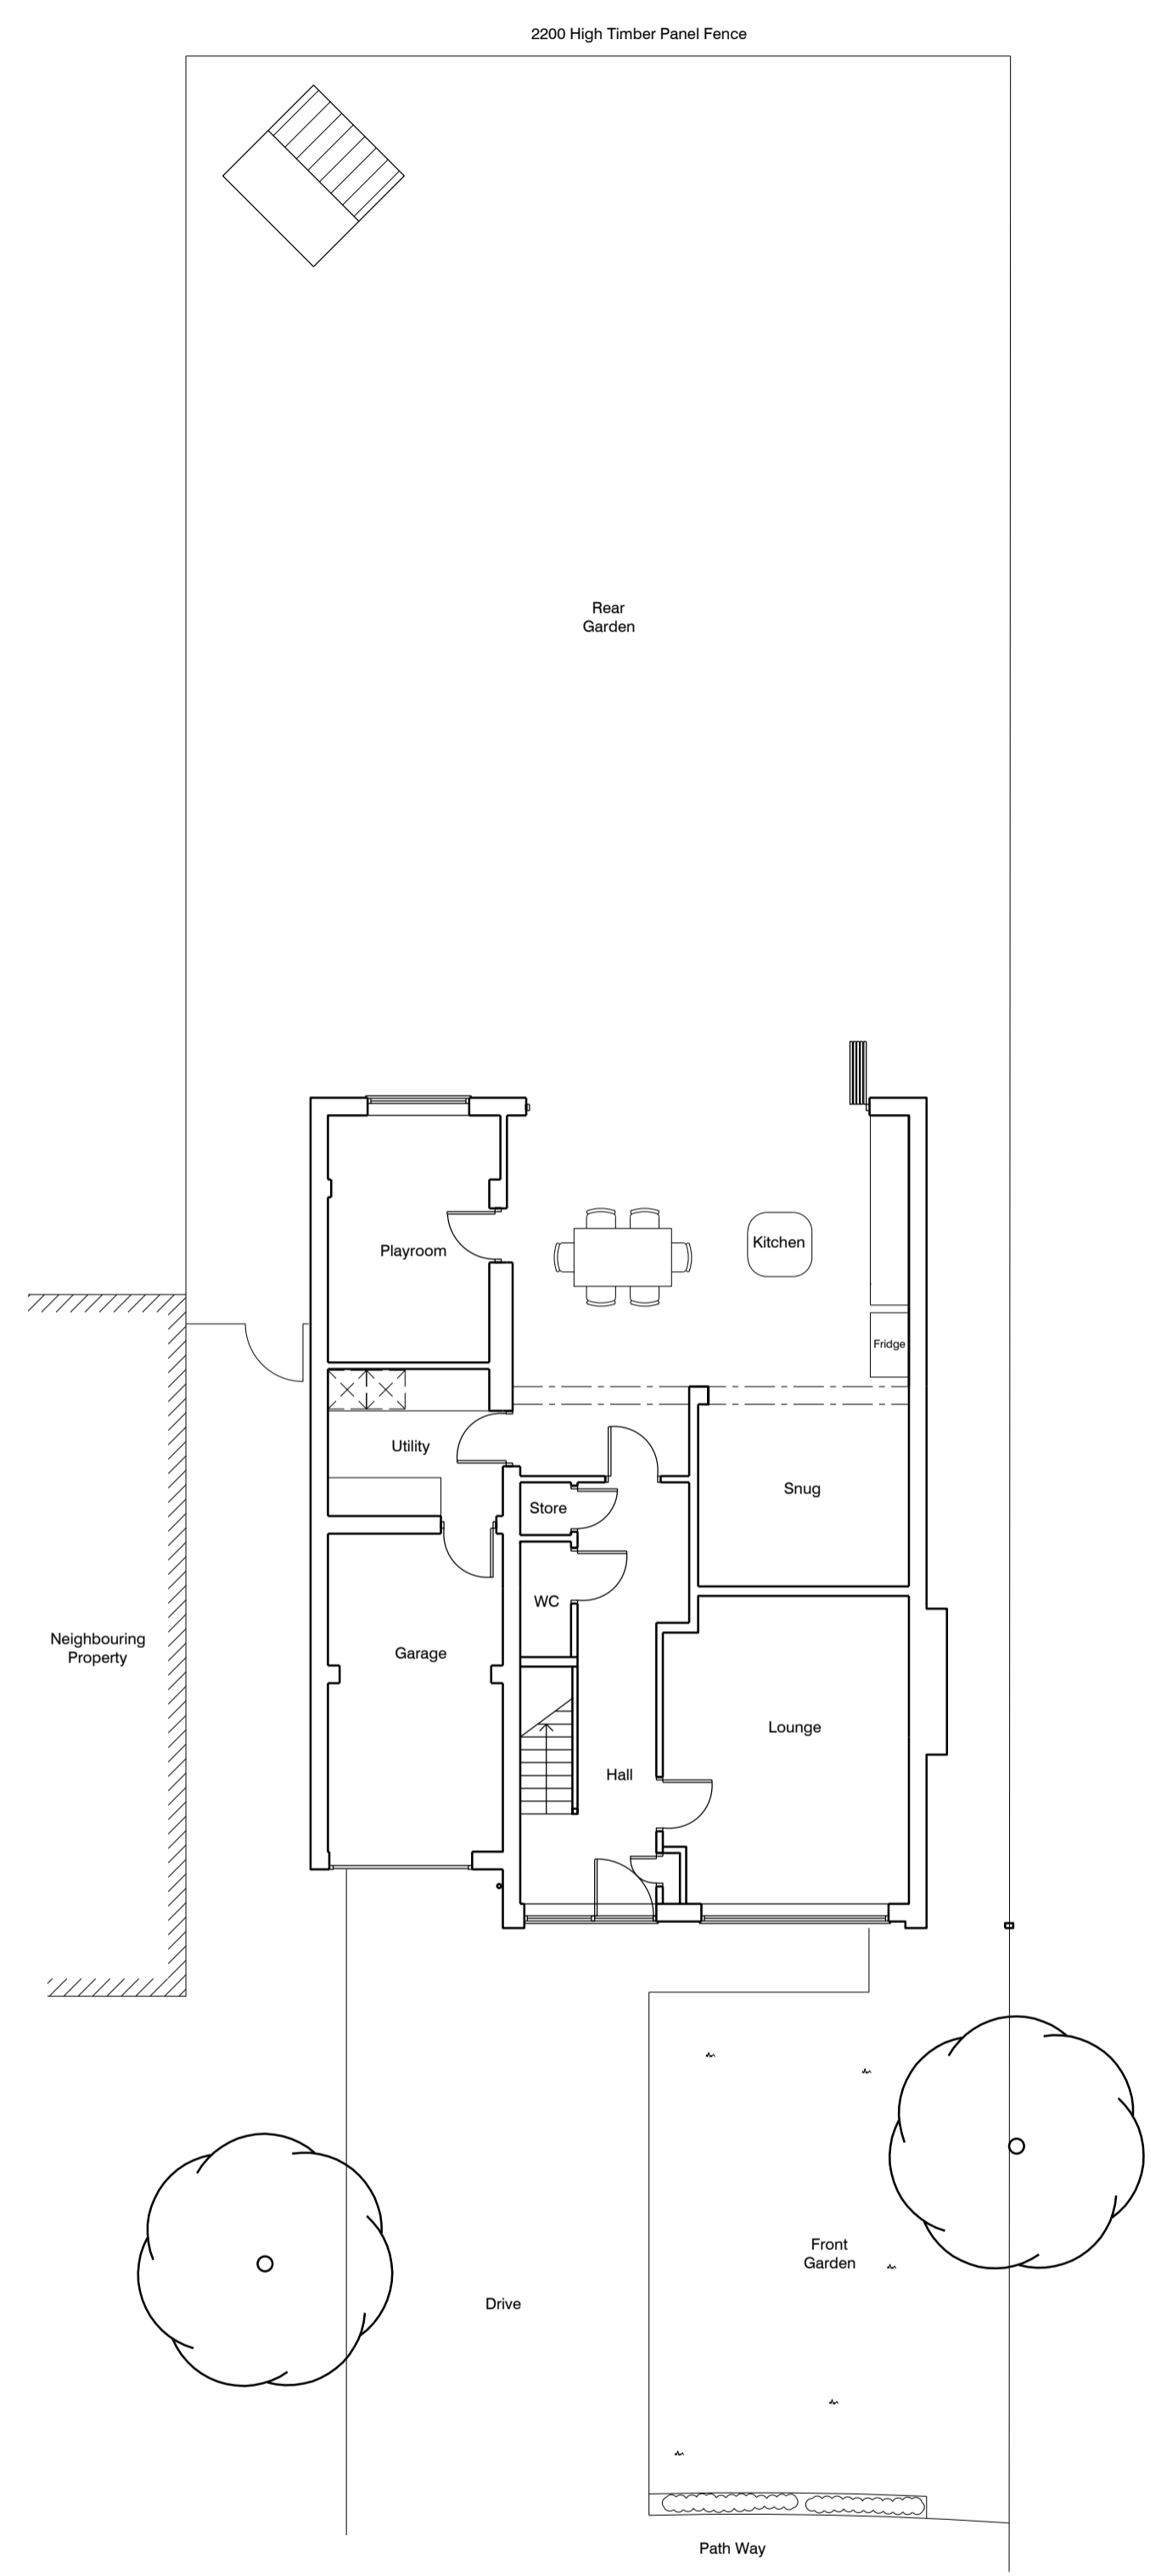

EXISTING SITE PLAN

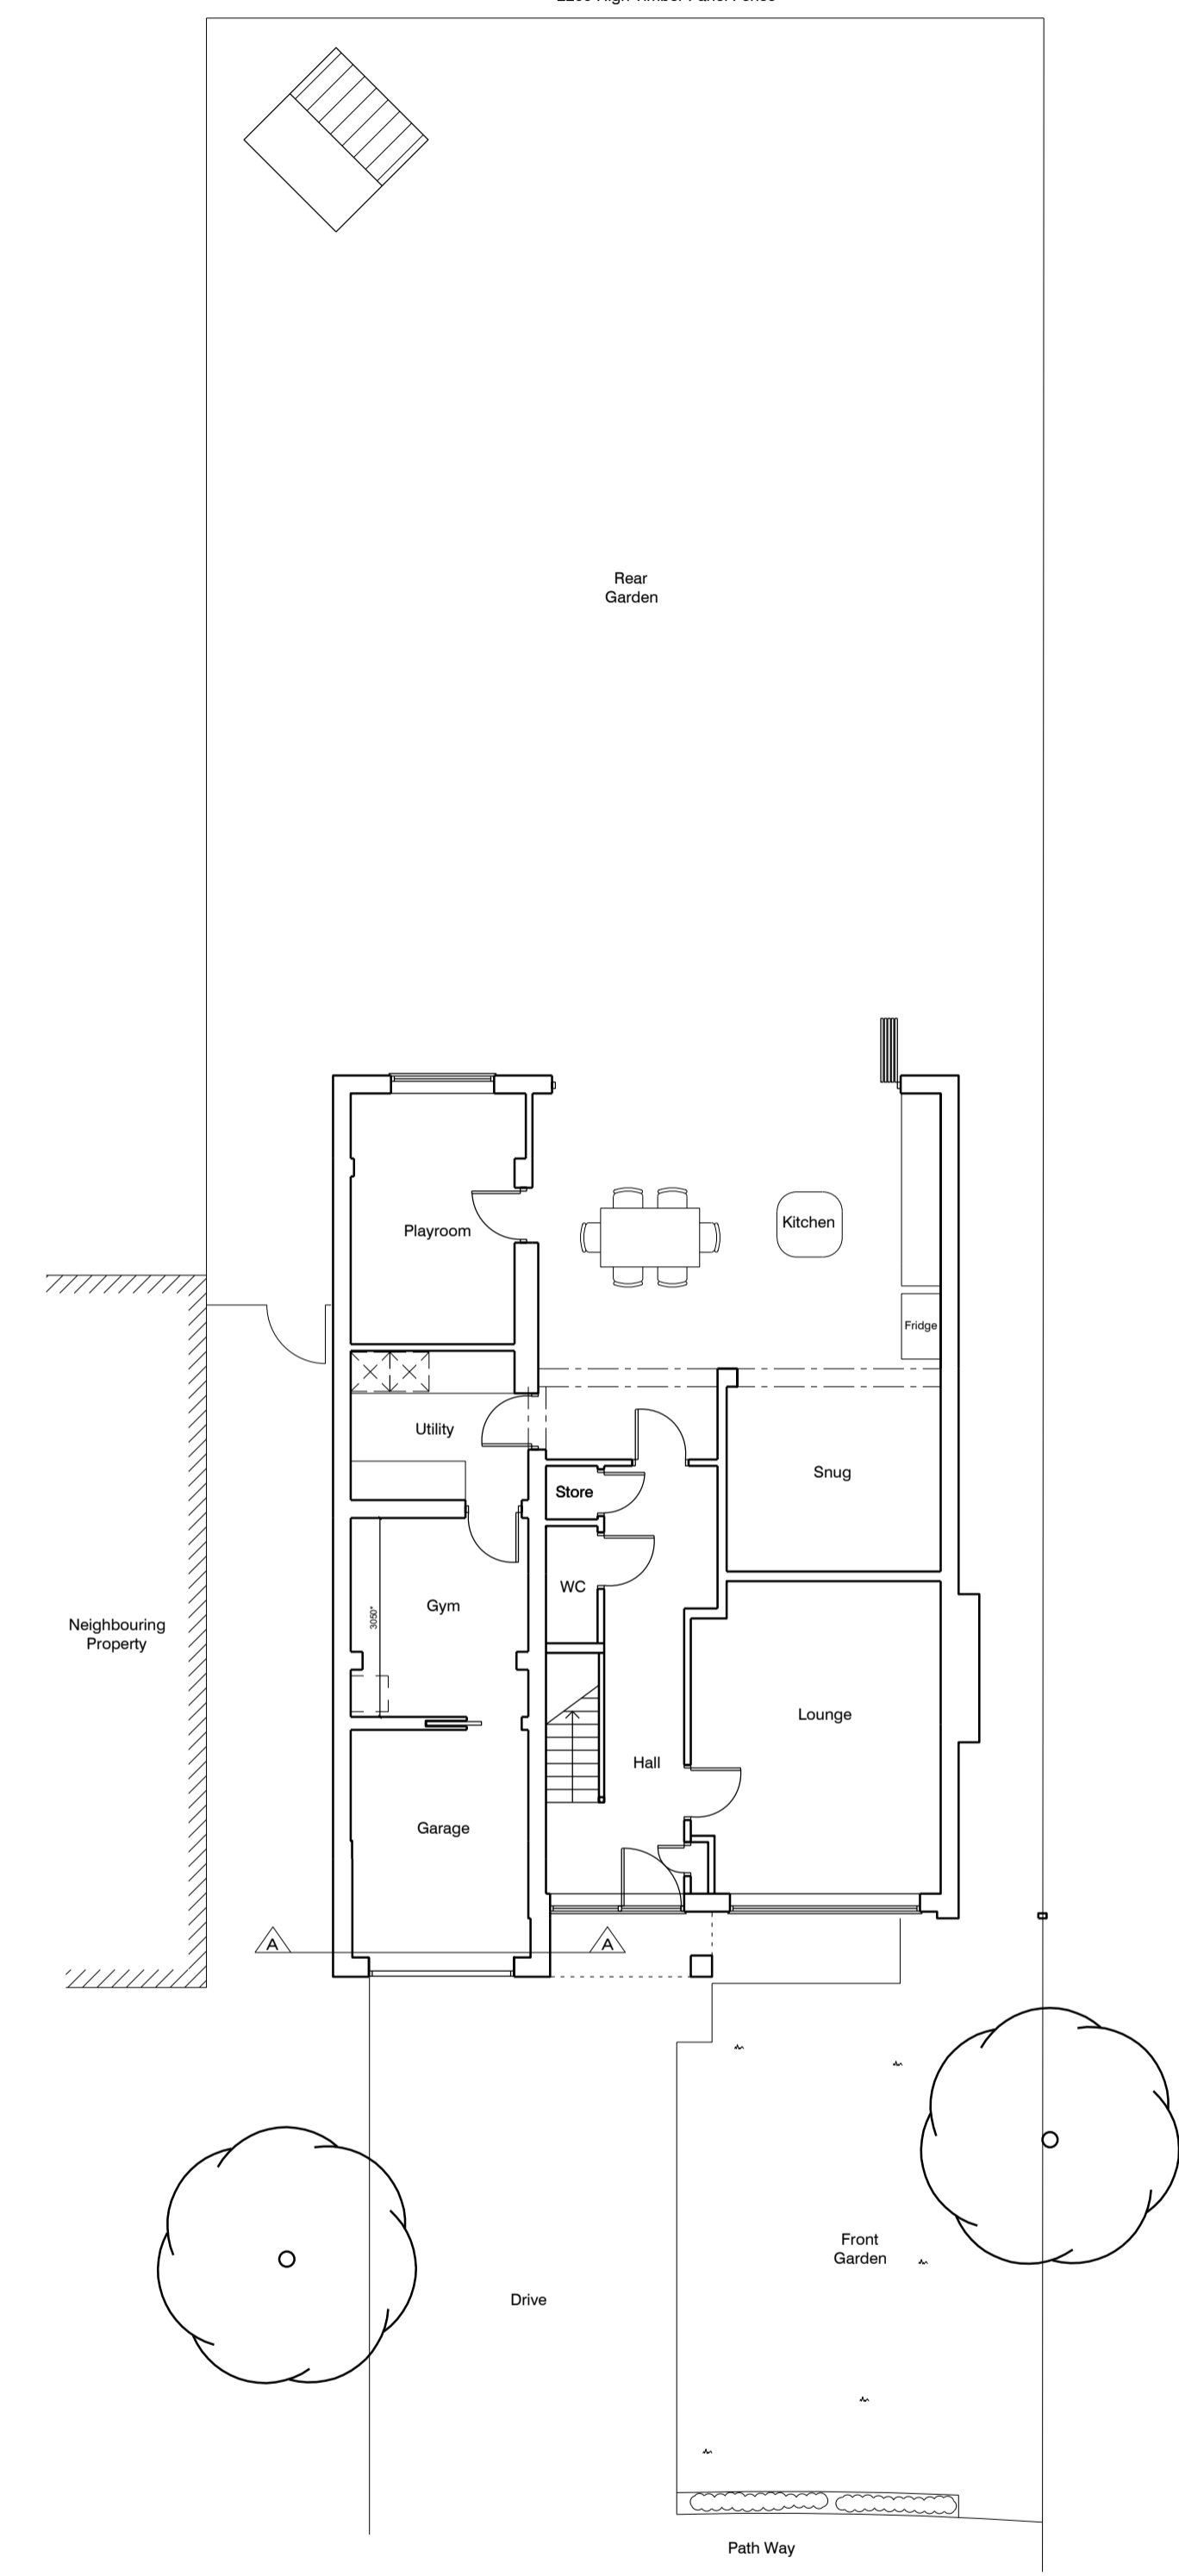

PROPOSED SITE PLAN


PLANNING  TENDER  CONSTRUCTION  
 Architectural Services York  
 31 Beckfield Lane  
 York  
 YO26 5PN  
 07841 039833  
 info@architecturalservicesyork.co.uk  
 www.architecturalservicesyork.co.uk



Rev	Date	Revision
A	15.11.22	Two storey side extension revised to single storey
B	02.10.23	Porch pier position adjusted

Project  
**Proposed Development at  
 5 Little Garth, Nether Poppleton,  
 York YO26 6NH**

Drawing Title  
**Existing & Proposed Site Plan & Block Plan**

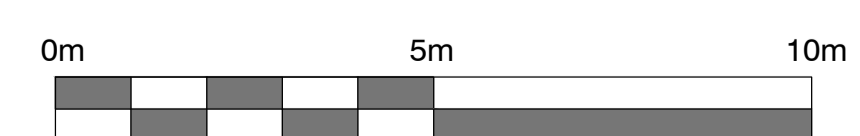

Scale: 1: 100 @ A1  
 Date: SEPT/ 2022  
 Drawing No.: LW01/03  
 Rev.: B